


East Ave

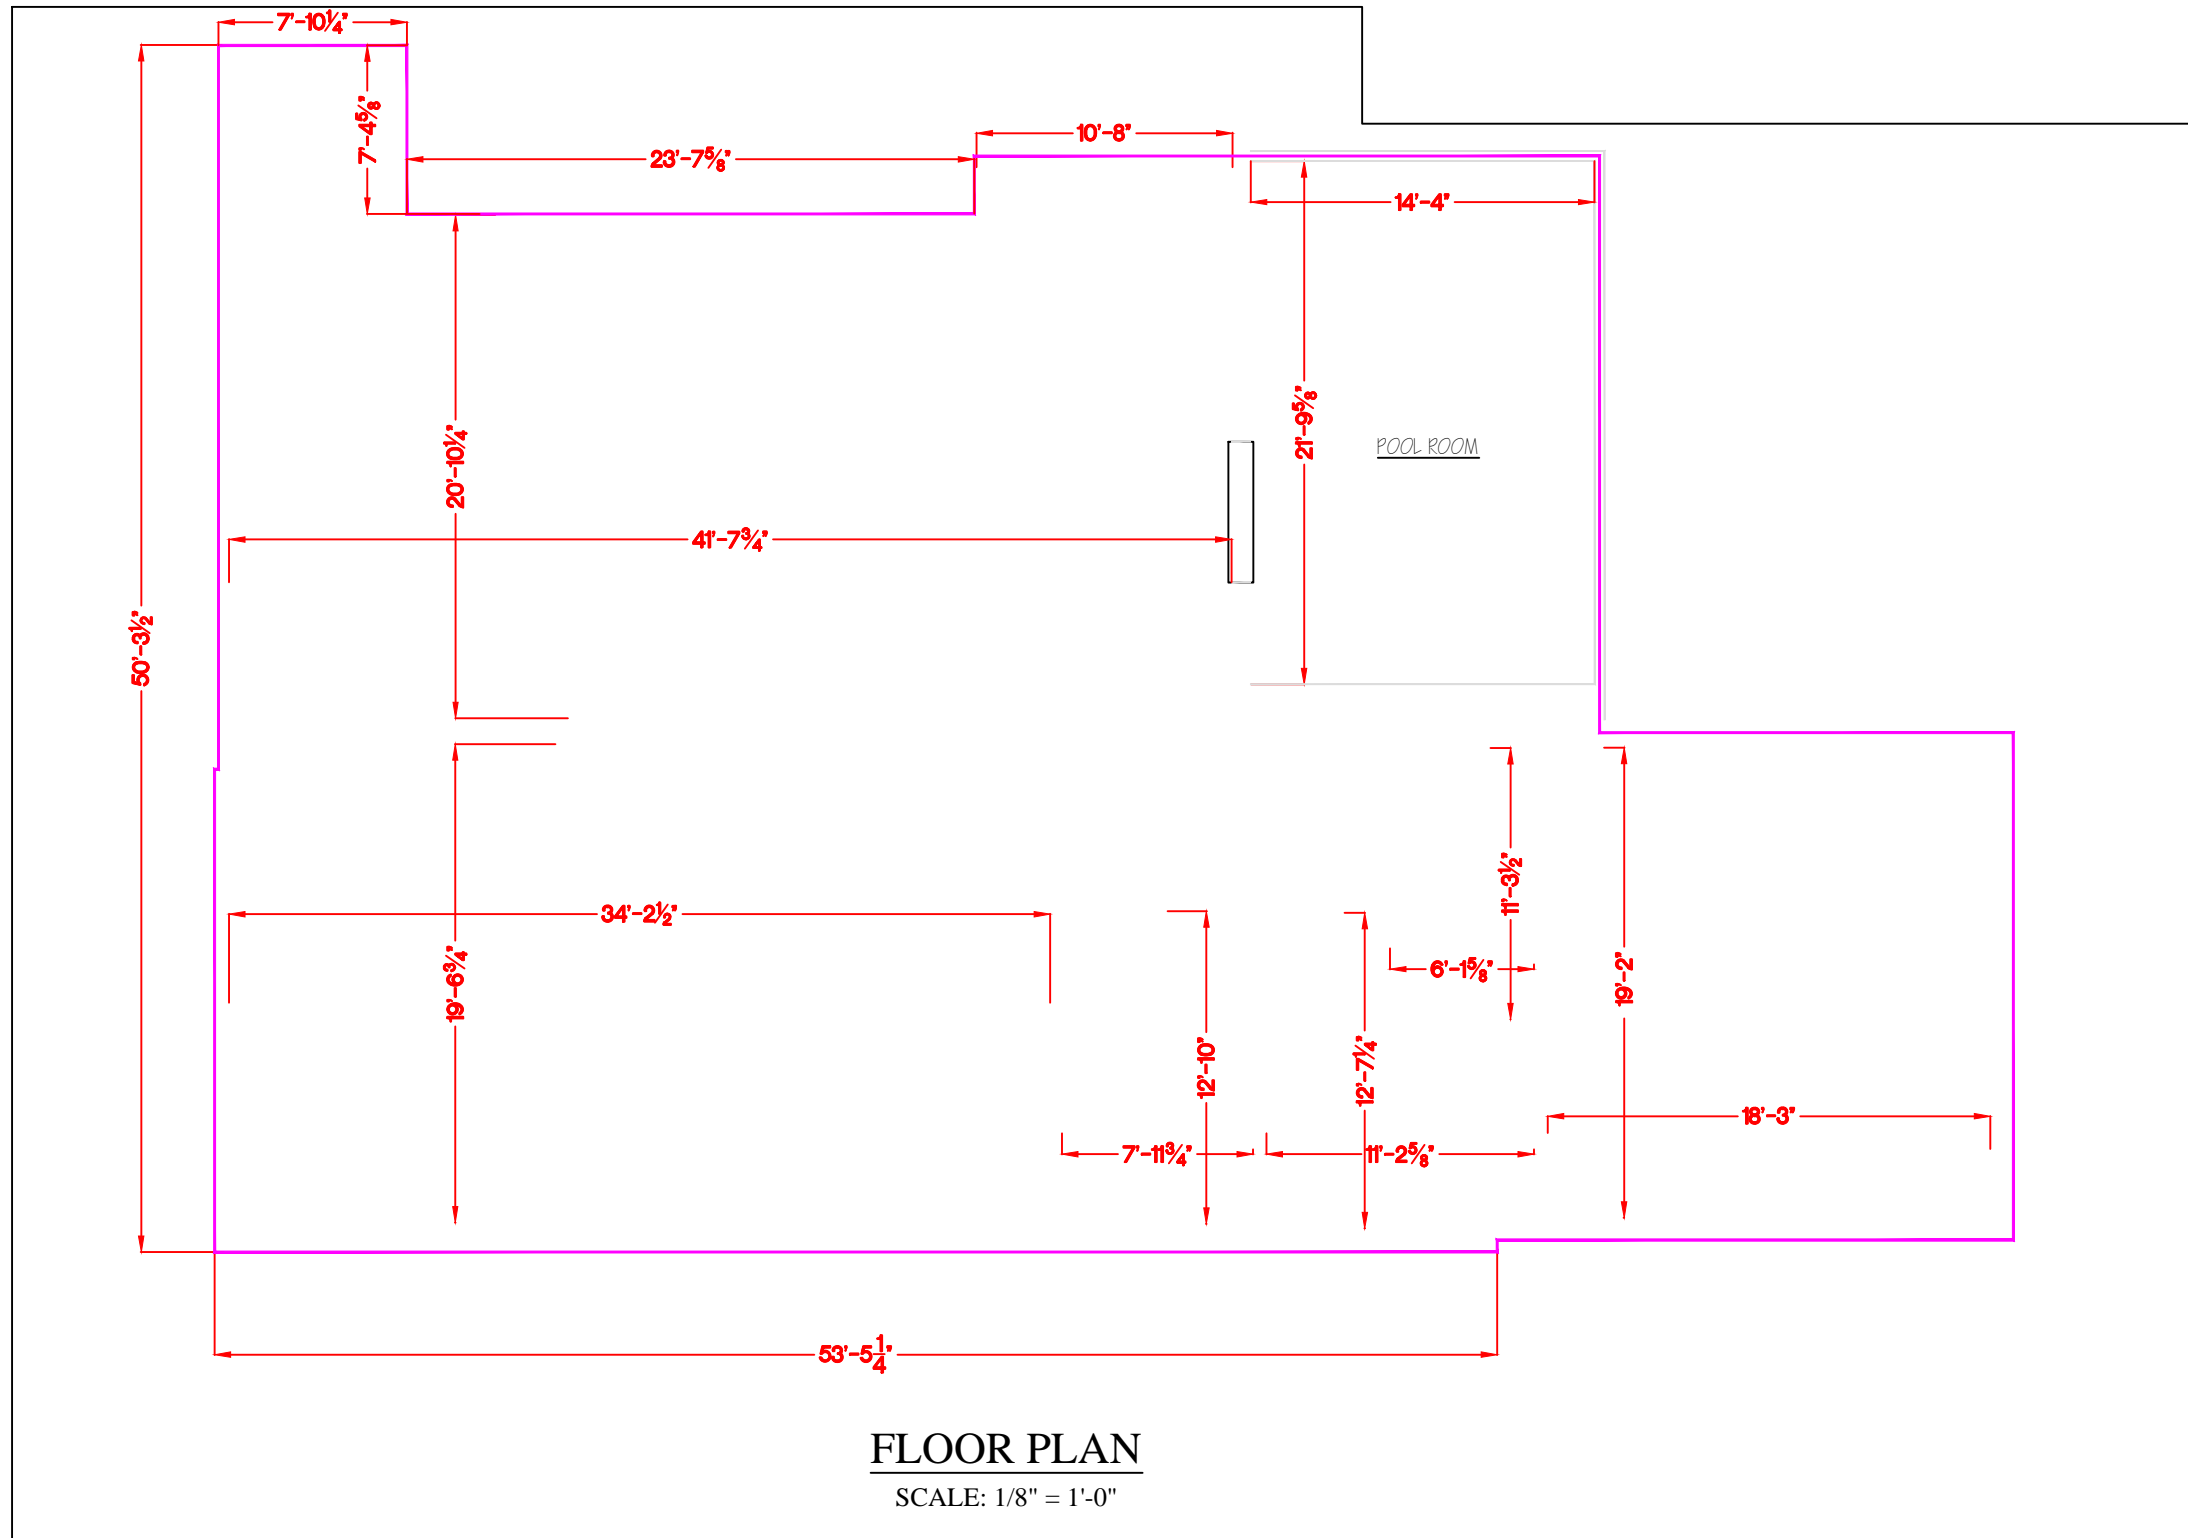

200 East Avenue
Rochester, NY 14604

Plan:

Unfurnished Floor Plan

Drawn By:

real-estate
development
services, llc



planning . design . project management

44 Lafayette Parkway, Rochester, NY 14625
585.474.4958 www.redsvc.com info@redsvc.com

Scale:

As Shown

Square Footage:

2,951

Drawing:

E-1