


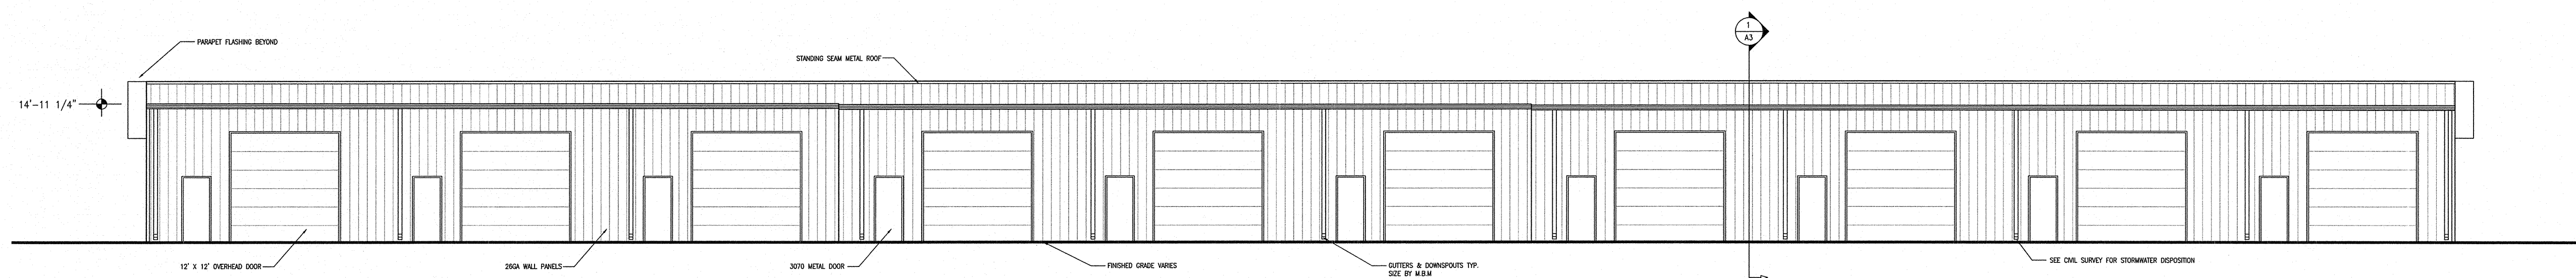


FRONT ELEVATION

SCALE: 1/8" = 1'-0"




REAR ELEVATION

SCALE: 1/8" = 1'-0"

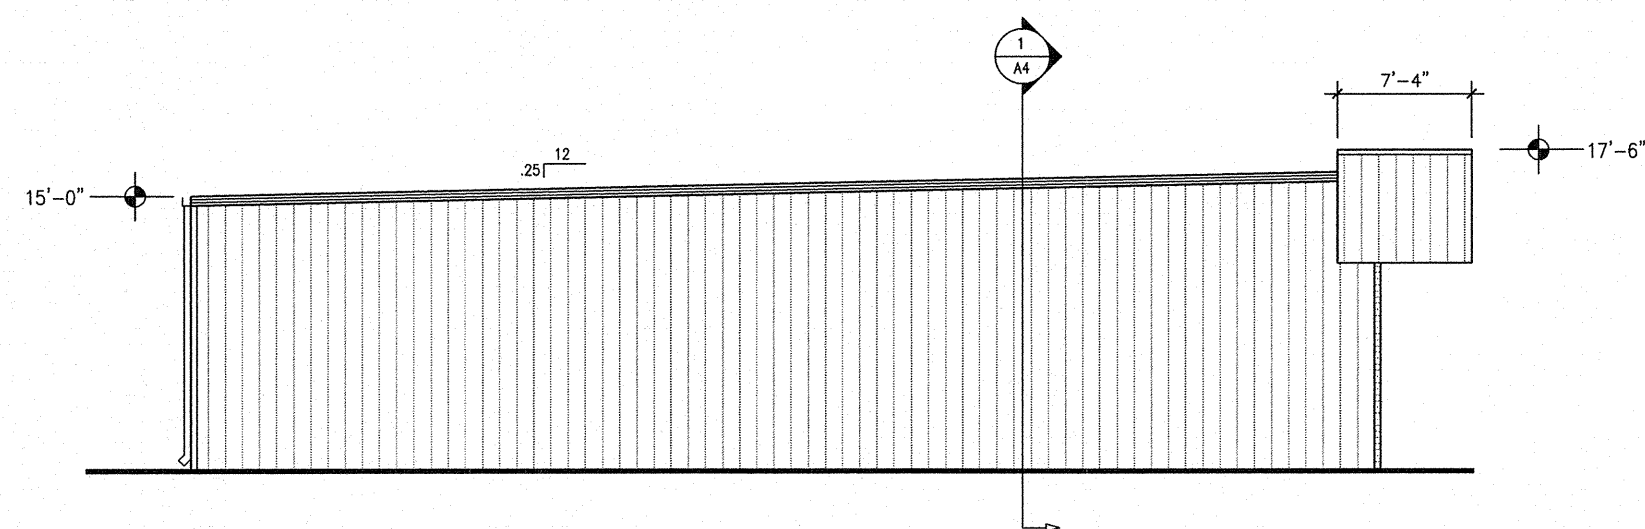



LEFT SIDE ELEVATION

SCALE: 1/8" = 1'-0"

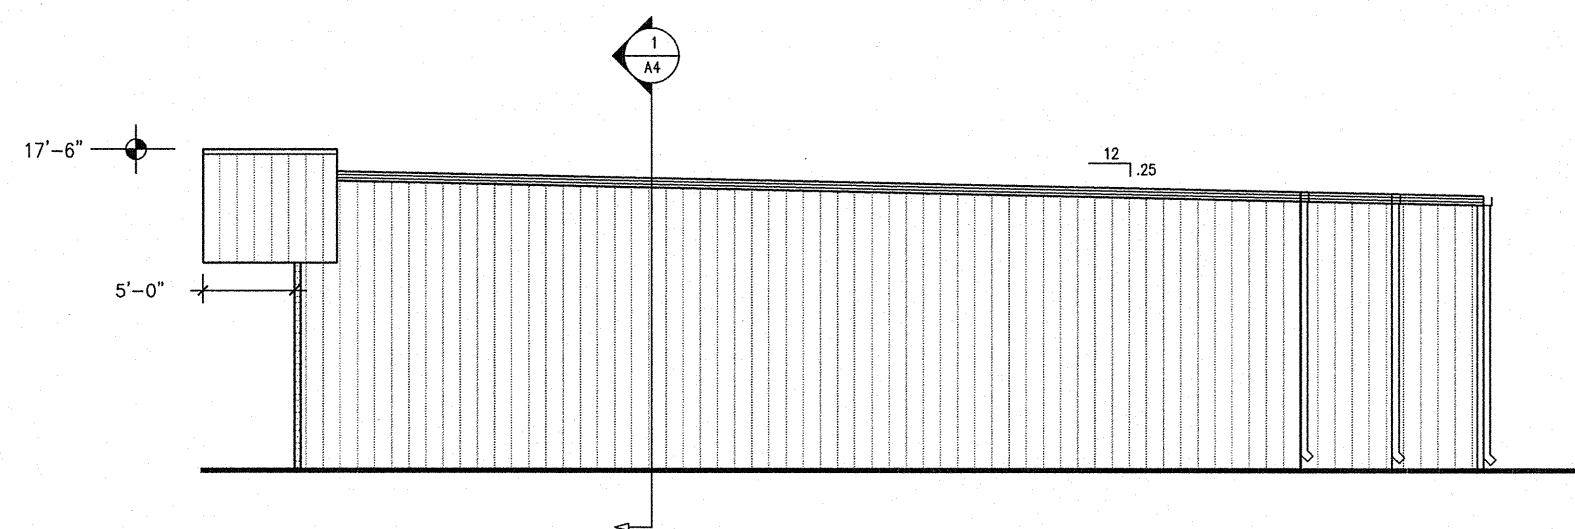

RIGHT SIDE ELEVATION

SCALE: 1/8" = 1'-0"

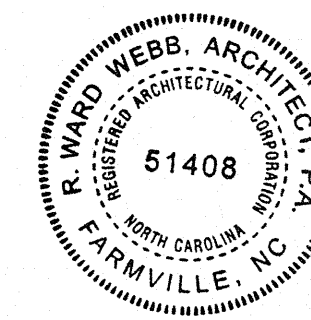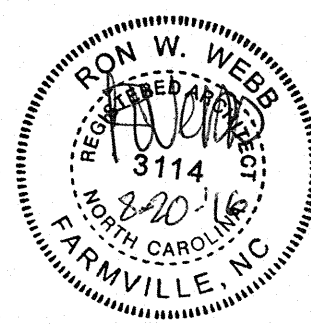

FACILITY FOR:
FLEX SPACE

FIRETOWER
COMMERCIAL
VILLAGE
LOT 4

WINTERVILLE, NC

Project Consultants

STRUCTURAL

NEVILLE ENGINEERING

AUGUSTUS NEVILLE, PE
100-B CULBRETH RD.
CHAPEL HILL, NC 27516
TEL: (919) 740-3427



BENJAMIN D. LEWIS, PE
PO BOX 349, GARNER, NC 27529
NC FIRM #: C-3824
TEL: (919) 741-8223
WWW.KPGNC.COM

WARNER BROTHERS

GENERAL CONTRACTING, LLC

P.O. BOX 20381
RALEIGH, NC 27619-0381
TEL: (919) 821-0309

- ☐ For Construction
☐ Not for Construction

- ☐ Review Set
☐ Bid Set

All drawings and copies thereof are instruments of service and as such remain the property of Ron W. Webb Architect. They are to be used only with respect to this project. With the exception of one complete set for each party to the contract, all copies are to be returned or accounted for to Ron W. Webb Architect upon completion of the work. None or part of these drawings may be reproduced without the express written consent of Ron W. Webb Architect. These plans are copyrighted and are subject to copyright protection as an "Architectural Work" under Sec. 102 of the Copyright Act, 17 U.S.C. as amended December 1990 and known as Architectural Works Copyright Protection Act of 1990.
© COPYRIGHT 2013

Issue Date: 06/14/16

Plot Date:

Revisions

Mark	Date	Description

Drawing No.

ELEVATIONS **A-2**

of

ARCHITECT

RON W. WEBB

P.O. BOX 581
FARMVILLE, NC 27828
TEL: (252) 531-2711