




H3 DIGITAL DESIGN
 1301 W. FLORIDA
 MIDLAND, TEXAS
 432.559.4859
 h3@h3dwx.com

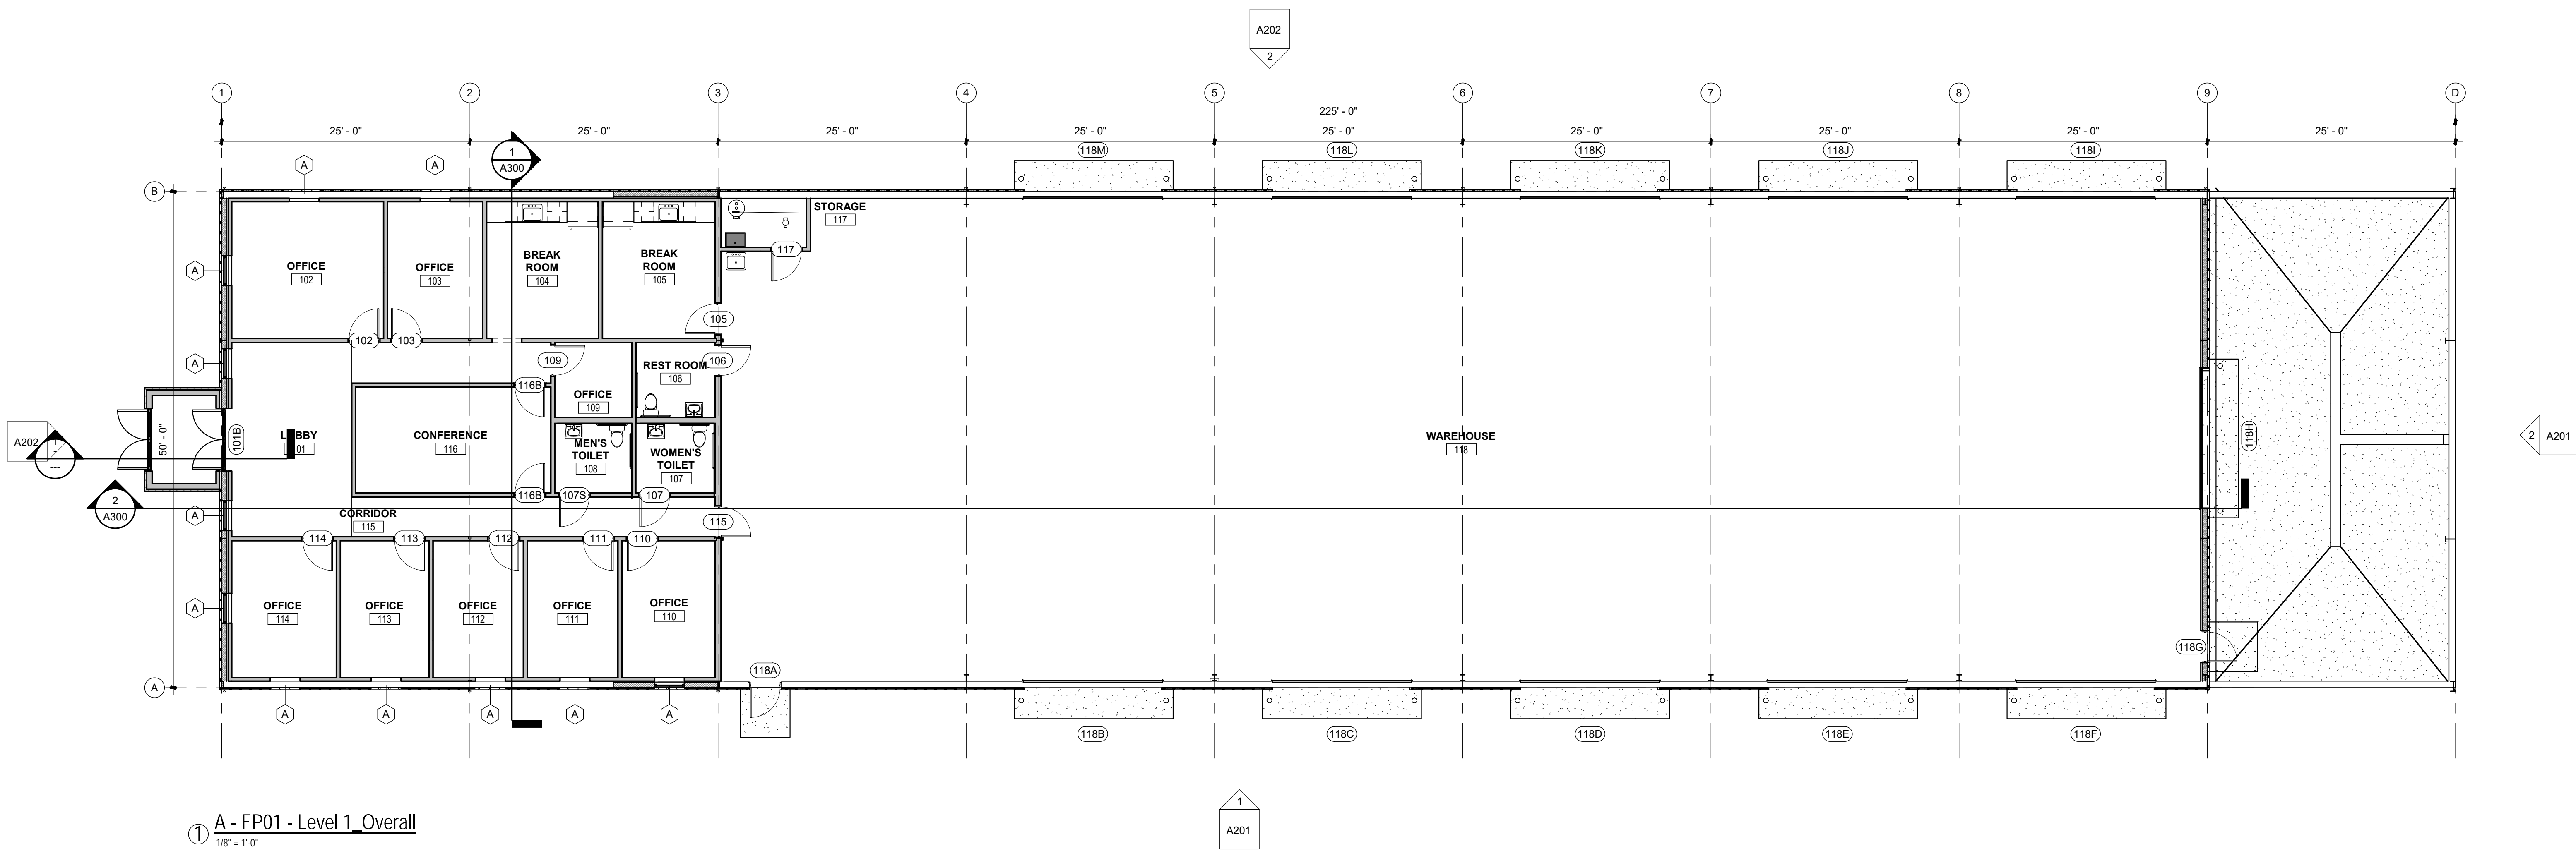

CLIENT

FLETCO SERVICES LP.

WAREHOUSE AND OFFICE WITH WASH BAY
 12200 JORDY RD
 LOT 9, BLOCK 1
 COVINGTON ADDITON
 MIDLAND, TEXAS

OVERALL FLOOR PLAN

Project no.
 scale: 1/8" = 1'-0" HDC17010
 date: 9.8.17

PERMIT

A101