


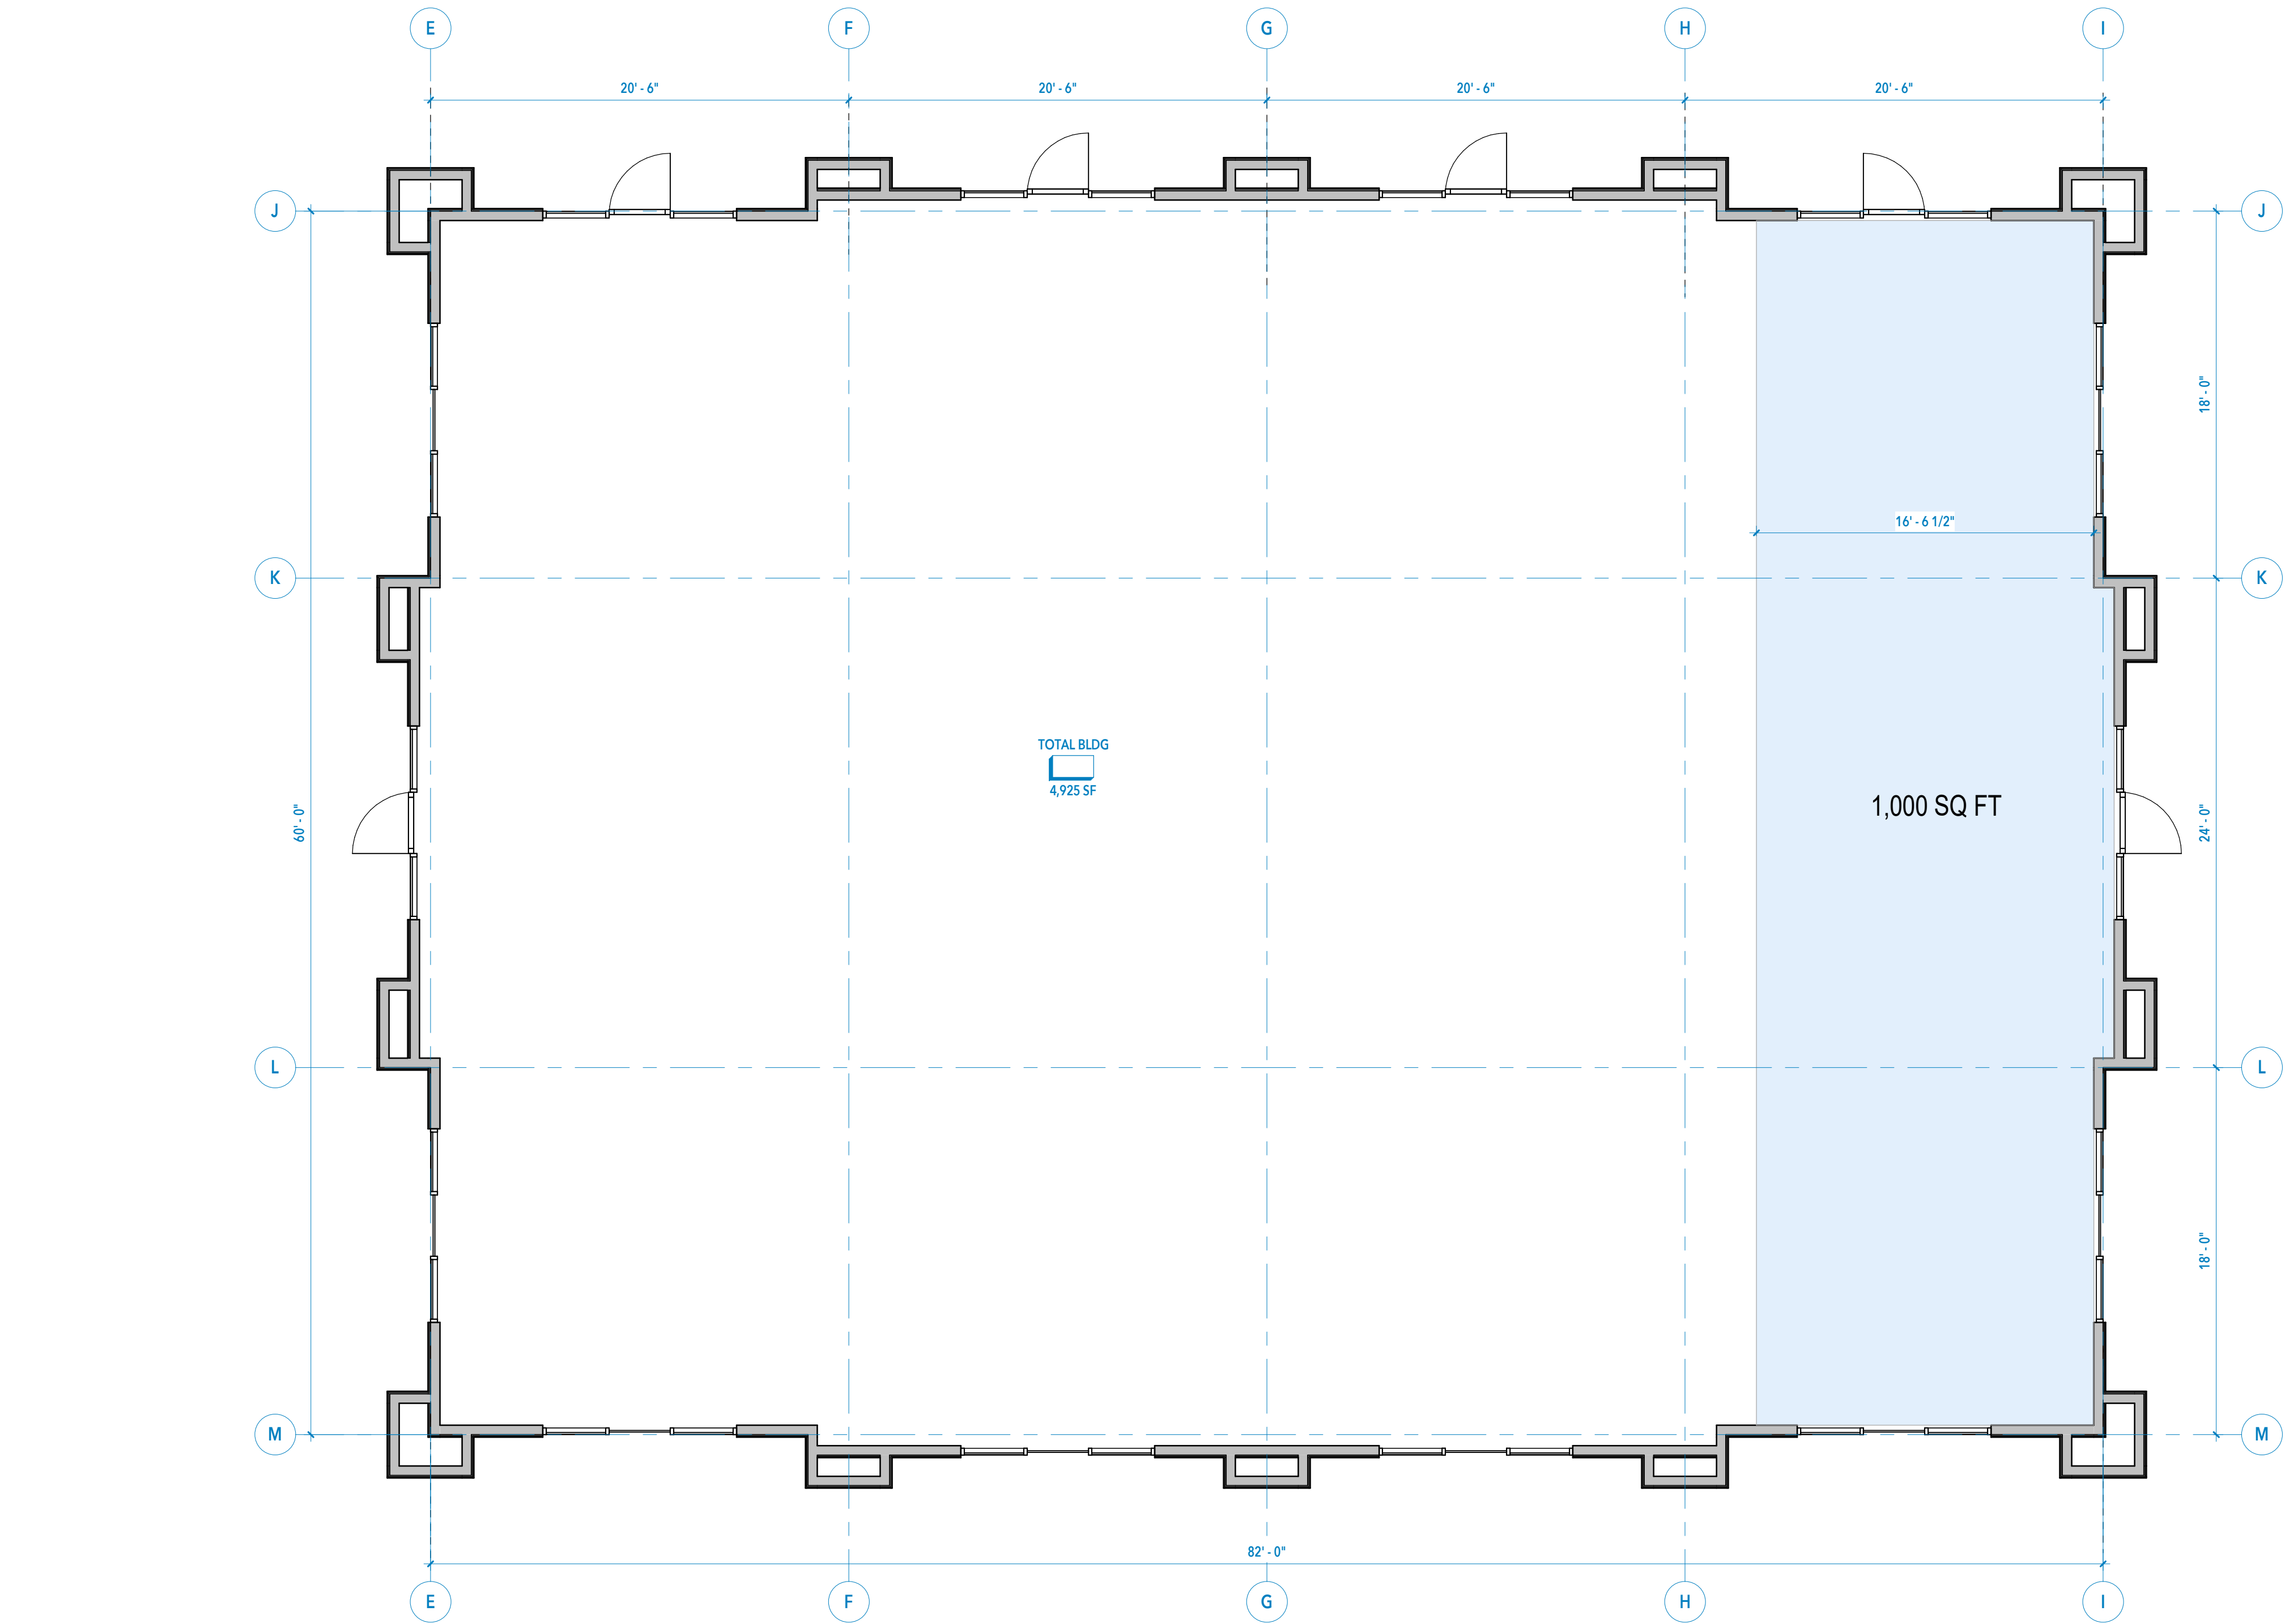

IN LINE RETAIL FLOOR PLAN
A1001 3/16" = 1'-0"



DRAWN BY	
Author	
REV. DATE	REV. DESCRIPTION
ISS. DATE	ISS. DESCRIPTION

Lehi Edge Retail - Building A1
1500 NORTH 3600 WEST LEHI UTAH 84043

NOT FOR CONSTRUCTION

DEVELOPER APPROVAL

ISSUE DATE
6.2.26

OVERALL PLAN

SHEET

DATE
SIGNATURE