


FLOOR PLAN

SCALE: 1/8"=1'-0"


| A1 | SCALE AS NOTED | PROJECT: 20190 DATE: 04-21-20 DRAWN BY: INS | <table border="1" style="width: 100%; border-collapse: collapse;"> <thead> <tr> <th style="width: 5%;">NO.</th> <th style="width: 60%;">REVISION</th> <th style="width: 35%;">DATE</th> </tr> </thead> <tbody> <tr> <td style="text-align: center;">1.</td> <td>PRELIMINARY DESIGN</td> <td style="text-align: center;">05-04-20</td> </tr> <tr> <td> </td> <td> </td> <td> </td> </tr> <tr> <td> </td> <td> </td> <td> </td> </tr> </tbody> </table> | NO. | REVISION | DATE | 1. | PRELIMINARY DESIGN | 05-04-20 | | | | | | | <p>1501 LEANDER DR. BLDG A LEANDER, TX 78641</p> |  <p>407 Forrest St Liberty Hill, TX 78642 (512) 215-4364 F-15009</p> |
|-----------|--------------------|---|---|-----|----------|------|----|--------------------|----------|--|--|--|--|--|--|---|---|
| NO. | REVISION | DATE | | | | | | | | | | | | | | | |
| 1. | PRELIMINARY DESIGN | 05-04-20 | | | | | | | | | | | | | | | |
| | | | | | | | | | | | | | | | | | |
| | | | | | | | | | | | | | | | | | |

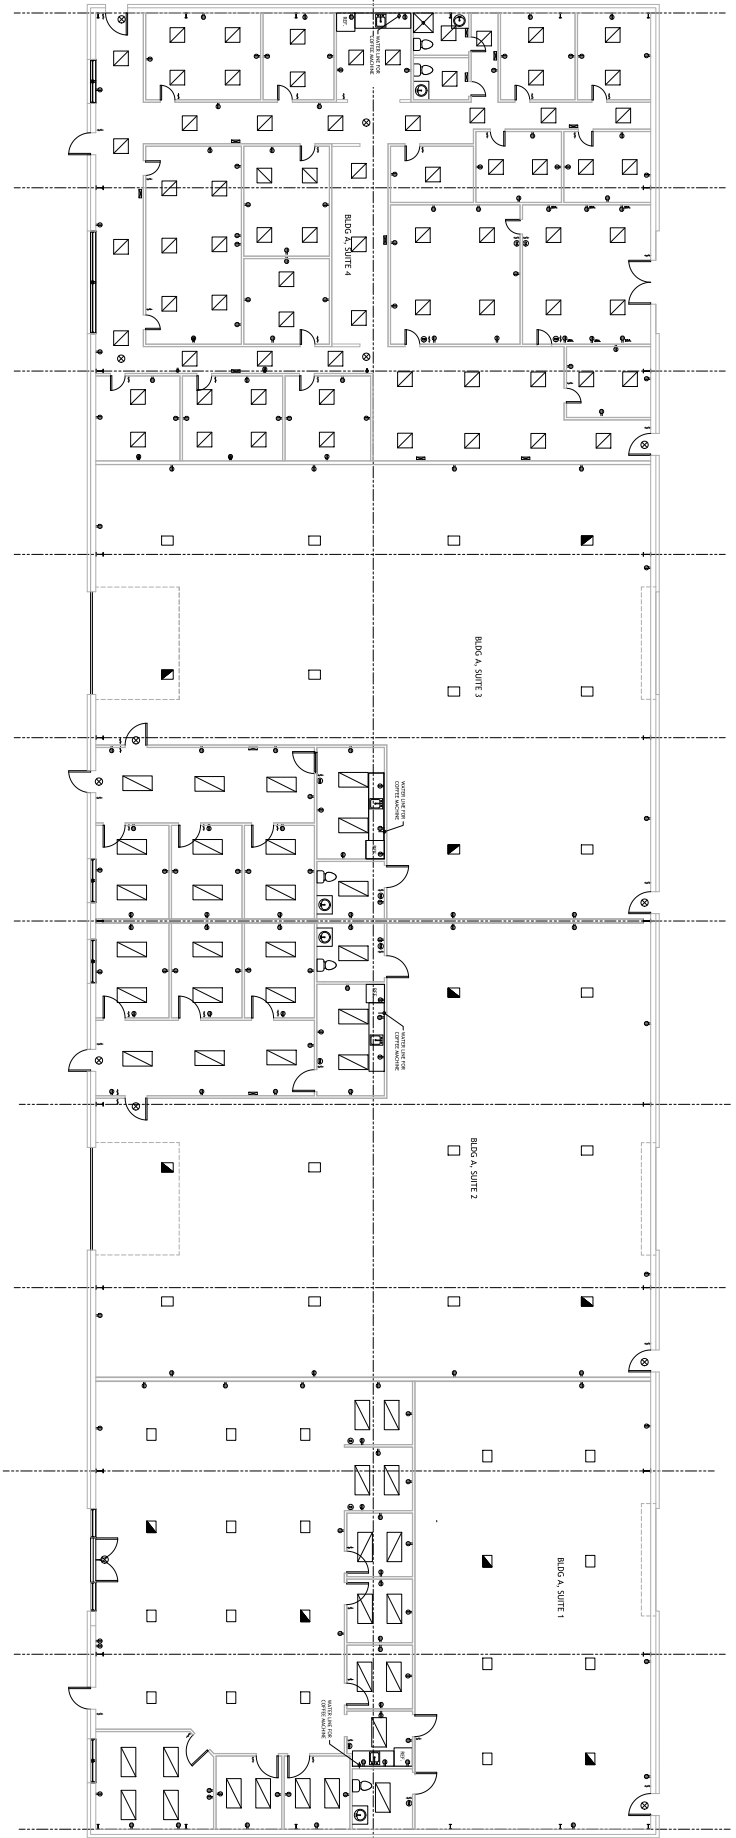

| ELECTRICAL SYMBOL LEGEND | |
|--------------------------|--------------------------------------|
| ⊠ | SINGLE POLE SWITCH |
| ⊡ | WALL OUTLET |
| ⊡ | GROUND FAULT CIRCUIT INTERRUPTER |
| ⊡ | 220V WALL OUTLET |
| ⊡ | 2'x4' RECESSED GRID MOUNT FLAT PANEL |
| ⊡ | 2'x2' RECESSED GRID MOUNT FLAT PANEL |
| ⊡ | INDUSTRIAL, HIGH BAY |
| ⊡ | INDUSTRIAL, HIGH BAY W/ EM BATTERY |
| ⊡ | EMERGENCY LIGHT |
| ⊡ | EXIT EMERGENCY COMBO |
| ⊡ | OCCUPANCY SENSER |

ELECTRICAL/REFLECTED CEILING PLAN

SCALE: 1/8"=1'-0"

| A2 | SCALE: AS NOTED | <table border="1"> <thead> <tr> <th>NO.</th> <th>REVISION</th> <th>DATE</th> </tr> </thead> <tbody> <tr> <td>1.</td> <td>PRELIMINARY DESIGN</td> <td>05-04-20</td> </tr> <tr> <td> </td> <td> </td> <td> </td> </tr> <tr> <td> </td> <td> </td> <td> </td> </tr> </tbody> </table> | NO. | REVISION | DATE | 1. | PRELIMINARY DESIGN | 05-04-20 | | | | | | | 1501 LEANDER DR. BLDG A LEANDER, TX 78641 |  <p>407 Forrest St Liberty Hill, TX 78642 (512) 215-4364 F-15009</p> |
|-----------|--------------------|--|-----|----------|------|----|--------------------|----------|--|--|--|--|--|--|--|--|
| NO. | REVISION | DATE | | | | | | | | | | | | | | |
| 1. | PRELIMINARY DESIGN | 05-04-20 | | | | | | | | | | | | | | |
| | | | | | | | | | | | | | | | | |
| | | | | | | | | | | | | | | | | |