
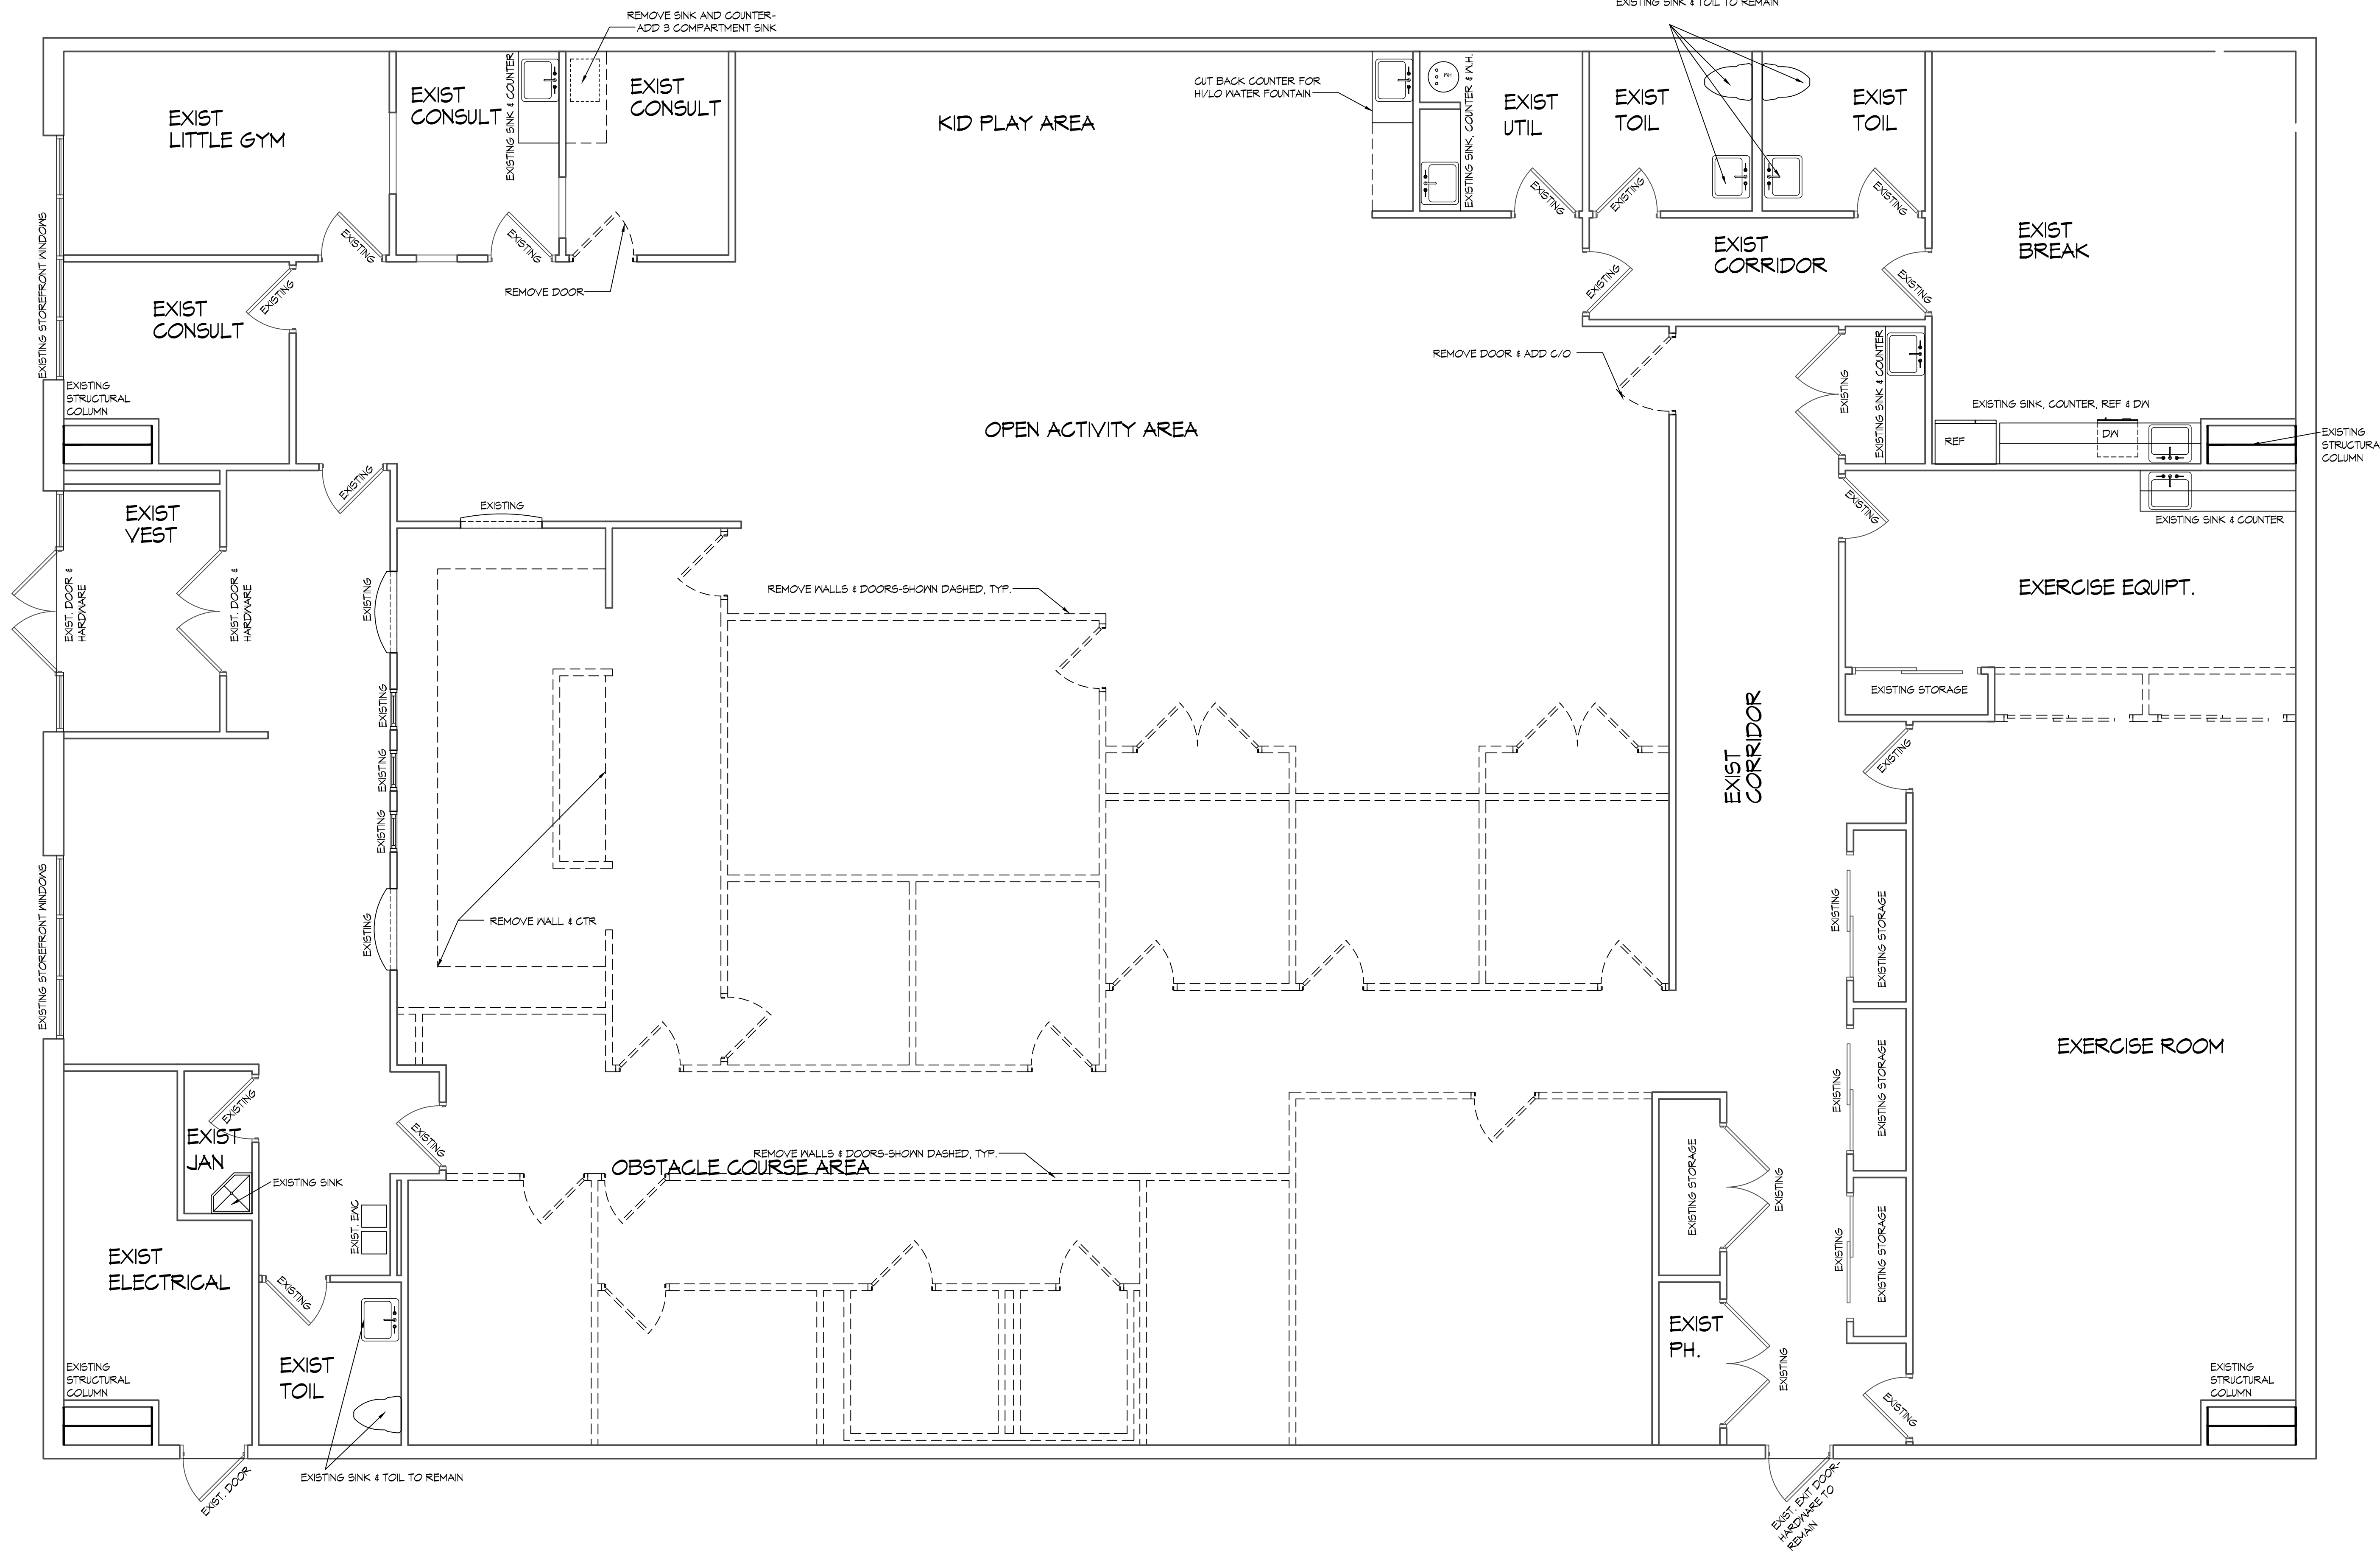


LEGEND

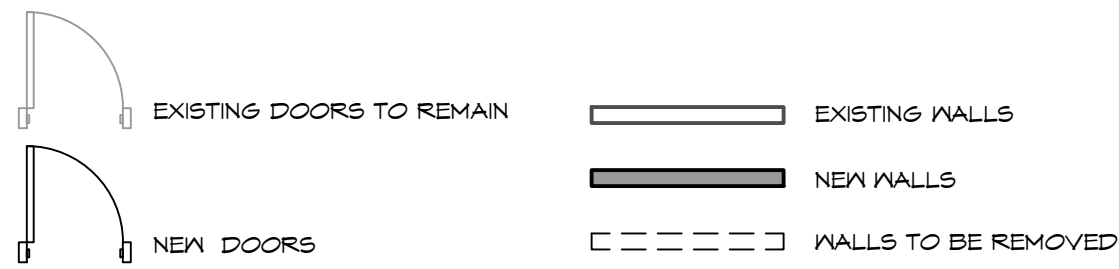

162382

**FINISH-
OUT**

2000 MATLOCK ROAD
LOT LOT BLOCK BLOCK
SUBDIVISION
MANSFIELD, TEXAS
TARRANT COUNTY

DATE: 8-16-16 PD1

SHEET Title:

**DEMO
PLAN
1/4" = 1'0"**






214 N. WALNUT CREEK DR. MANSFIELD, TEXAS 76063
817.477.1824 METRO 817.477.3553 FAX

© COPYRIGHT 2010 NO. 10 DESIGN GROUP

SHEET No.:

A1-1

LEGEND

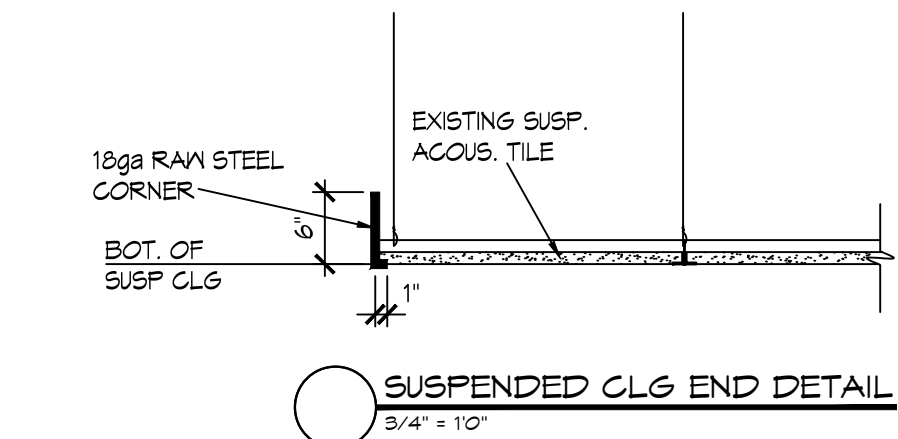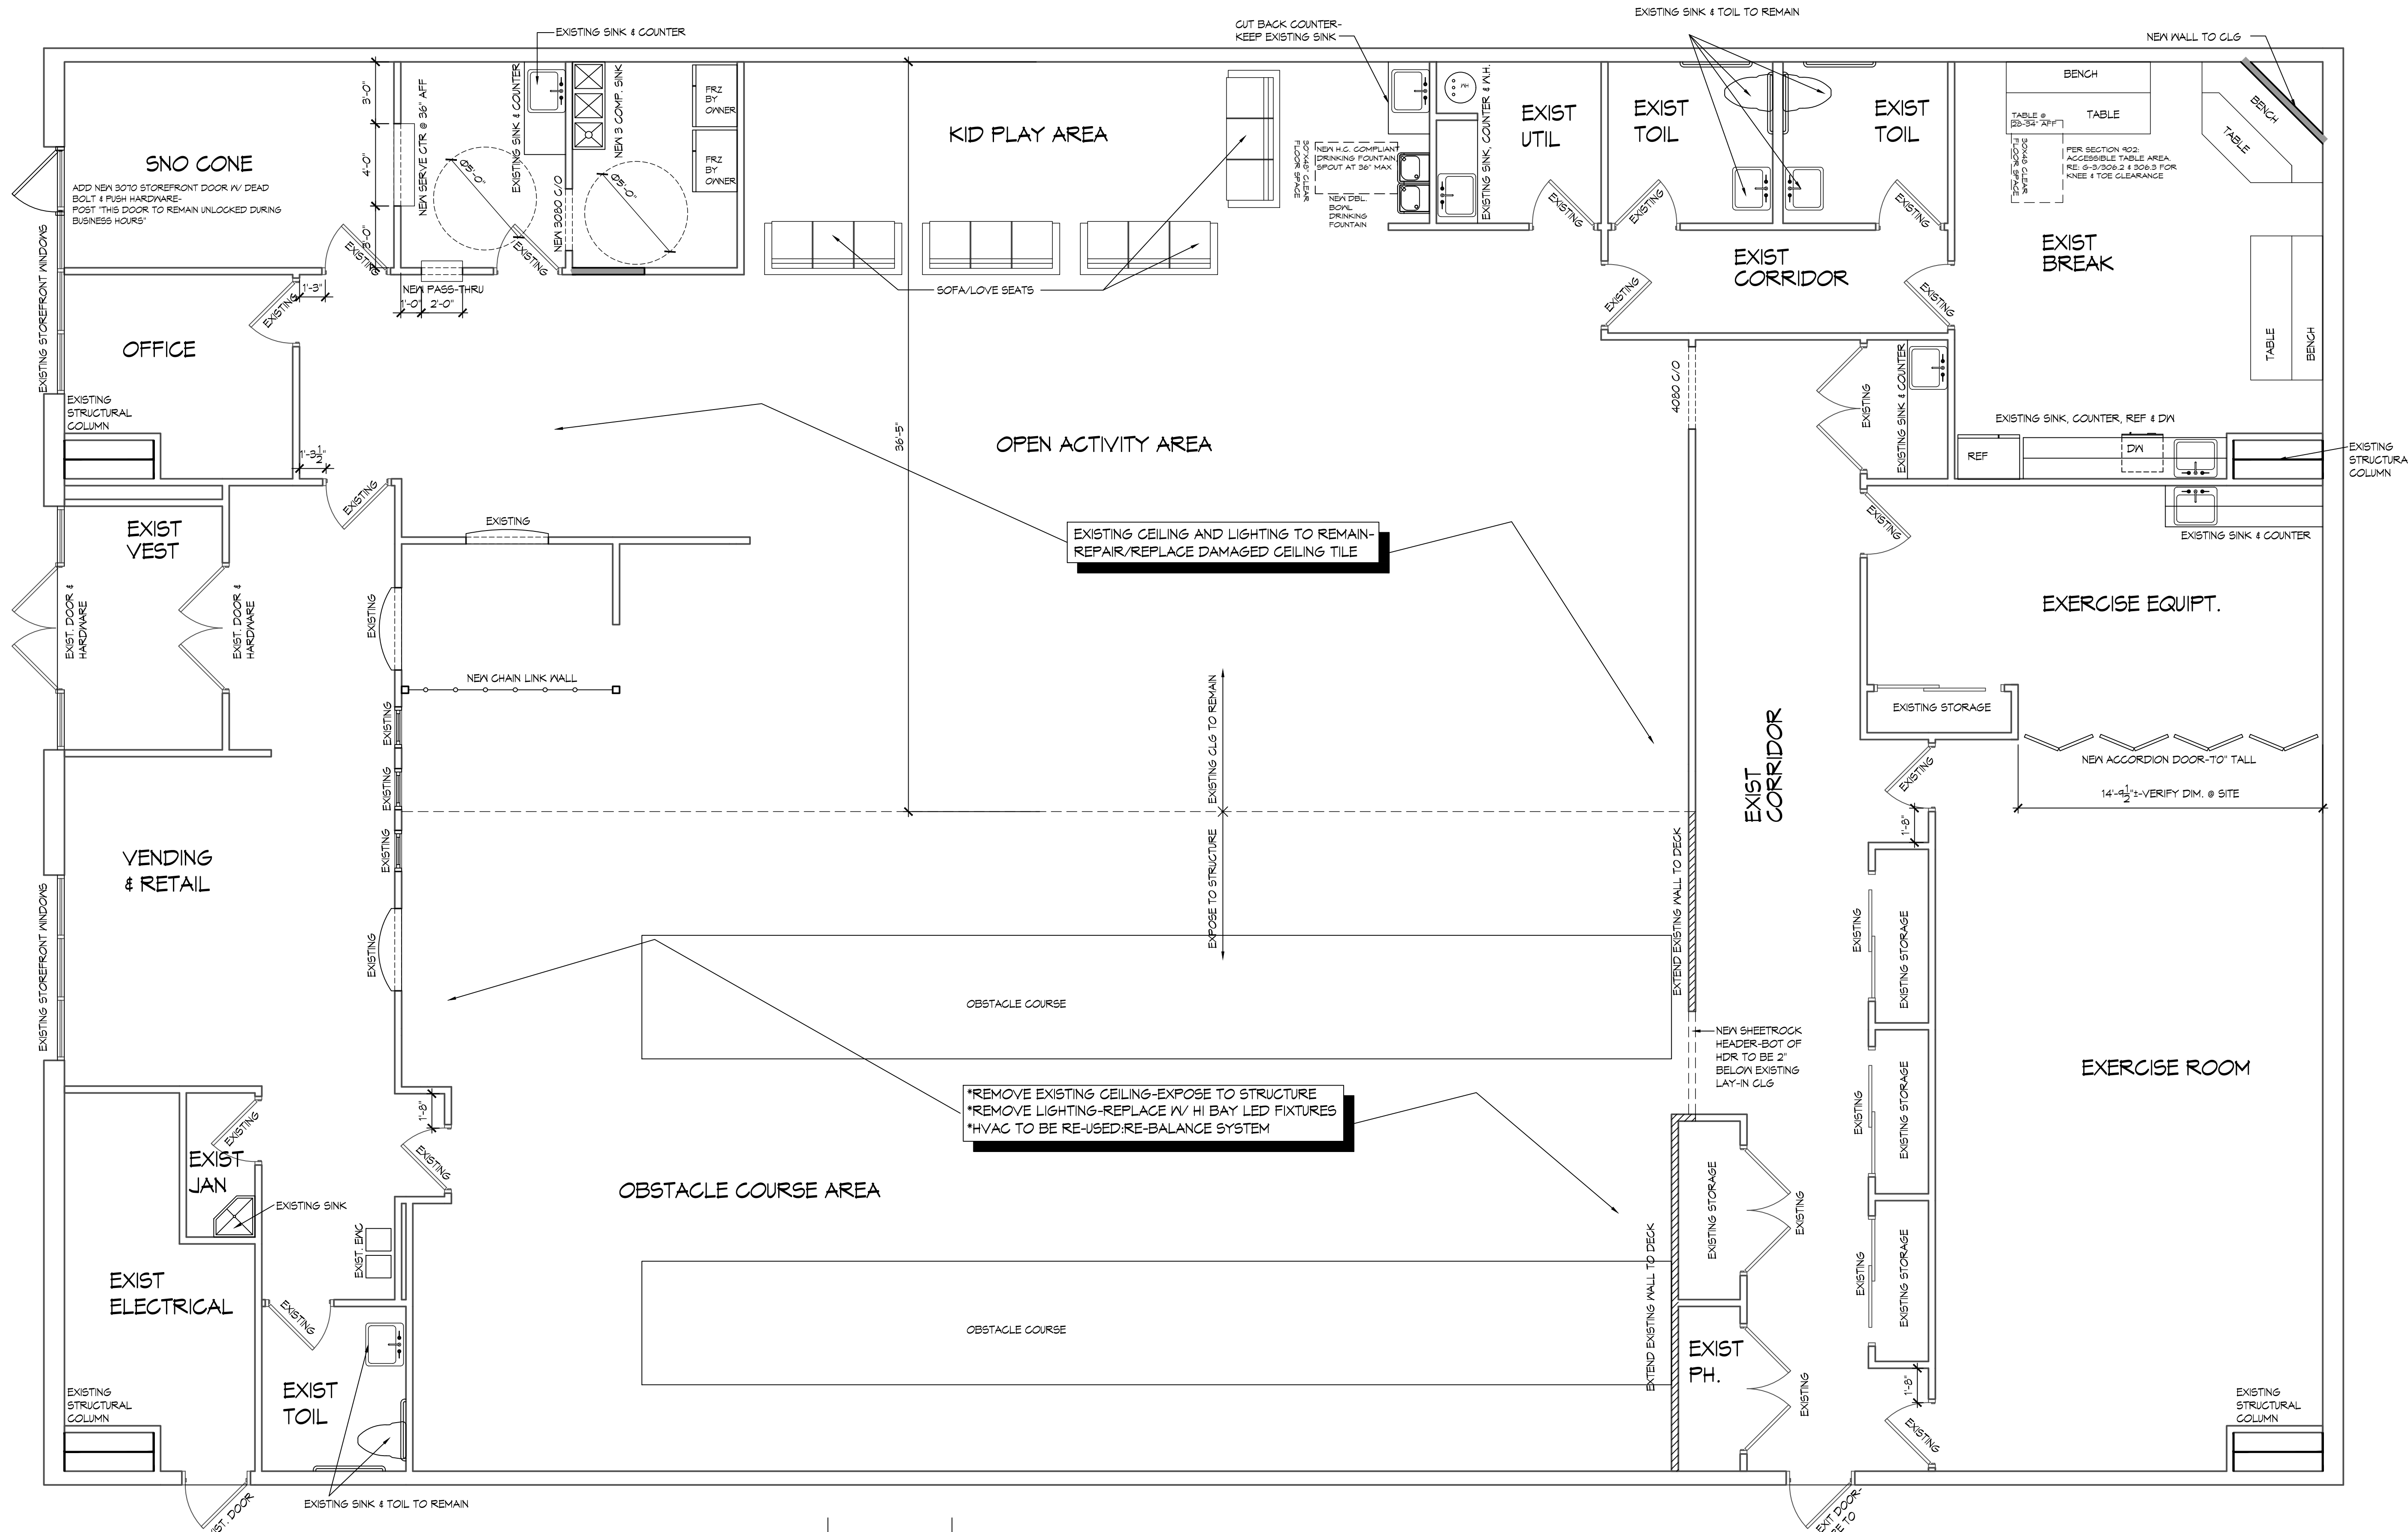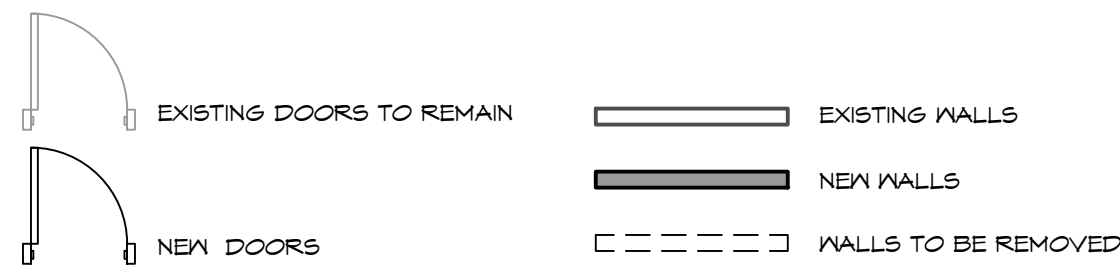


162382

FINISH-OUT

2000 MATLOCK ROAD
LOT LOT BLOCK BLOCK
SUBDIVISION
MANSFIELD, TEXAS
TARRANT COUNTY

DATE: 8-16-16 PD1

SHEET Title:
FLOOR PLAN
1/4" = 1'0"

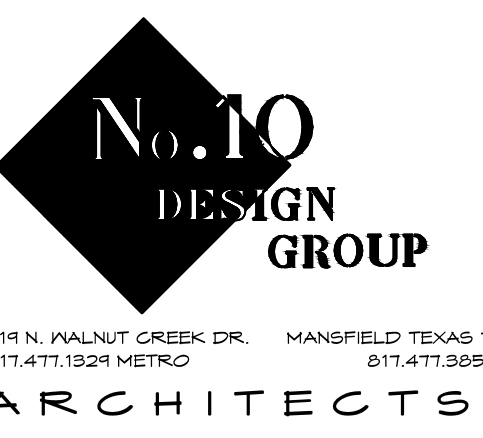

214 N. WALNUT CREEK DR. MANSFIELD TEXAS 76063
817.477.1824 METRO 817.477.3553 FAX

© COPYRIGHT 2010 NO. 10 DESIGN GROUP
SHEET No.:

A1-2