



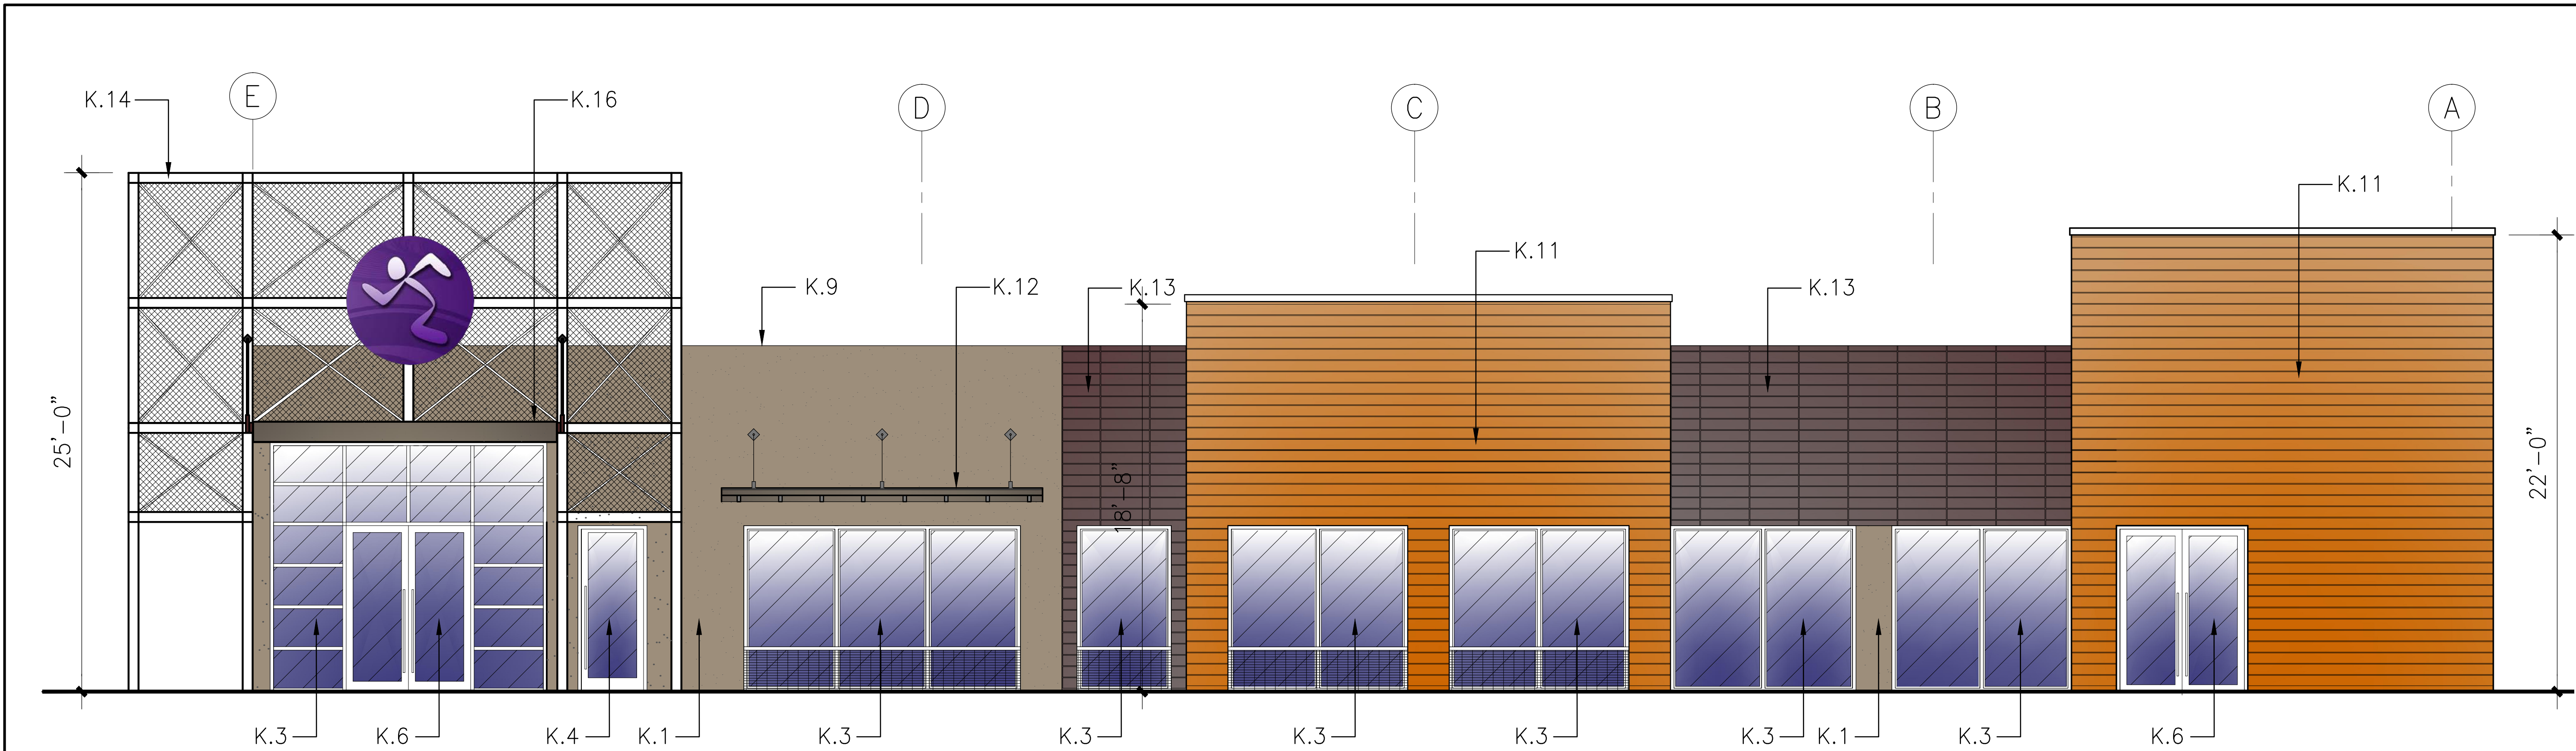

EAST ELEVATION

SCALE: 1/4"=1'-0"

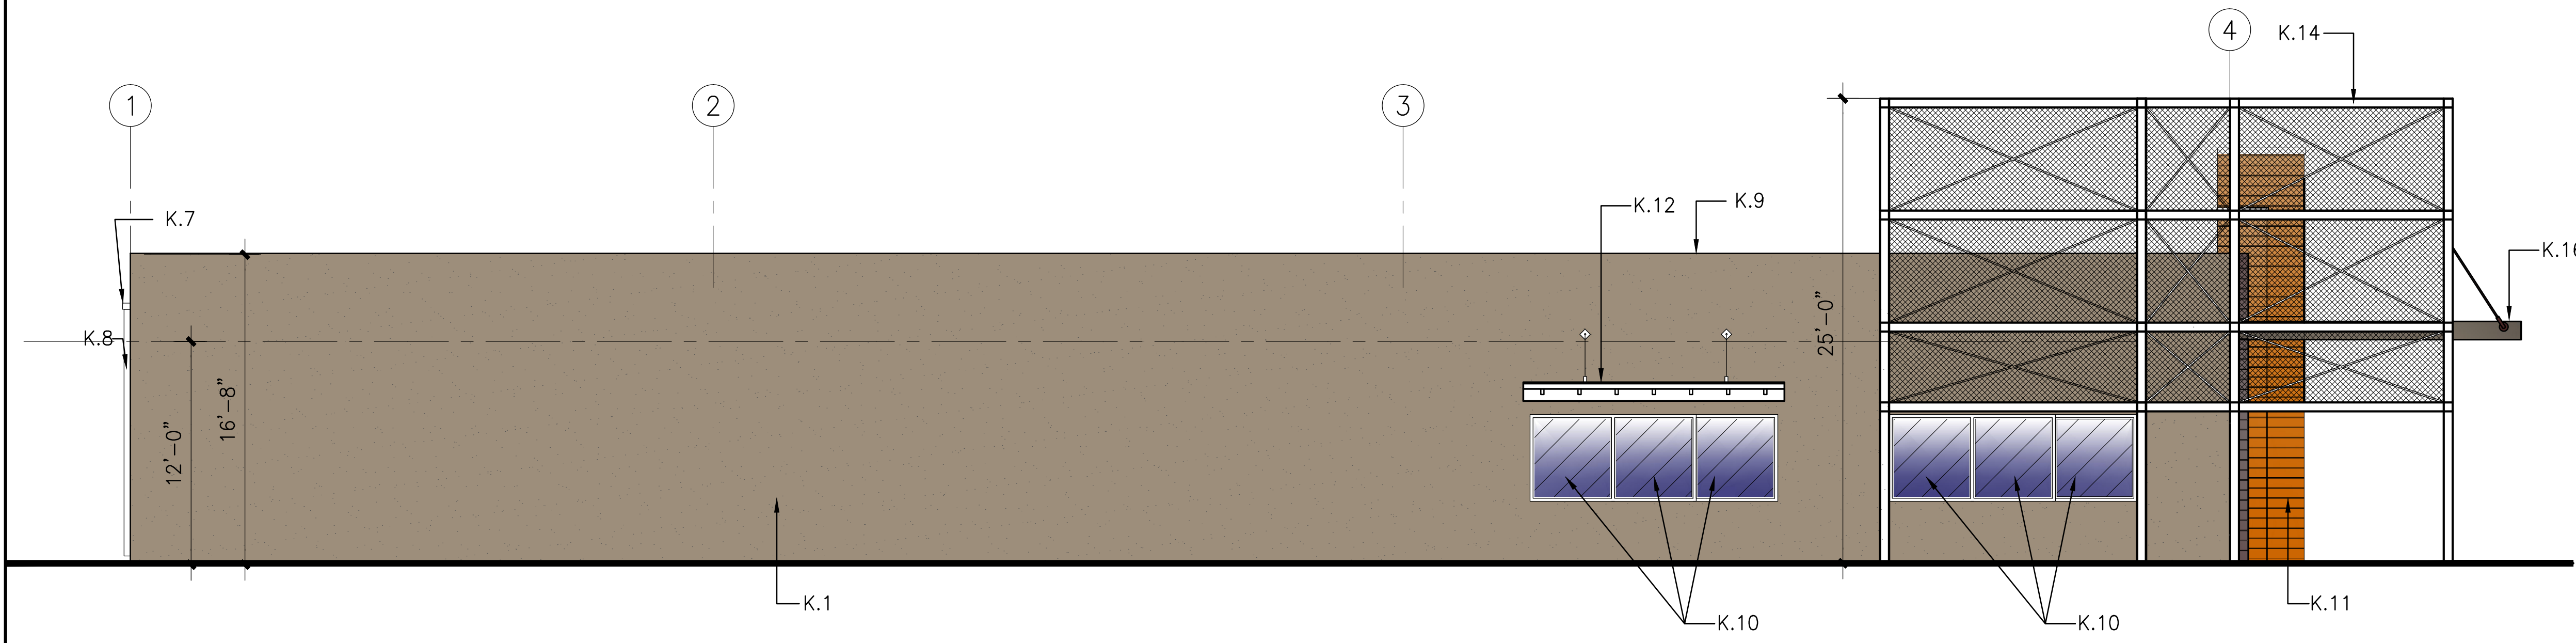

SOUTH ELEVATION

SCALE: 3/16"=1'-0"

GENERAL NOTES

- WHERE DISCREPANCIES EXIST BETWEEN THE STANDARD COMMENTS, NOTES FROM THE DESIGN PROFESSIONAL OR THE CODE, THE MOST RESTRICTIVE SHALL APPLY. ALL CONSTRUCTION SHALL COMPLY WITH THE 2009 INTERNATIONAL BUILDING CODE (IBC).
- ALL DIMENSIONS ARE NOMINAL AND REQUIRE FIELD VERIFICATION AND COORDINATION. DIMENSIONS ARE TO FACE OF CONCRETE OR FACE OF GYPSUM BOARD, UNLESS NOTED OTHERWISE, DO NOT SCALE DRAWINGS.

KEYED NOTES

- | | |
|---|--|
| K.1 EXISTING CMU WALL - APPLY NEW STUCCO | K.9 NEW METAL PARAPET CAP - PATCH AND REPAIR AS NEEDED AND PAINT. |
| K.2 EXISTING DOOR TO REMAIN - PATCH, REPAIR AND PAINT. | K.10 EXISTING WINDOWS TO REMAIN. |
| K.3 NEW STOREFRONT WINDOWS (SEE SCHEDULES) | K.11 POLYMER PANEL FRONT WALL COVER. COLOR BY ARCHITECT |
| K.4 EXISTING ENTRANCE DOOR TO REMAIN. | K.12 PRE-FAB SUPER SHADE HANGER ROD CANOPY. |
| K.5 NEW EXTERIOR METAL DOOR - SEE SCHEDULES. | K.13 NEW METAL FRONT WALL COVER. |
| K.6 NEW EXTERIOR METAL DOOR W/ GLAZING - SEE SCHEDULES. | K.14 NEW STEEL BEAM FRAMING WITH METAL SCREENING |
| K.7 EXISTING METAL SCUPPER - REPAIR AS NEEDED AND PAINT. | K.15 NEW REDIRECTED METAL DOWNSPOUT - PAINT TO MATCH EXISTING |
| K.8 EXISTING METAL DOWNSPOUT - REPAIR AS NEEDED AND PAINT | K.16 METAL PANEL CANOPY, PRIMER AND PAINT AS DIRECTED BY ARCHITECT |

REVISIONS	PROJECT'S NAME	ARCHITECT'S SEAL	FIRM'S NAME	SHEET NUMBER
EDD MCCORMICK PROJECT NUMBER 171002 G.G. DATE 00-00-00 REV. 0000	A New Development For: ANYTIME FITNESS 9120 VISCOUNT BLVD. EL PASO, TEXAS 79925		 550 S. Mesa Hills, Suite 02 El Paso, Texas 79912 Tel. 915.532.2288 Fax 915.532.2280	A-3 SHT. 3 OF .

THIS DOCUMENT IS COPYRIGHTED BY MCCORMICK ARCHITECTURE, L.L.C. AND IS NOT TO BE USED BY ANY OTHER PARTY ON EXTENSIONS OF SUCH PROJECT OR ANY OTHER PROJECT. ANY REUSE, INCLUDING COPYING AND / OR MODIFYING THIS DOCUMENT, WITHOUT WRITTEN PERMISSION FROM MCCORMICK ARCHITECTURE, L.L.C. FOR THE SPECIFIC PURPOSE INTENDED IS A VIOLATION OF FEDERAL COPYRIGHT LAW. UNAUTHORIZED USE OF THIS MATERIAL MAY RESULT IN CIVIL AND / OR CRIMINAL PENALTIES.