


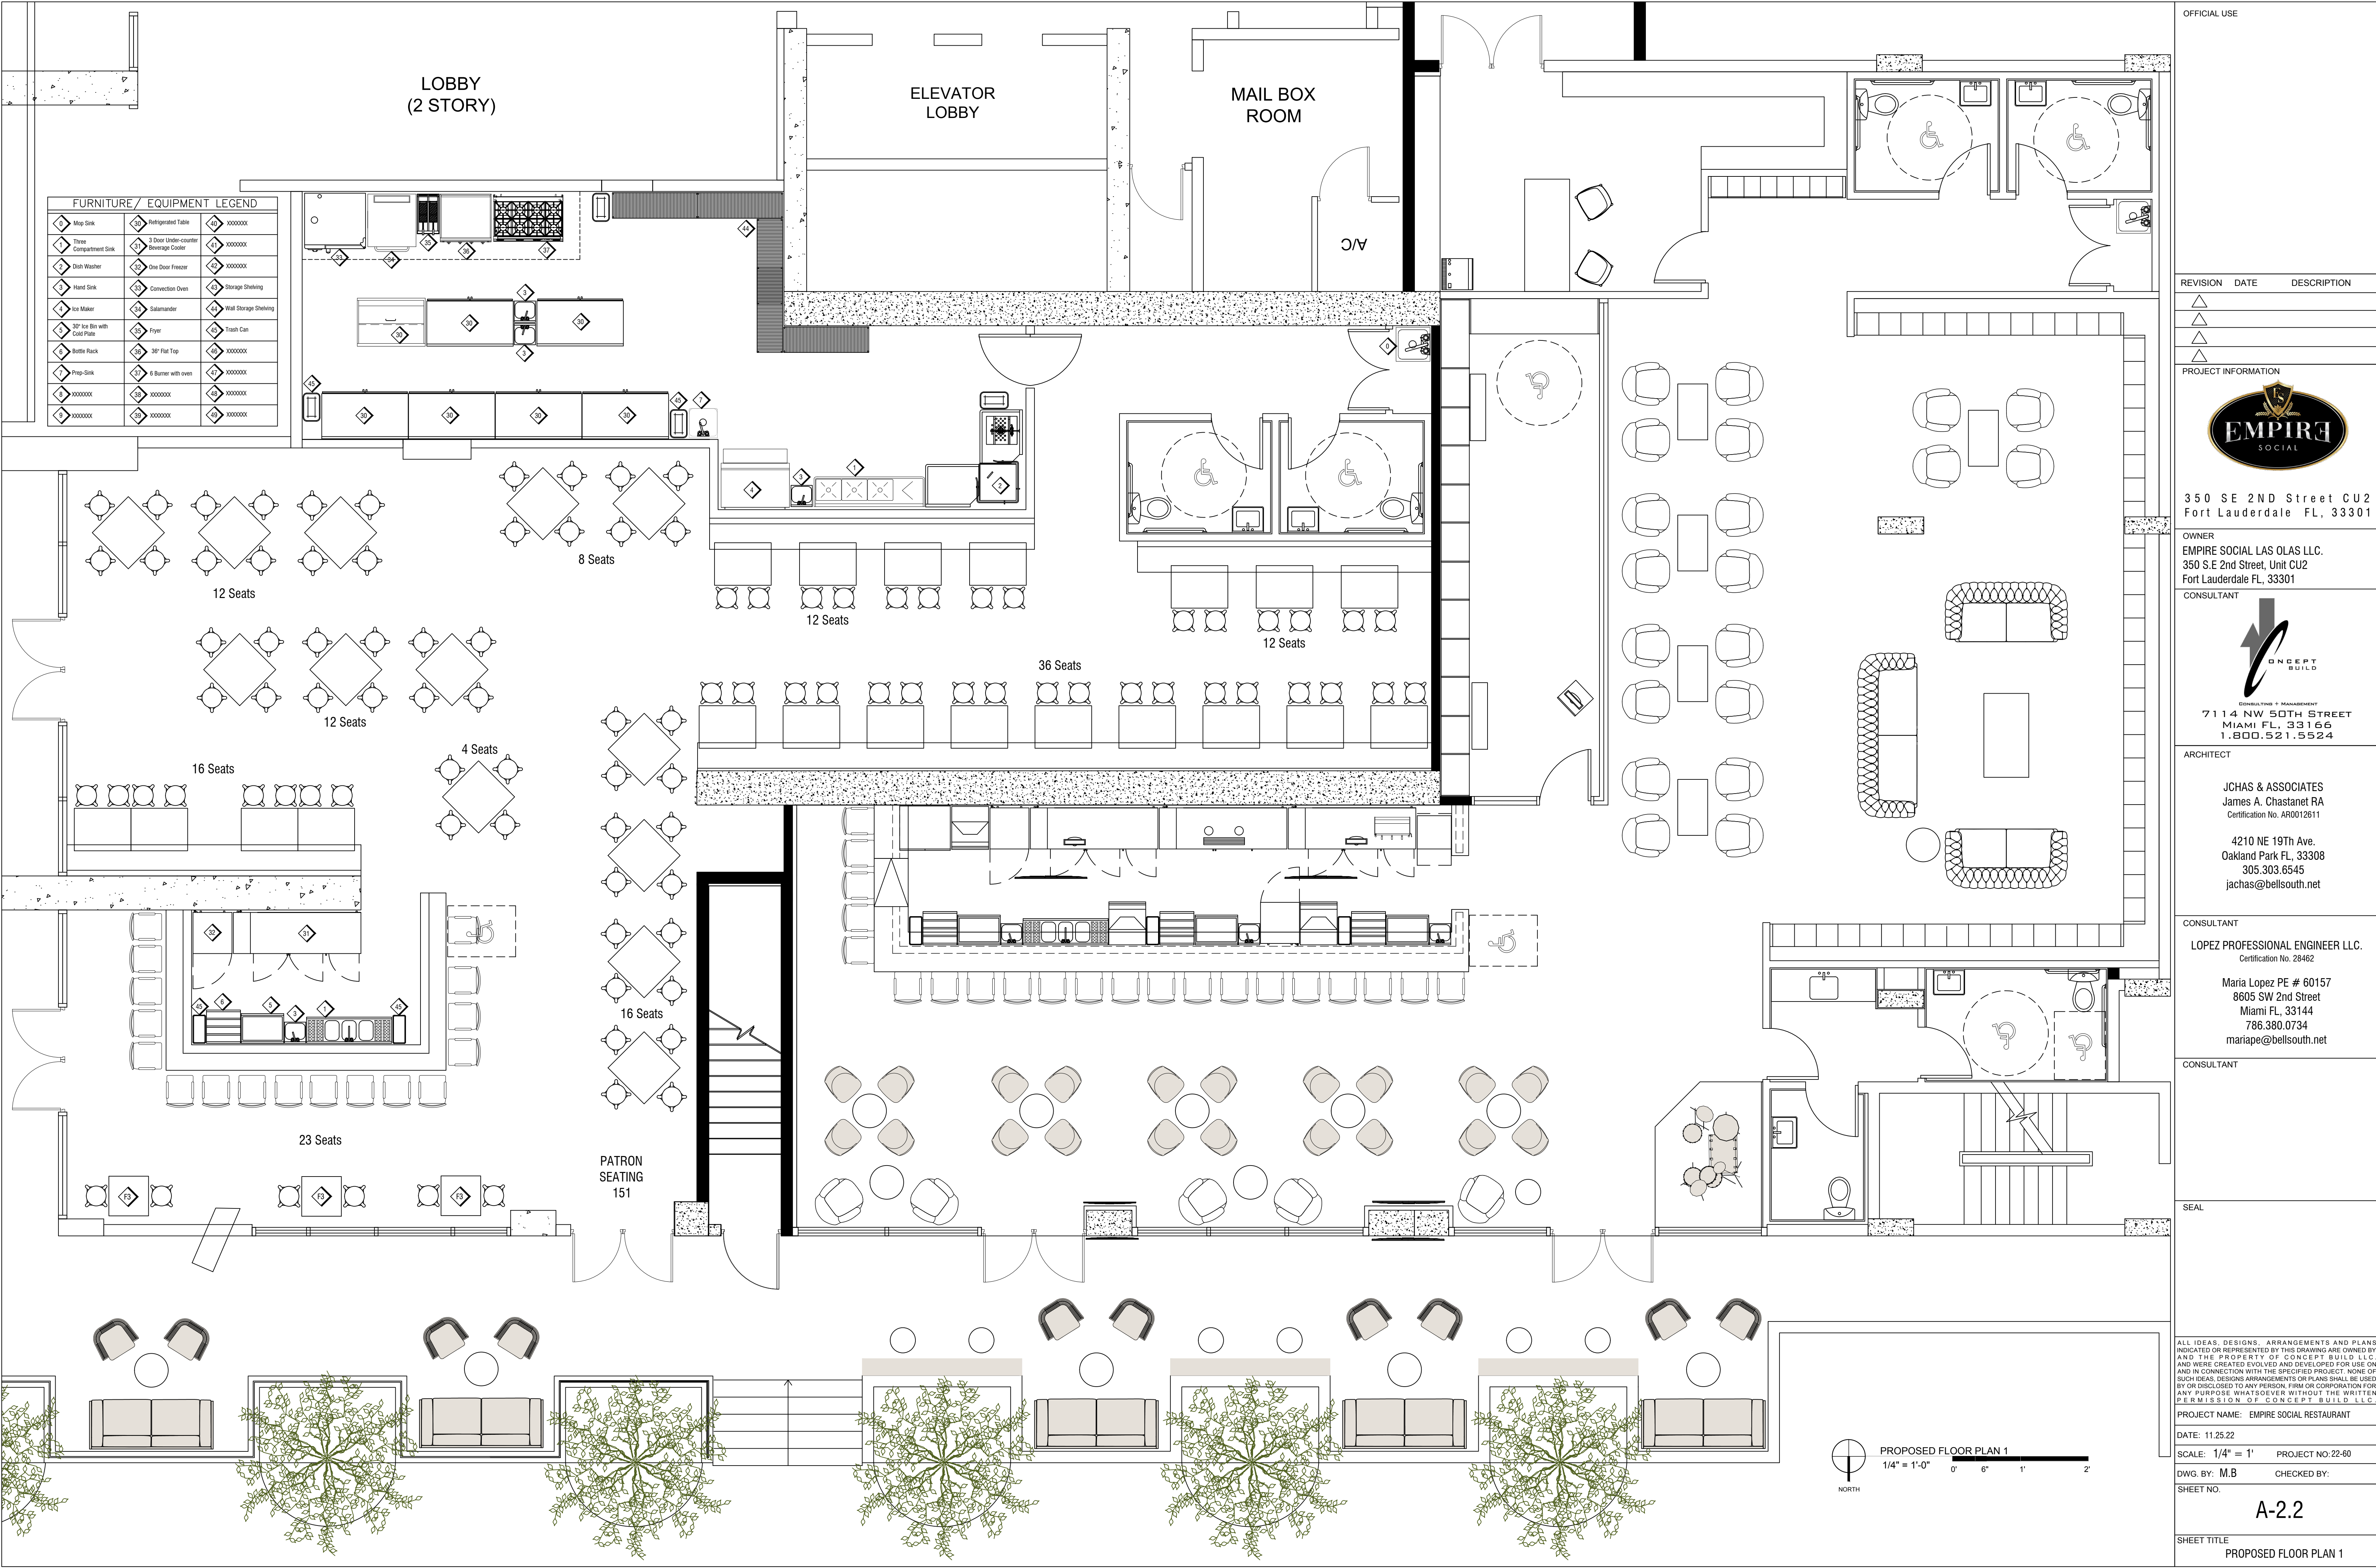

OFFICIAL USE

REVISION DATE DESCRIPTION

PROJECT INFORMATION

EMPIRE SOCIAL

350 SE 2ND Street CU2
Fort Lauderdale FL, 33301

OWNER
EMPIRE SOCIAL LAS OLAS LLC.
350 S.E 2nd Street, Unit CU2
Fort Lauderdale FL, 33301

CONSULTANT
CONCEPT BUILD
CONSULTING + MANAGEMENT
7114 NW 50TH STREET
MIAMI FL, 33166
1.800.521.5524

ARCHITECT
JCHAS & ASSOCIATES
James A. Chastanet RA
Certification No. AR0012611
4210 NE 19TH Ave.
Oakland Park FL, 33308
305.303.6545
jchas@bellsouth.net

CONSULTANT
LOPEZ PROFESSIONAL ENGINEER LLC.
Certification No. 28462
Maria Lopez PE # 60157
8605 SW 2nd Street
Miami FL, 33144
786.380.0734
mariape@bellsouth.net

CONSULTANT

SEAL

ALL IDEAS, DESIGNS, ARRANGEMENTS AND PLANS INDICATED OR REPRESENTED BY THIS DRAWING ARE OWNED BY AND THE PROPERTY OF CONCEPT BUILD LLC. AND WERE CREATED, EVOLVED AND DEVELOPED FOR USE ON AND IN CONNECTION WITH THE SPECIFIED PROJECT. NONE OF SUCH IDEAS, DESIGNS, ARRANGEMENTS OR PLANS SHALL BE USED BY OR DISCLOSED TO ANY PERSON, FIRM OR CORPORATION FOR ANY PURPOSE WHATSOEVER WITHOUT THE WRITTEN PERMISSION OF CONCEPT BUILD LLC.

PROJECT NAME: EMPIRE SOCIAL RESTAURANT

DATE: 11.25.22

SCALE: 1/4" = 1' PROJECT NO: 22-60

DWG. BY: M.B CHECKED BY:

SHEET NO.

A-2.2

SHEET TITLE
PROPOSED FLOOR PLAN 1