



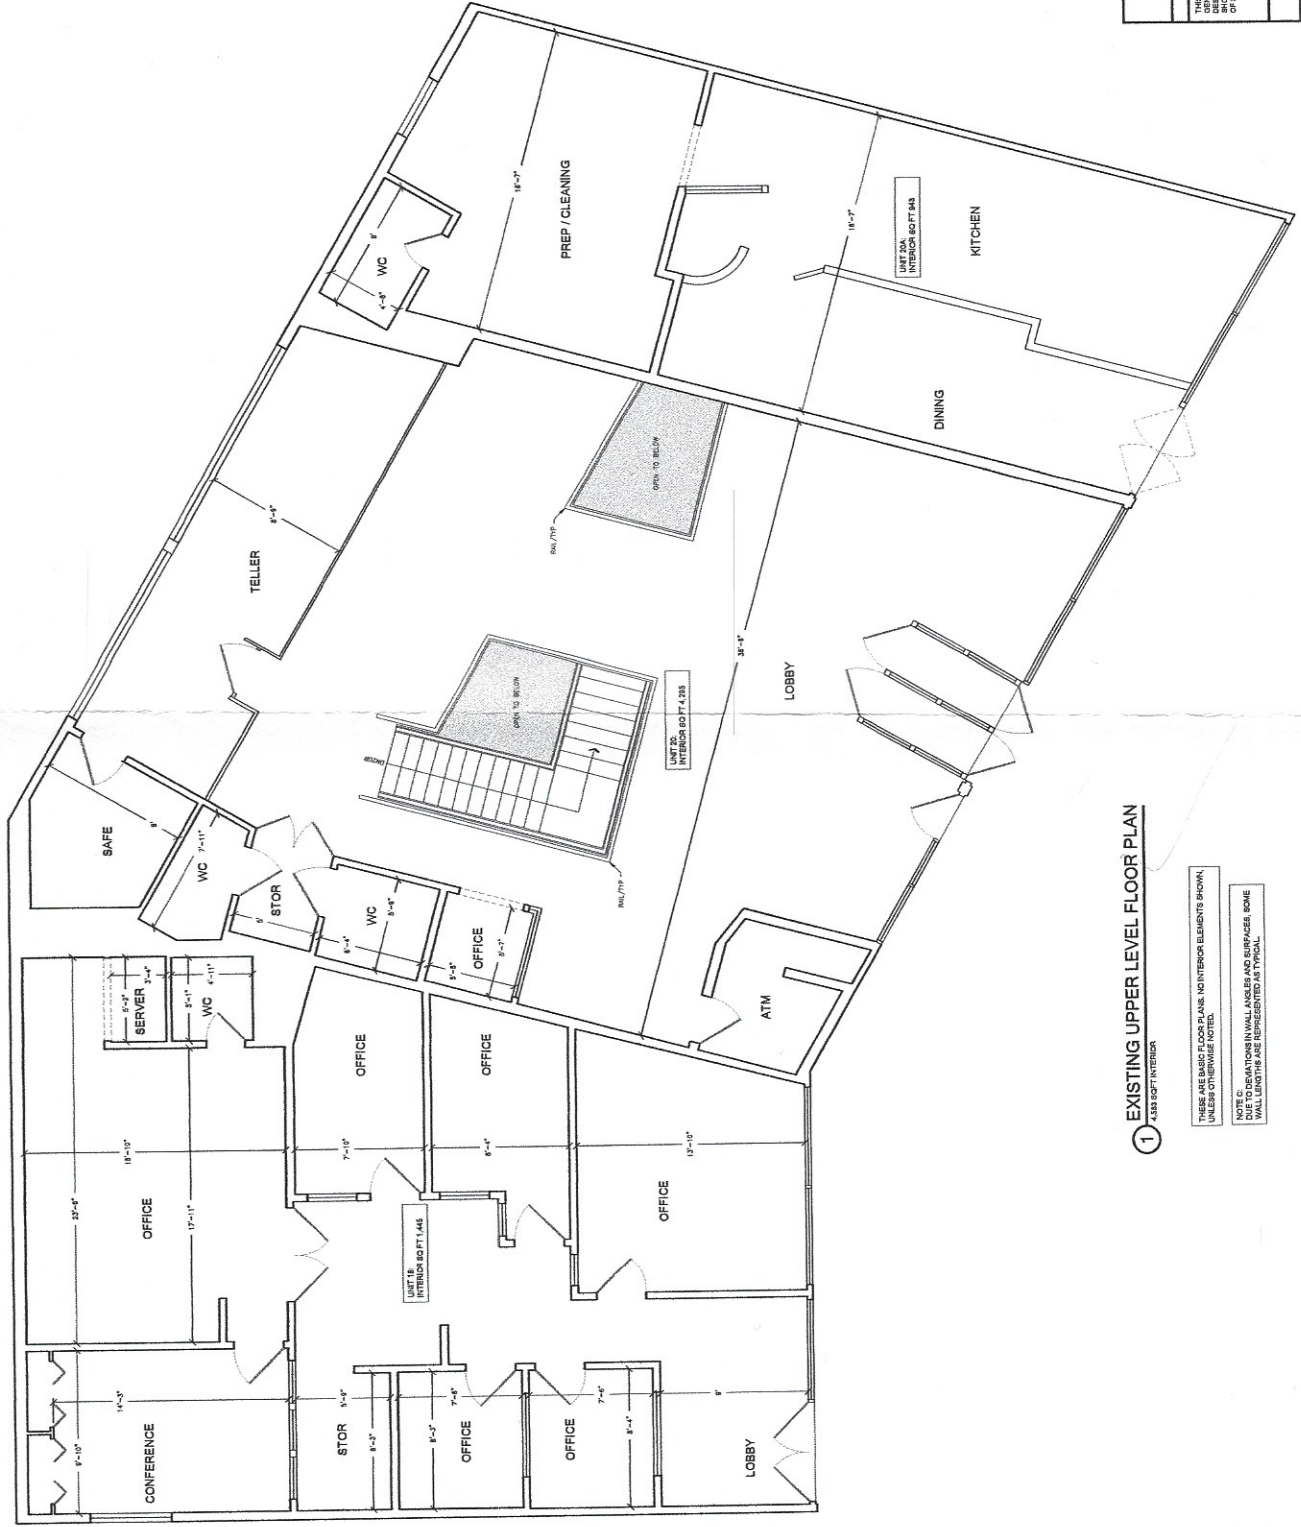

1 EXISTING UPPER LEVEL FLOOR PLAN
4335 SQ FT INTERIOR

THERE ARE BASIC FLOOR PLANS. NO INTERIOR ELEMENTS SHOWN, UNLESS OTHERWISE NOTED.
NOTE: DUE TO DEVIATIONS IN WALL ANGLES AND SURFACES, SOME WALL LENGTHS ARE REPRESENTED AS TYPICAL.

MIRALESTE PLAZA RANCHO PALOS VERDES, CA 90275		BUILT SERVICES FOR THE RECORD P.O. BOX 318 00999 ABUILTSERVICES.COM
NOTE THE DRAWING IS A RECORD OF THE EXISTING CONDITIONS. IT IS NOT A DESIGN. IT IS NOT TO BE USED FOR ANY PURPOSES OTHER THAN THE RECORD. 
EXISTING FLOOR PLAN		
REF: MIRALESTE PLAZA DRAWN BY: JN AUDITED BY: JN	SHEET SIZE: 24x36 FIELD SURVEY 03/20/2014 08:00:00	A-101 1 OF 2

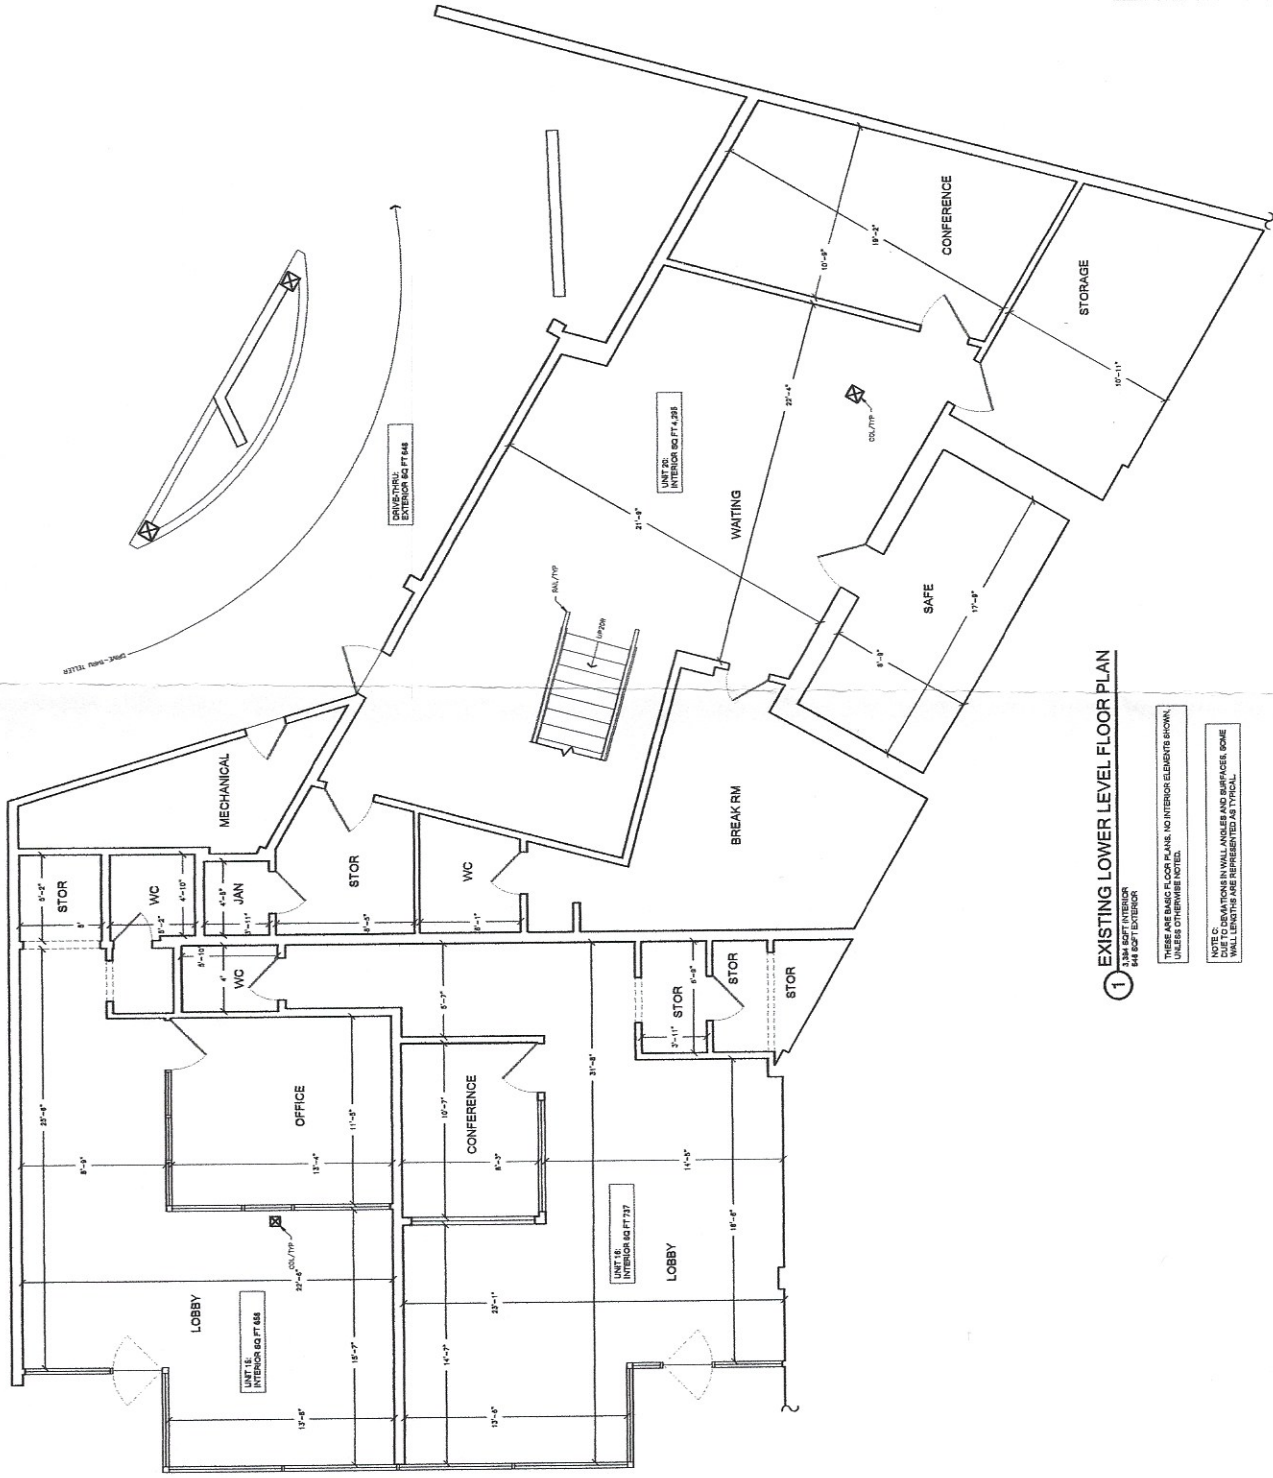

1 EXISTING LOWER LEVEL FLOOR PLAN

334 SQ FT INTERIOR
844 SQ FT EXTERIOR

THESE ARE BASE FLOOR PLANS. NO INTERIOR ELEMENTS SHOWN.
UNLESS OTHERWISE NOTED.

NOTE C:
DUE TO DEVIATIONS IN WALL ANGLES AND SURFACE DOME
WALL LENGTHS ARE REPRESENTED AS TYPICAL.

MIRALESTE PLAZA RANCHO PALOS VERDES, CA 90275		CBUILT SERVICES ARCHITECTURE & DESIGN PH: 800.818.0059 ARCHITECT@CBUILT.COM
NOTE THIS DRAWING IS A RECORD OF REAL PROPERTY THAT IS DESIGNED, ENGINEERED, AND CONSTRUCTED BY CBUILT DESIGN, ENGINEERING, AND CONSTRUCTION SERVICES FOR THE PROJECT. IT IS NOT TO BE USED FOR ANY OTHER PURPOSES WITHOUT THE WRITTEN CONSENT OF CBUILT DESIGN, ENGINEERING, AND CONSTRUCTION SERVICES.		
EXISTING FLOOR PLAN		
REP: MIRALESTE PLAZA, LA REV: 01/2011 DRAWN BY: JN AUDITED BY: JN	SHEET SIZE: 24x36 SCALE: 1/8" = 1'-0" FIELD SURVEY 03/02/2011-04/03/2011	A-102 2 OF 2