


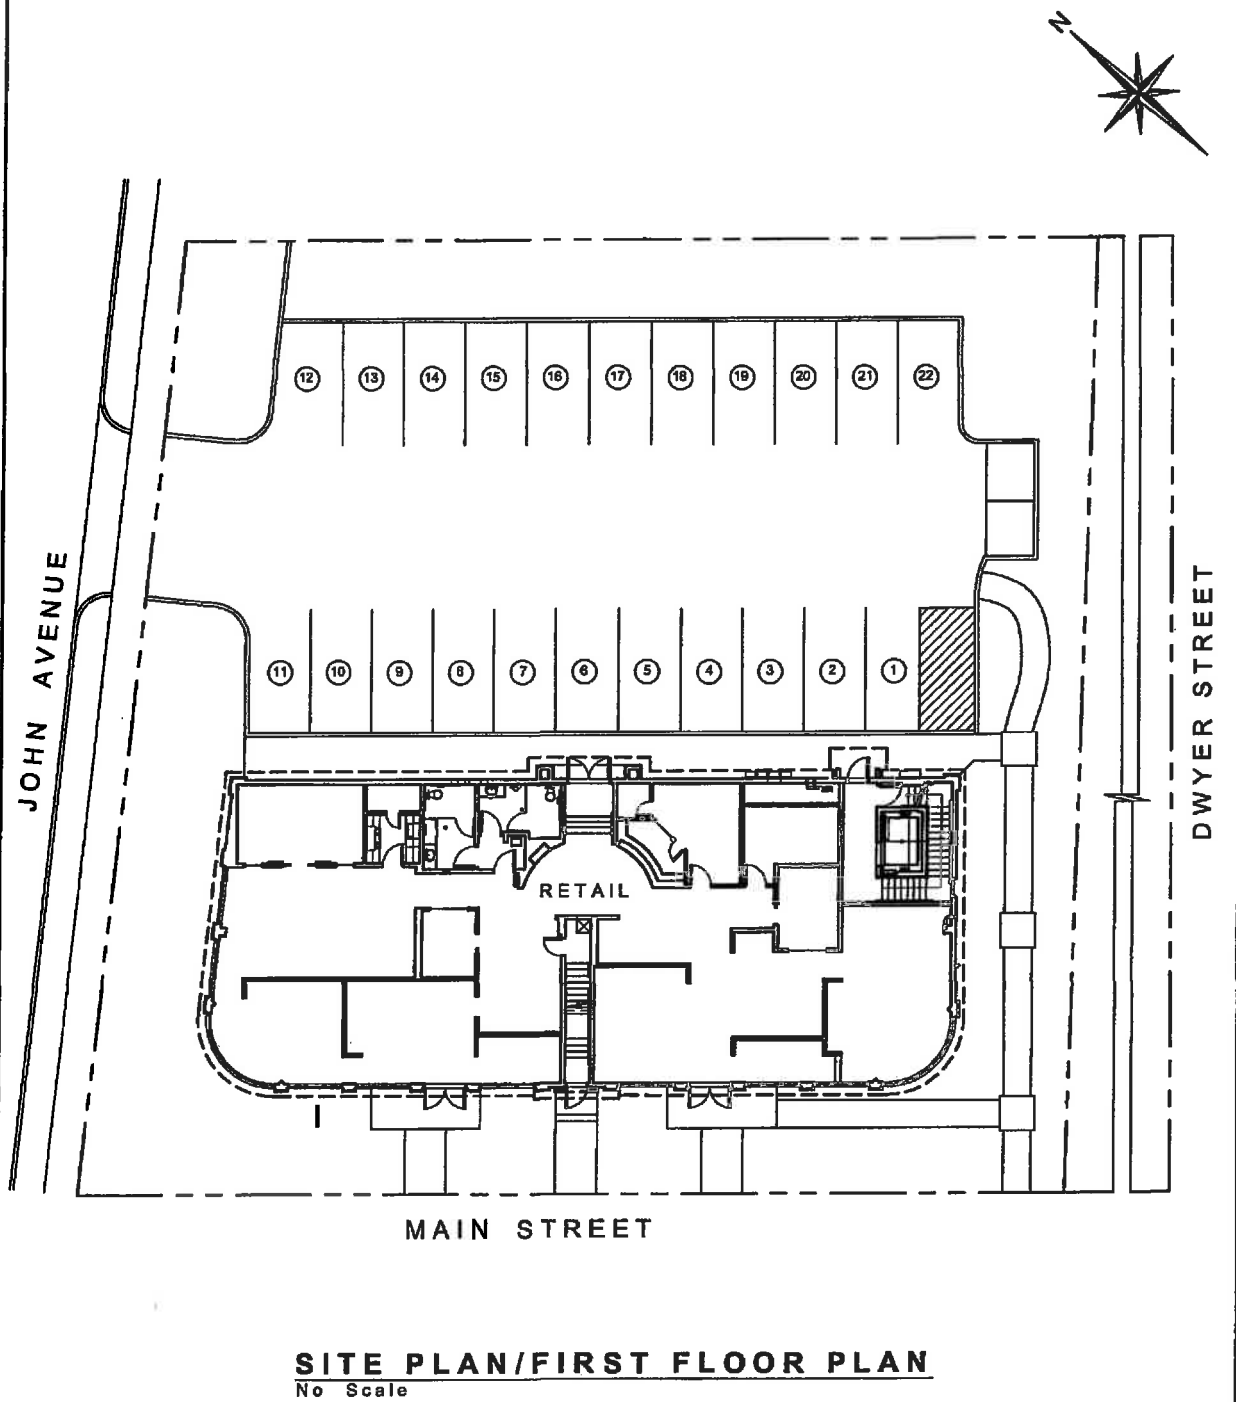


Peter Raymond Wells Architect LLC
 251 Park Avenue
 Park Ridge, New Jersey 07656
 Phone: 201-573-1627 / Fax: 201-573-0657

Project Name:


The 268 Main Street Condominiums

Drawing Title:

SITE PLAN/ FIRST FLOOR PLAN

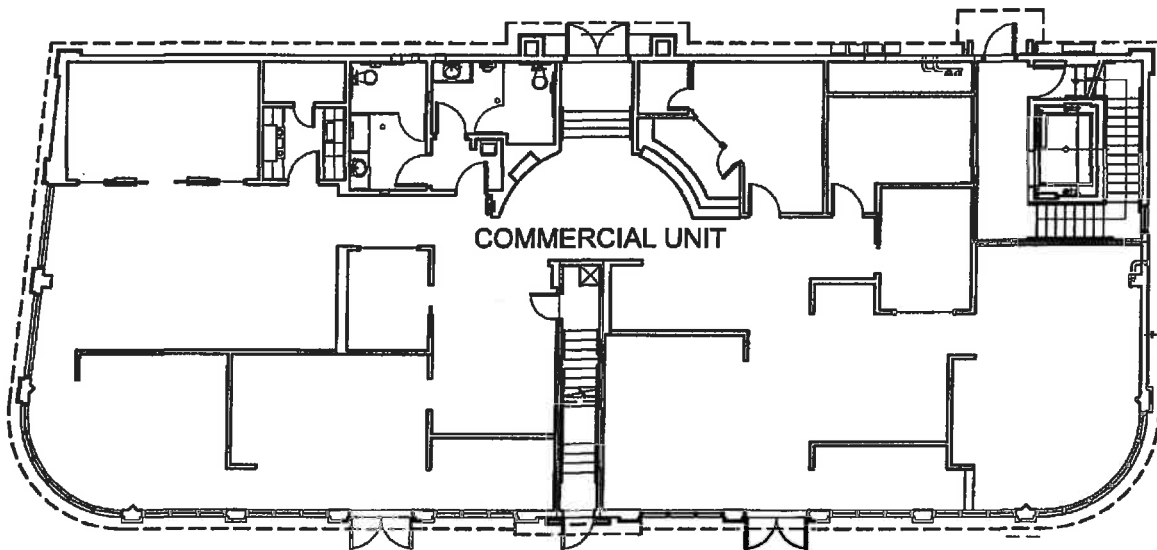

UNIT # A = 4397 SF
 Scale: 1/16" = 1'-0"

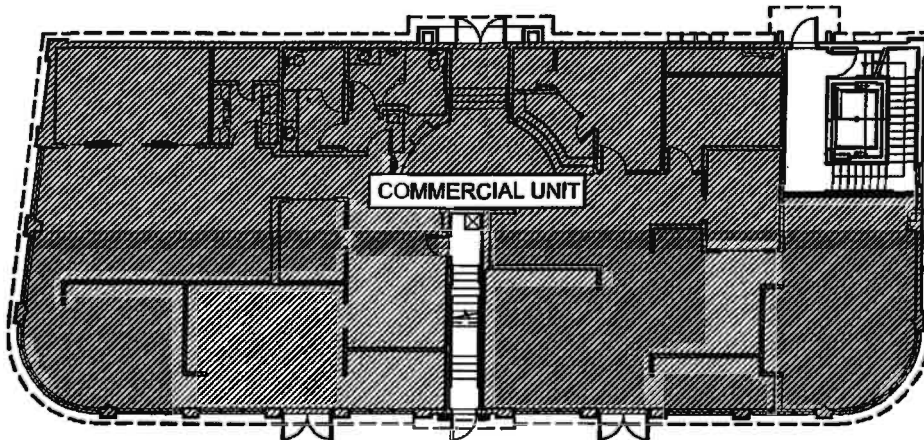

KEYPLAN
 No Scale

Note:
 All dimensions
 approximate to
 be verified on site

Peter Raymond Wells Architect LLC
 251 Park Avenue
 Park Ridge, New Jersey 07656
 Phone: 201-573-1627 / Fax: 201-573-0657

Project Name:

The 268 Main Street Condominiums

Drawing Title:

UNIT # A