


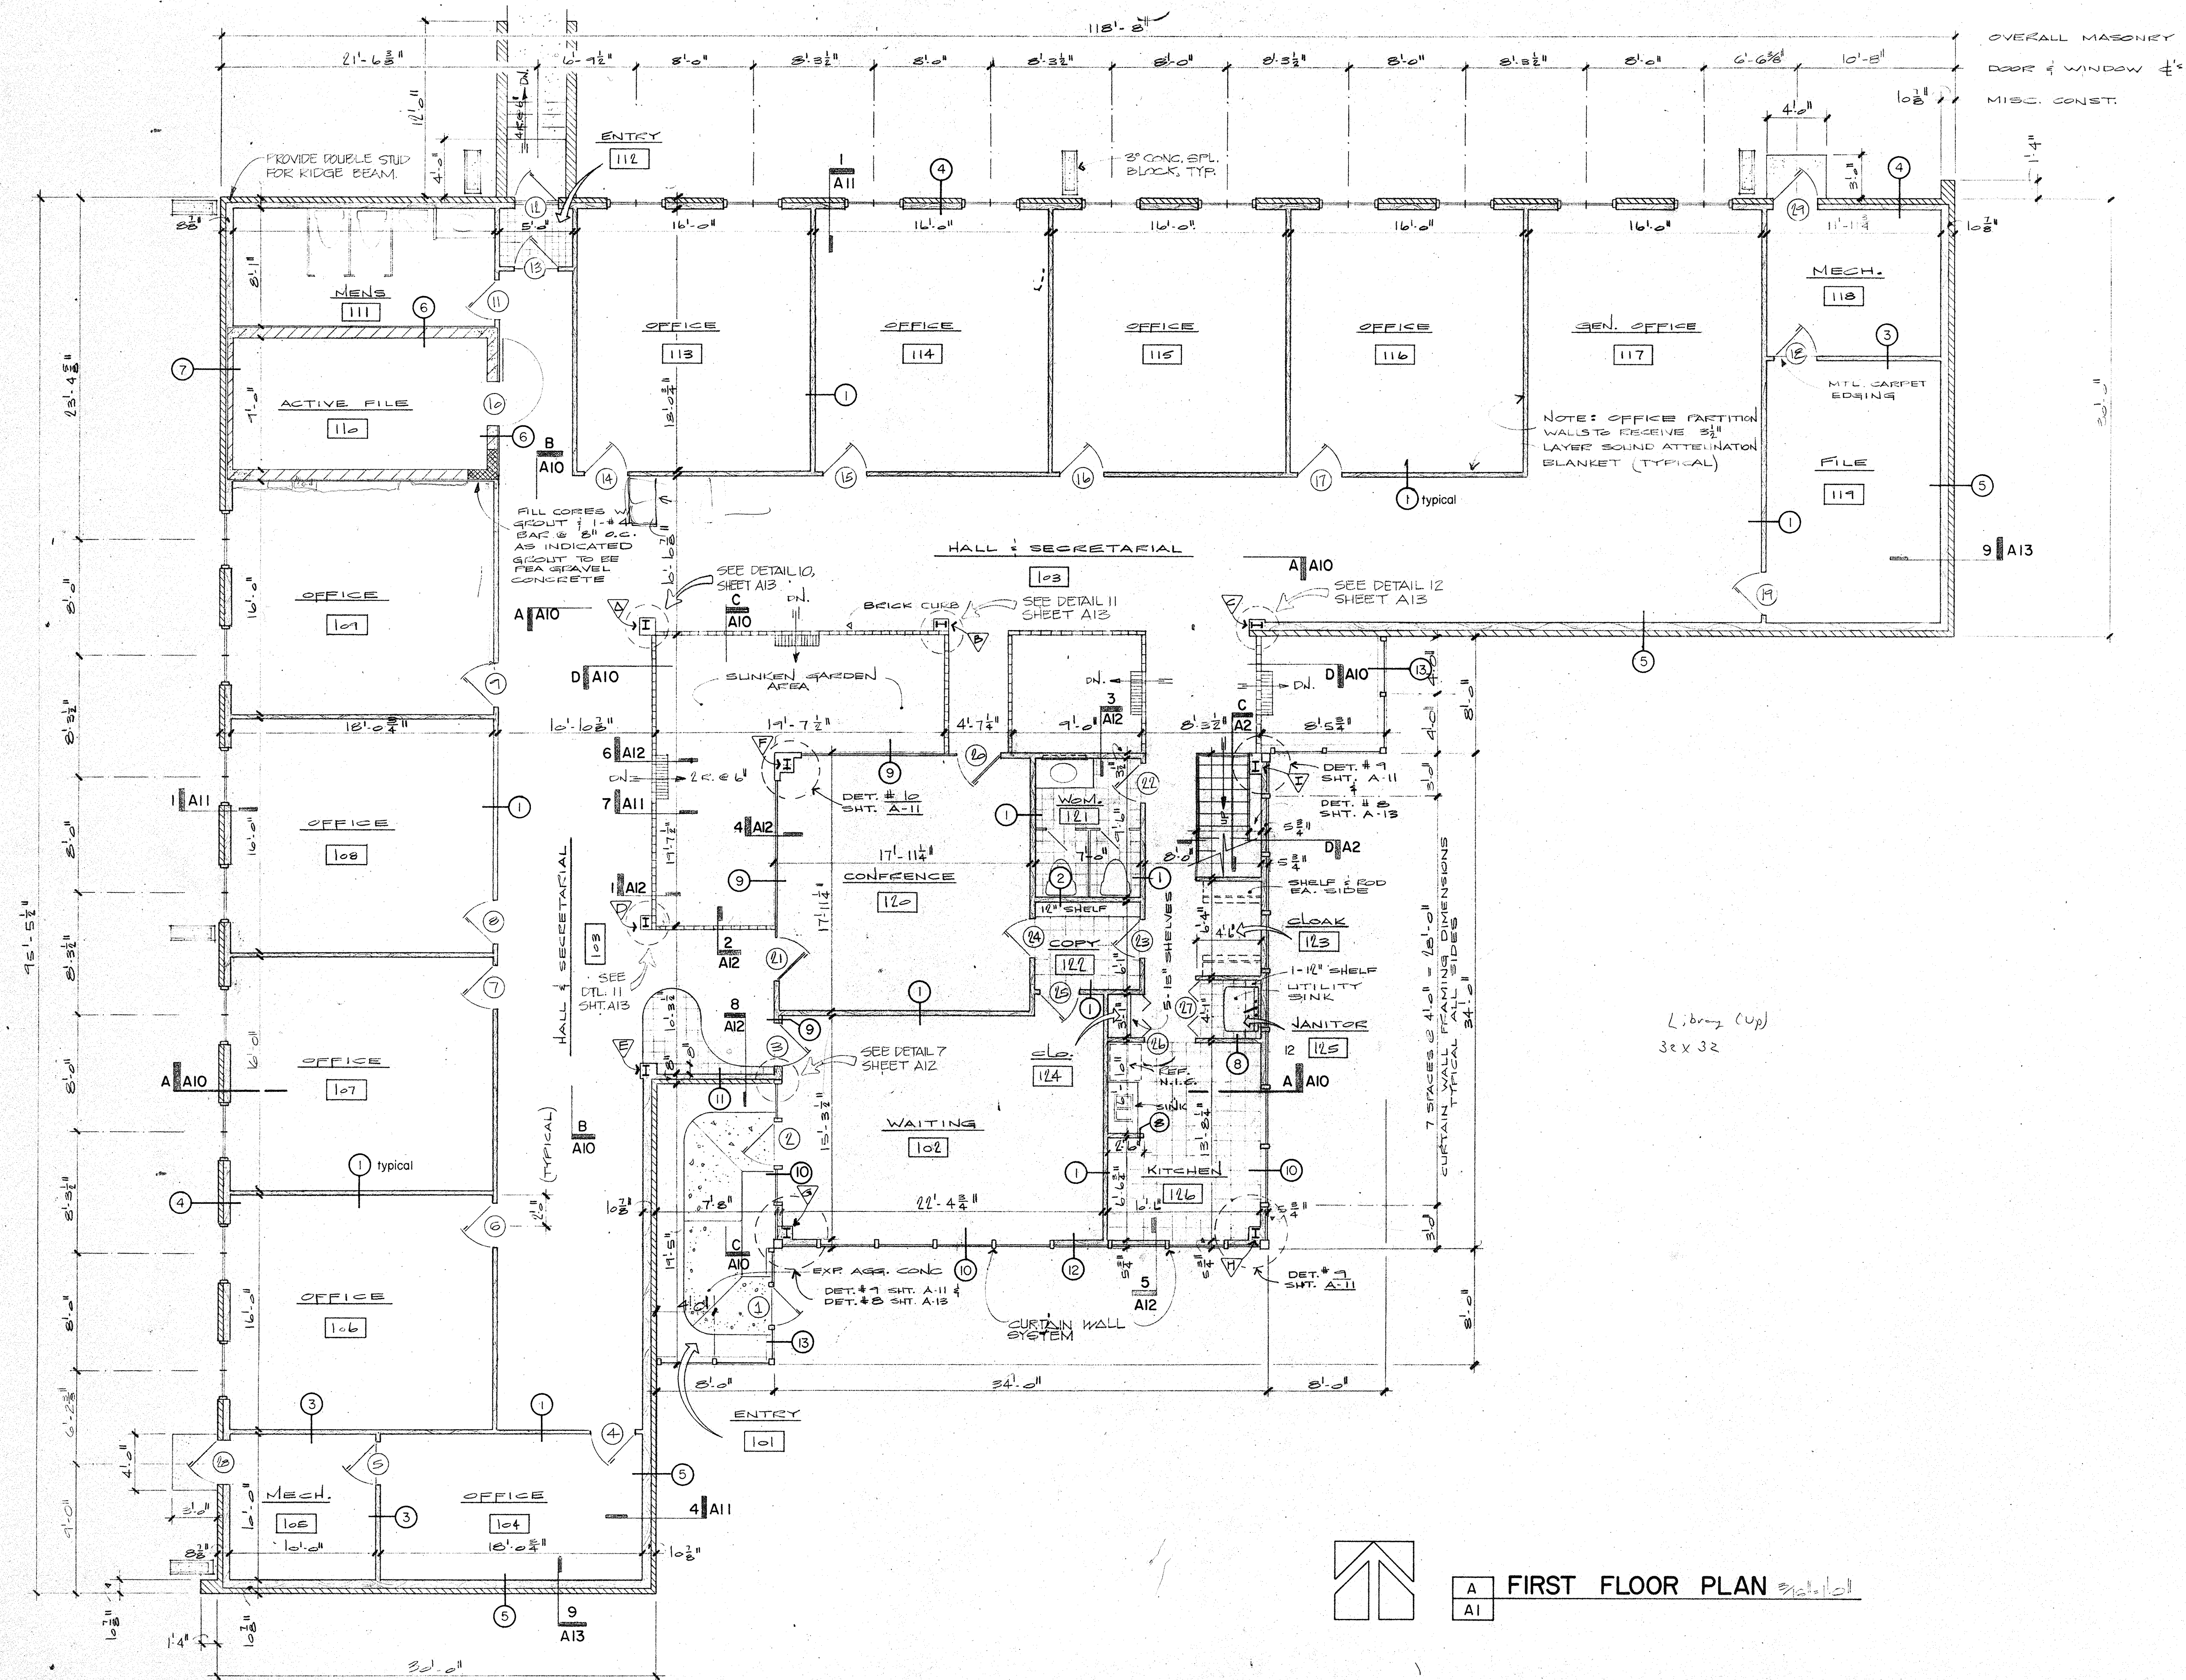

GENERAL NOTES

- INTERIOR BUILDING DIMENSIONS ARE FROM FACE OF STUD TO FACE OF STUD, UNLESS OTHERWISE INDICATED.
- ALL WALL DIMENSIONS TO FACE 3/4\"
- OVERALL BUILDING DIMENSIONS ARE EXTERIOR OF MASONRY OR EXTERIOR OF CURTAIN WALL FRAME SYSTEM.
- ALL DIMENSIONS TO BE FIELD VERIFIED BEFORE CONSTRUCTION OF ANY REPLICATED SUBSYSTEM OR BUILDING COMPONENT SYSTEM.
- ALL INTERIOR PARTITIONS ON FIRST FLOOR OF TWO STORY PORTION SHALL TERMINATED 1\"


Legend

- SECTION OR DETAIL SHEET ON WHICH IT IS SHOWN
- WALL INDEX NUMBER, SEE SHEET
- DOOR NUMBER, SEE SHEET
- COLUMN
- ROOM NUMBER, SEE SCHEDULE OF MATERIALS, FINISHED SHEET
- WOOD STUD WALL
- FACE BRICK
- CONCRETE MASONRY UNITS
- RESILIENT FLOORING

THE OFFICE OF
RYAN GRABB CINI
AND BENNETT
ATTORNEYS AT LAW

Job No. 7-1-88
Drawn
Date 08 FEB '80
Checked R. Kame

First Floor Plan
UPCHURCH DAVIDSON
AND ASSOCIATES
engineers
architects
surveyors
SHEET NO.
A1

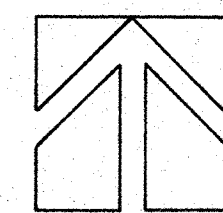

A FIRST FLOOR PLAN