





3D GRAPHIC RENDERING - VIEW A
SCALE: NTS

SITE EAST

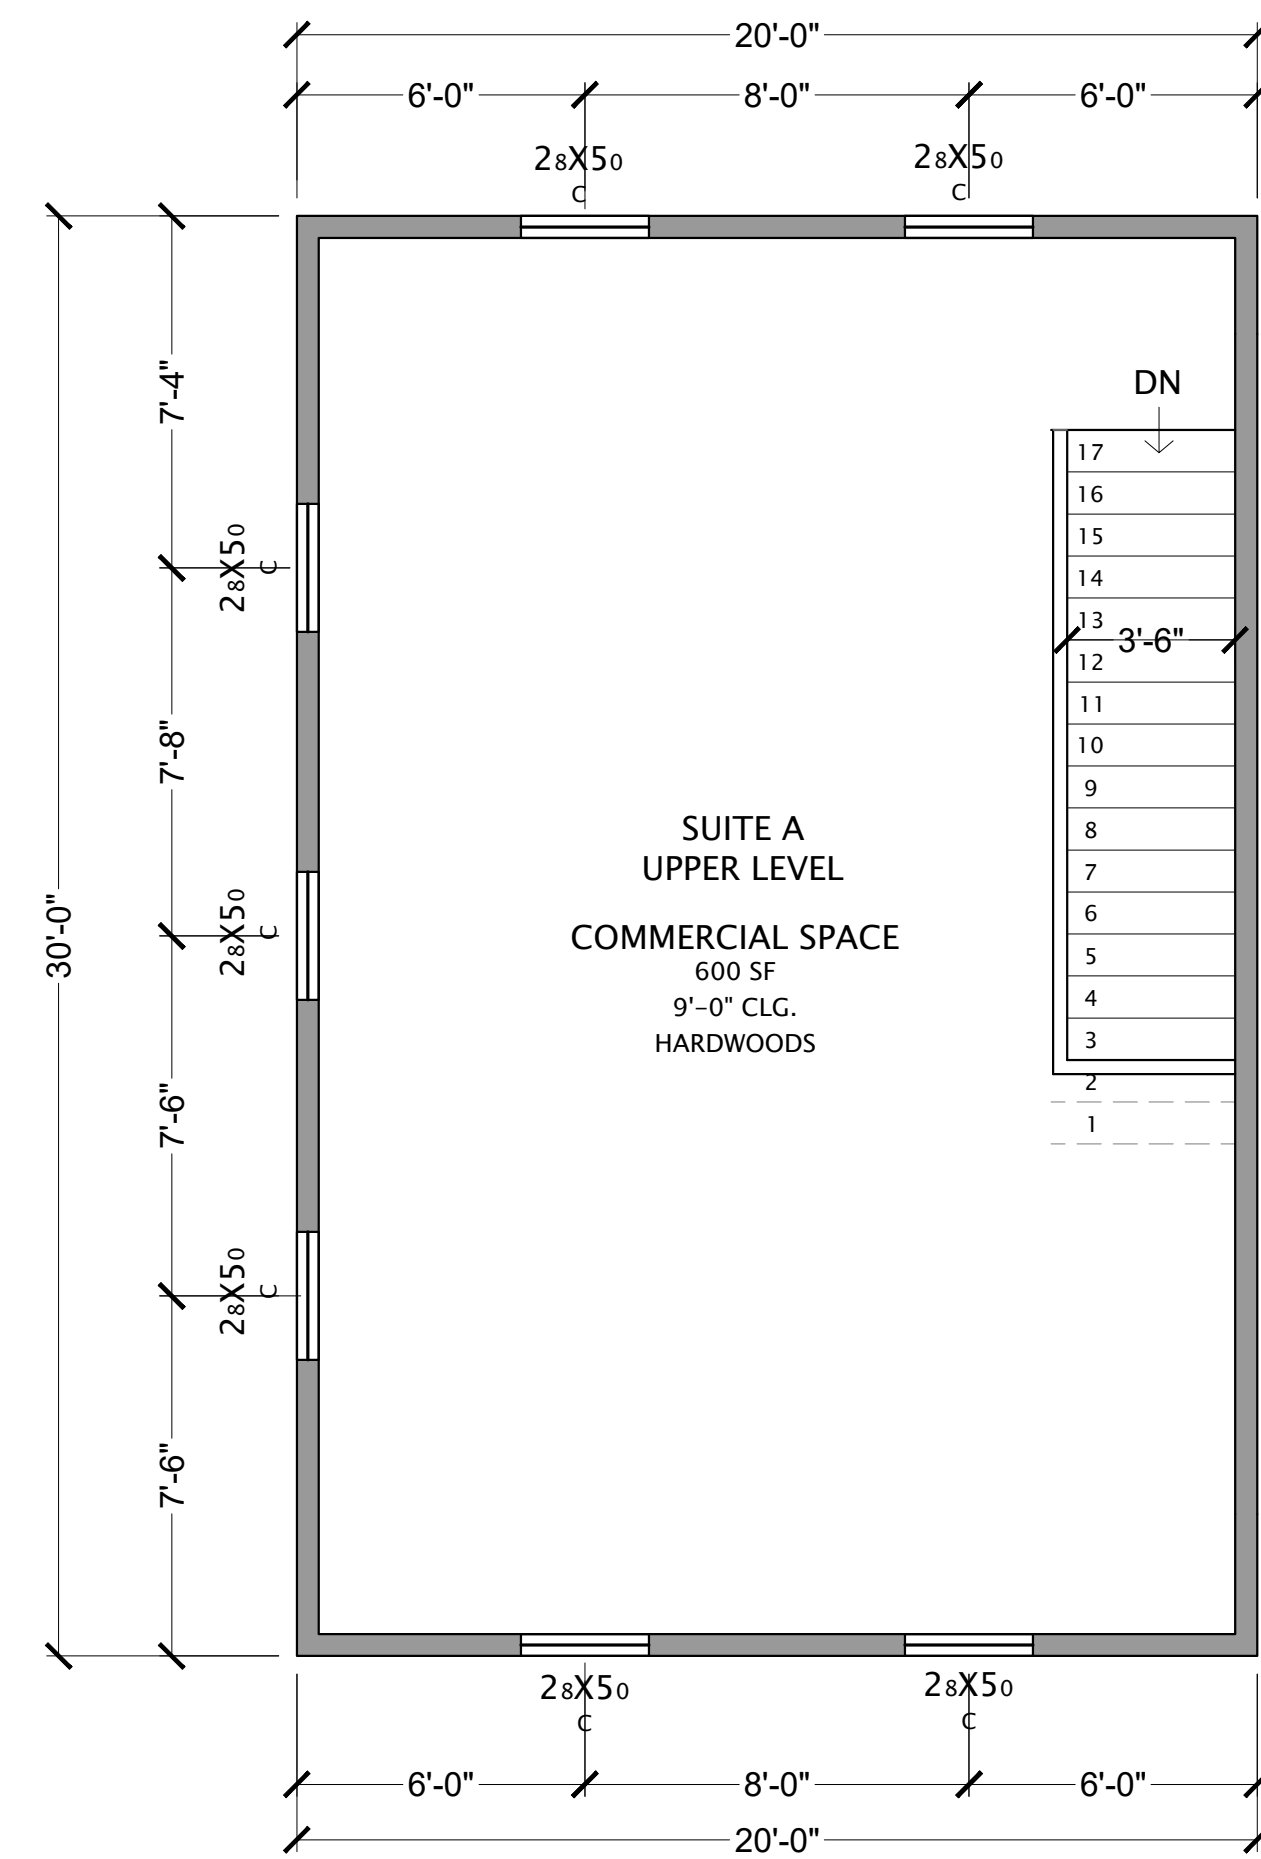


UPPER LEVEL FLOOR PLAN

SCALE: 1/4"=1'-0"
2 0 2 4 6


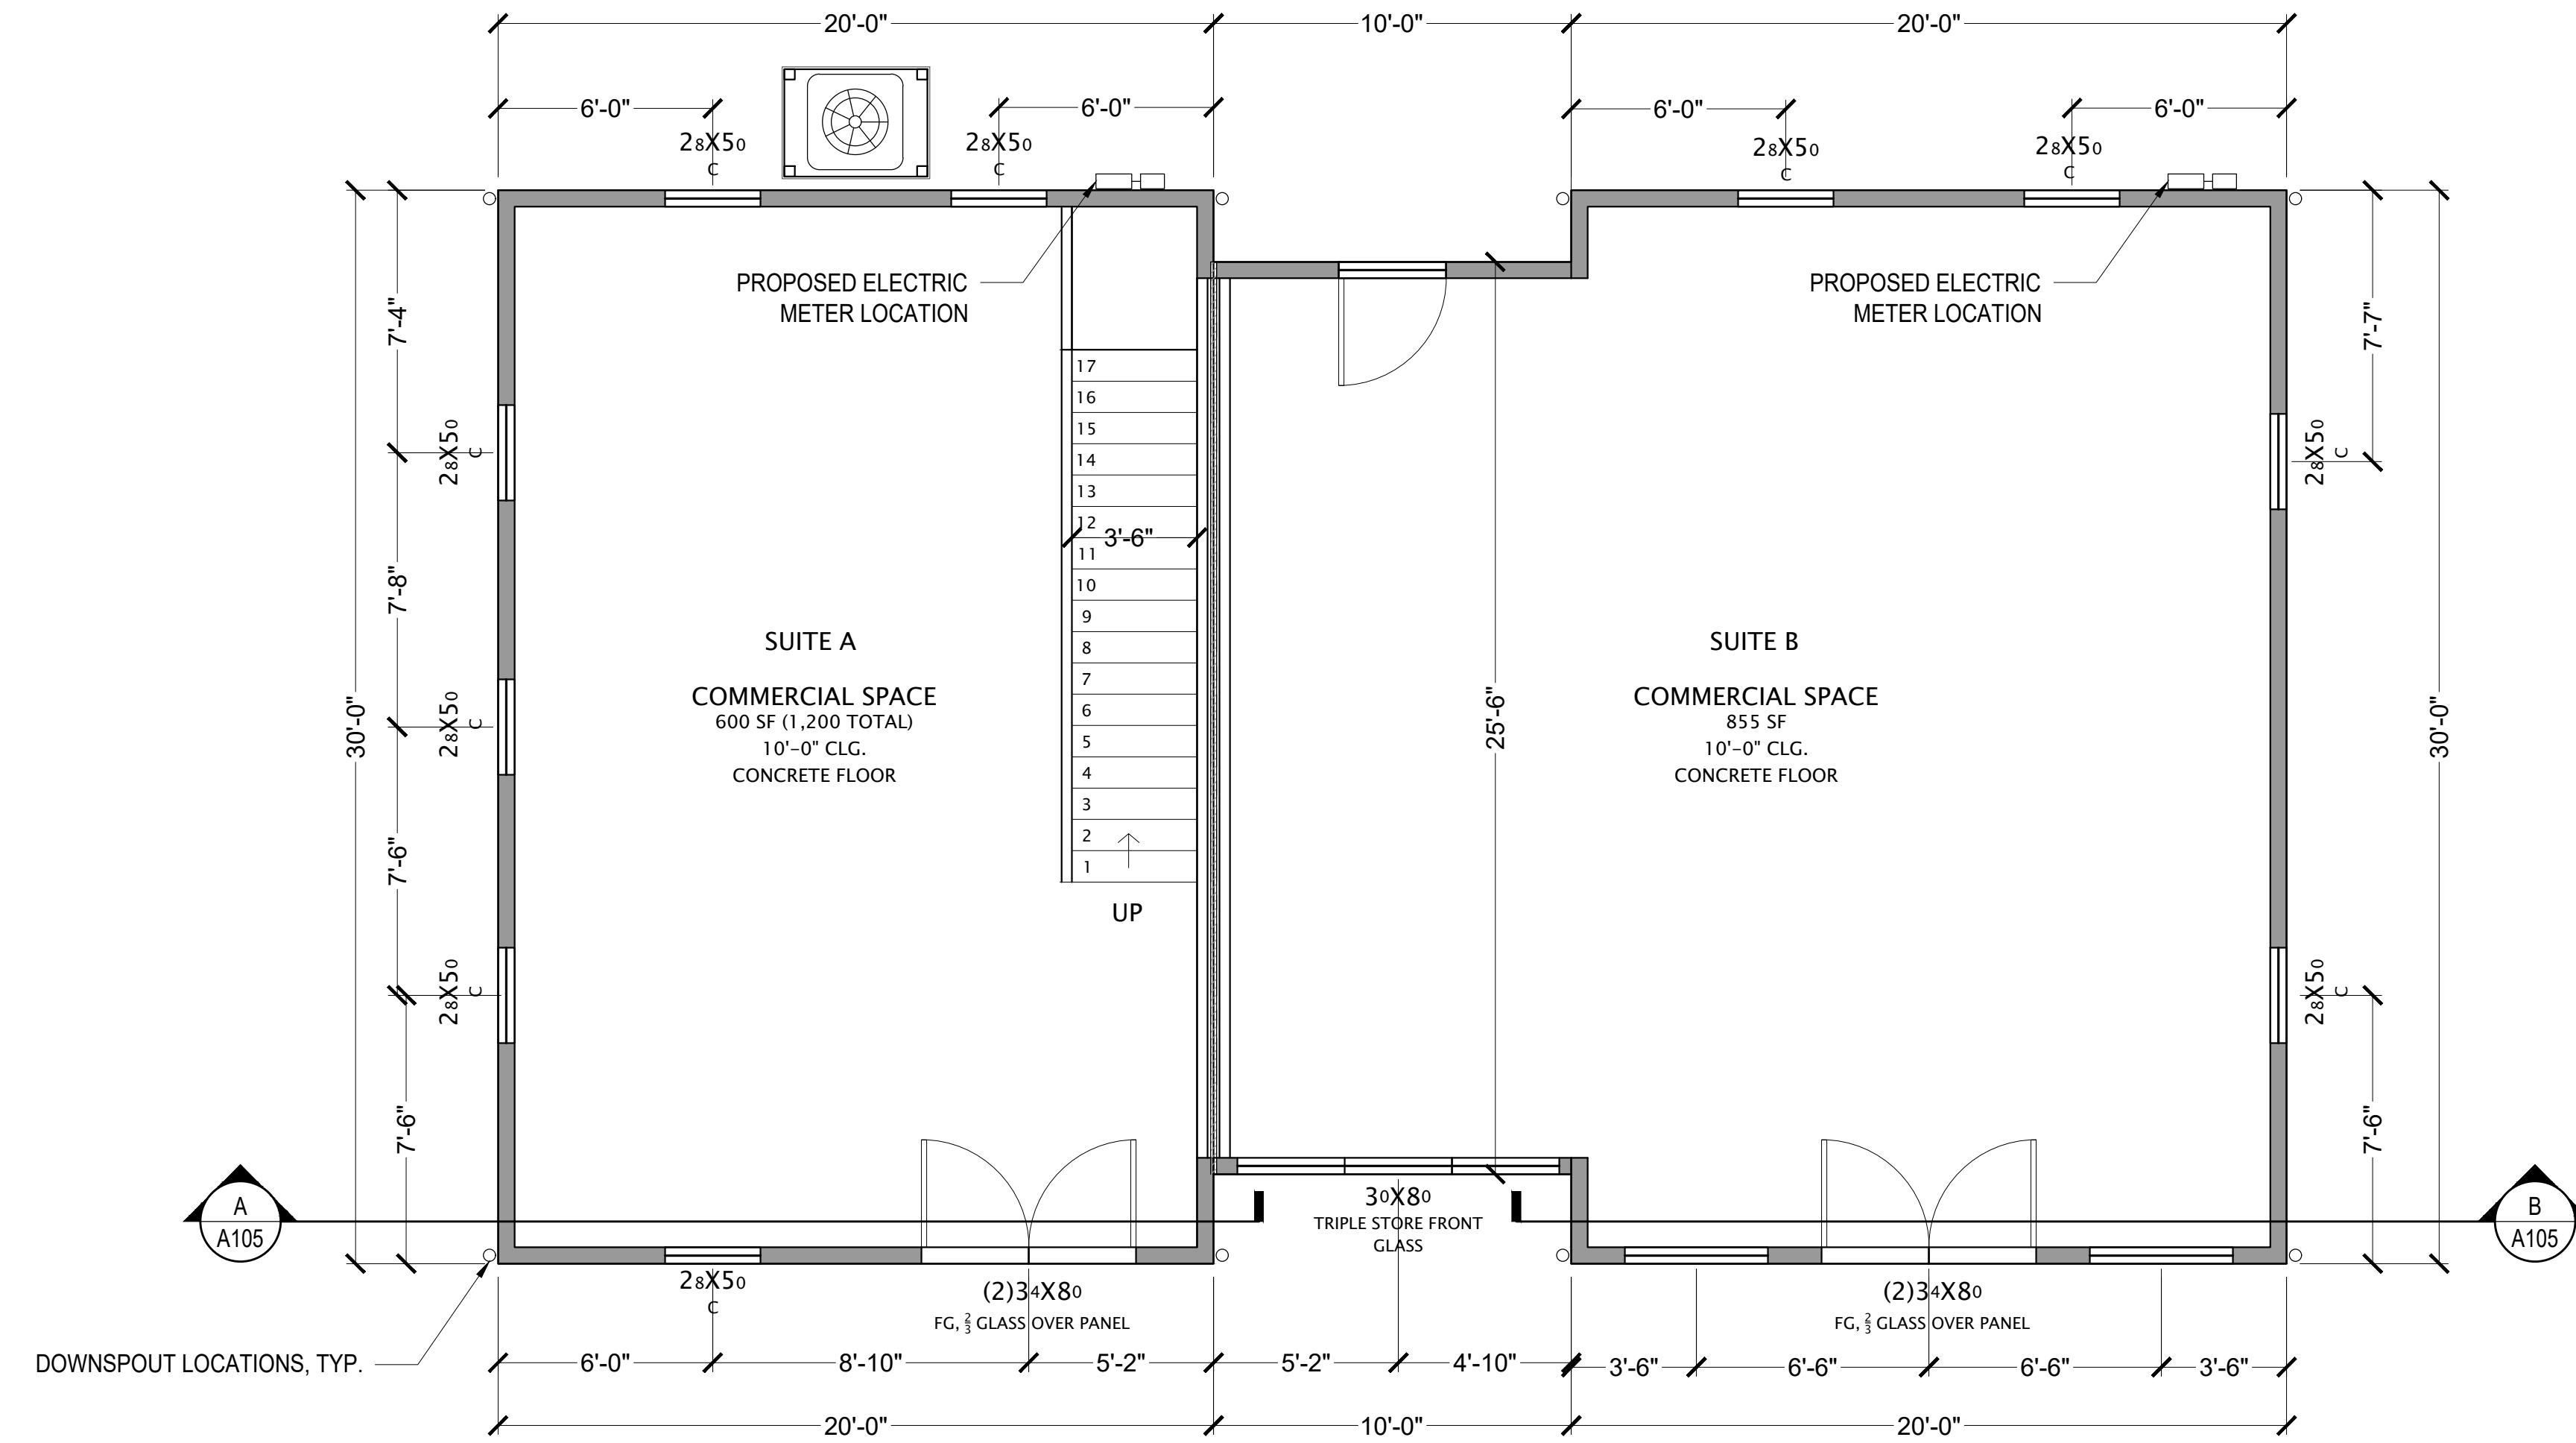


MAIN LEVEL FLOOR PLAN


SCALE: 1/4"=1'-0"
2 0 2 4 6

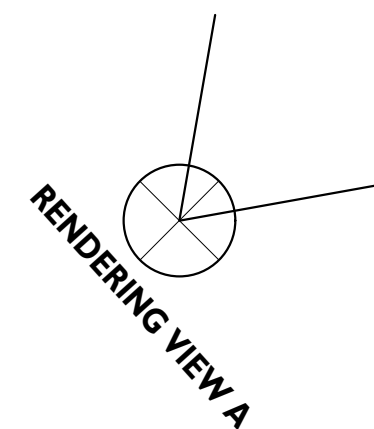

SITE WEST

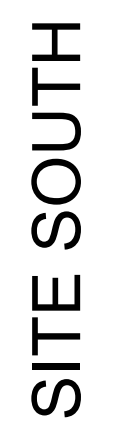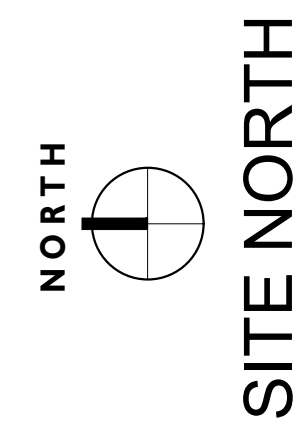



NORTH
SITE NORTH

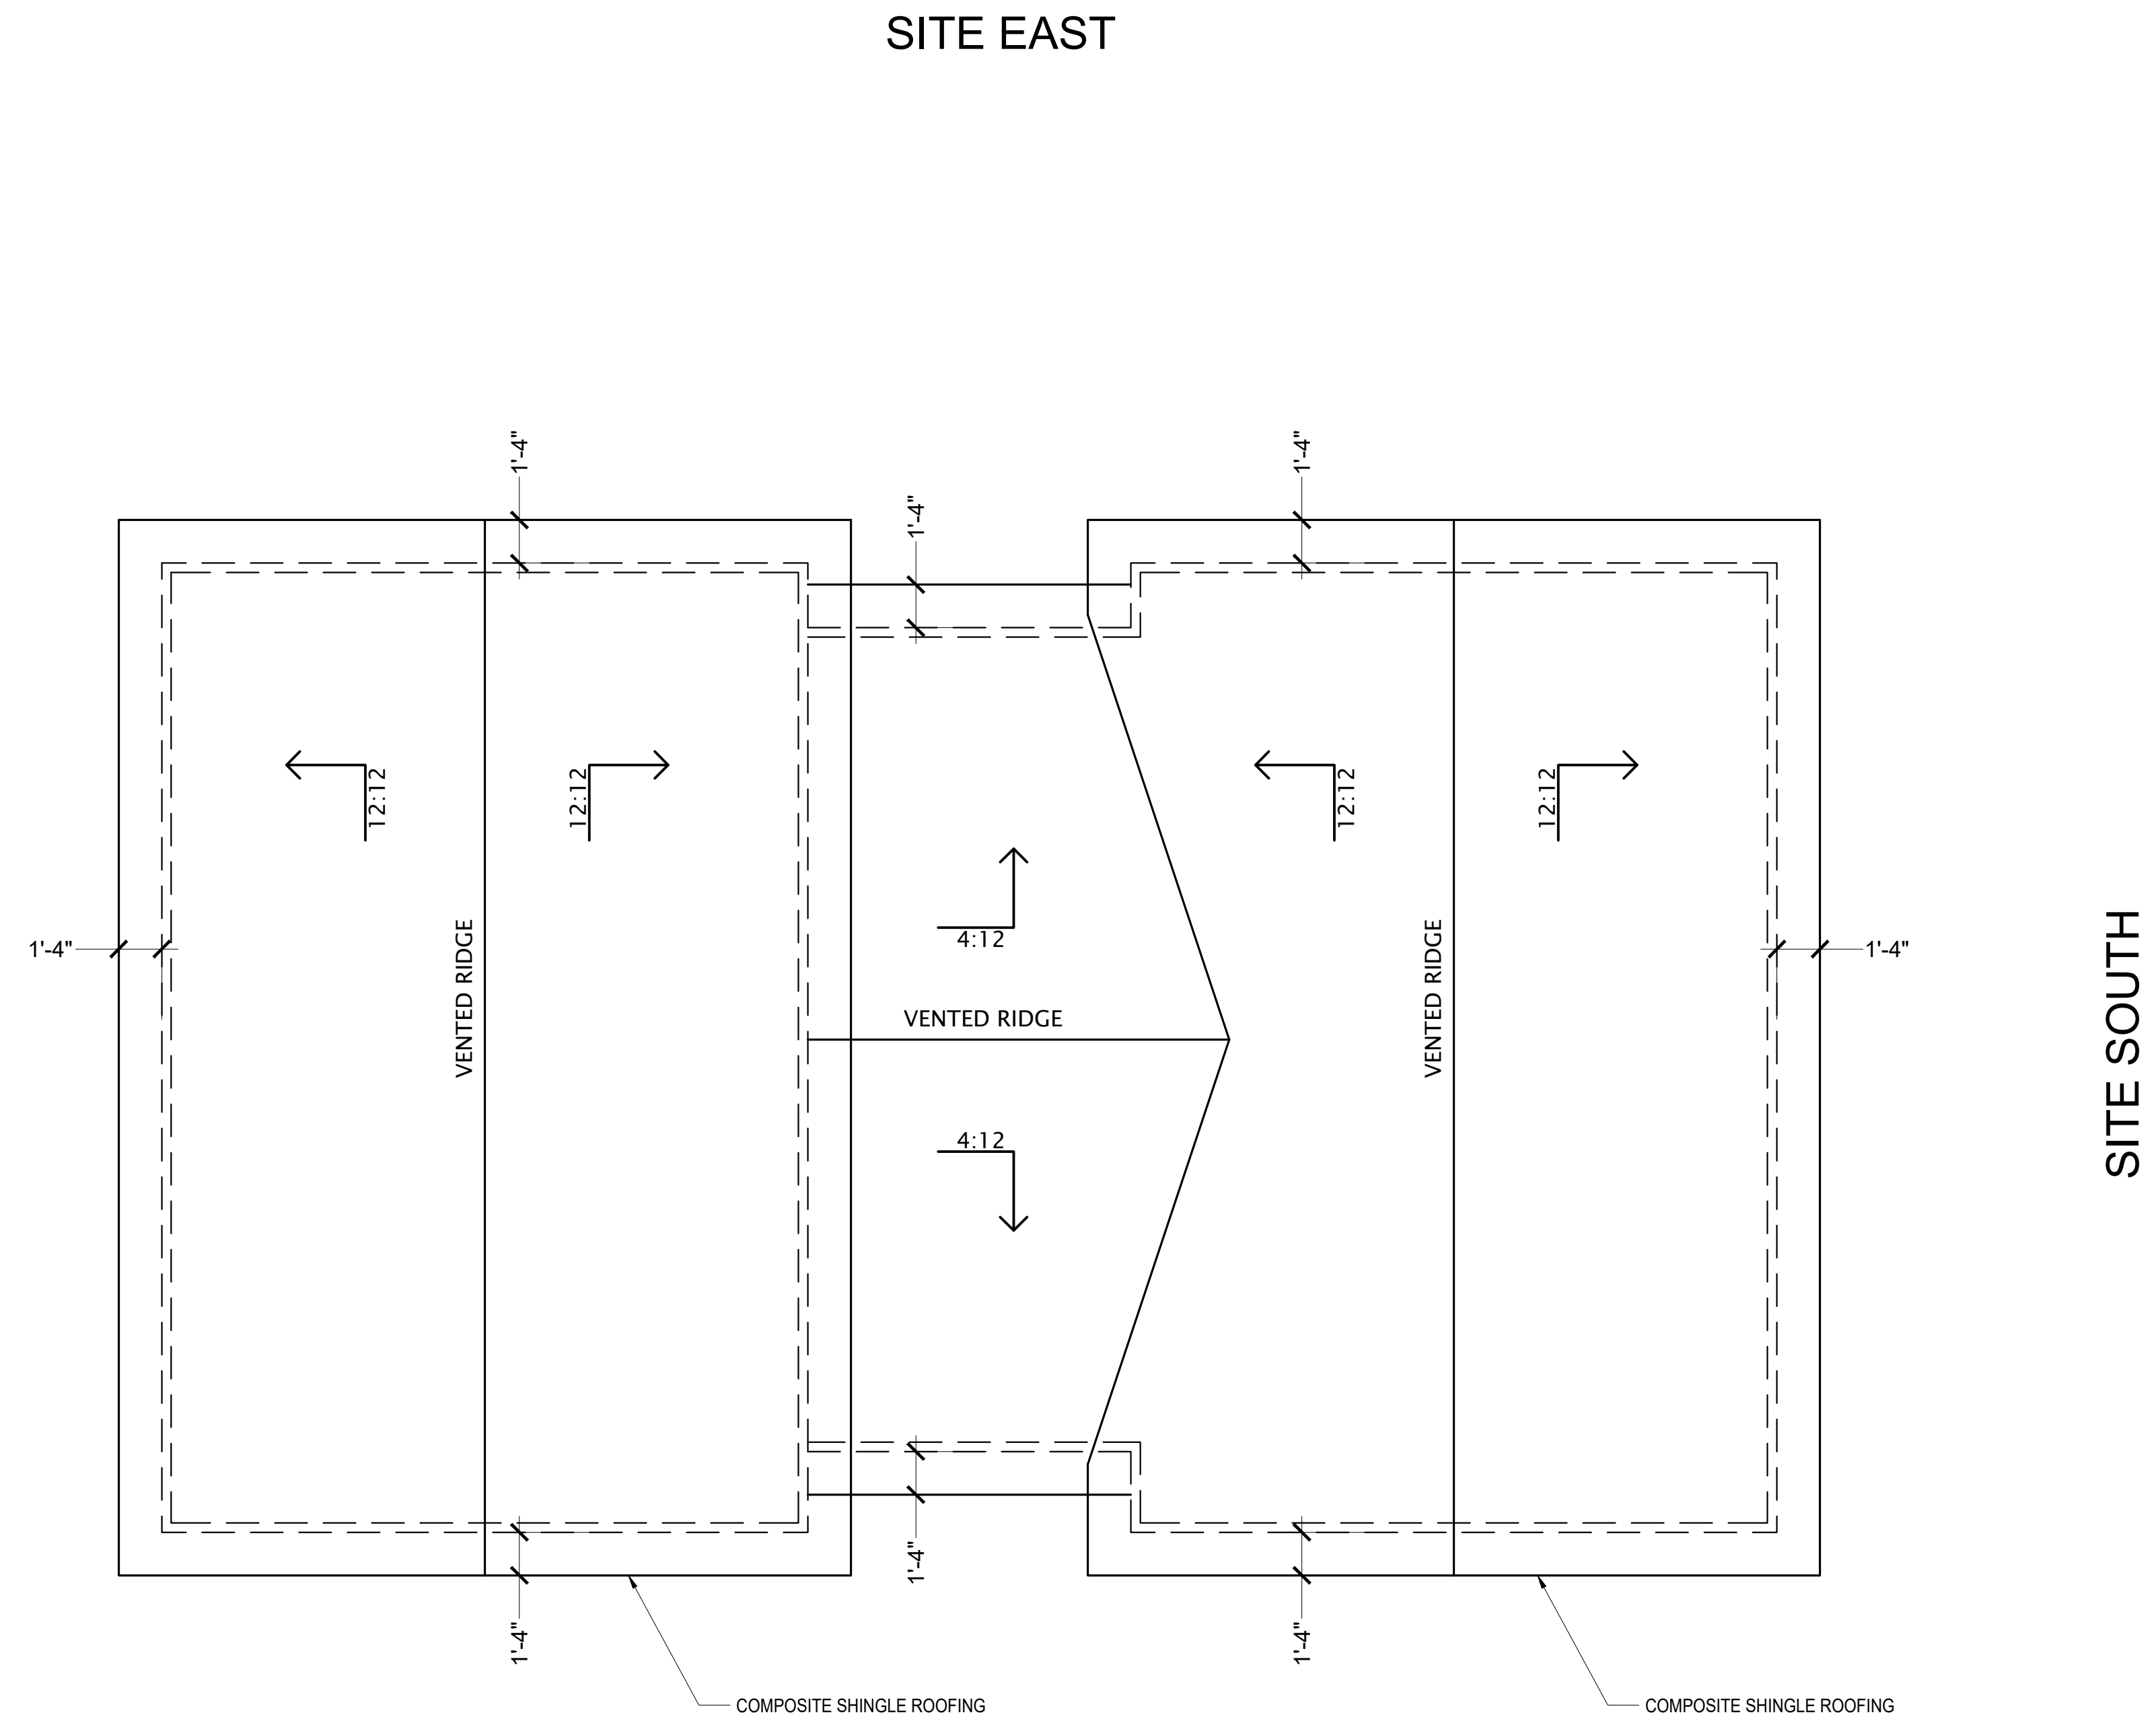
ROOF PLAN


SCALE: 1/4"=1'-0"



 


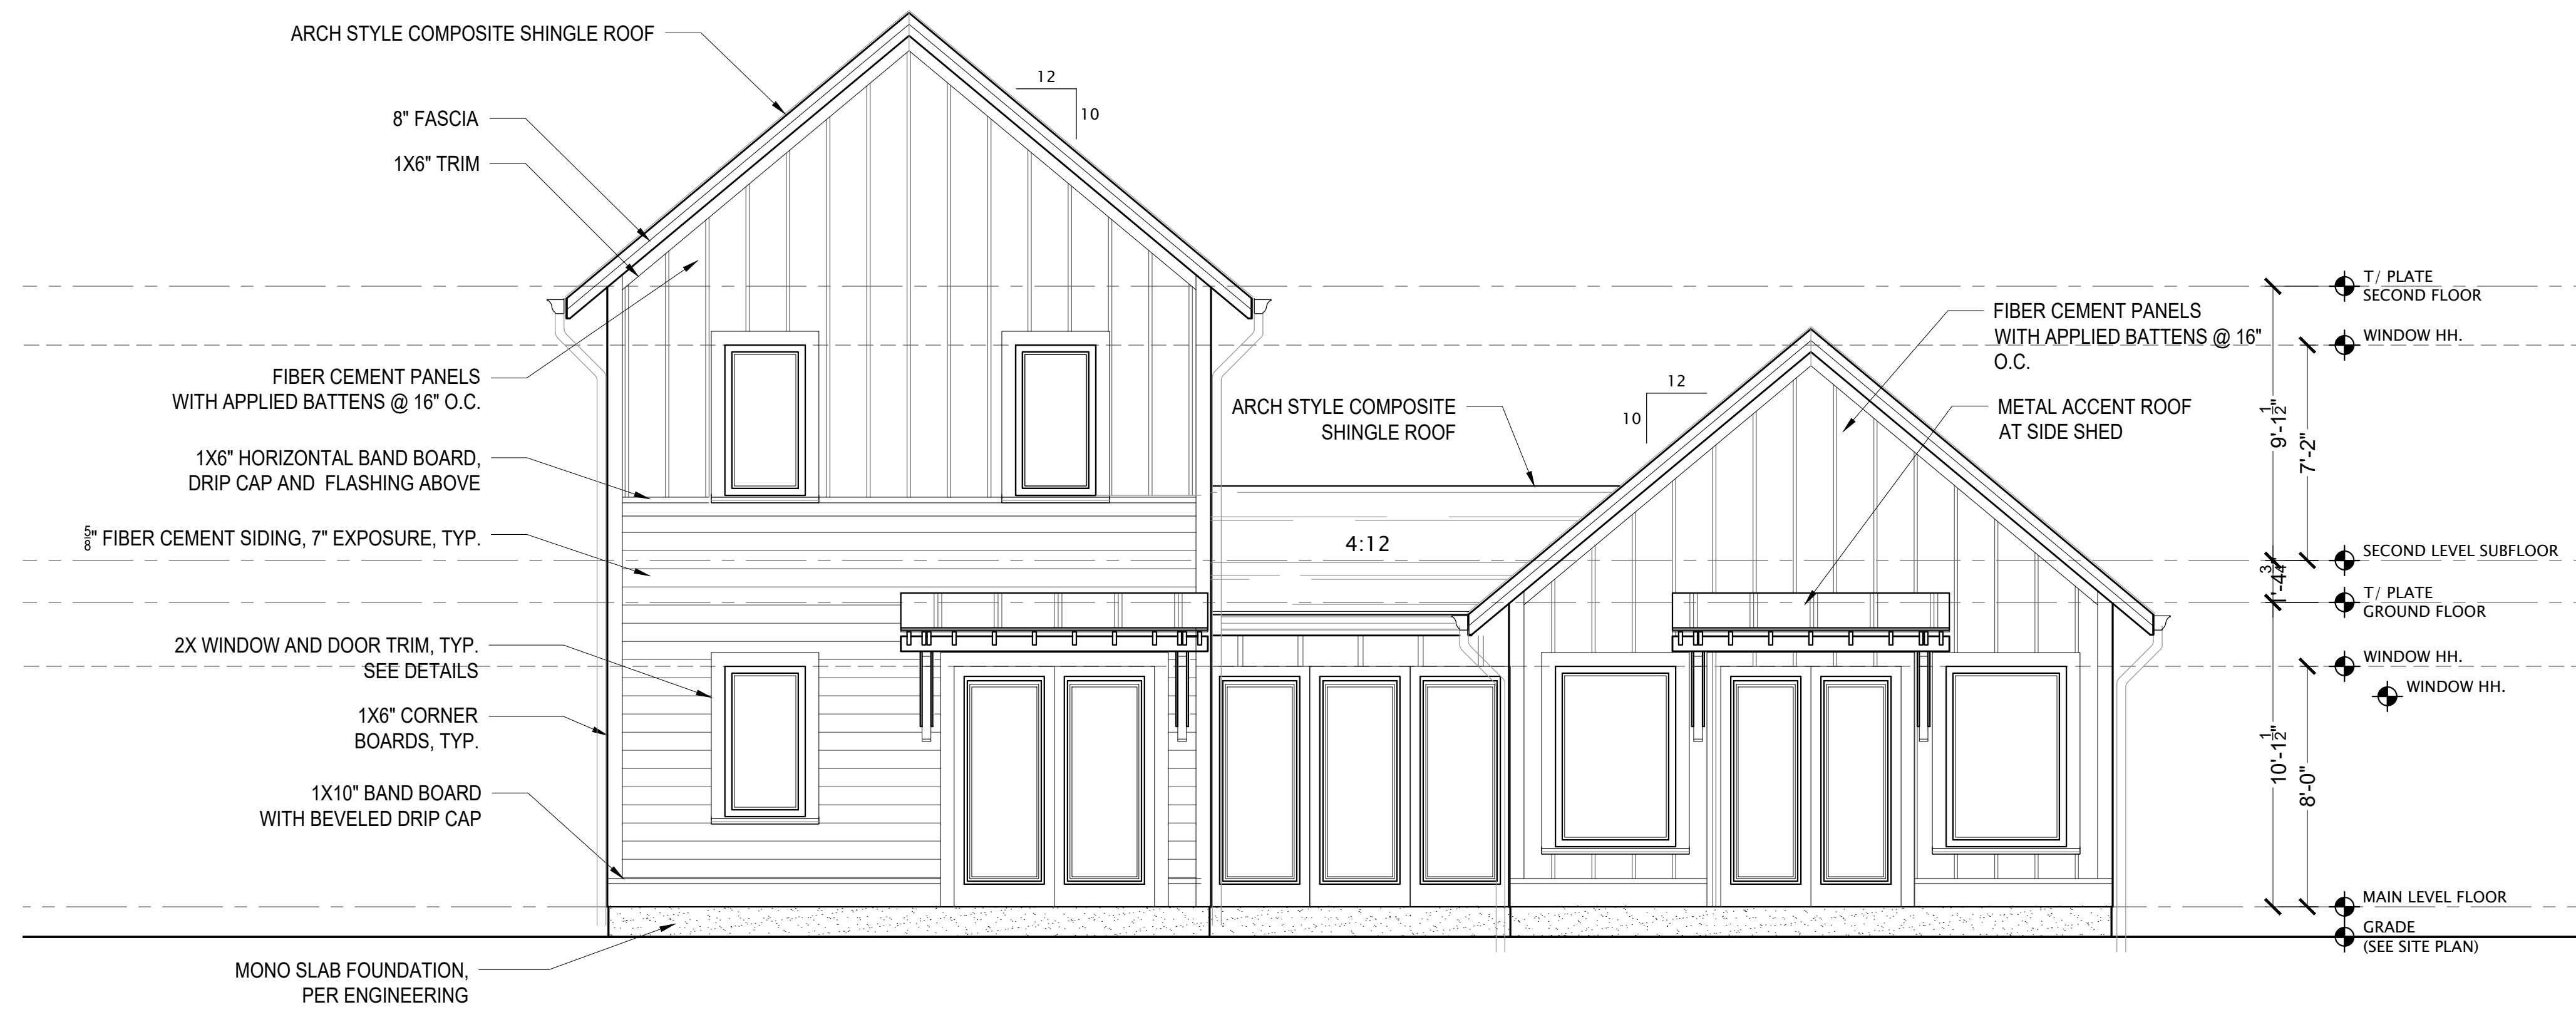
WEST ELEVATION

SCALE: 1/4"=1'-0"

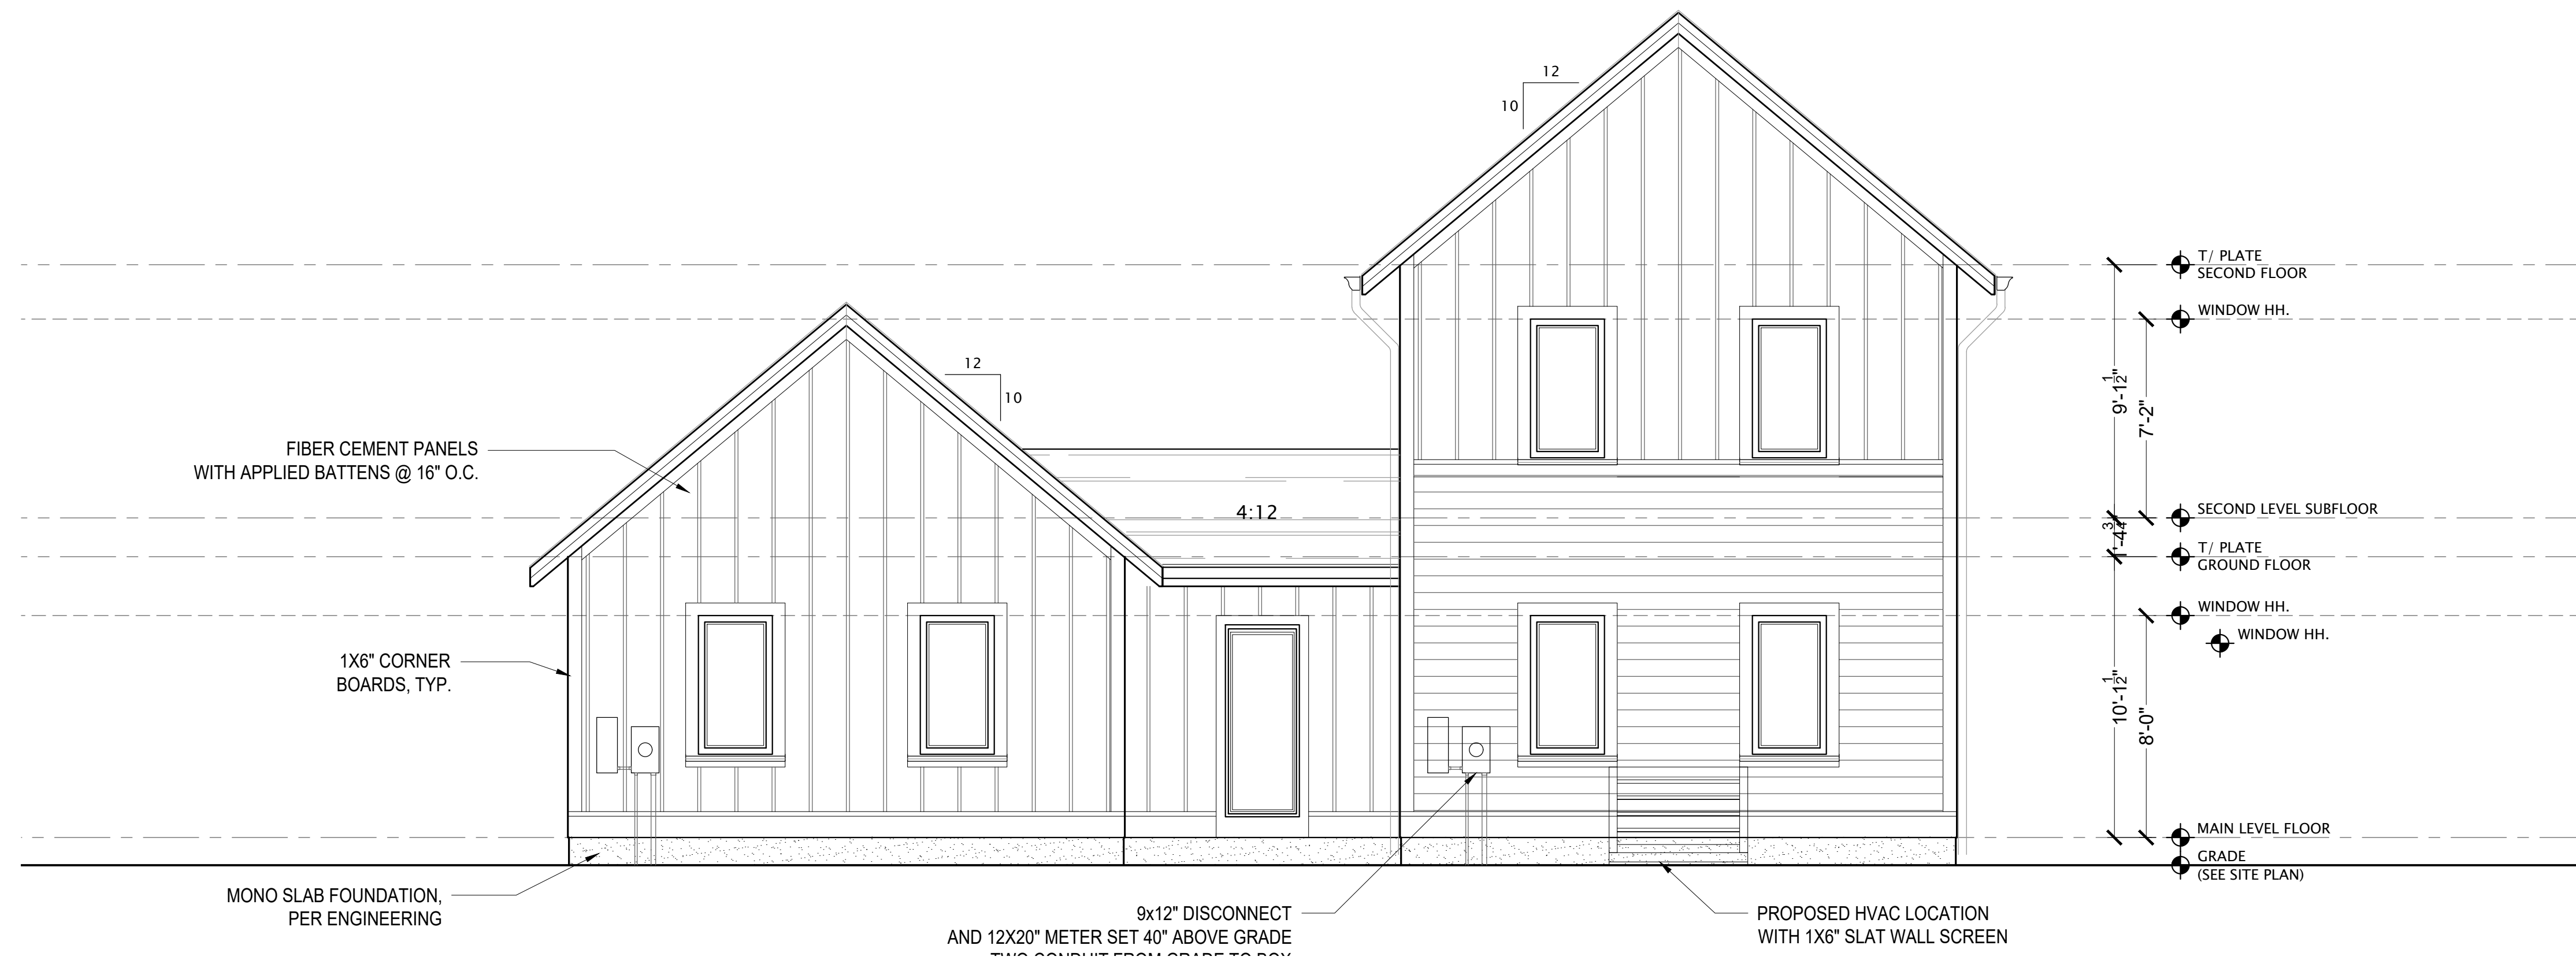


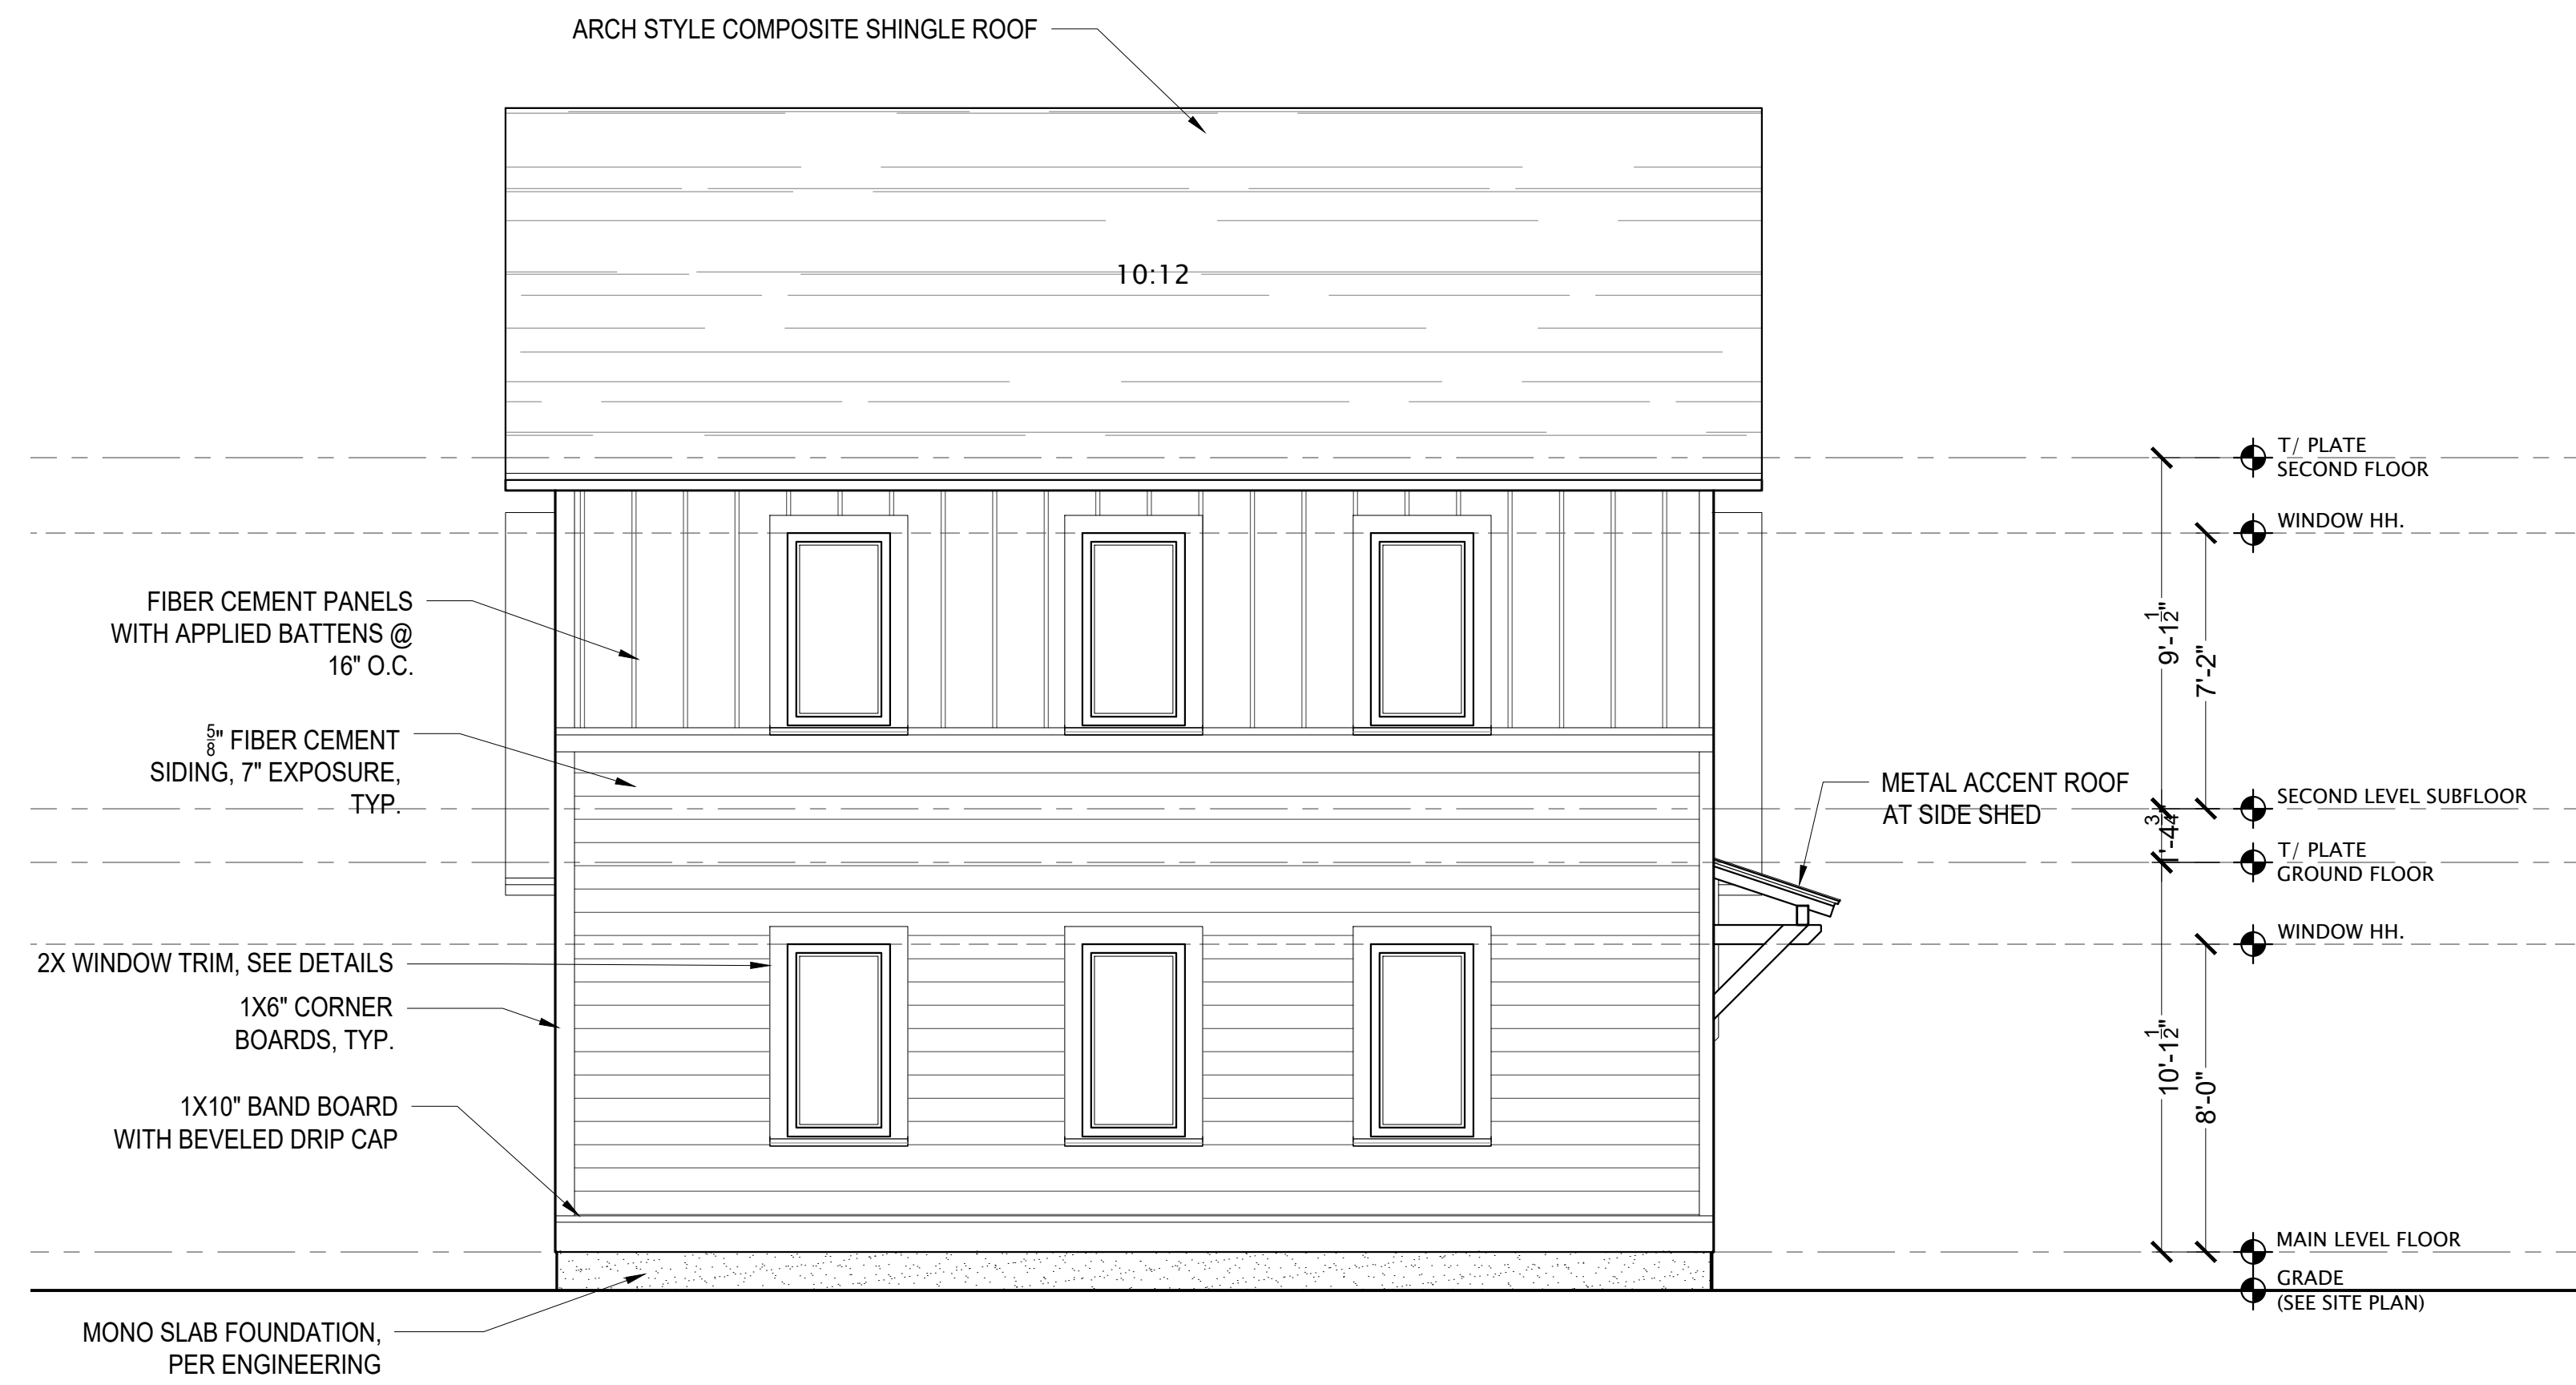
 
EAST ELEVATION

 SCALE: 1/4"=1'-0"

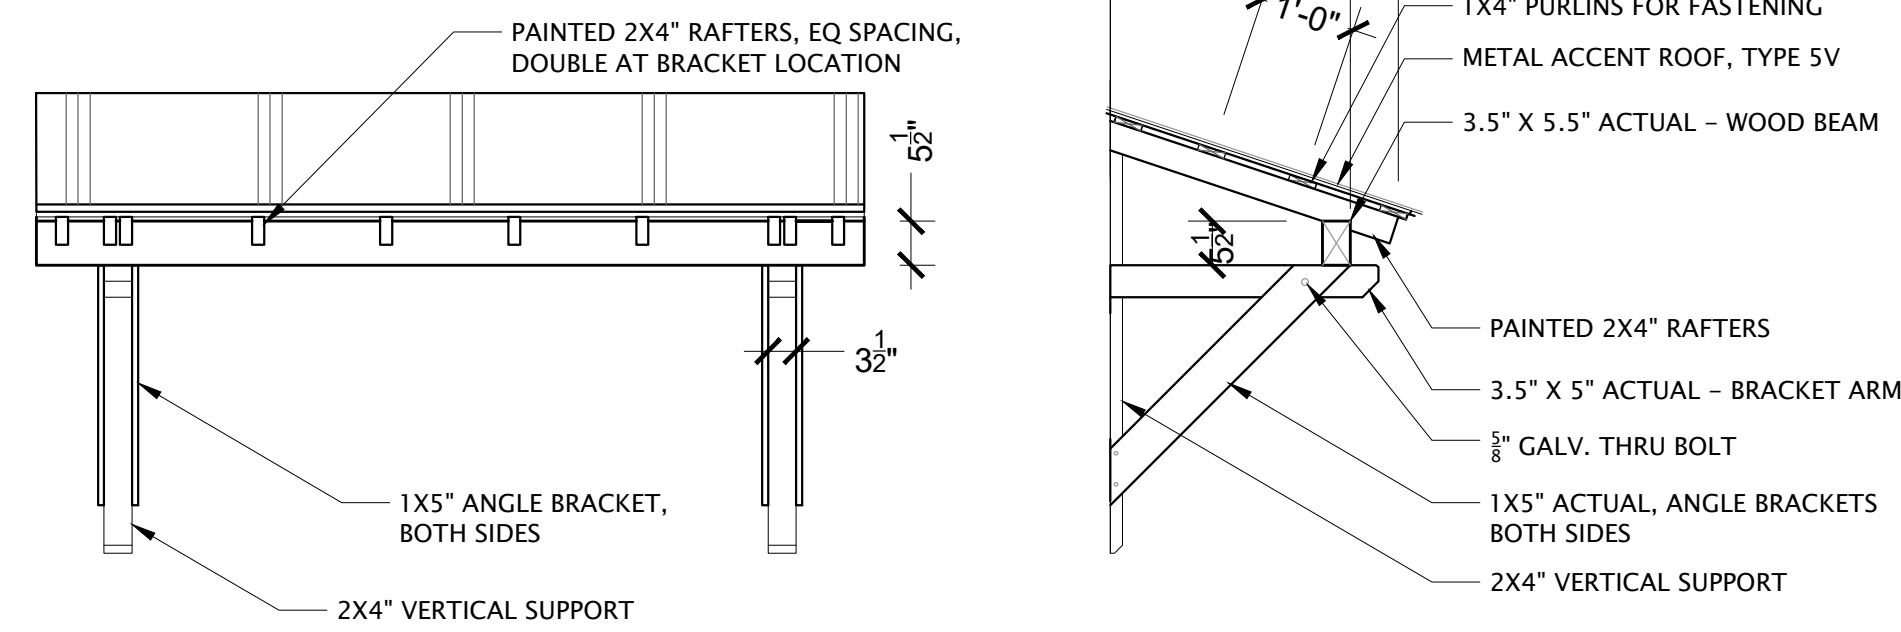


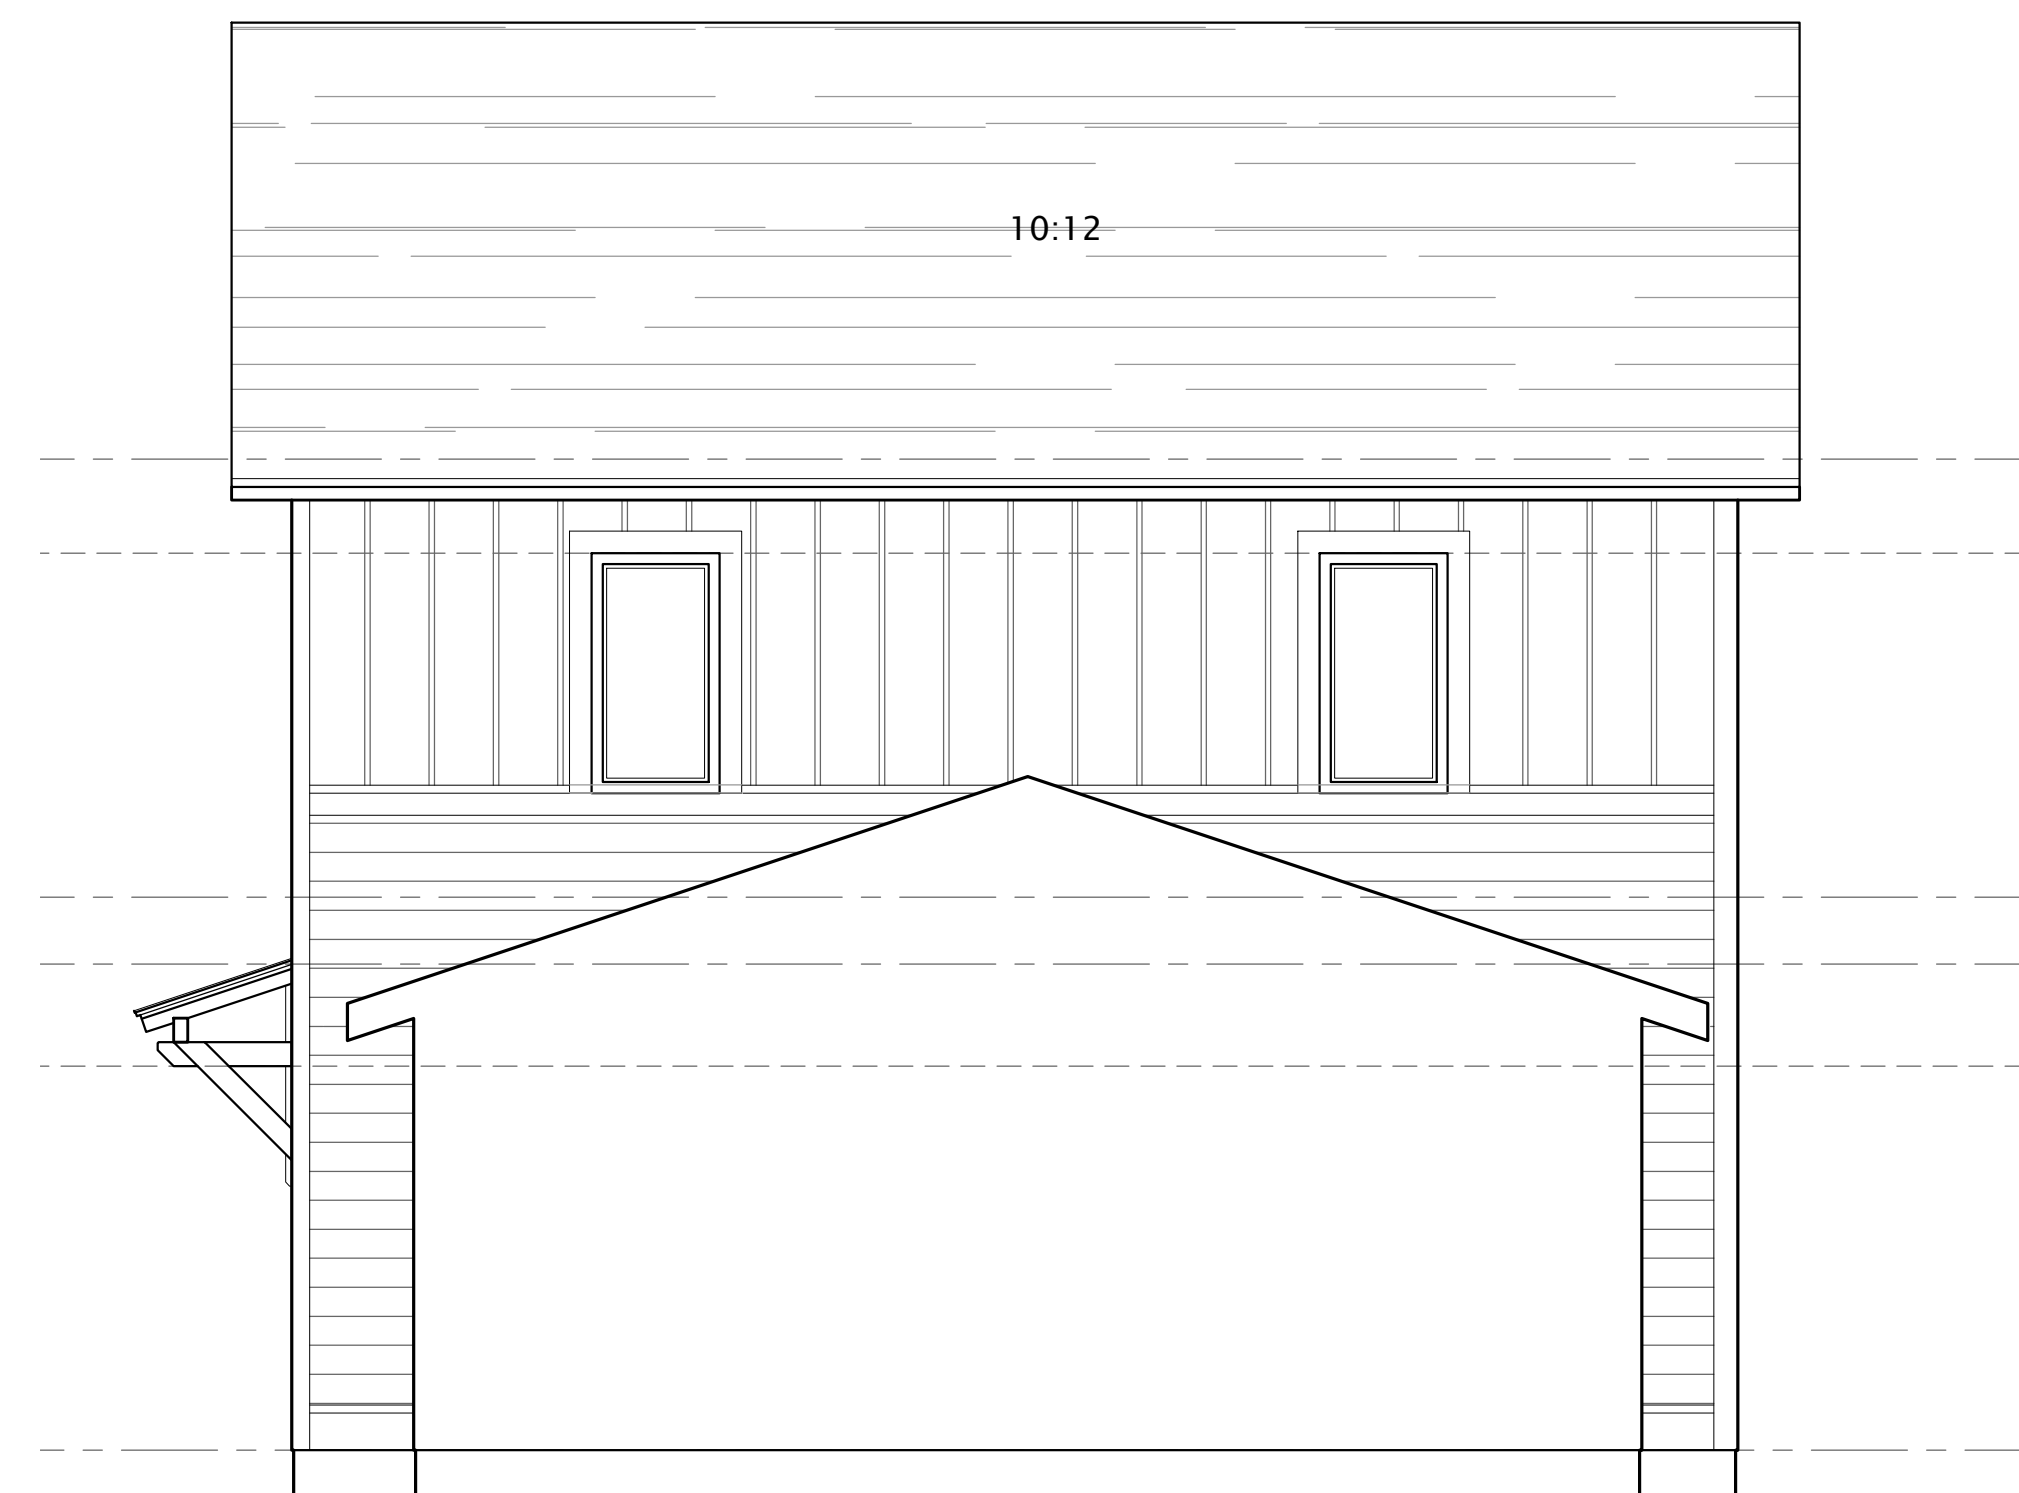
AWNING AND BRACKET DETAIL

SCALE: 1/2"=1'-0"




NORTH ELEVATION

SCALE: 1/4"=1'-0"



SOUTH ELEVATION-SECTION

SCALE: 1/4"=1'-0"

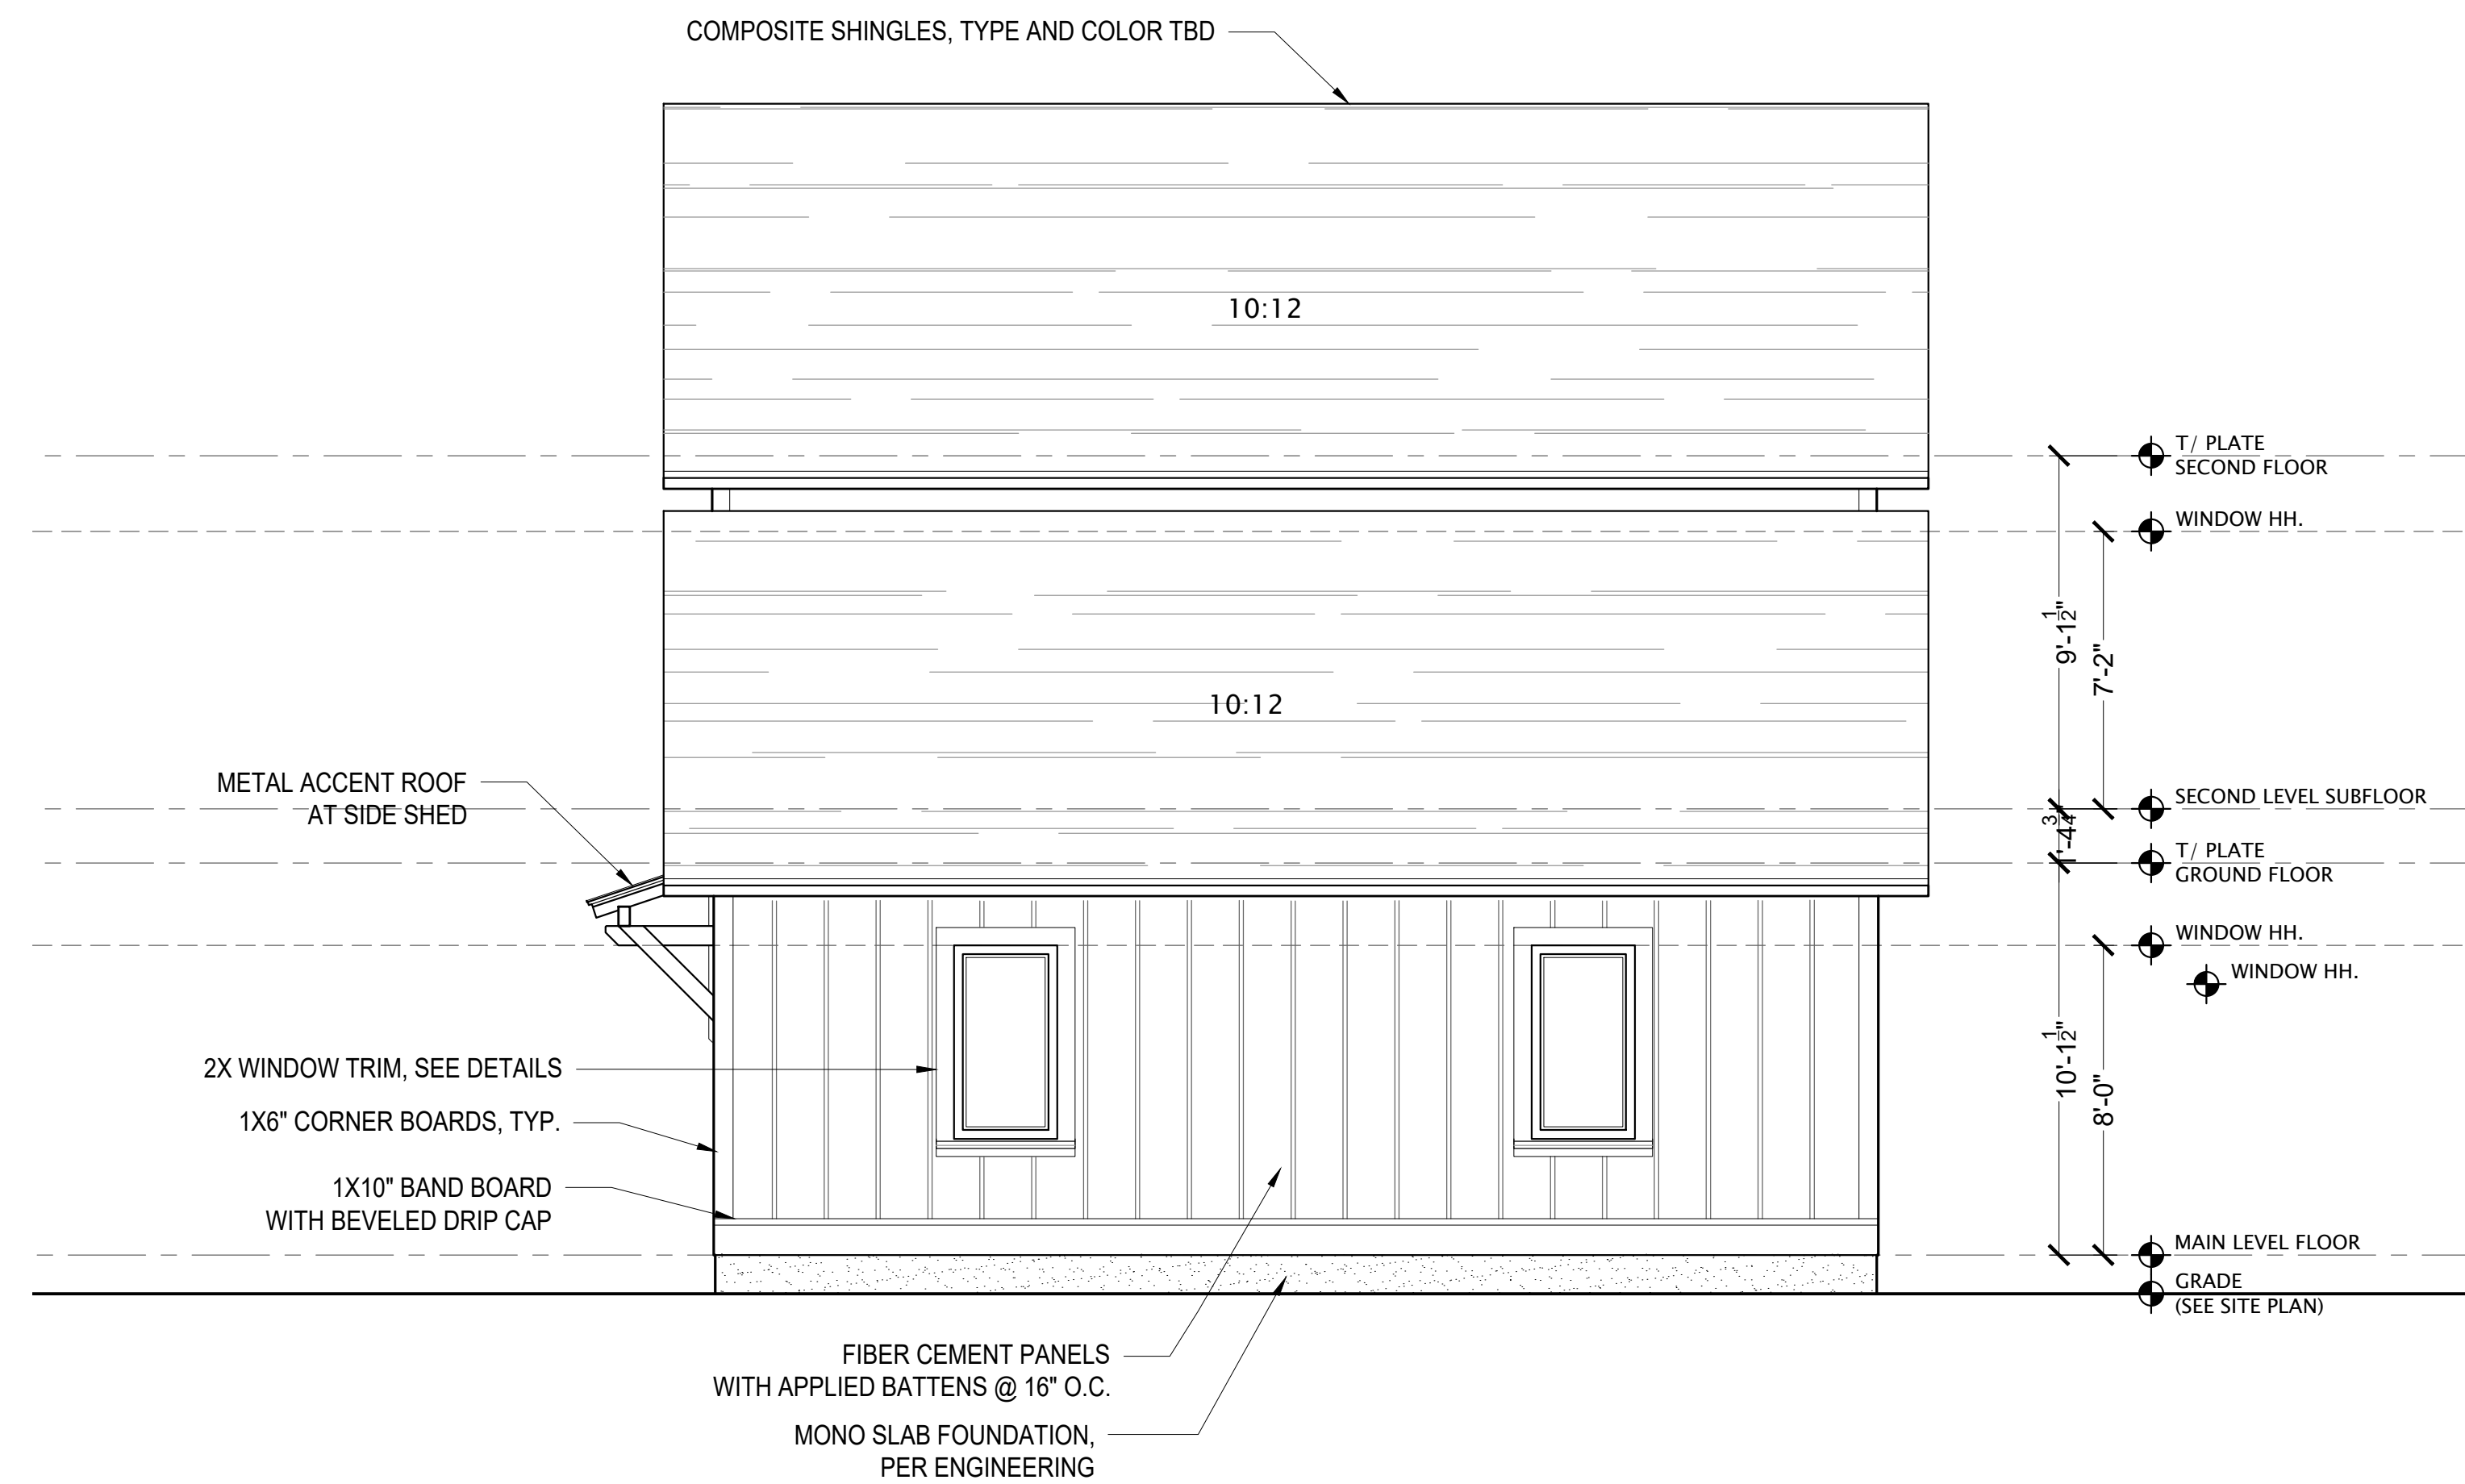

SOUTH ELEVATION

SCALE: 1/4"=1'-0"





MAX DEF GEORGETOWN GRAY

ROOFING - UPPER ROOF COMPOSITE SHINGLE

SCALE: NTS



EXTERIOR WALL SCONCE - ZIEBARTH OUTDOOR

SCALE: NTS



SIDING - BOARD AND BATTEN, 16" SPACING

SCALE: NTS



WINDOWS - ANDERSON 100 SERIES FIBEREX COMPOSITE

SCALE: NTS



ROOFING - 5V CRIMP GALVALUME

SCALE: NTS



SIDING - HORIZONTAL CEMENTITIOUS, 7"

SCALE: NTS



STORE FRONT ENTRY GLASS

SCALE: NTS



B10


B11

B12

FOR CONTEXTUAL PURPOSES ONLY, SEE ACTUAL ELEVATIONS FOR FINAL DETAILS


WEST ELEVATION - NEIGHBORING CONTEXT

SCALE: 1/8"=1'-0"

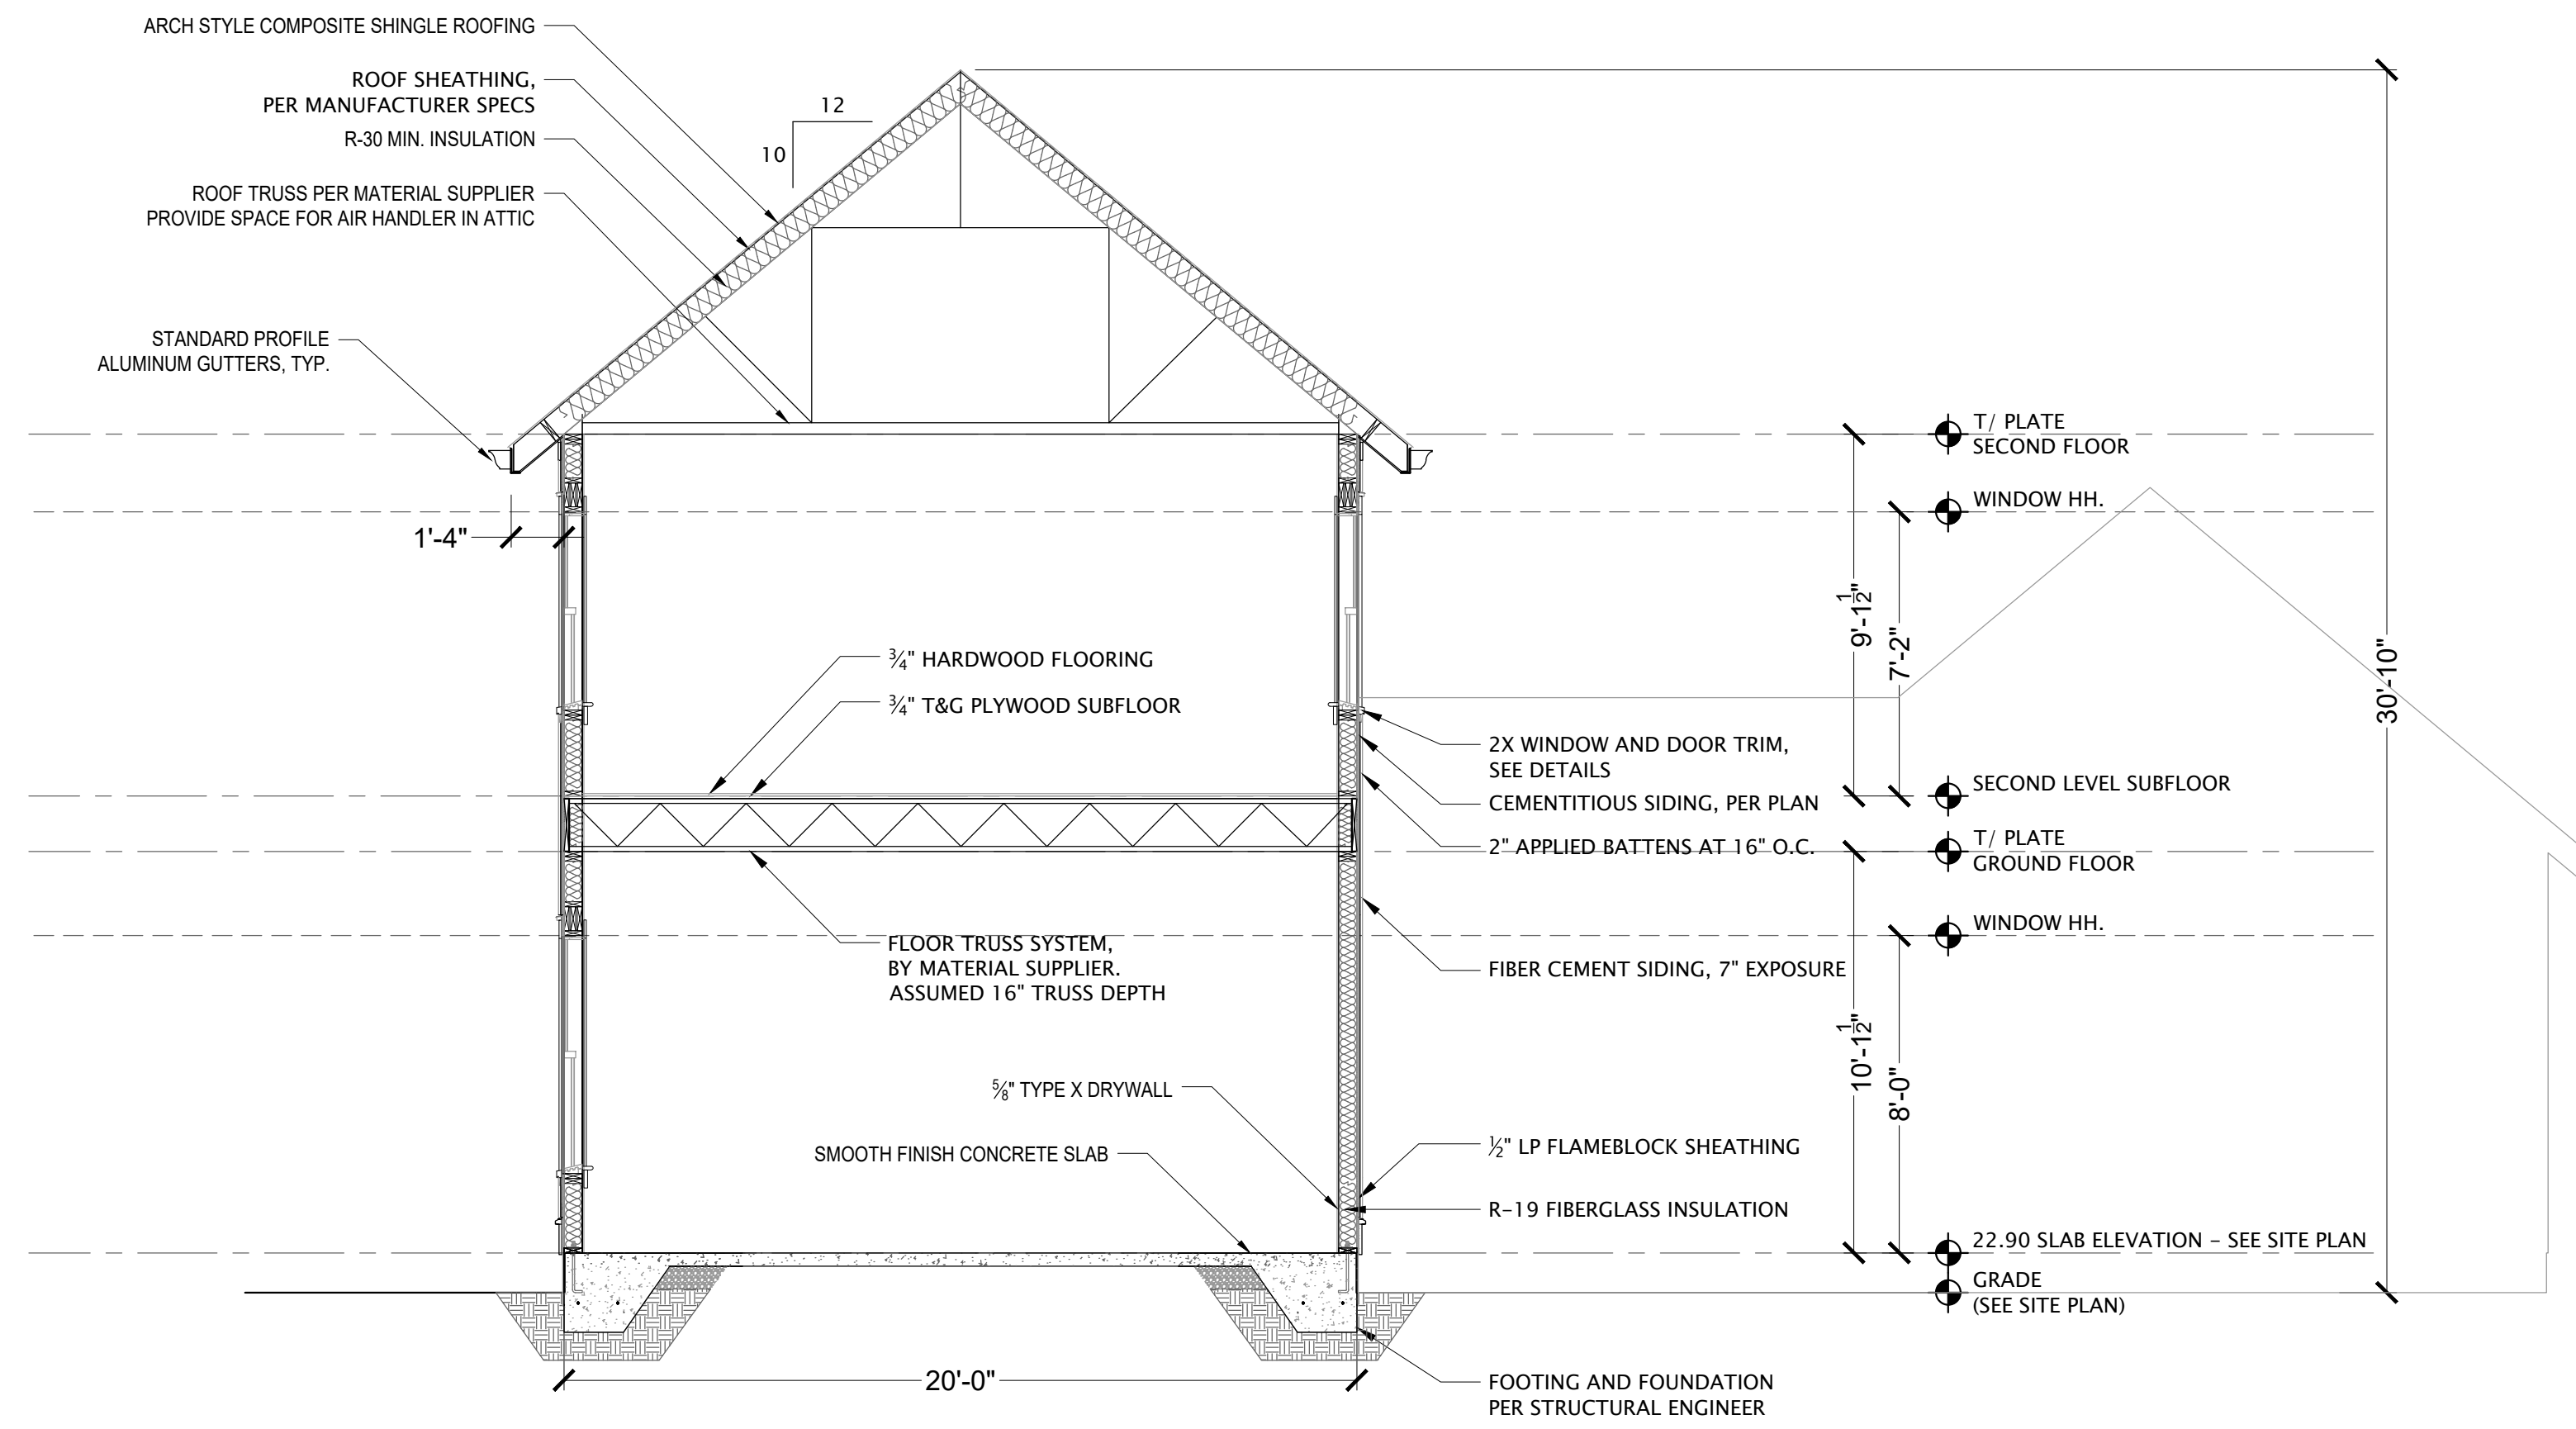


SECTION A

SCALE: 1/4"=1'-0"
0 2 4 6

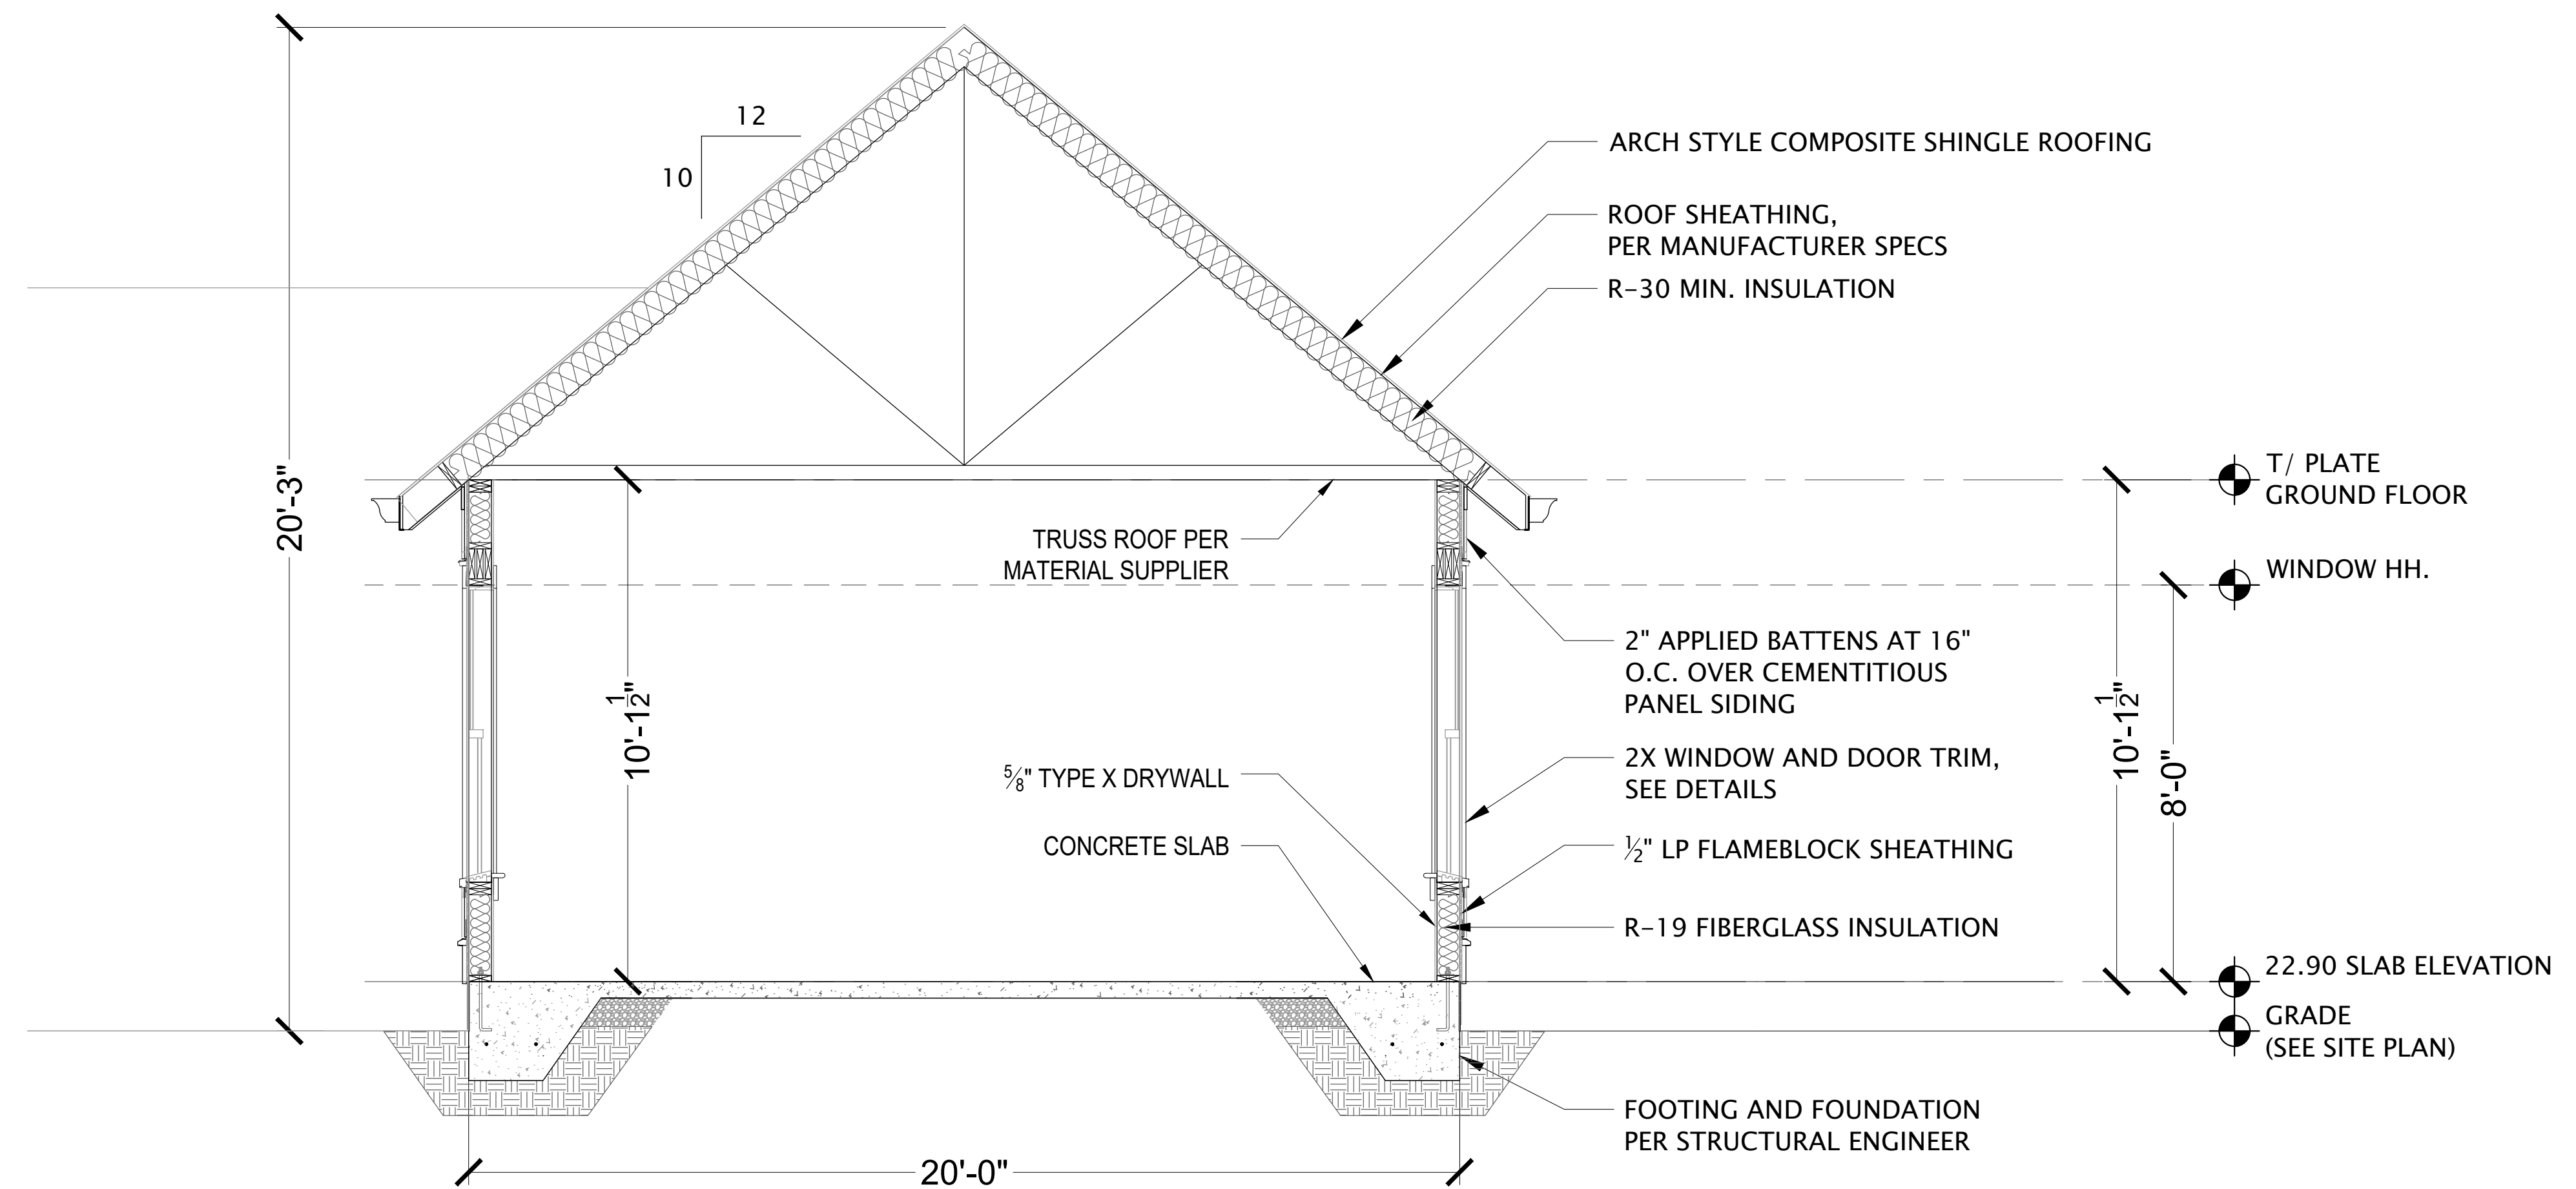


SECTION B

SCALE: 1/4"=1'-0"
0 2 4 6

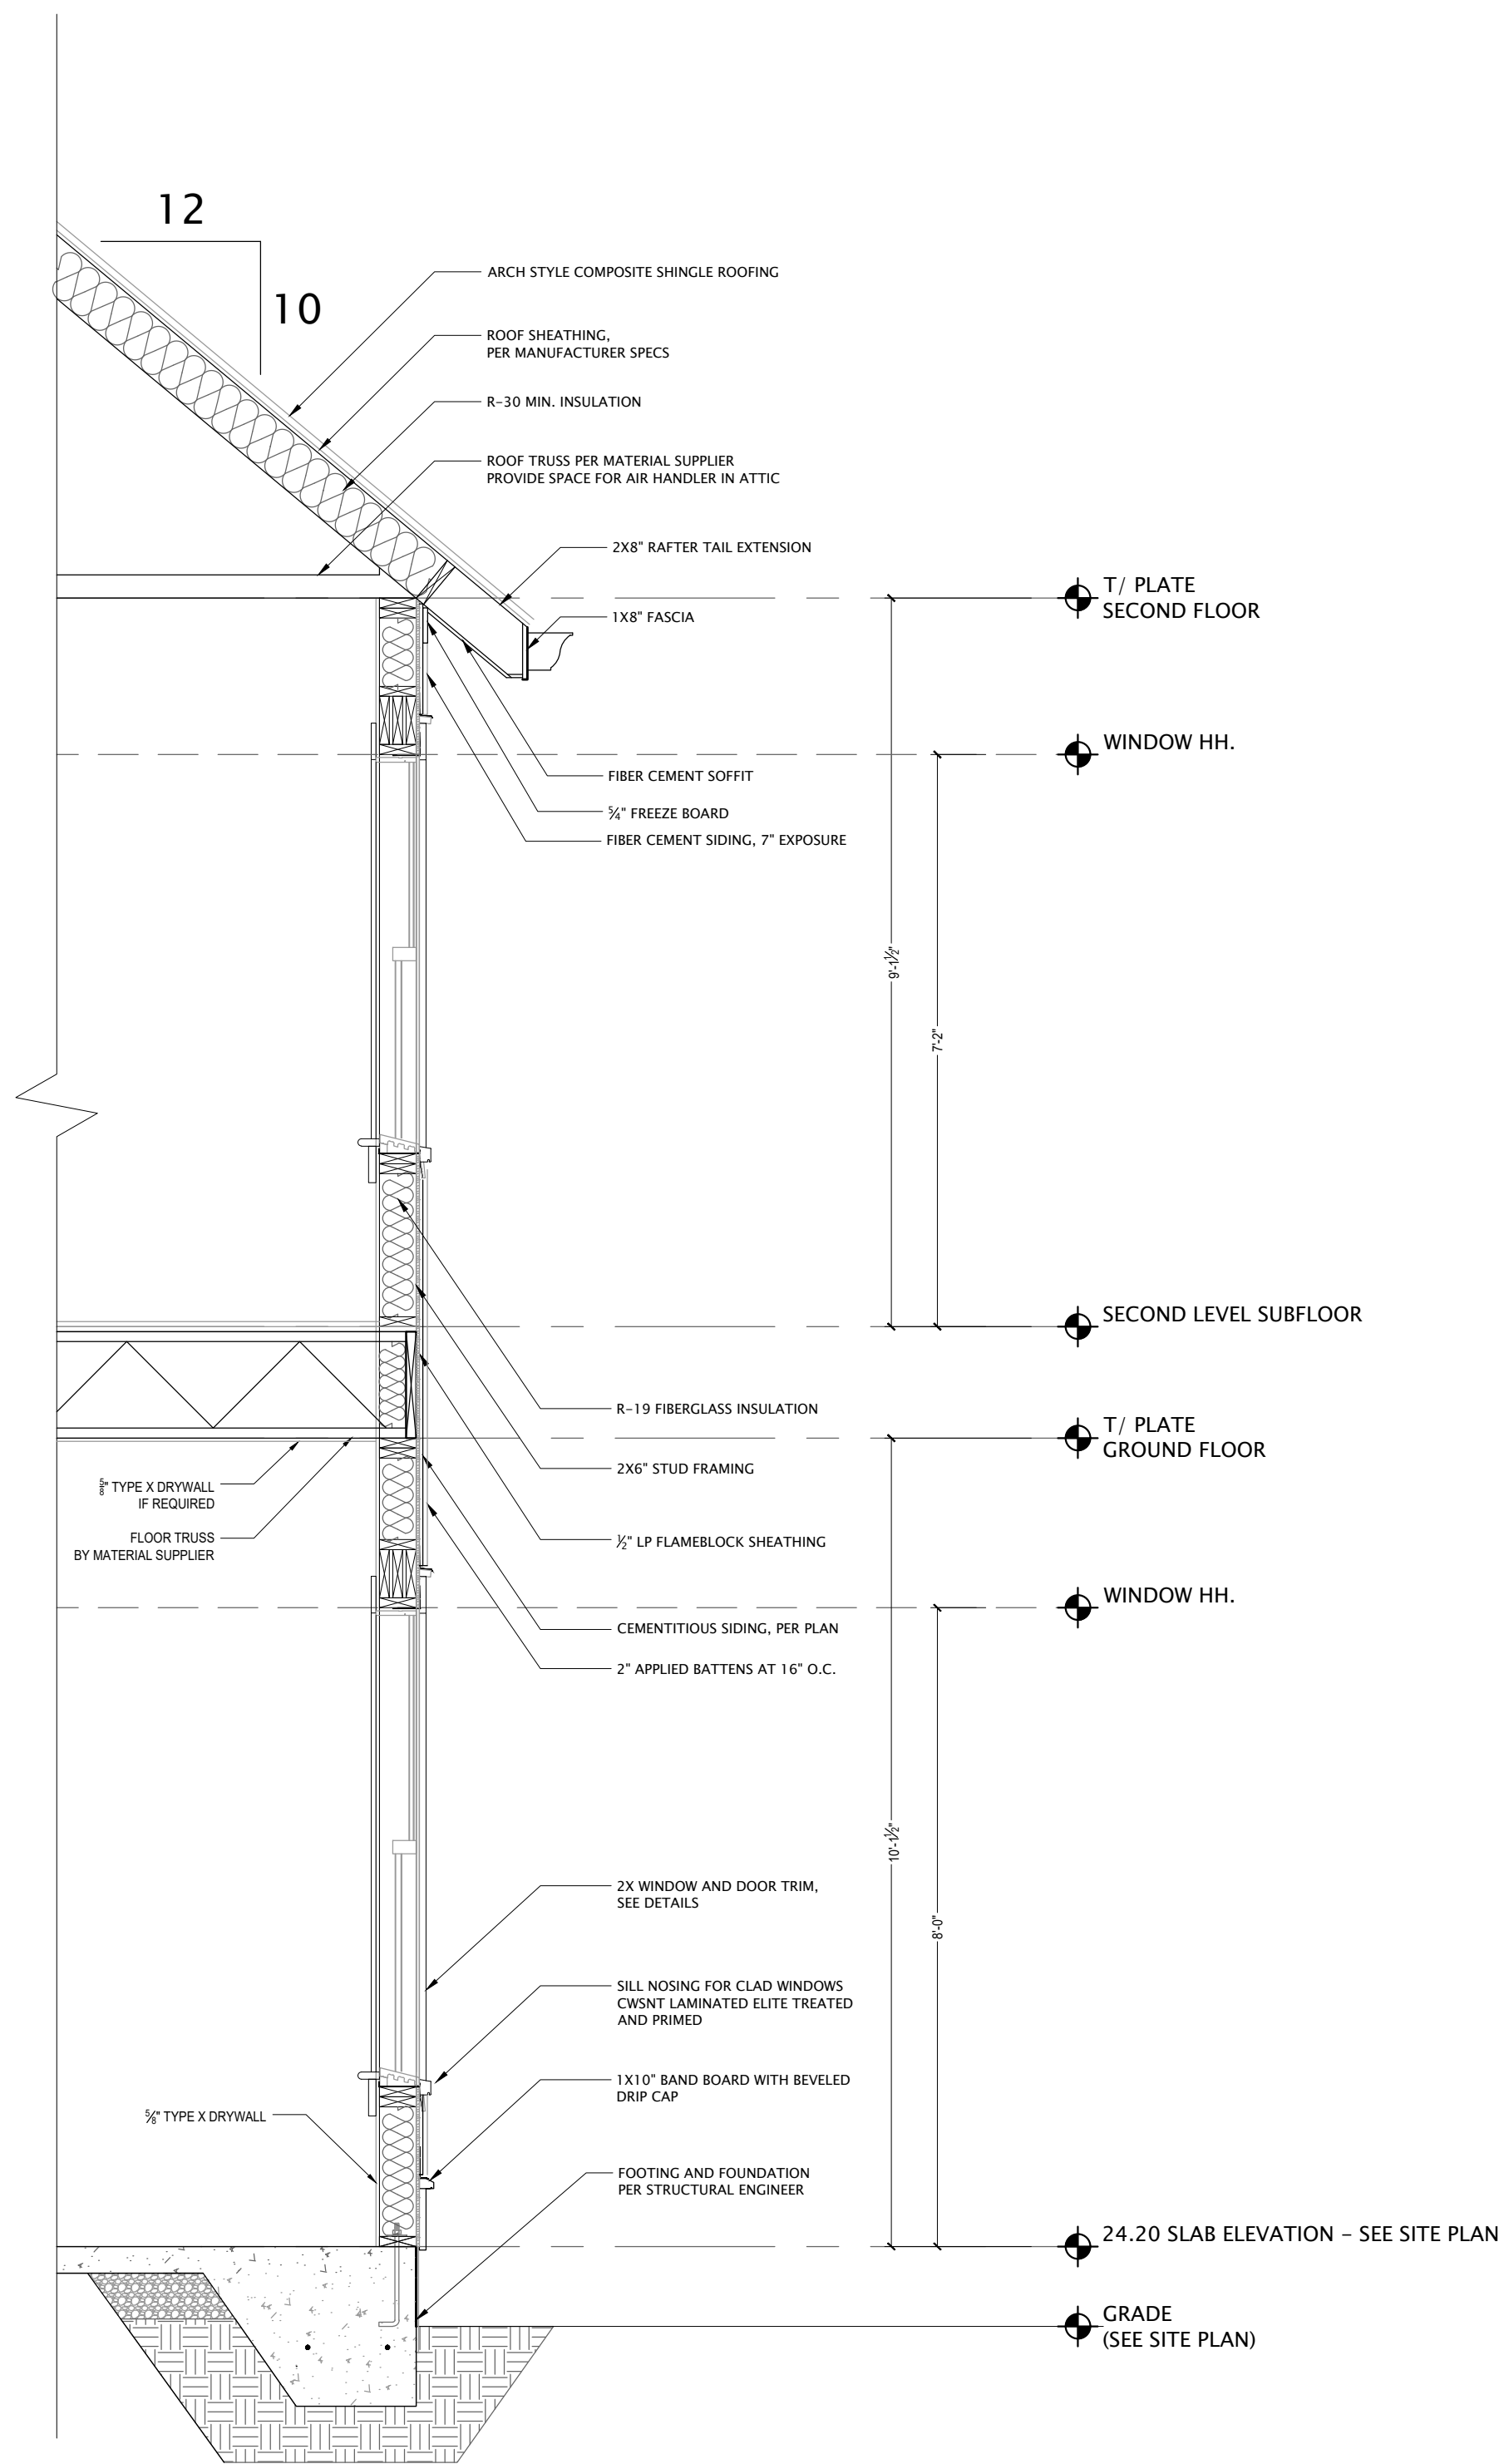


WALL SECTION TYPICAL

SCALE: 1/2"=1'-0"
0 1 2 3

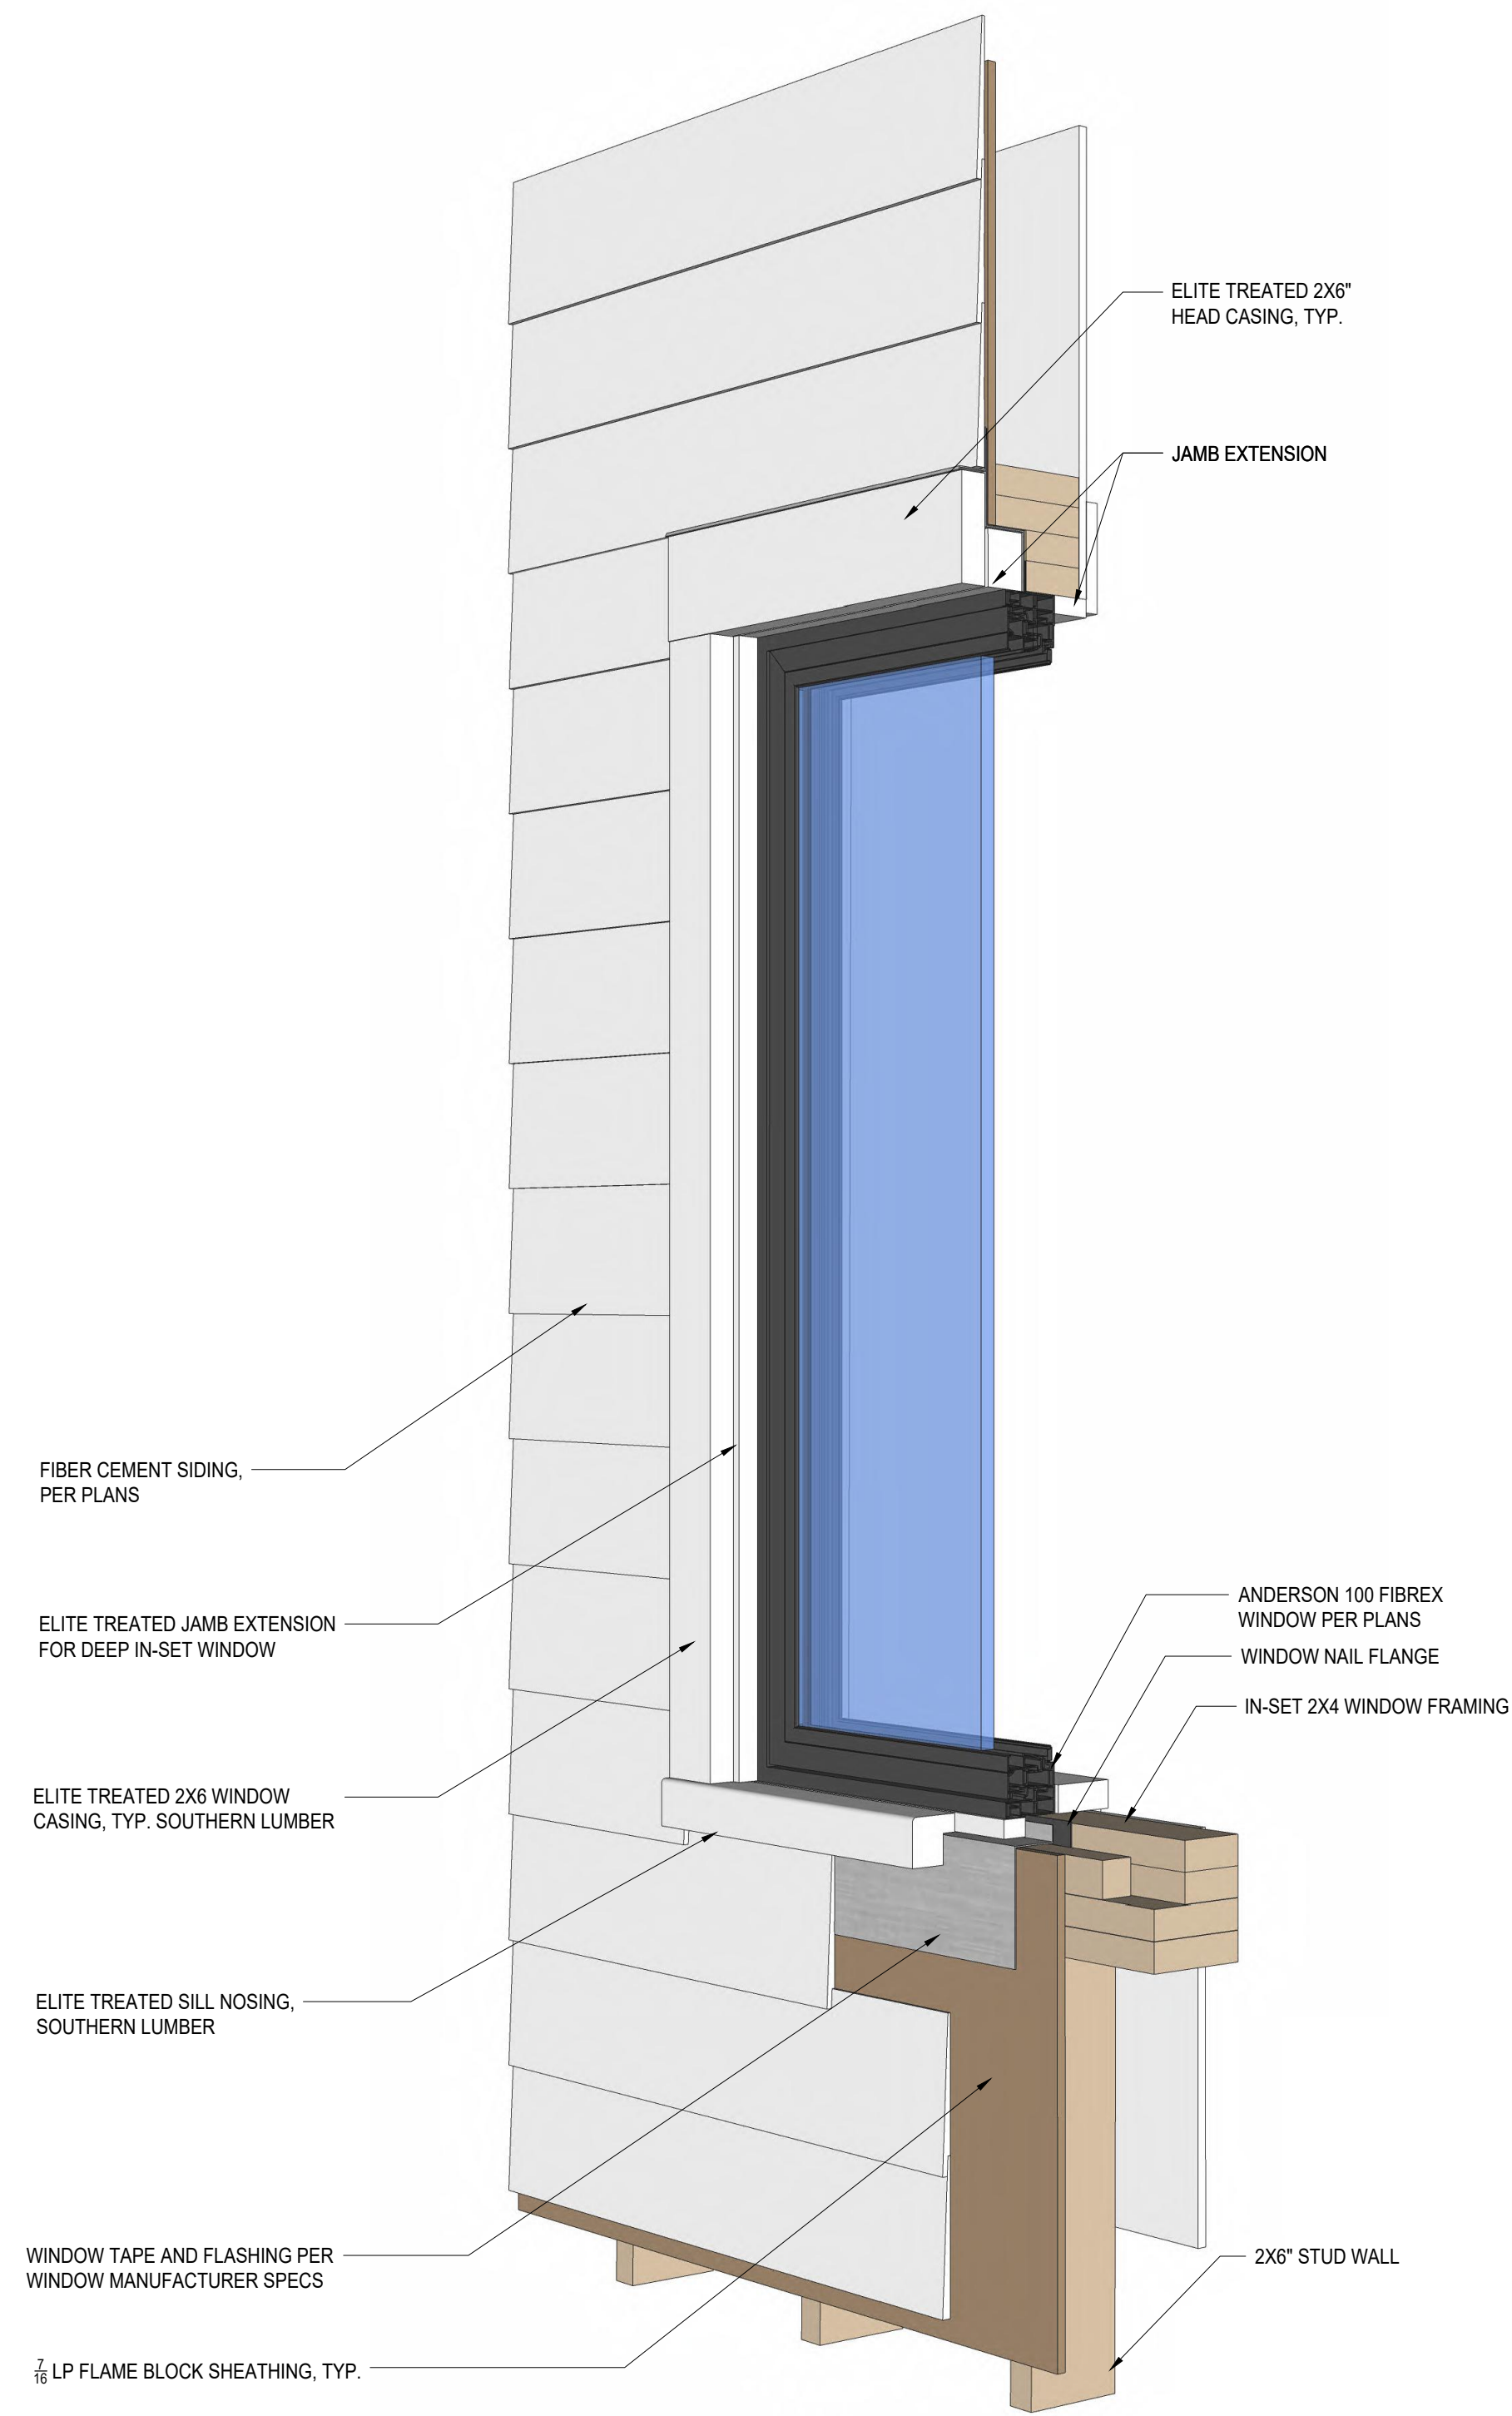


WINDOW SECTION DETAIL

SCALE: 1-1/2"=1'-0"

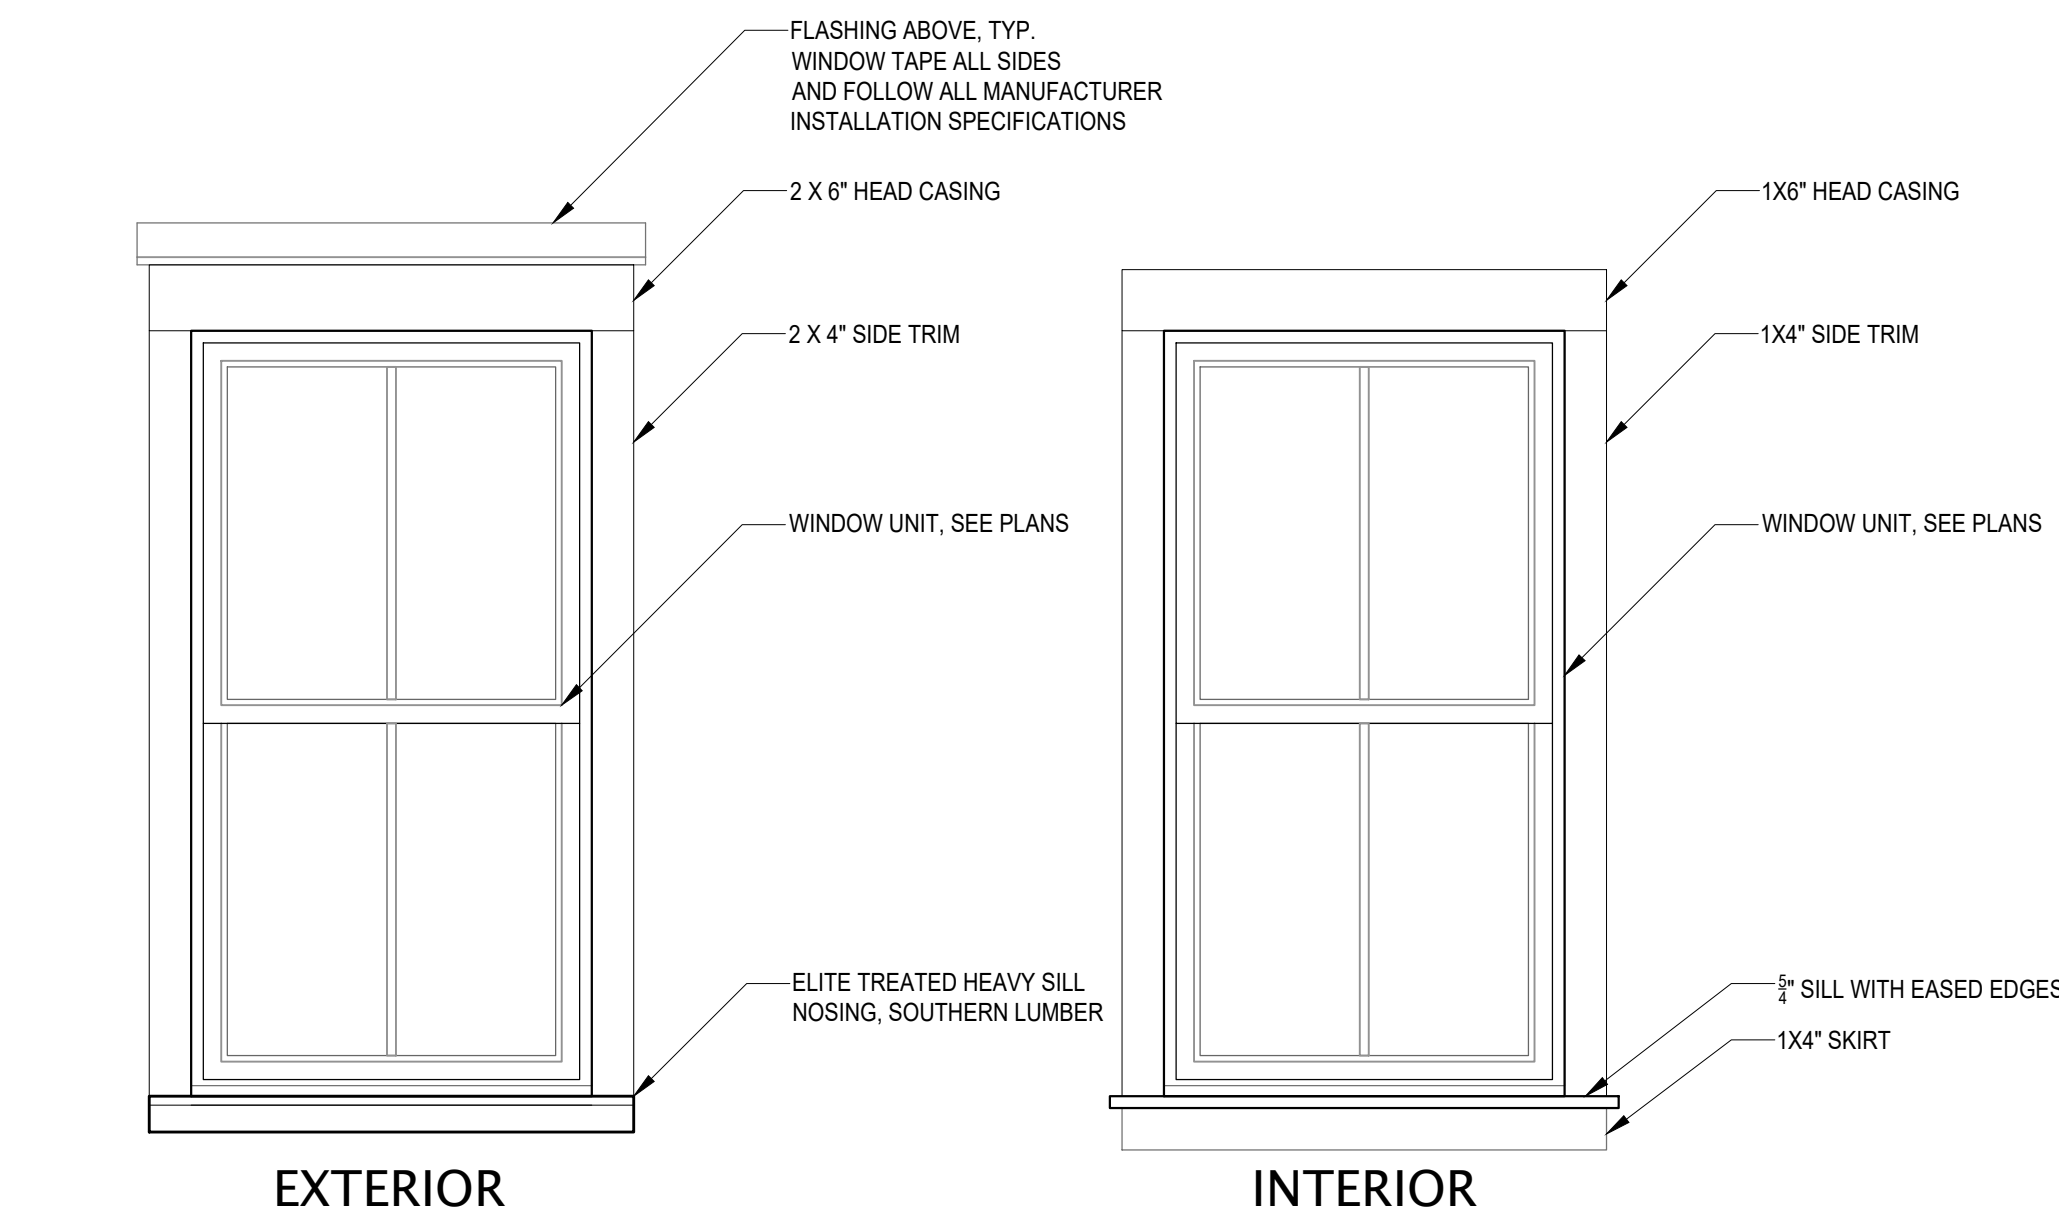


WINDOW TRIM - ELEVATIONS

SCALE: 3/4"=1'-0"

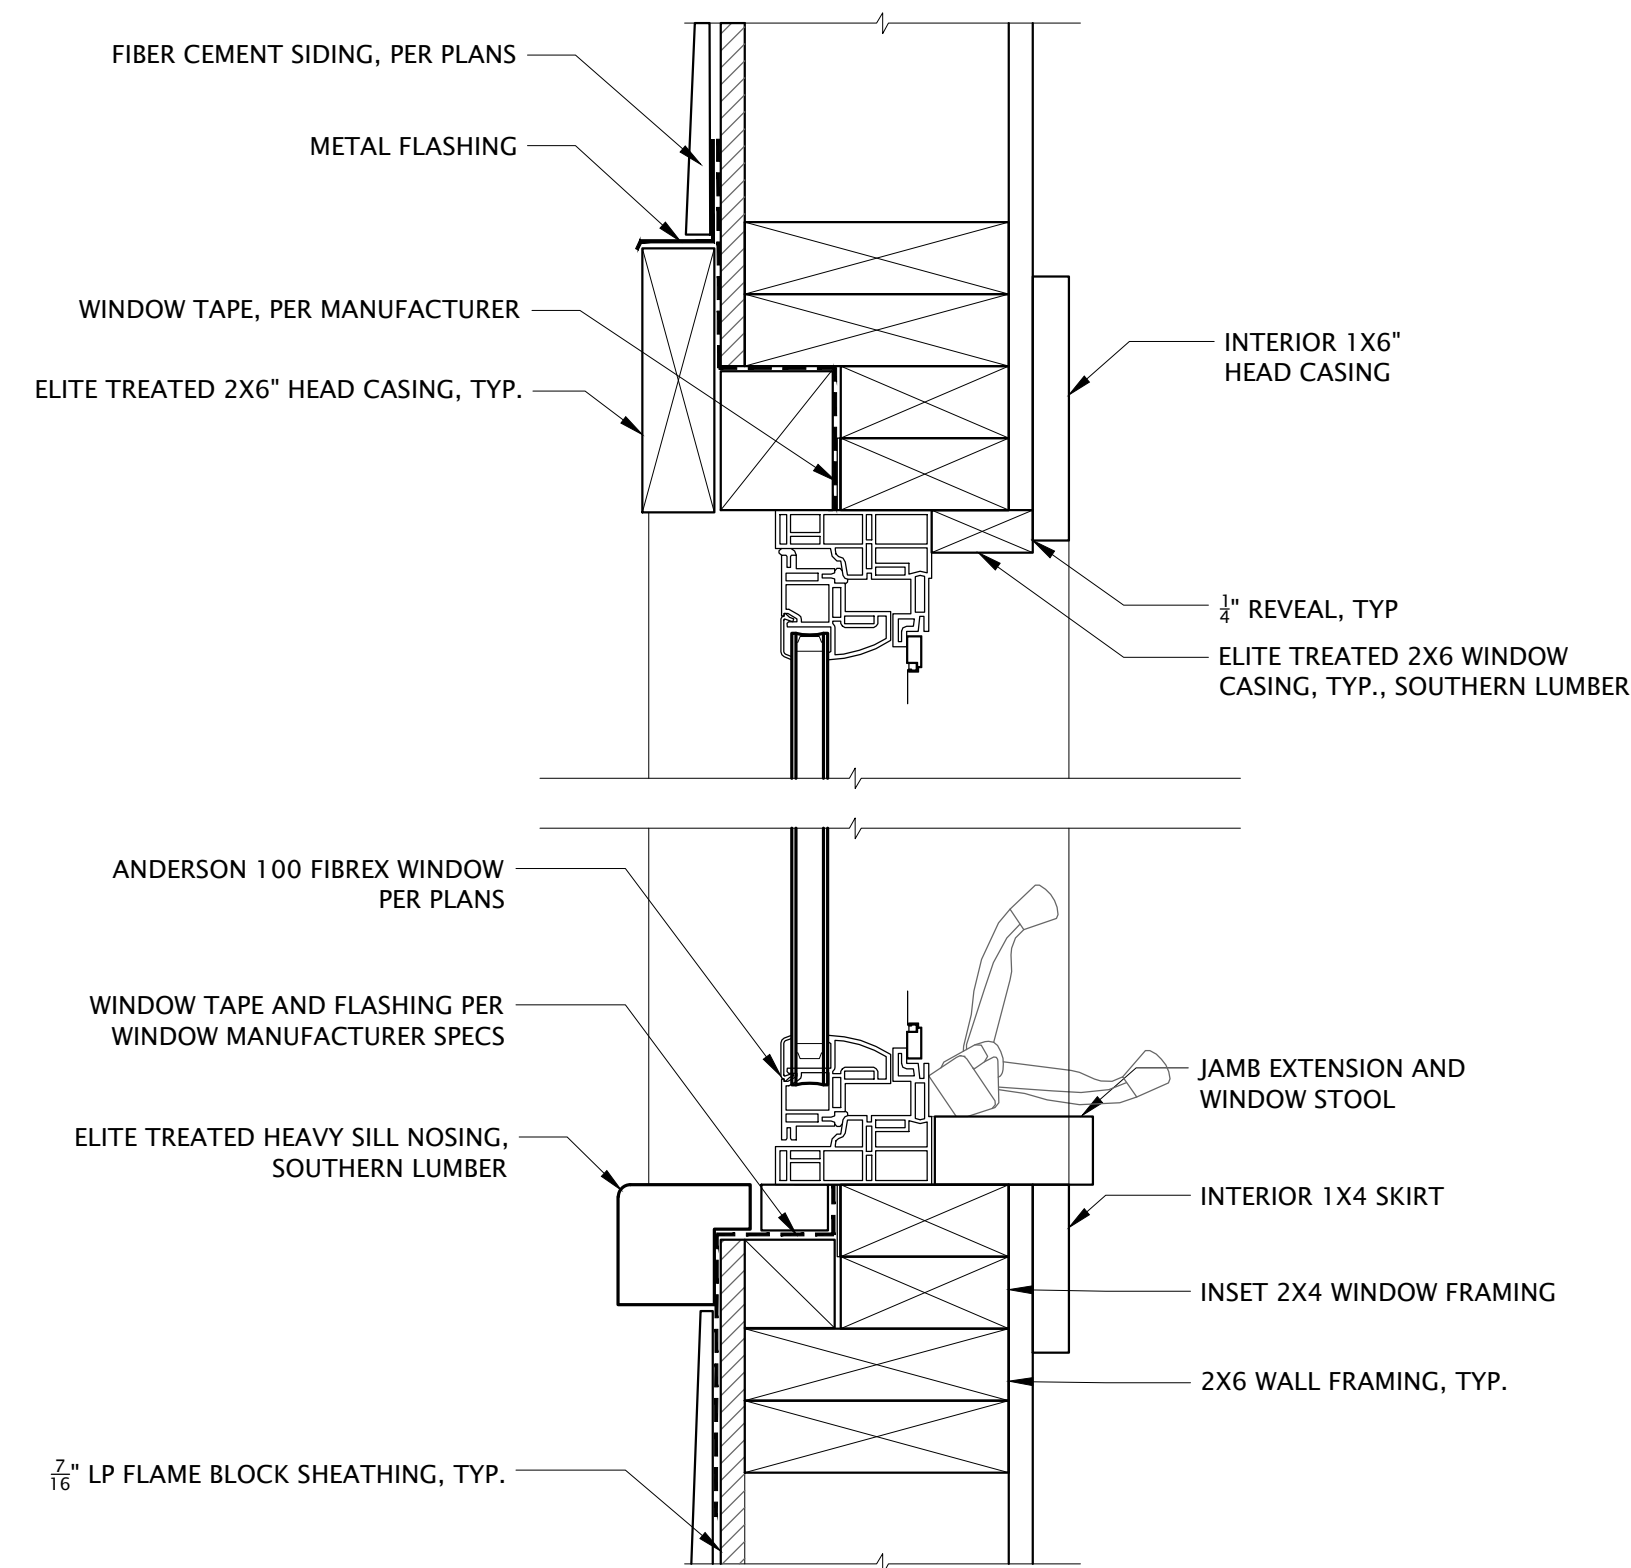

WINDOW SECTION - HEADER AND SILL DETAIL

SCALE: 3"=1'-0"

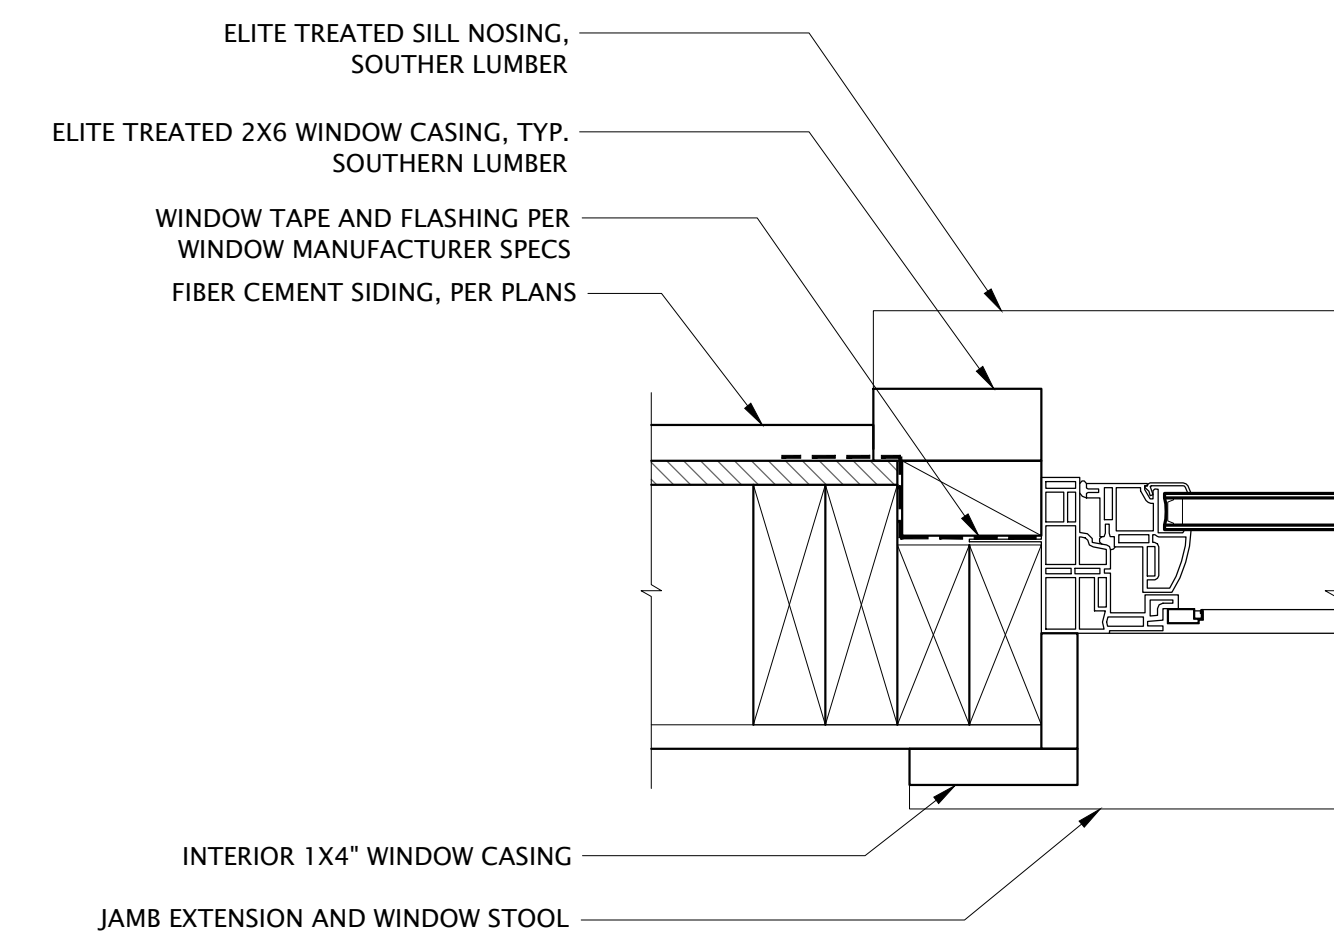

JAMB DETAIL - PLAN VIEW

SCALE: 3"=1'-0"

