



MT Architects
 8004 Oakwood Bend Dr.
 Houston, Texas 77040
 Call : 713.320.4522
 Fax: 1866.486.1256
 mtarchitects@comcast.net


Project Number: _____

Date Issued: _____


Revisions:

MARK	DATE	DESCRIPTION

THIS DRAWING AND ITS COPIES ARE THE COPYRIGHT OF THE ARCHITECT. THEY MAY NOT BE USED FOR PROJECTS OTHER THAN THE DESIGNATED PROJECT, WITHOUT THE SPECIFIC WRITTEN APPROVAL OF MT ARCHITECTS, L.L.C. AND/OR MINH TRAN, ARCHITECT.

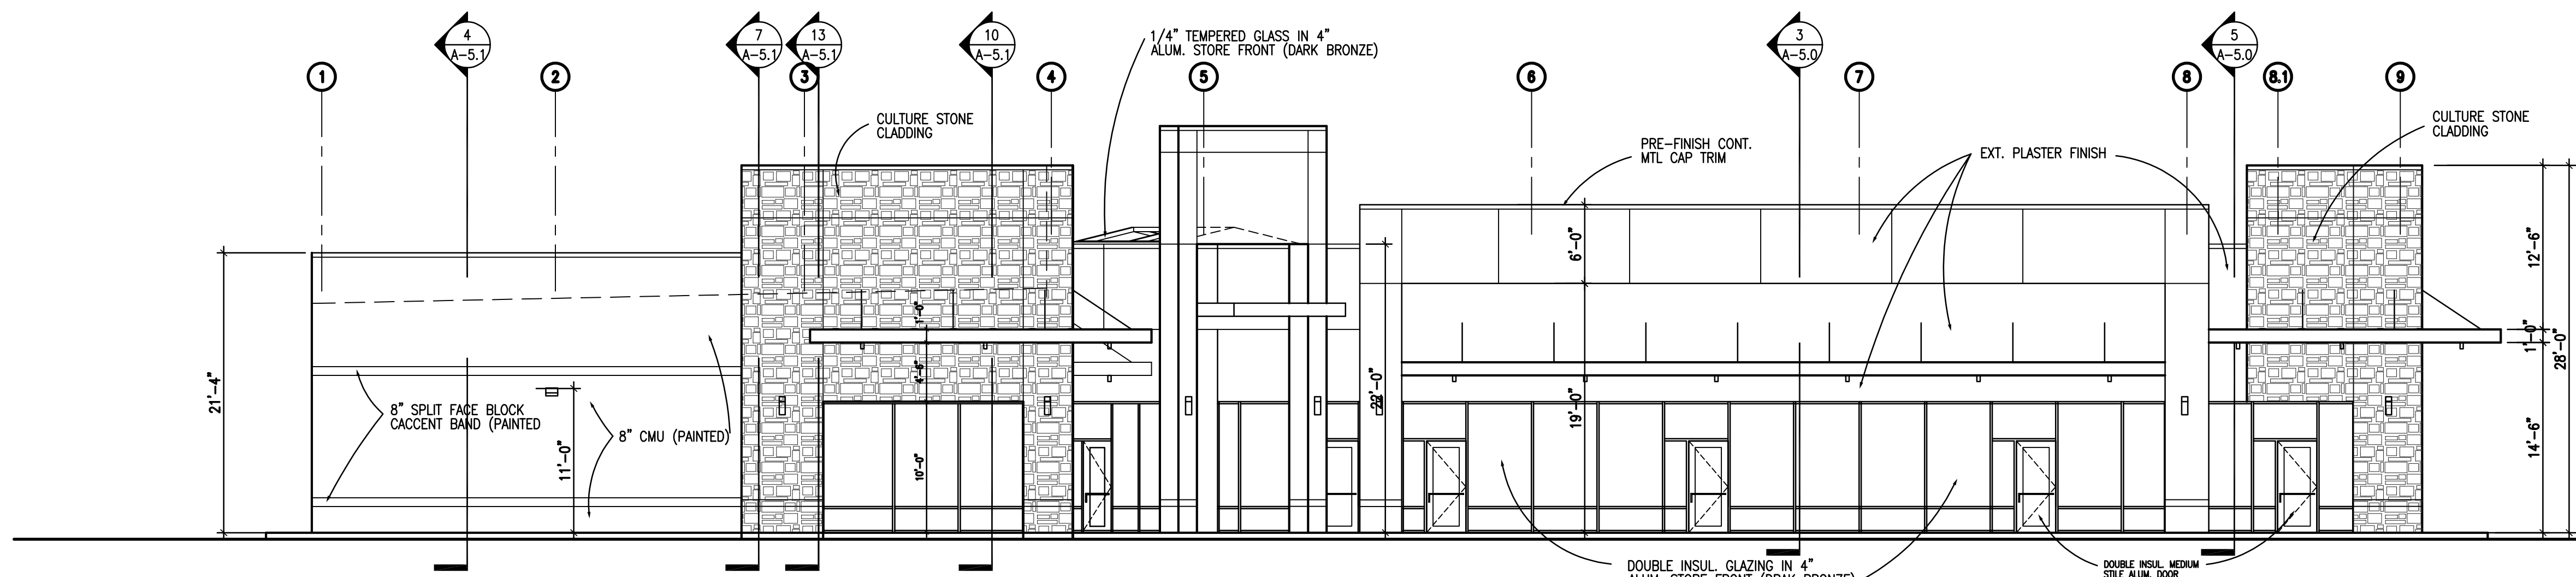


16 BUILDING ELEVATION
1/8"=1'-0"

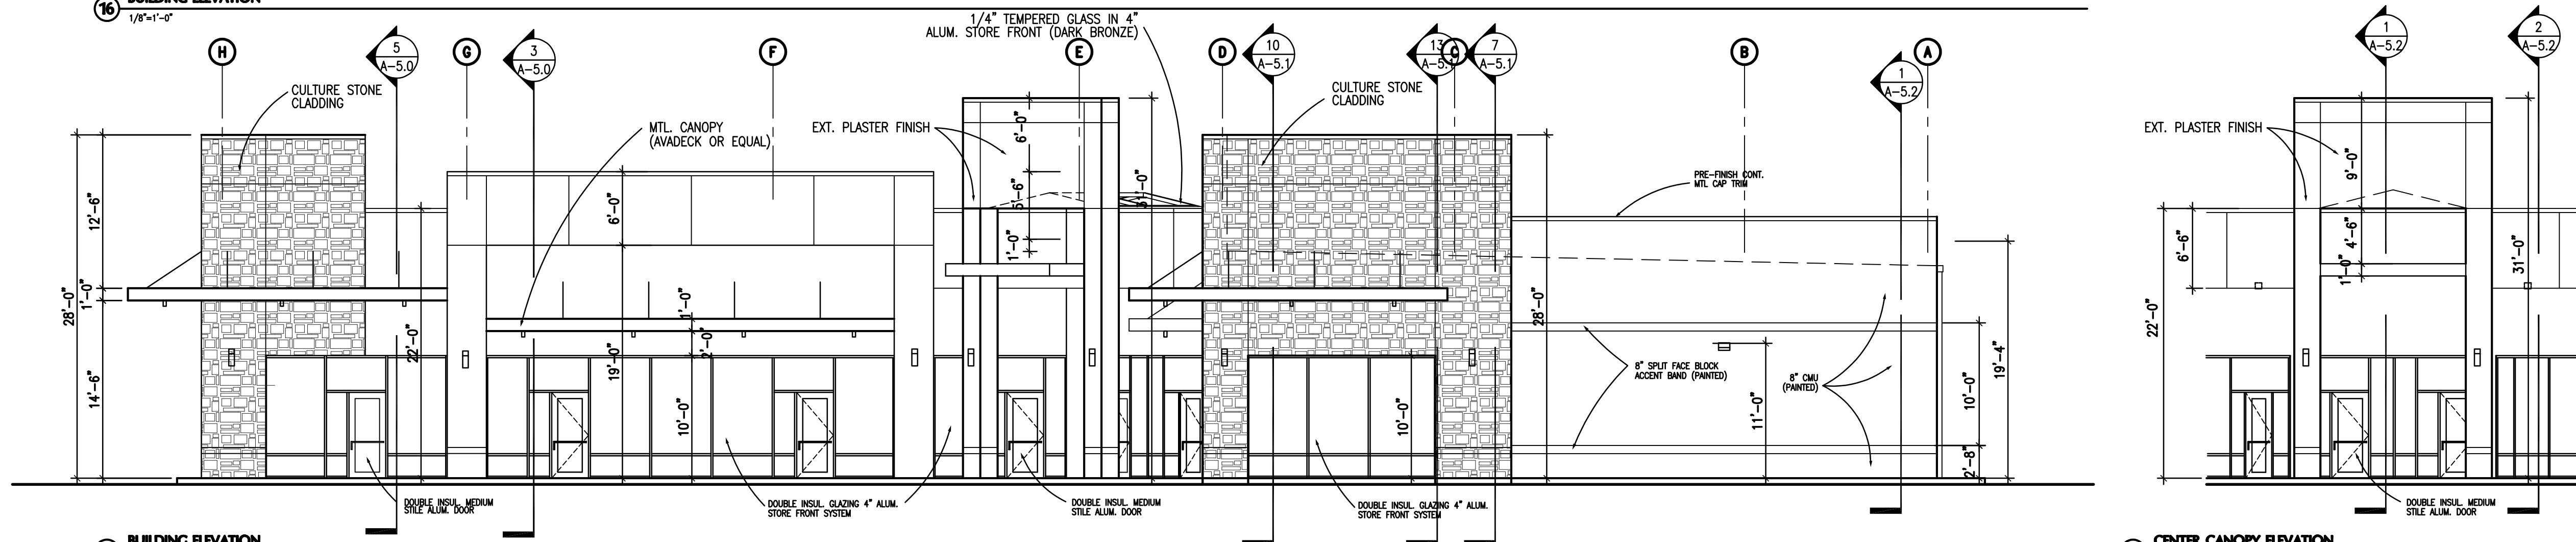


15 BUILDING ELEVATION
1/8"=1'-0"

3 CENTER CANOPY ELEVATION
1/8"=1'-0"

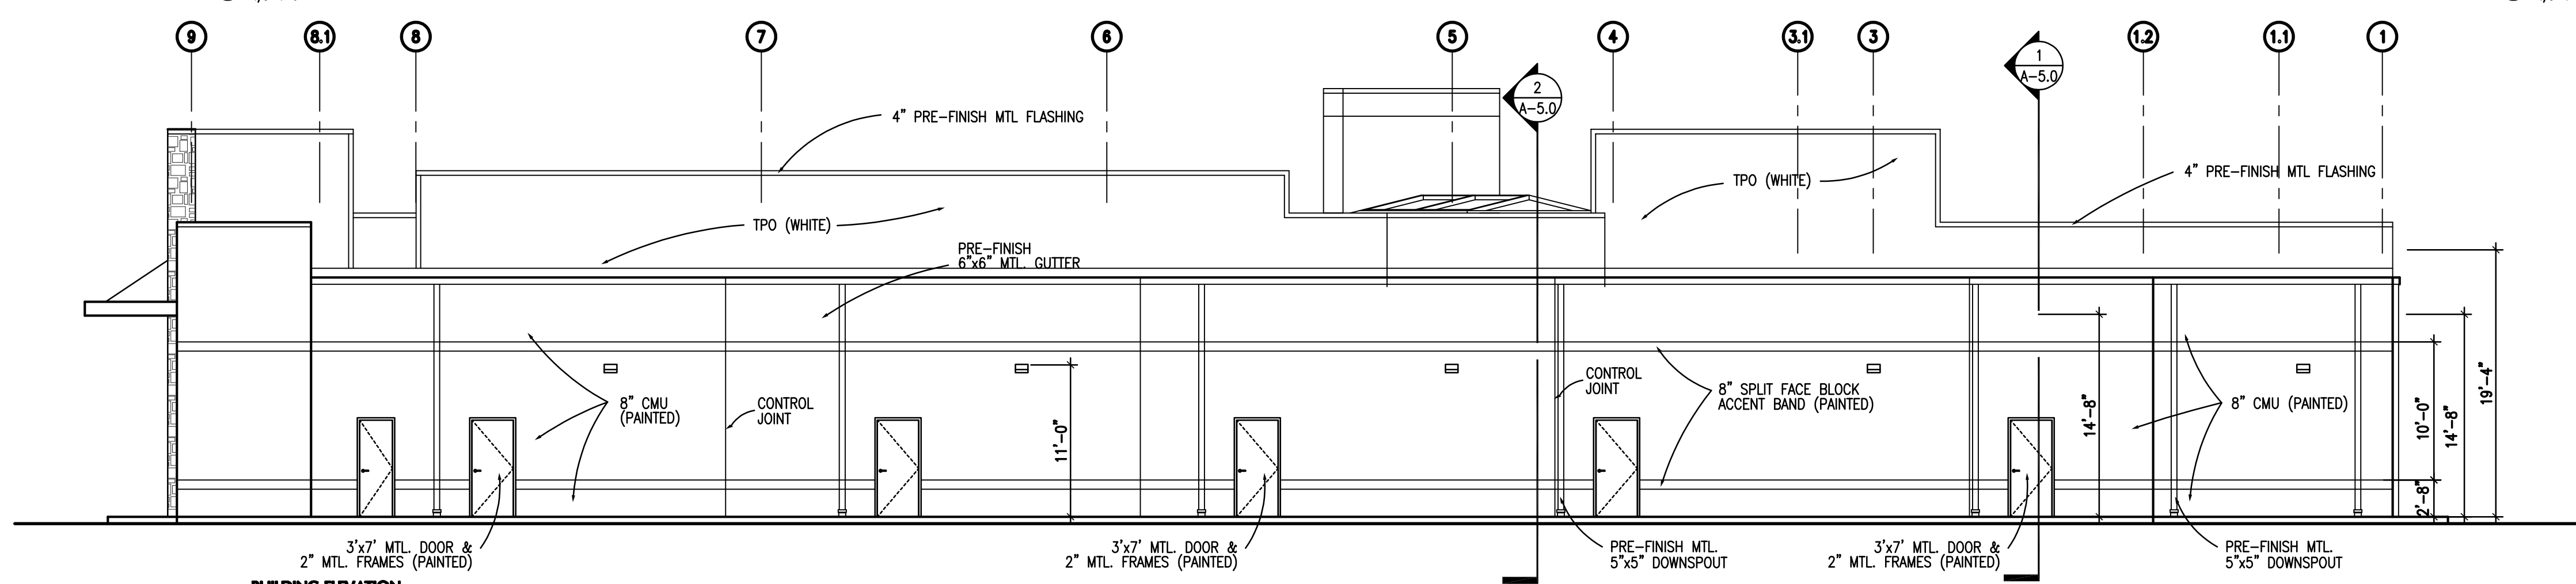


14 BUILDING ELEVATION
1/8"=1'-0"

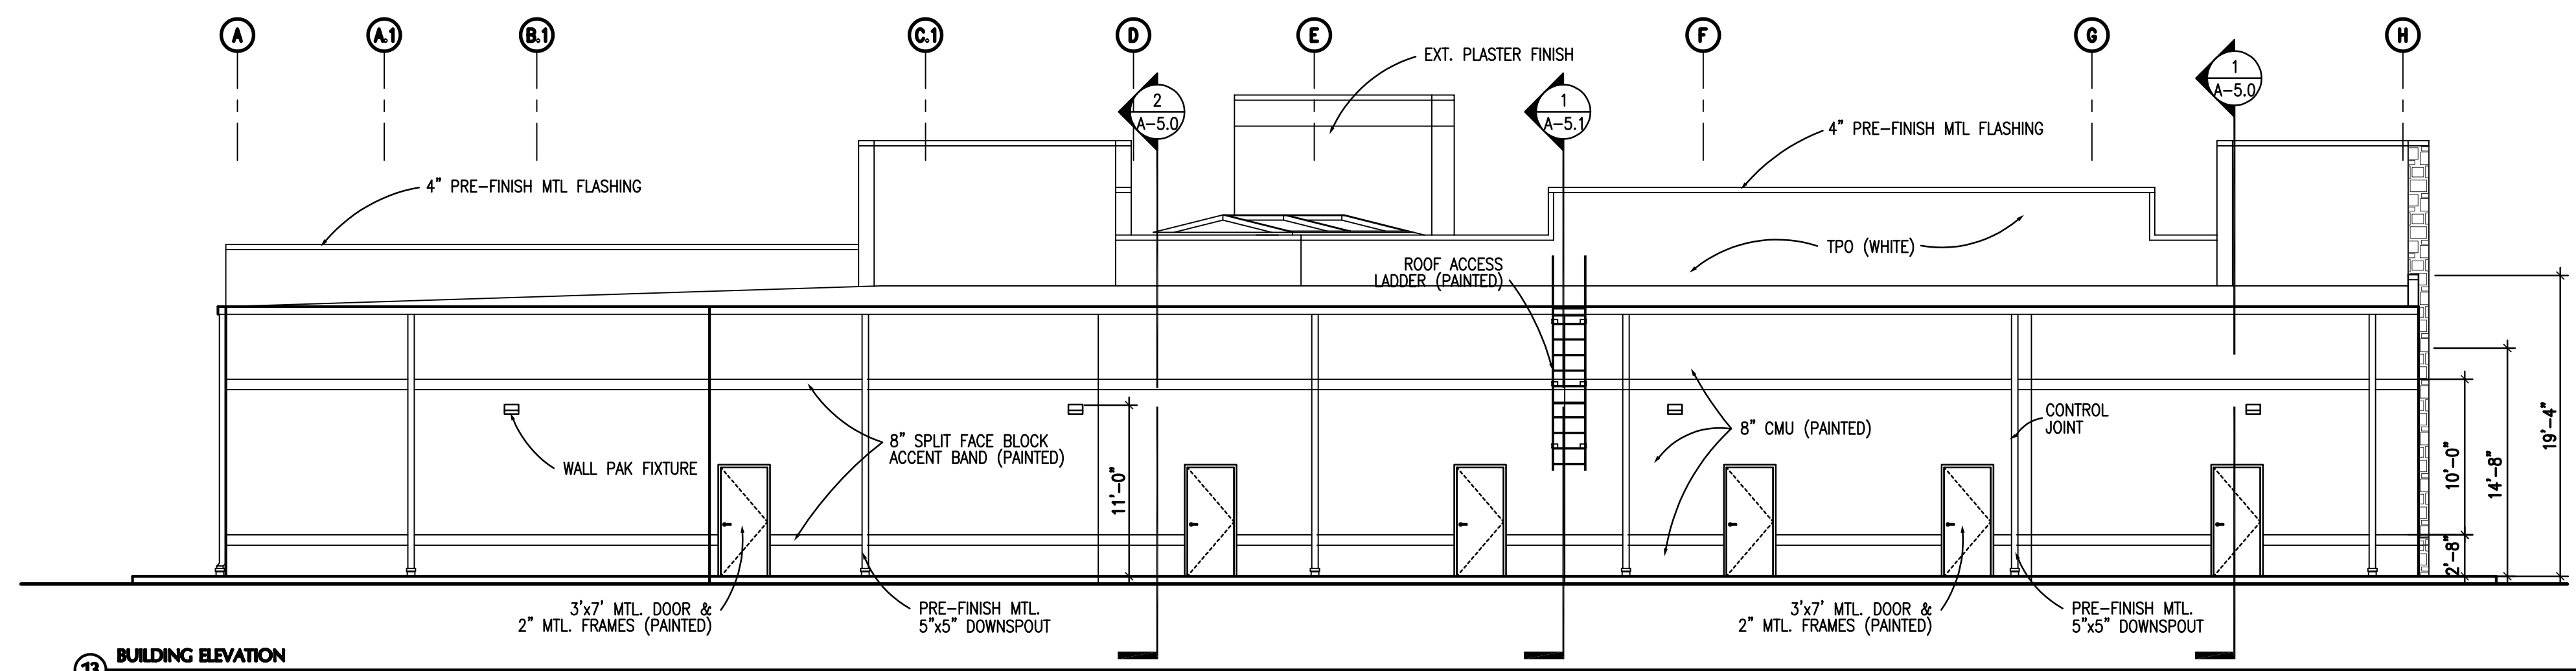

13 BUILDING ELEVATION
1/8"=1'-0"

AKIN PLAZA
 3170 PEEK ROAD
 Katy Texas 77449

EXTERIOR ELEVATIONS

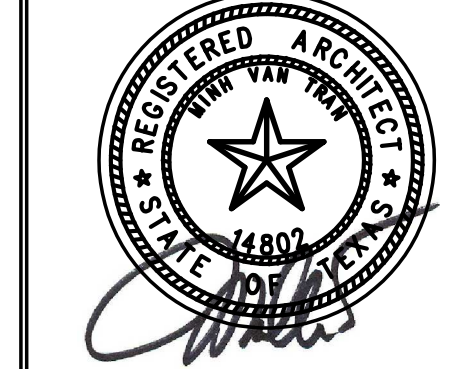

Sheet Number:

A-3.0