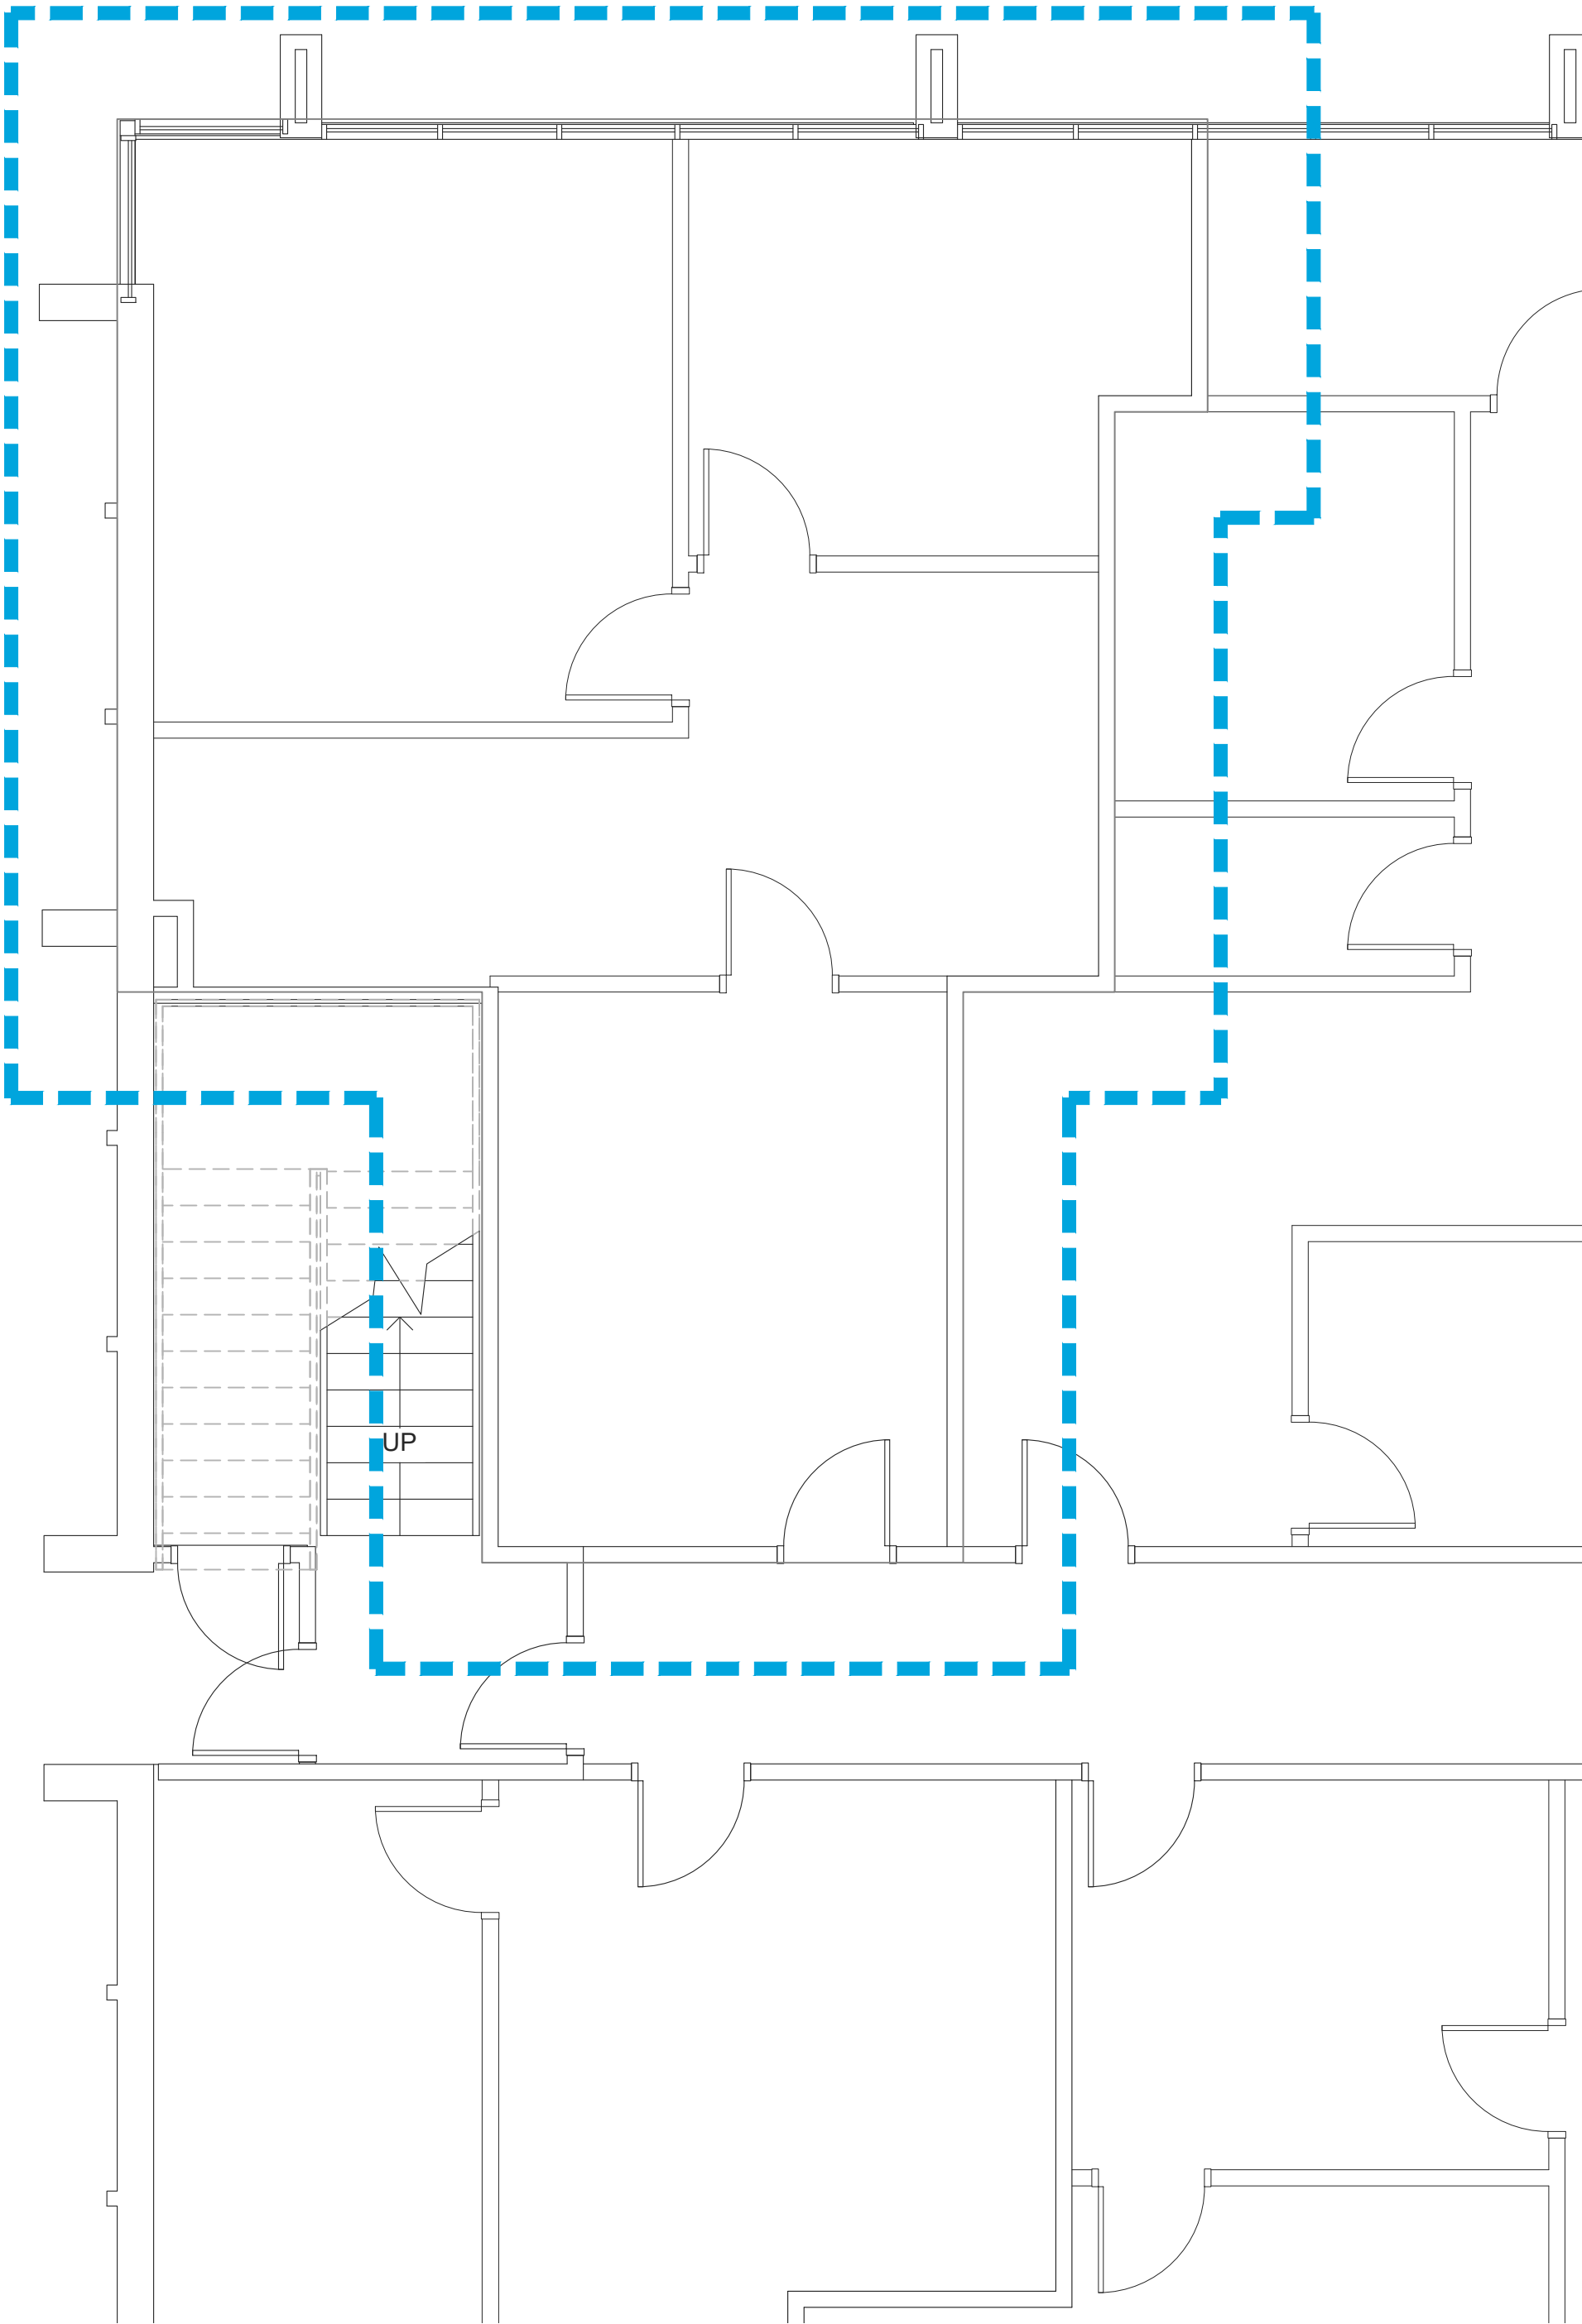


ELEVATE
DESIGN

©2016 ELEVATE DESIGN, LLC. ALL RIGHTS RESERVED.

Suite 140 @ 1 City Park

FLOOR PLAN

ISSUE DATE: 08.07.2026

SCALE: 1/4"=1'-0"

