


THE DESIGN
PARTNERSHIP, LTD.

Architecture
Planning
Interiors


150 Mill Place
111 Third Avenue South
Minneapolis, MN 55401
Phone 612 338 8889

Project No: BUFFALO BUSINESS CENTER
Project No: 2060019-20
Address:

Sheet No: FLOOR PLAN
Sheet No: A-1
Scale: 1/16" = 1'-0"
Date: JULY 21, 2006

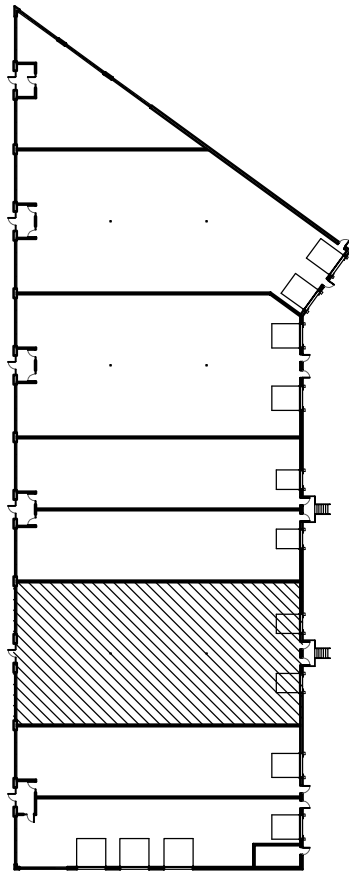

KEY
A-1
KEY PLAN
SCALE: 1" = 80'

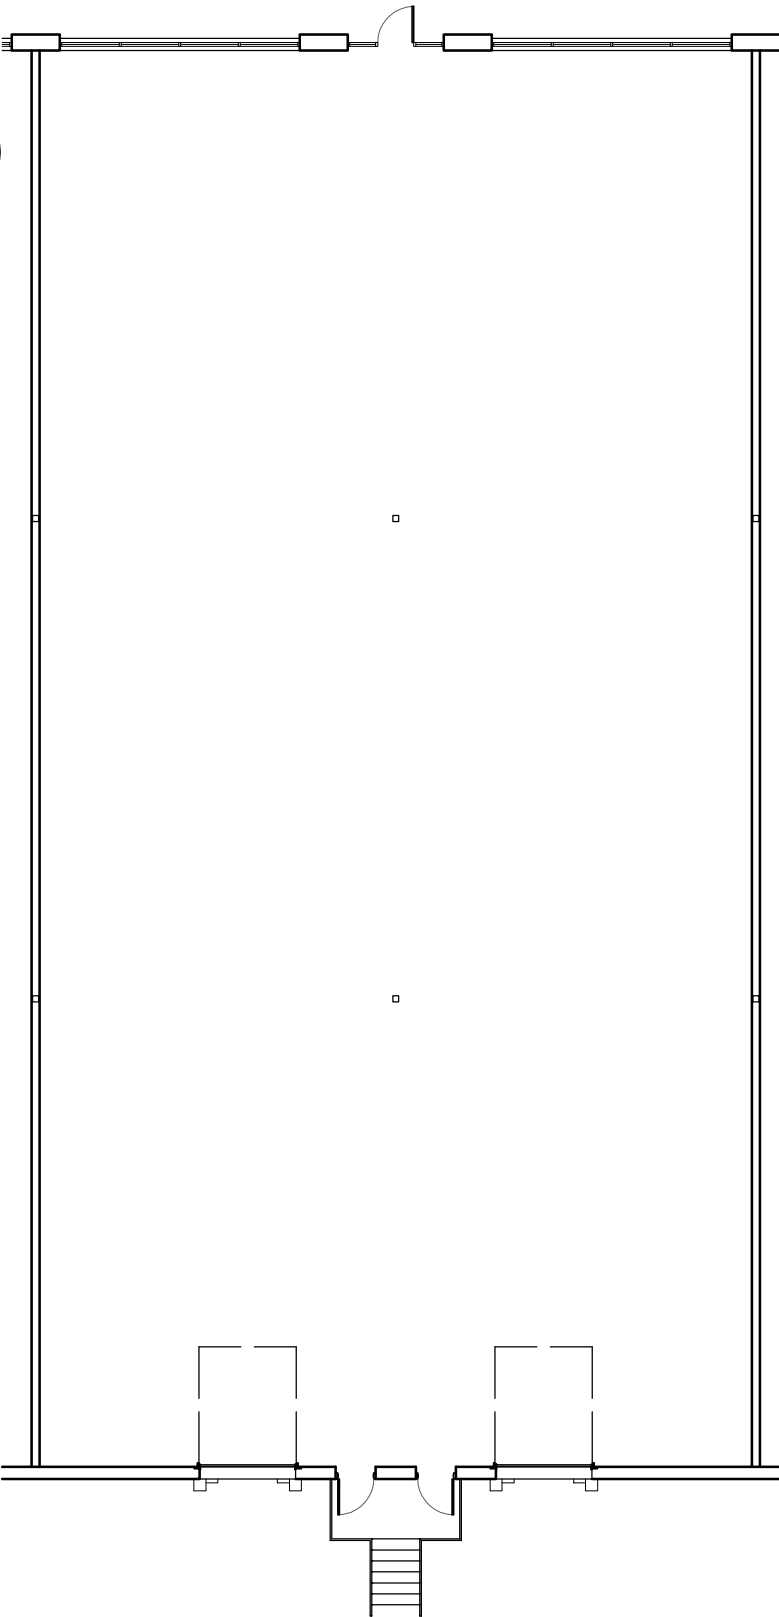

1
A-1
FLOOR PLAN
SCALE: 1/16" = 1'-0"

1,242 Rentable S.F.