


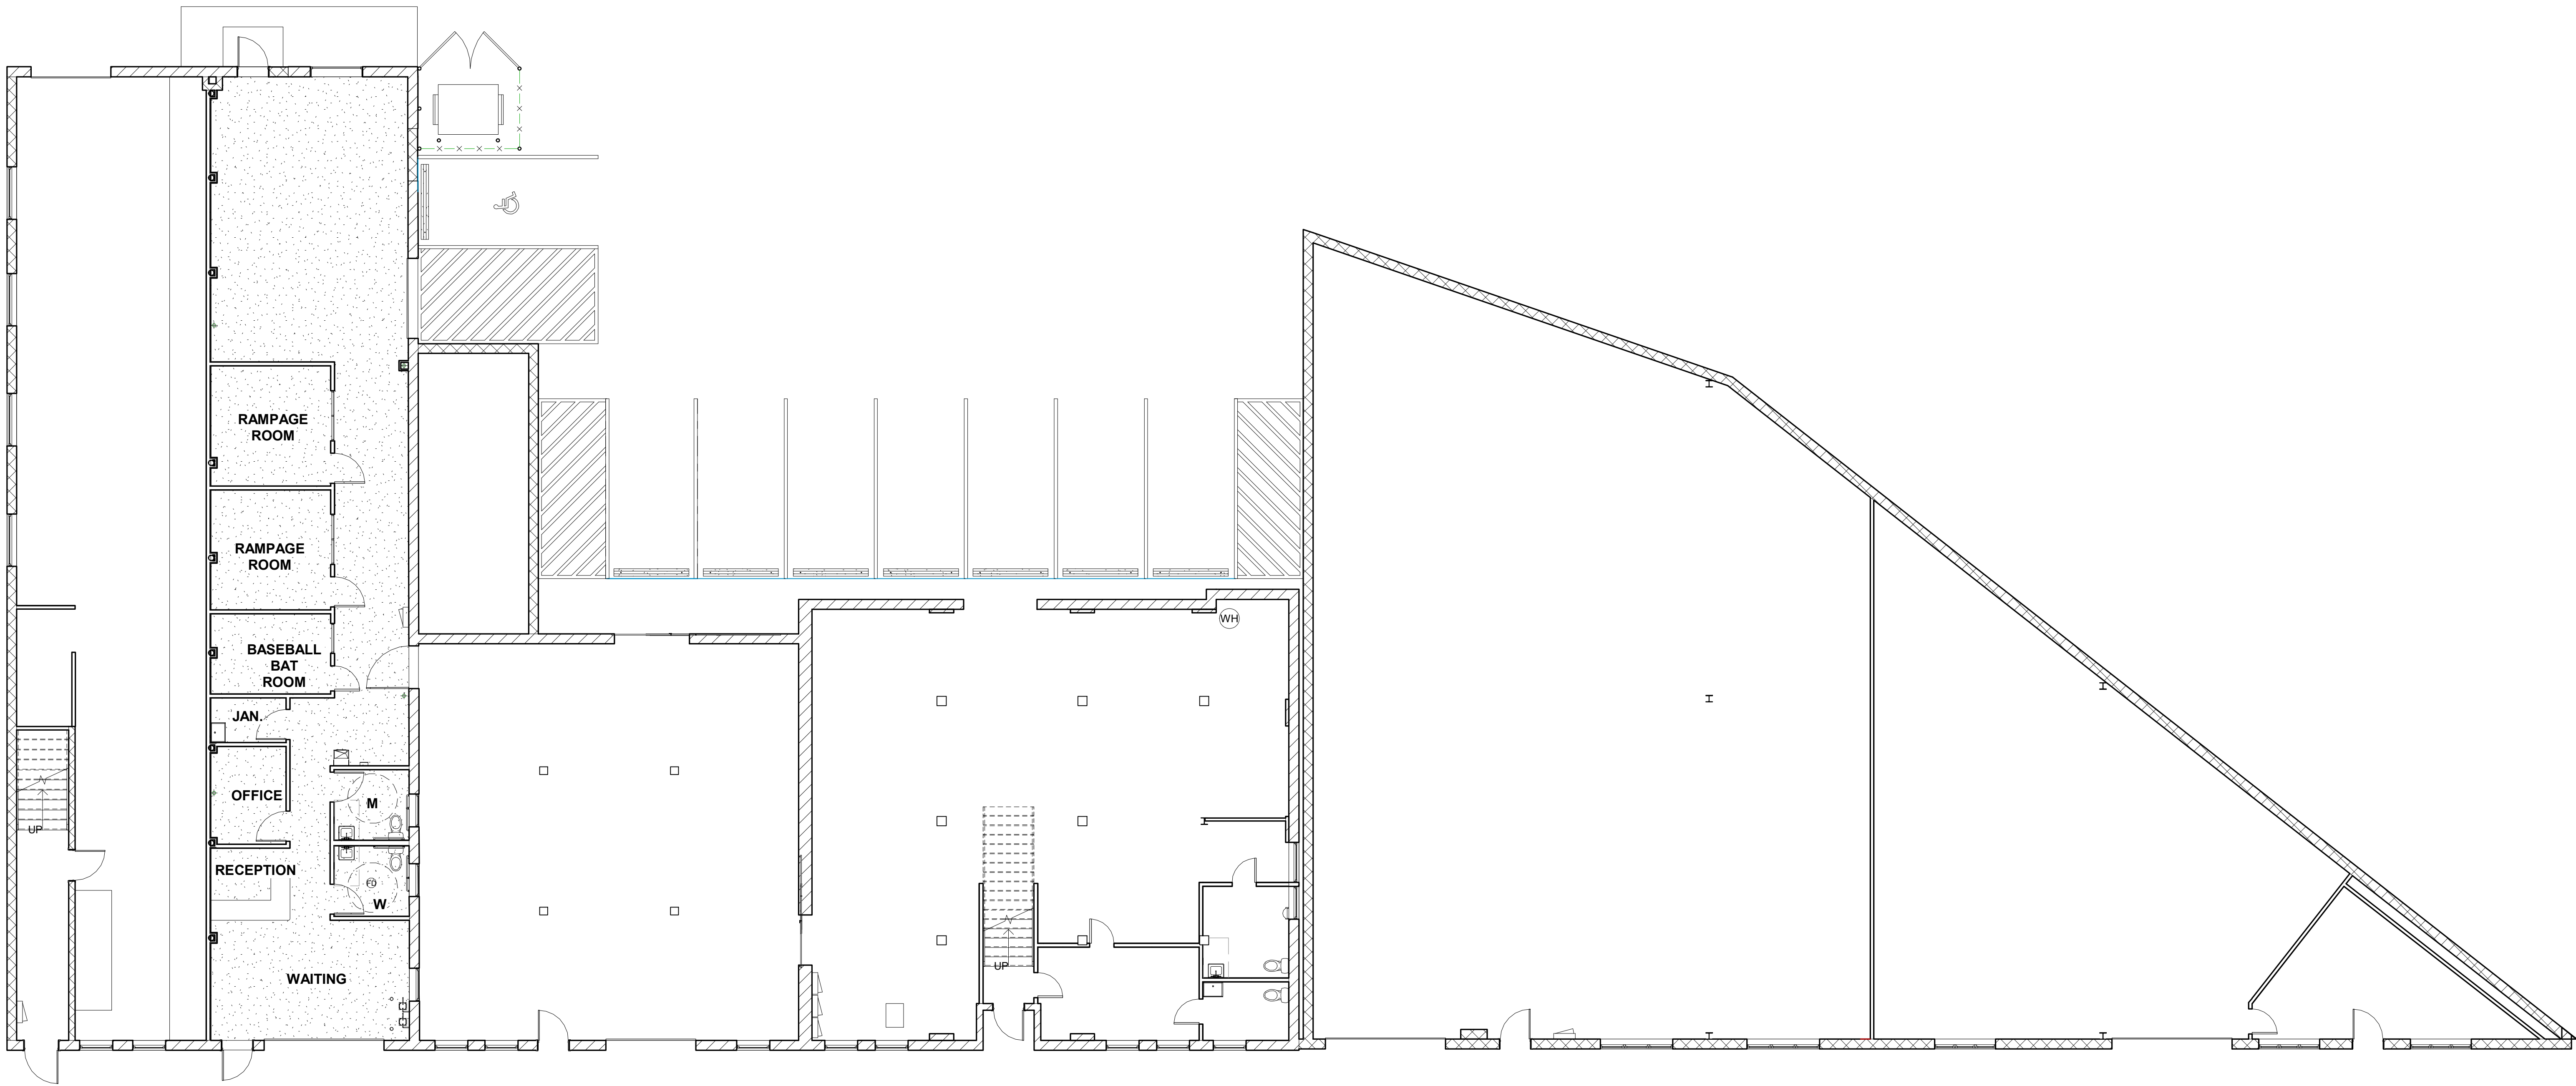

1 FIRST FLOOR PLAN
1/8" = 1'-0"

COPYRIGHT

THESE PLANS ARE PROTECTED UNDER
FEDERAL COPYRIGHT LAWS BY GREATER
LIVING ARCHITECTURE P.C. ANY
UNAUTHORIZED REPRODUCTION OR
MODIFICATION OF THESE PLANS IS A
VIOLATION OF COPYRIGHT LAWS. CLIENT
RIGHTS ARE LIMITED TO ONE-TIME USE FOR
THE CONSTRUCTION OF THESE PLANS.

UNAUTHORIZED ALTERATIONS OR ADDITIONS
TO THIS PLAN IS A VIOLATION OF THE NEW
YORK STATE EDUCATION LAW, ARTICLE 145,
SECTION 7209.

COPYRIGHT © ALL RIGHTS RESERVED
GREATER LIVING ARCHITECTURE P.C.

GREATER LIVING
ARCHITECTURE, P.C.

3033 BRIGHTON-HENRIETTA
TOWNLINE RD
ROCHESTER, NY 14623
CALL: (585) 272-9170
FAX: (585) 292-1262
www.greaterliving.com

REVISIONS:

DATE	BY	DESCRIPTION

CLIENT/LOCATION:

DOSS ENTERPRISE INC.
190 ANDERSON AVENUE,
ROCHESTER N.Y. 14607

BUILDER:

XXX

SITE PLAN

drawn: KJT	checked: KJT
scale: 1/8" = 1'-0"	date: 10/18/18
PROJECT: 18107	sheet: AS1