




239 RACE STREET

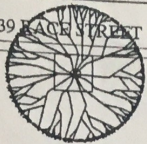


1 FIRST FLOOR PLAN  
A1 NOT TO SCALE

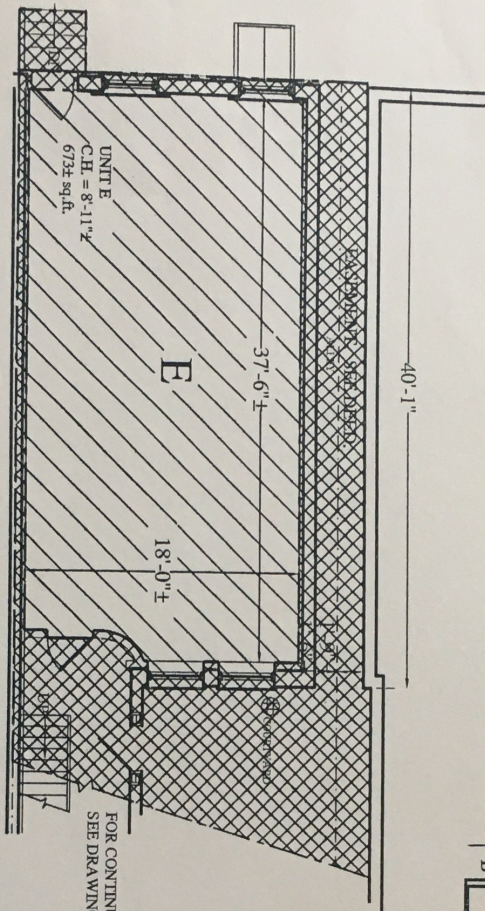


FOR CONTINUATION, SEE DRAWING A-8

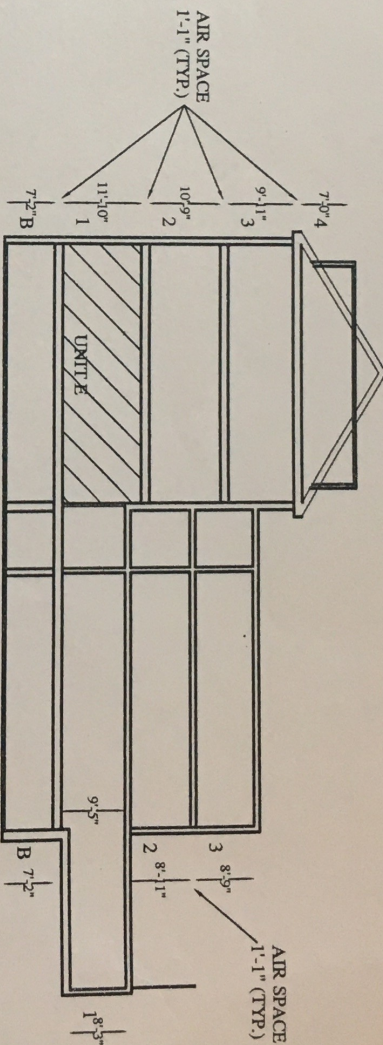

GENERAL SCHEMATIC  
(UNIT LOCATION SHOWN HATCHED)

 


UNIT

 

LIMITED COMMON



COMMON ELEMENT(S)

 

ALAN CHARLES MANSOUR, P.A.  
PA. NO. BA-006445-X  
N.J. NO. AI-08687

DO NOT SCALE DRAWINGS

REVISIONS

NO.	DATE	BY	REVISION

DATE: 02/03  
DRAWN BY: [Signature]  
CHECKED BY: [Signature]  
SCALE: 1/8" = 1'-0"

UNIT E

ALLEY FRIENDS ARCHITECTS

239 RACE STREET  
PHILADELPHIA, PA 19106

309 N. FRONT ST.  
PHILA., PA. 19106  
215-922-3554  
FAX # 922-7742



A-10