


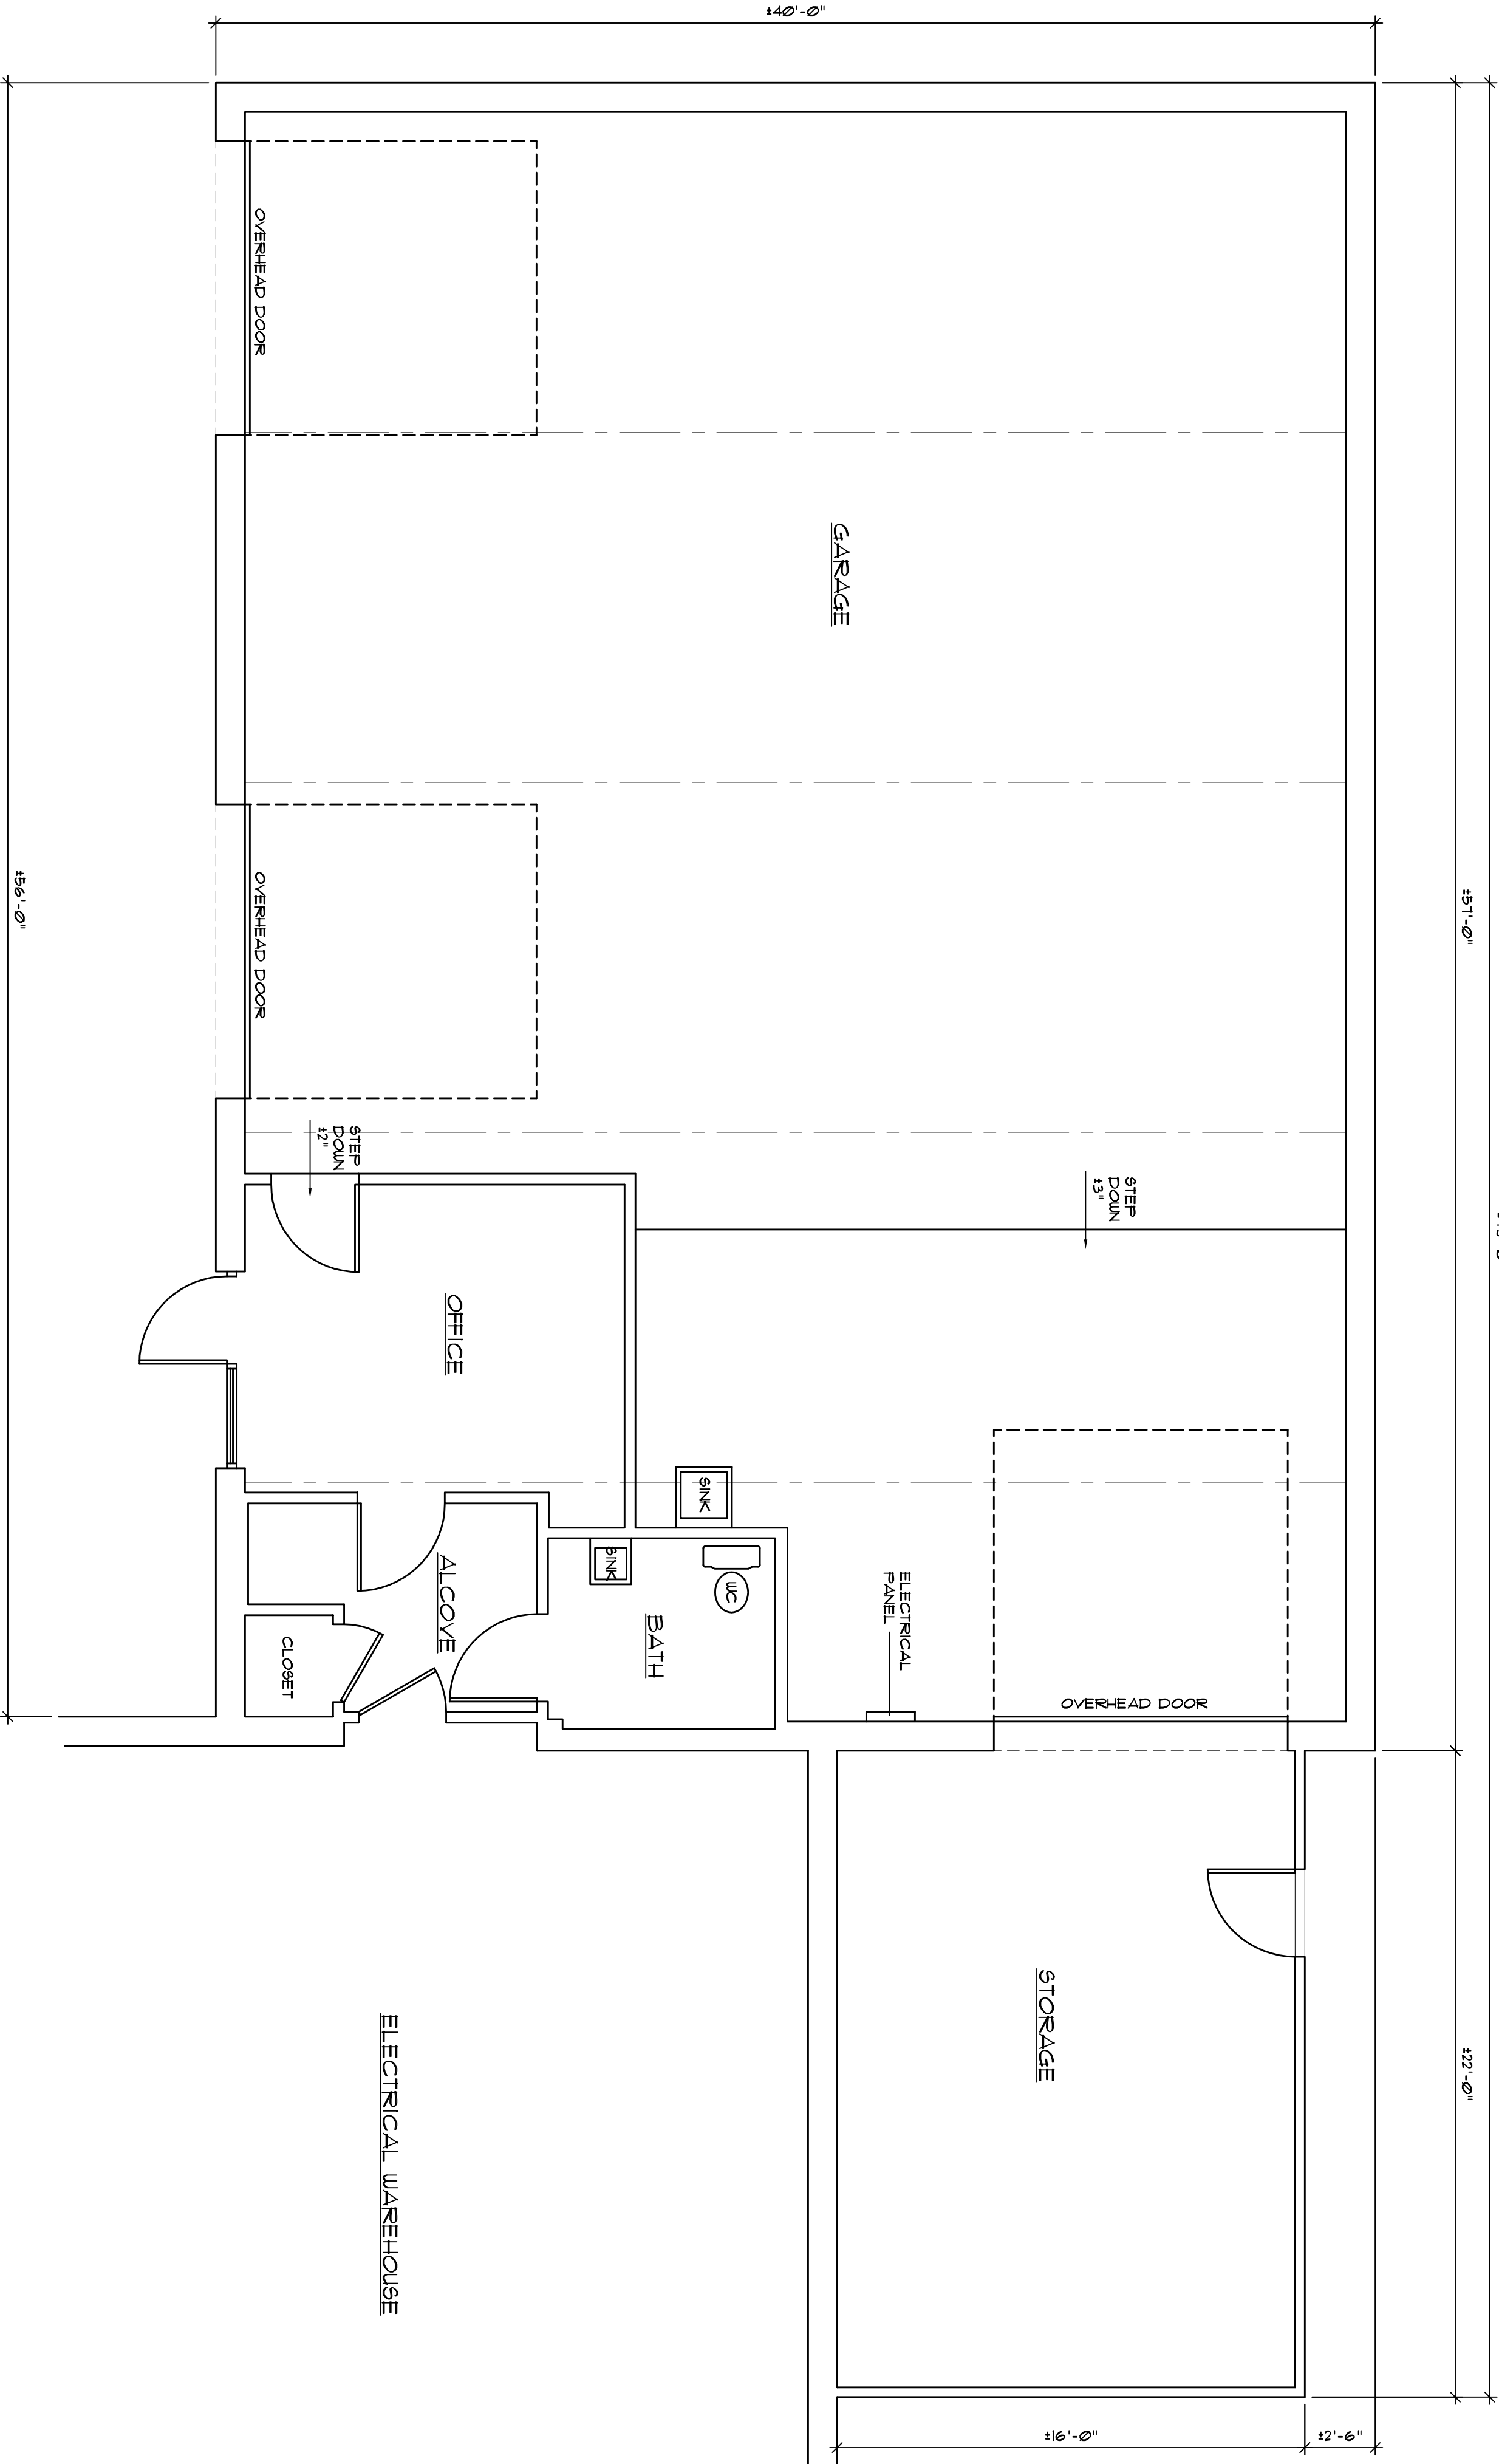

NTH DESIGN, LLC BROOKLYN, CONNECTICUT 1-860-450-6443		EXISTING CONDITIONS PLAN FOR MR. LABONTTE SOUTHBIDGE, MA		SCALE: 1/4" = 1'-0" DATE: 1-8-21 JOB NO: XXX SHEET NUMBER:	
FLOOR PLAN				A-1	