

AHARONIAN
& ASSOCIATES INC.
ARCHITECTS

310 George Washington Highway
Suite 100
Smithfield, Rhode Island
0 2 9 1 7

T 401-232-5010
F 401-232-5080
WWW.ARCH-ENG.COM

DISCLAIMER

OWNERSHIP AND USE OF DOCUMENTS, DRAWINGS AND SPECIFICATIONS ARE INSTRUMENTS OF PROFESSIONAL SERVICE AND SHALL REMAIN THE PROPERTY OF THE ARCHITECT. THESE DOCUMENTS ARE NOT TO BE USED, IN WHOLE OR IN PART, FOR ANY OTHER PROJECTS OR PURPOSES OR BY ANY OTHER PARTIES THAN THOSE PROPERLY AUTHORIZED BY CONTRACT WITHOUT THE EXPRESS WRITTEN AUTHORIZATION OF THE ARCHITECT.


REVISIONS

NUMBER	REMARKS	DATE

PRELIMINARY
NOT FOR CONSTRUCTION

FOR REVIEW

PROJECT TITLE




DUNKIN' BRANDS
[eandrinkwater]
PC# 346757

403 WINTHROP STREET
TAUNTON, MA
Norfolk County

DRAWING TITLE
PROPOSED FLOOR PLAN

DATE JULY 25, 2008	PROJ. NO. 0843
DRAWN BY JD	CHECKED BY DH

DRAWING NUMBER
K-1
SHEET: ___ OF: ___

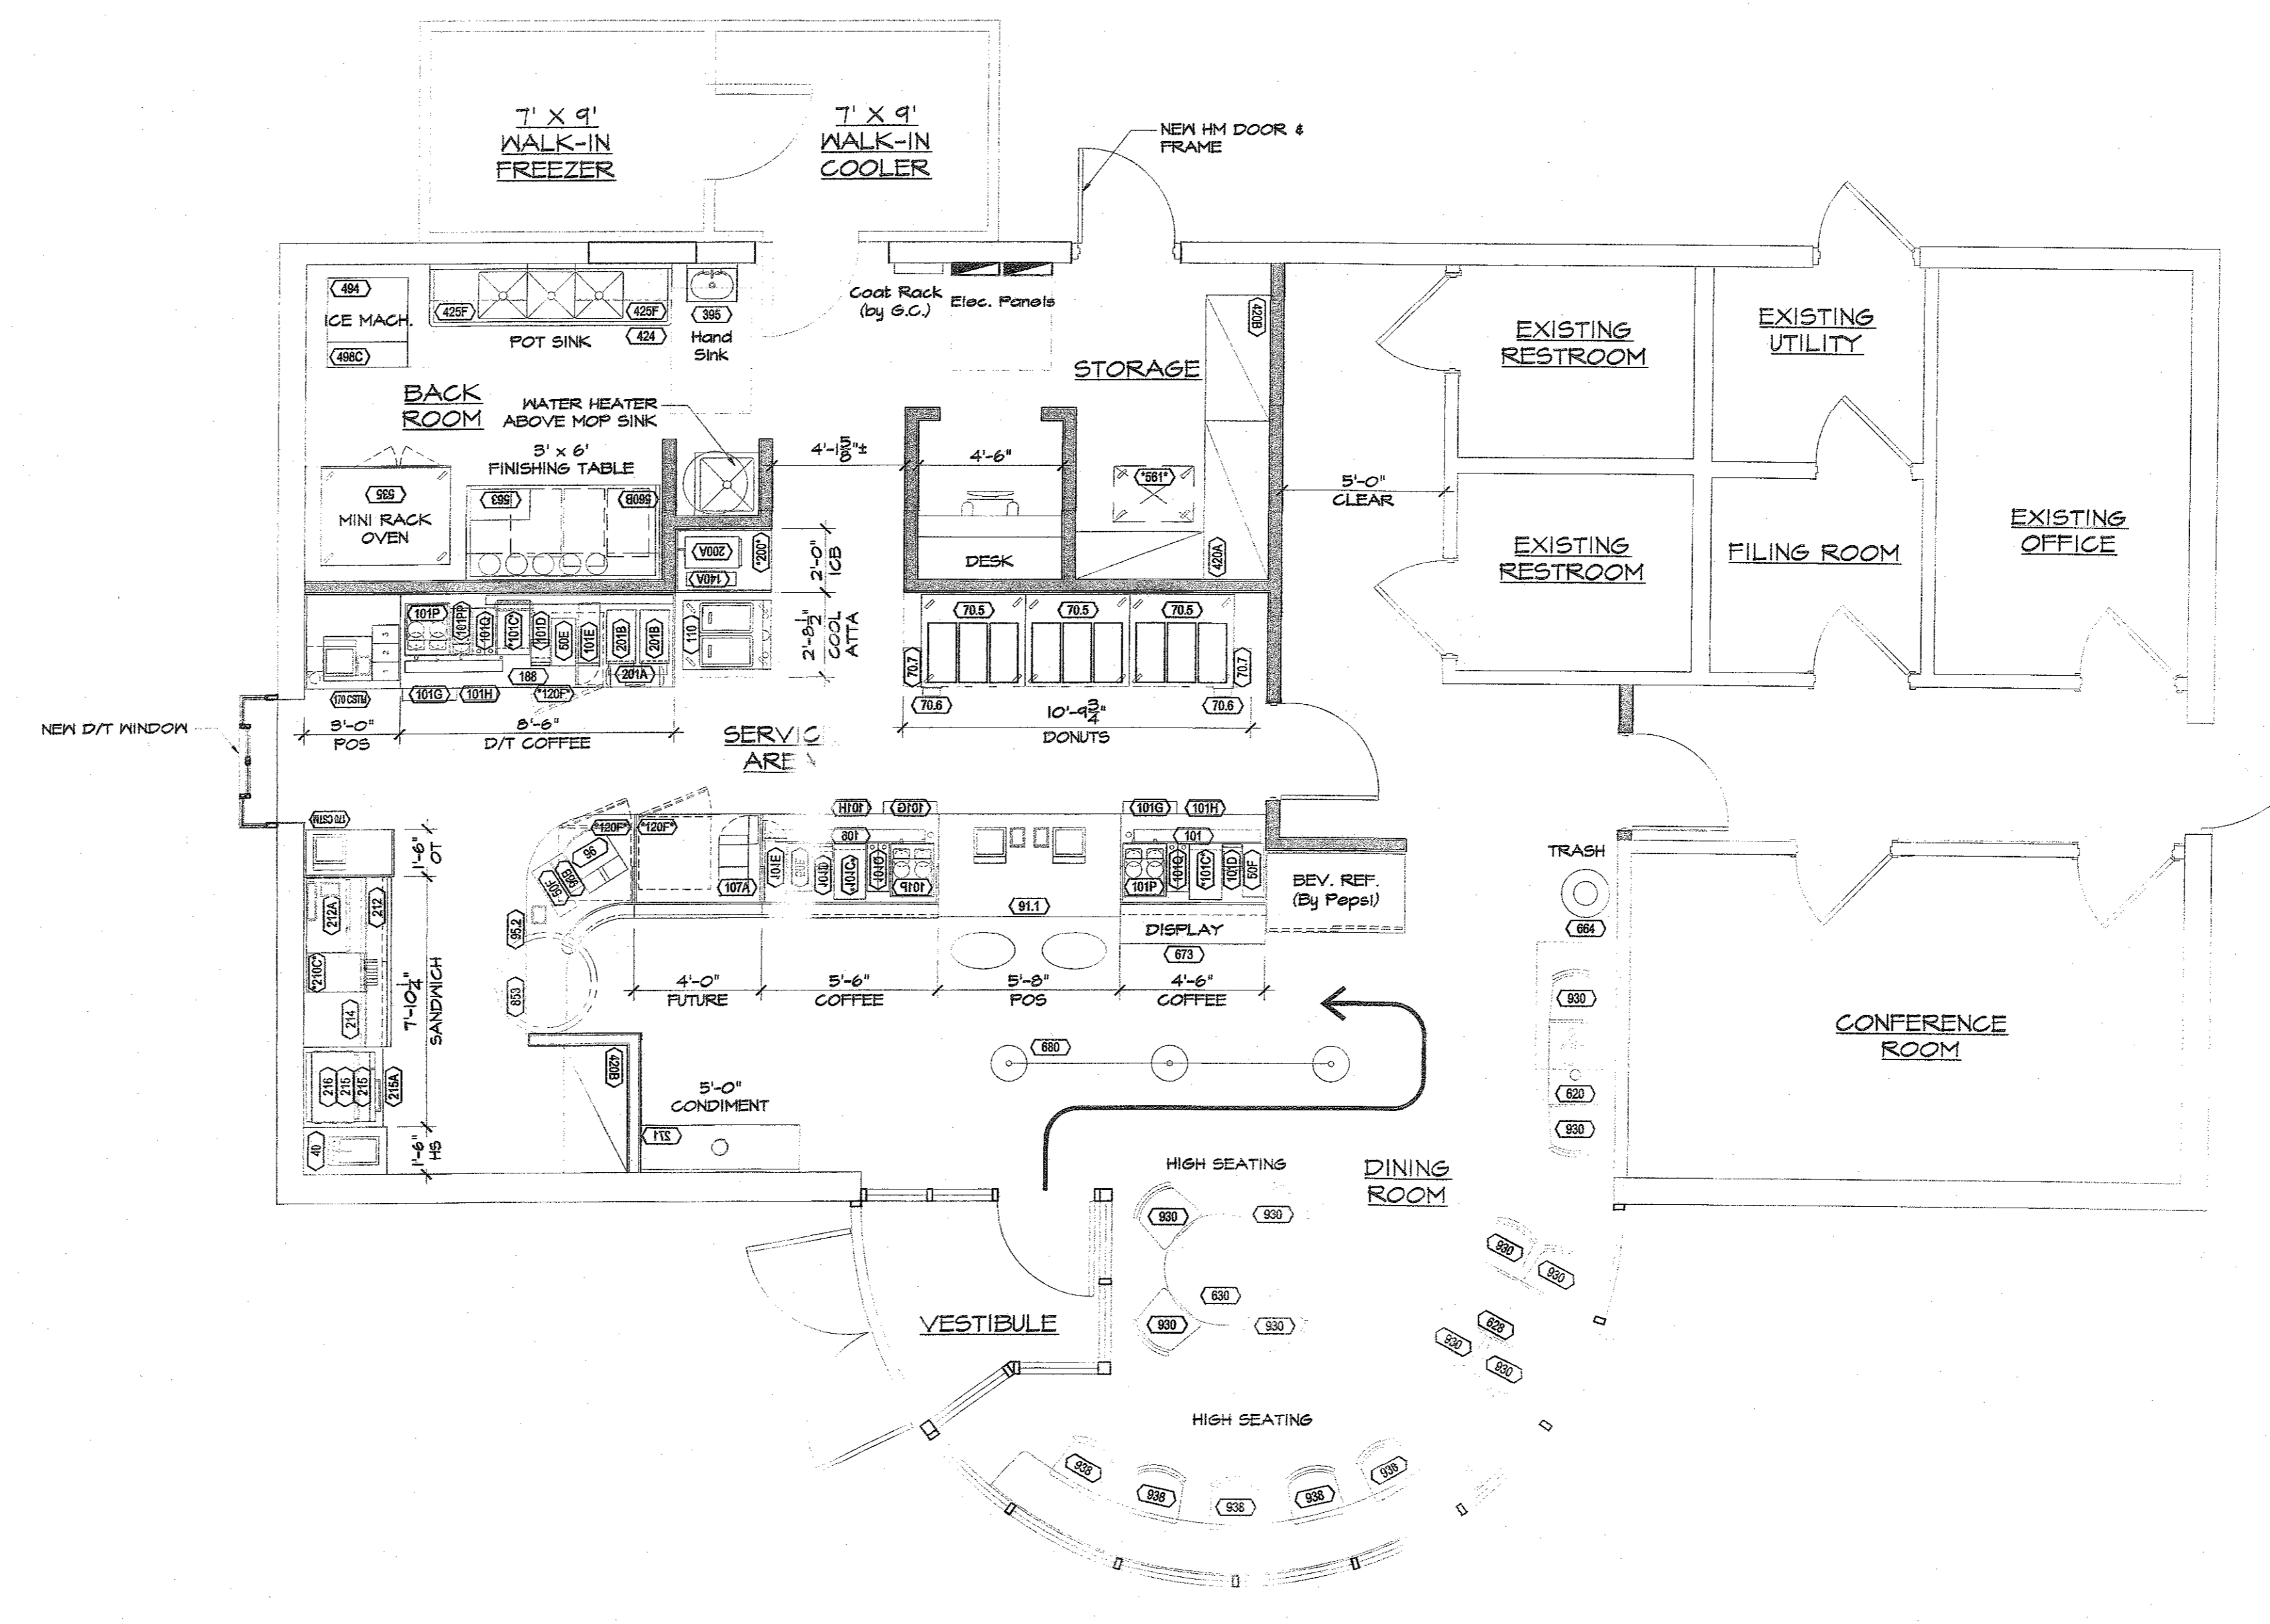

1 PROPOSED FLOOR PLAN
SCALE: 1/4"=1'-0"

NOT FOR CONSTRUCTION - NOT FOR CONSTRUCTION - NOT FOR CONSTRUCTION - NOT FOR CONSTRUCTION