


2 DIMENSION PLAN - FIRST FLOOR
SCALE: 1/4"=1'-0"

KEYED NOTES: INDICATED BY SYMBOL

GC SHALL INITIALLY VERIFY STRING DIMENSIONS FROM LAYOUT POINT TO EXISTING PERIMETER WALLS AND NOTIFY ARCHITECT OF ANY DISCREPANCIES.

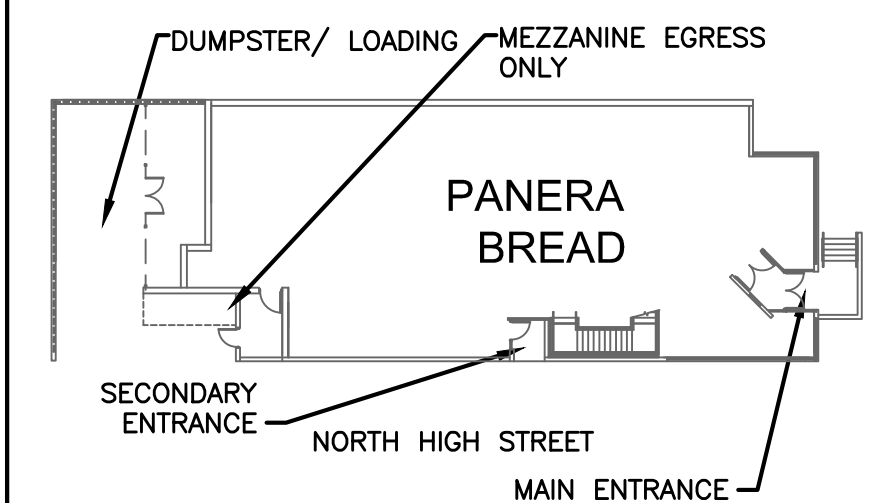

1 KEYPLAN
SCALE: NTS

REVISION

ISSUE DATE: 03-26-13
PROJECT NUMBER: 11-0501
DRAWN BY: GMS
DM: DC
CPM: KK

SHEET NO:
A-2.0A
DIMENSIONED
FLOOR PLAN
FILE: 4642-A-2.0.dwg

BAKERY CAFE #4345
FREESTANDING BUILDING
INTERSECTION OF HIGH STREET & WILLEY STREET
MORGANTOWN, WV 26505
MONONGALIA COUNTY



WILEY STREET (US 119)