


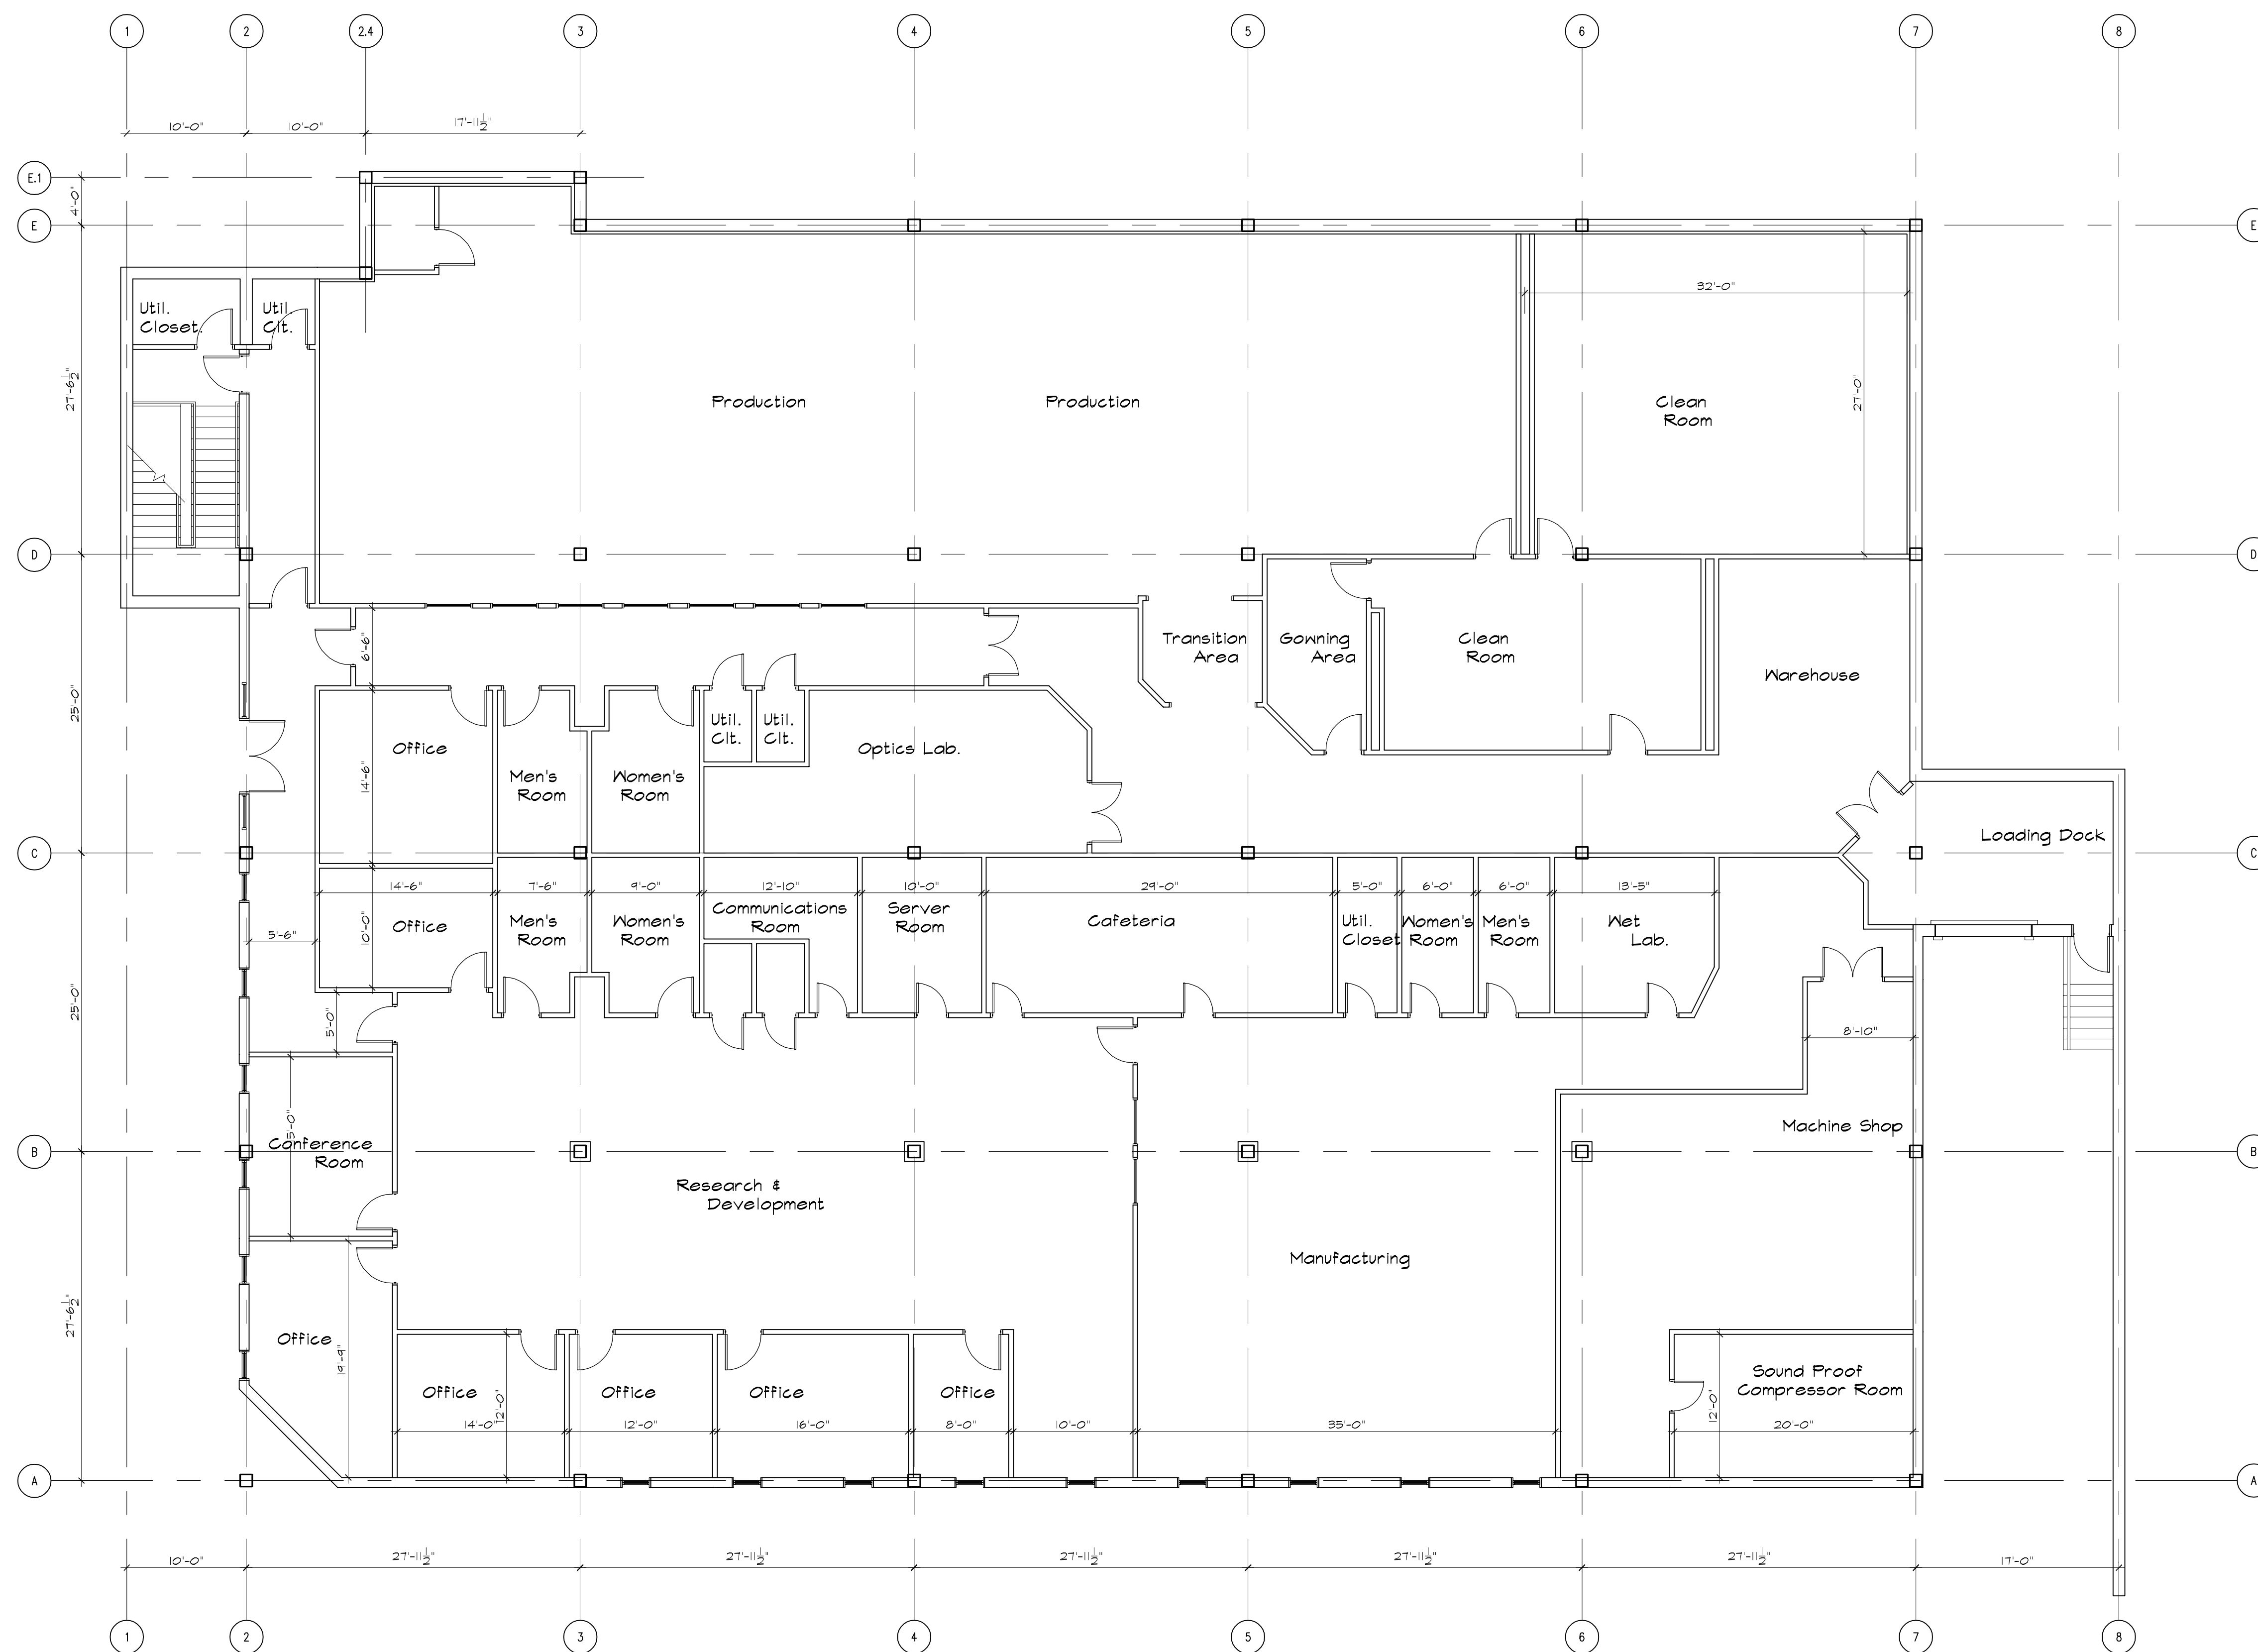

1 Ground Level Floor Plan
Scale : 1/8" = 1'-0"

STAMP:

5 FORTUNE
DRIVE LLC.

5 Fortune Drive
BILLERICA – MA
01821

REVISIONS:

PROJECT
NUMBER:
DATE: 04.12.07
SCALE: As Noted
DRAWN: JNF
CHECK:

DRAWING NUMBER:

A=1.1