
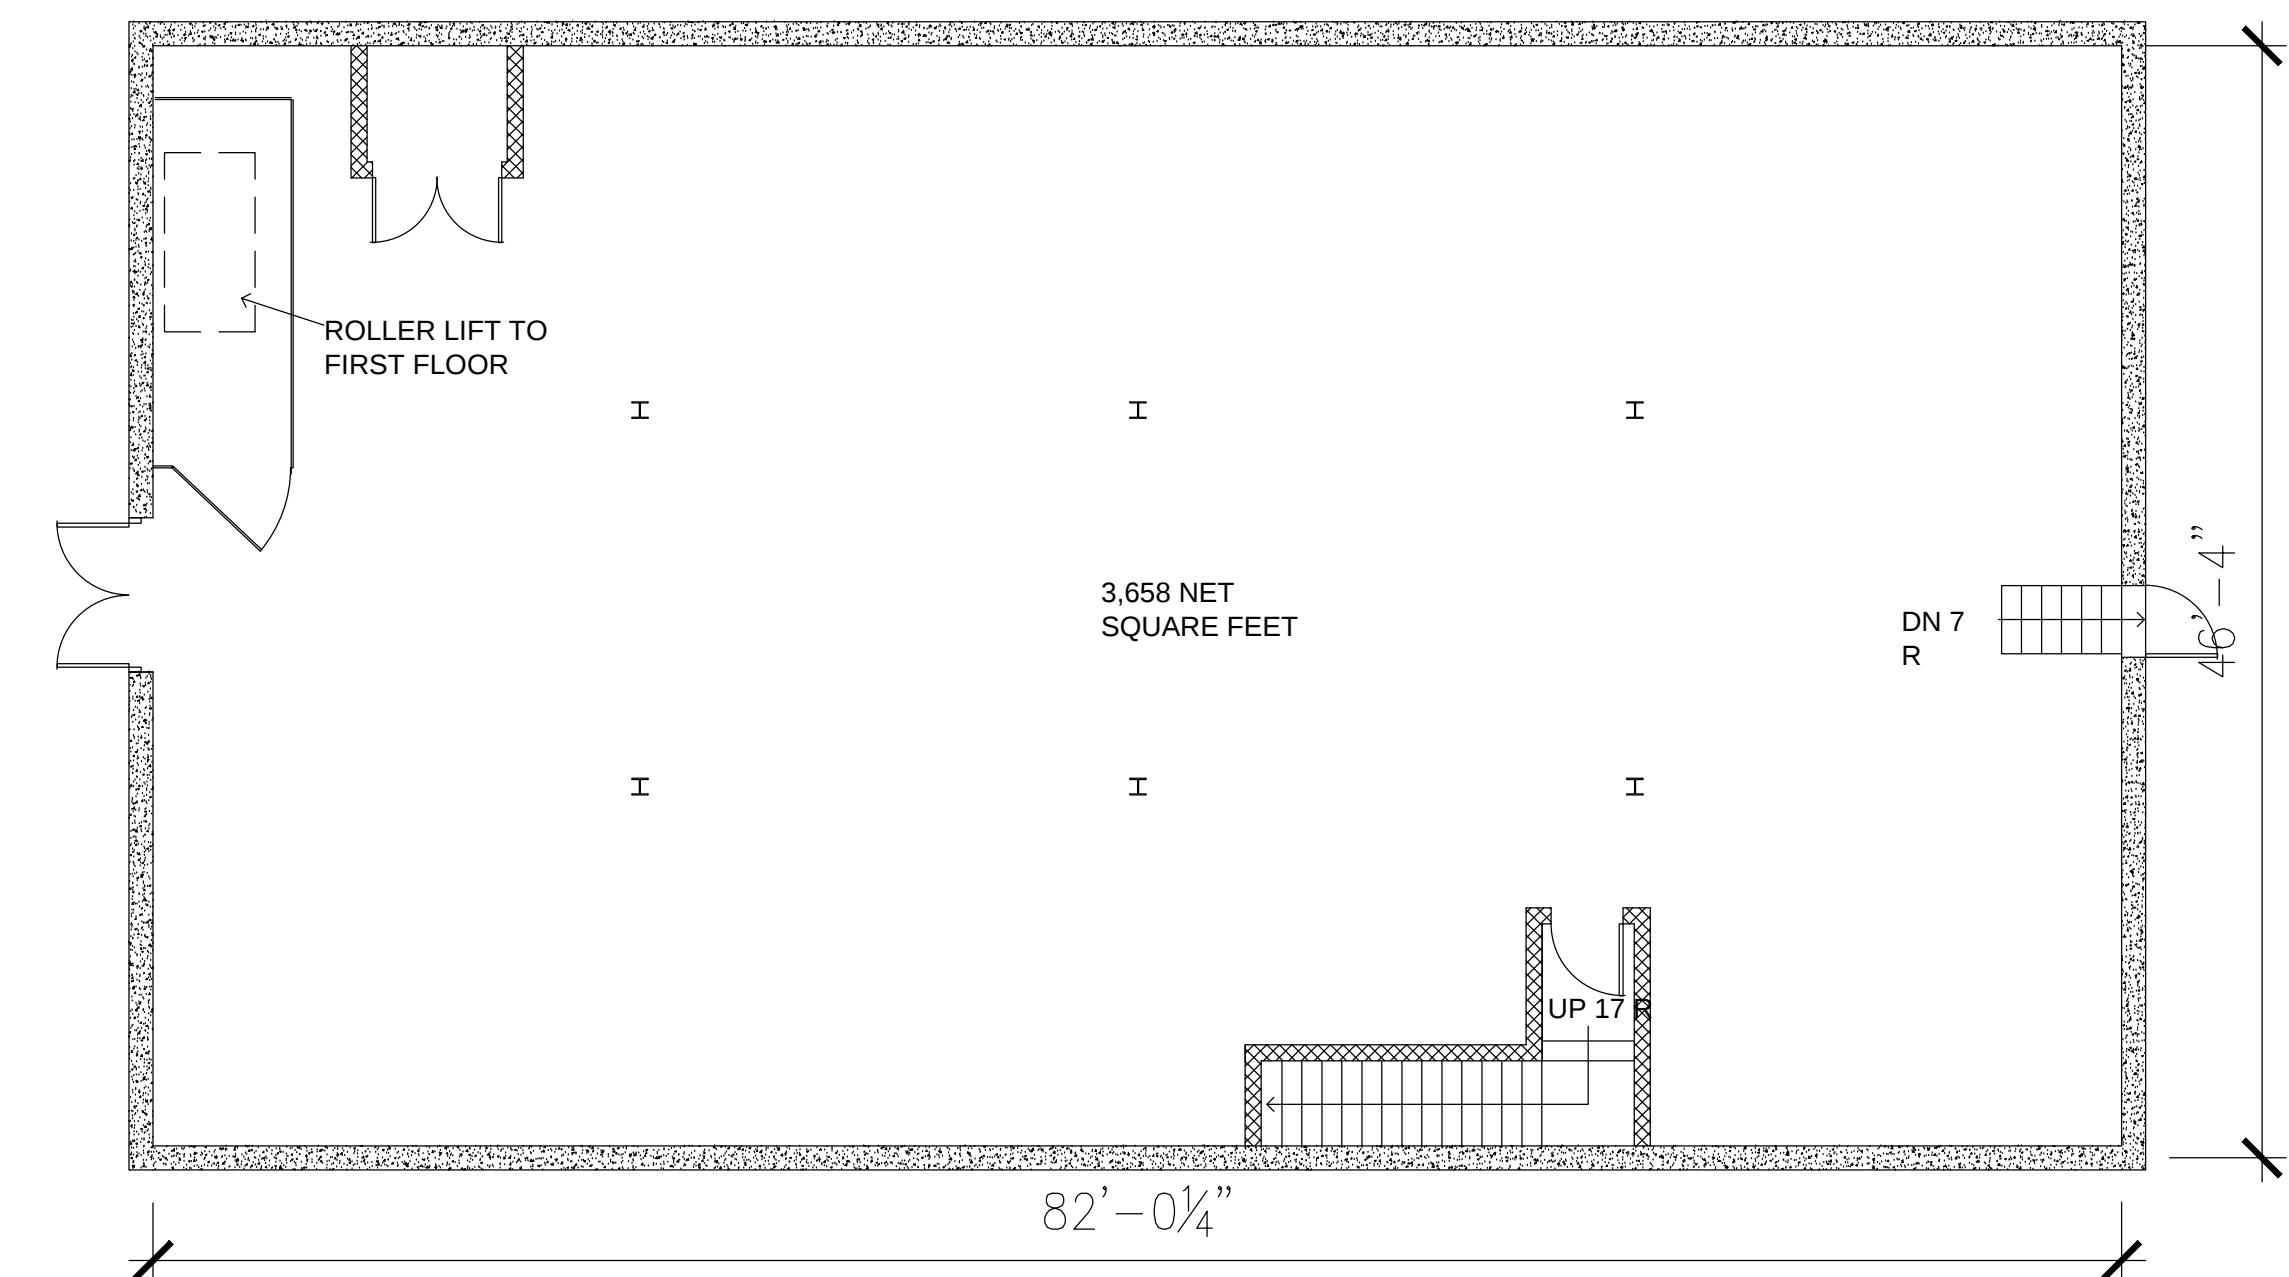


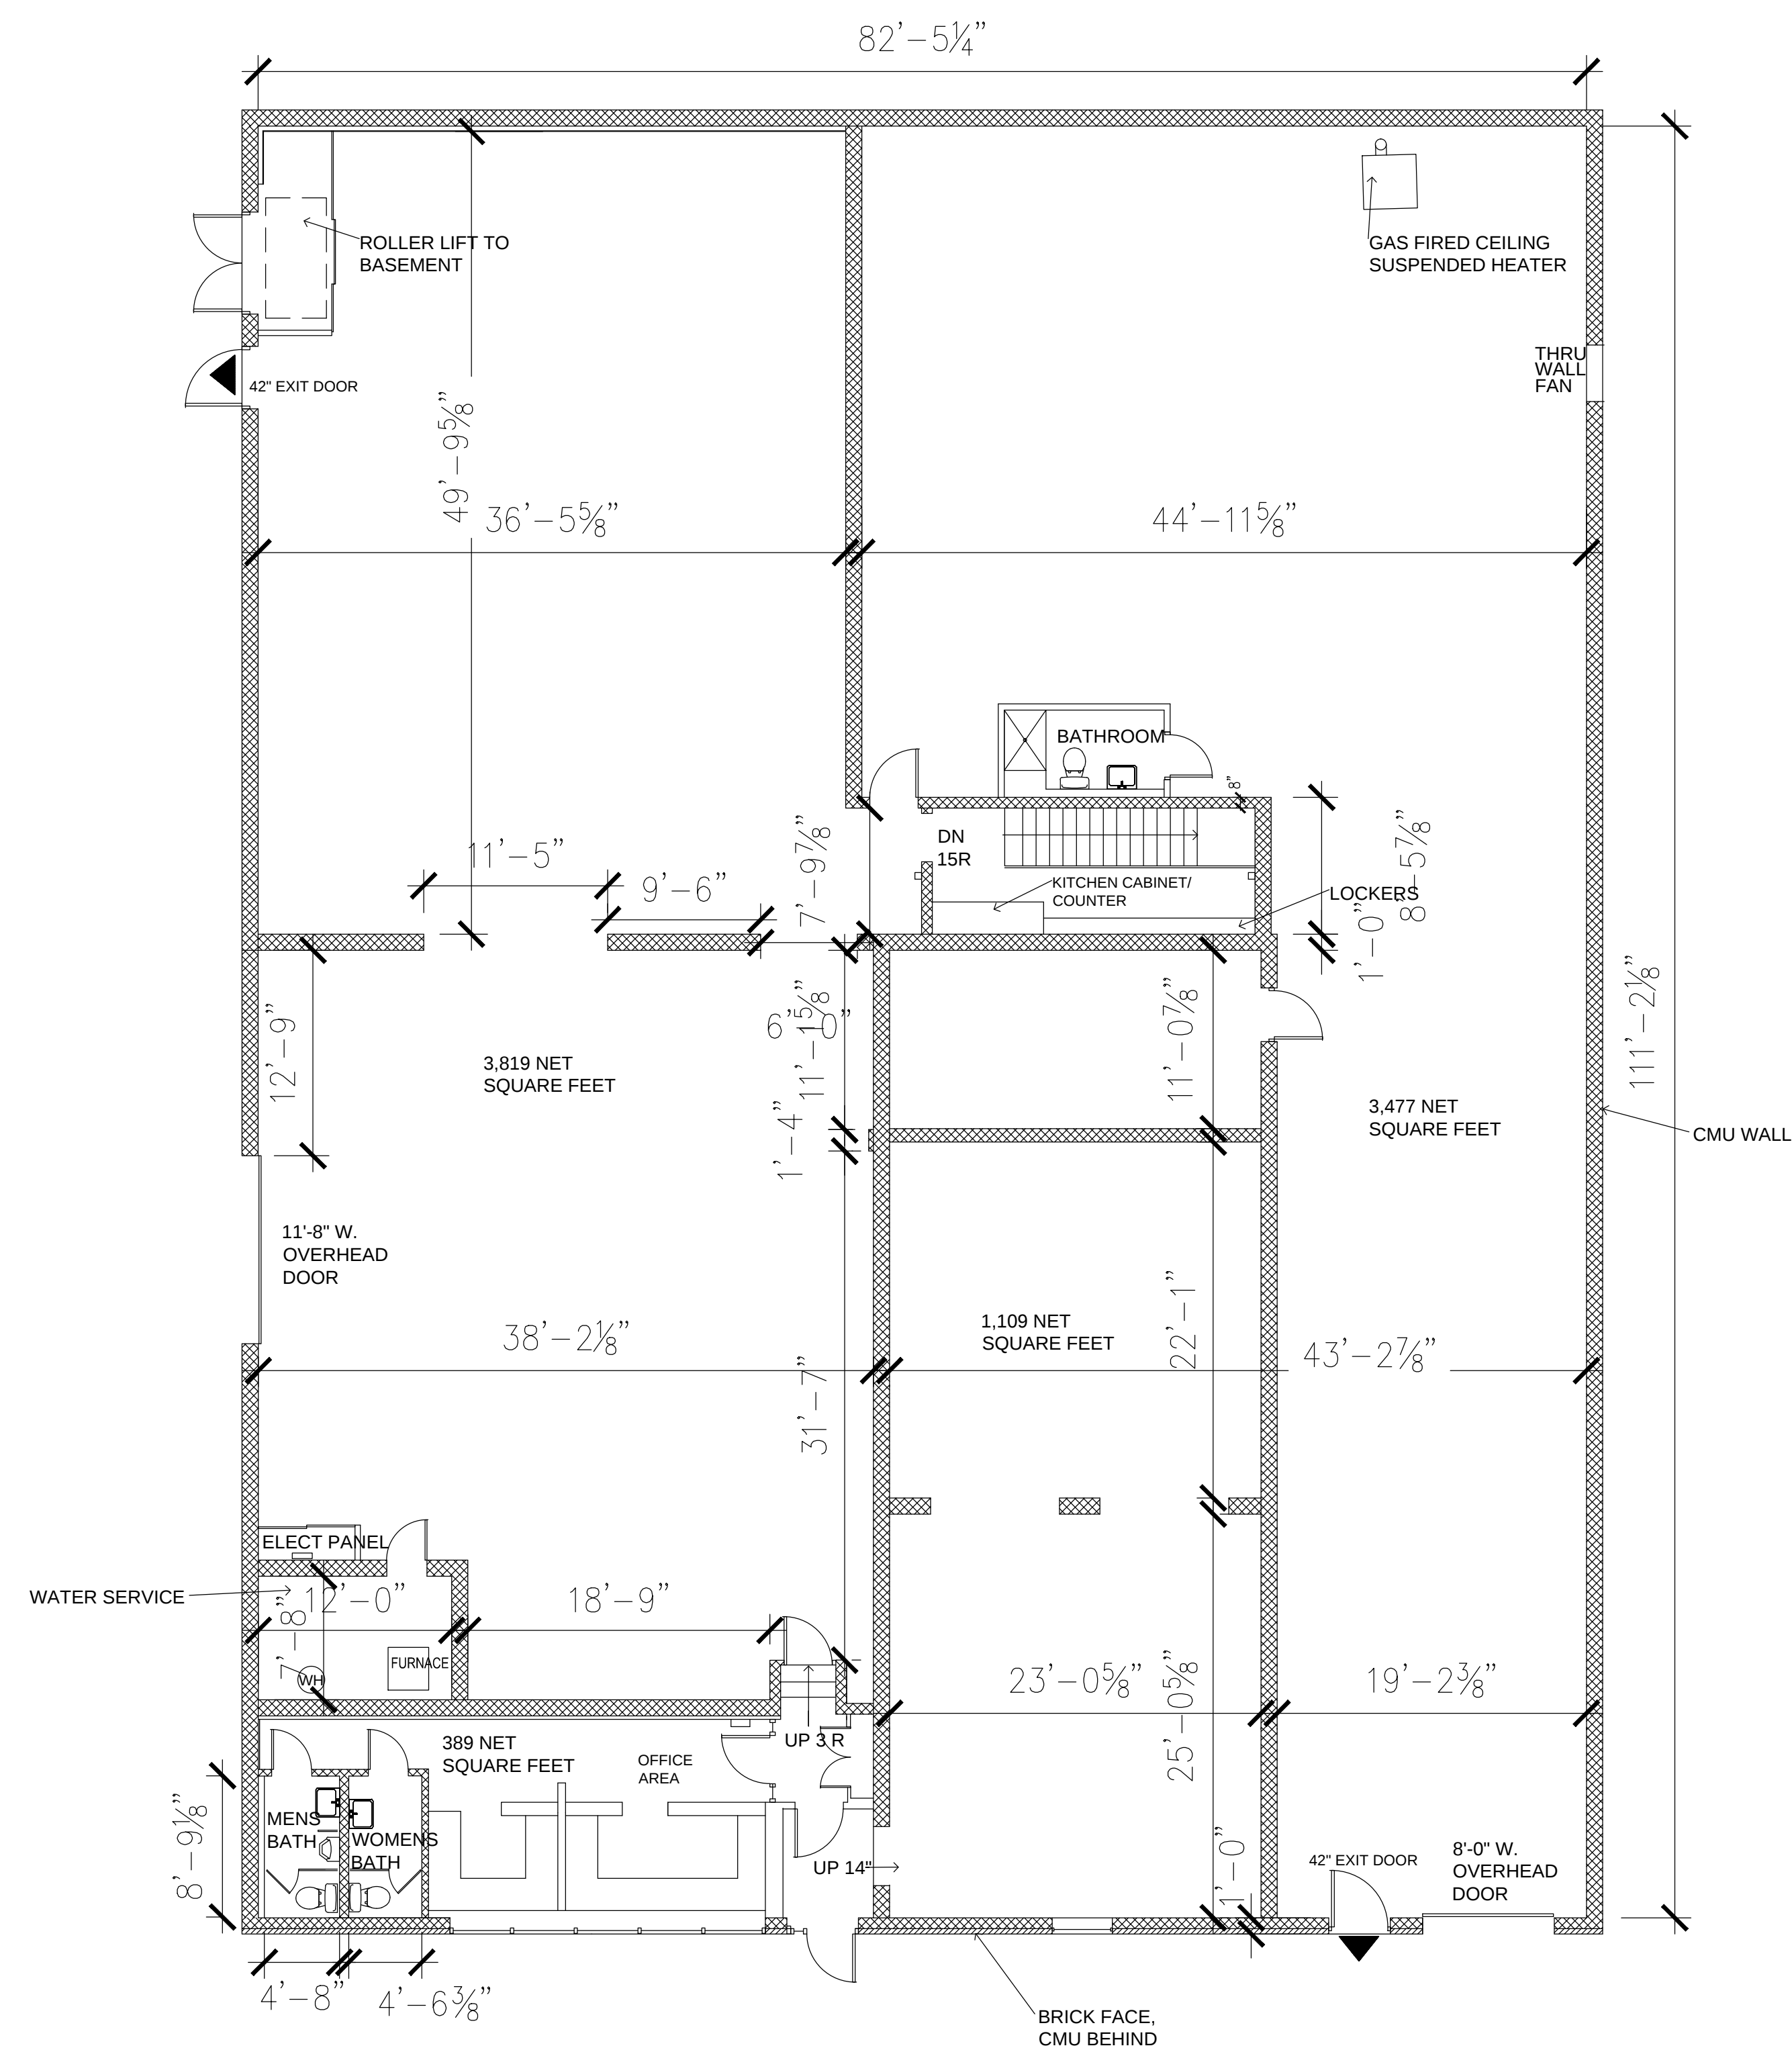

## EXISTING FLOOR PLANS

**EXISTING BUILDING PLANS:  
20 SUN ST. WALTHAM, MA**

**Date:** 8-26-16  
**Scale:** 1/8"=1'-0"

Sheet Number

A1.00