

NEW CLUB HOUSE:  
**COLD SPRING GOLF**  
Belcher town, Massachusetts


3 Oronoco Street, Palmer, MA 01958  
413.236.3333 Fax 413.236.3393  
www.cadsoft.com  
cadsoft.com

NO.	DATE	DESCRIPTION	BY	CHKD.

Sheet Title  
**SECOND FLOOR PLAN**

Project No: 1138  
Drawing No: A102  
Scale: AS SHOWN  
Date: 11/11

FIELD CONSTRUCTION  
AND LAYOUT - PLEASE  
REFER TO DRAWING  
FOR THE  
REFERENCES

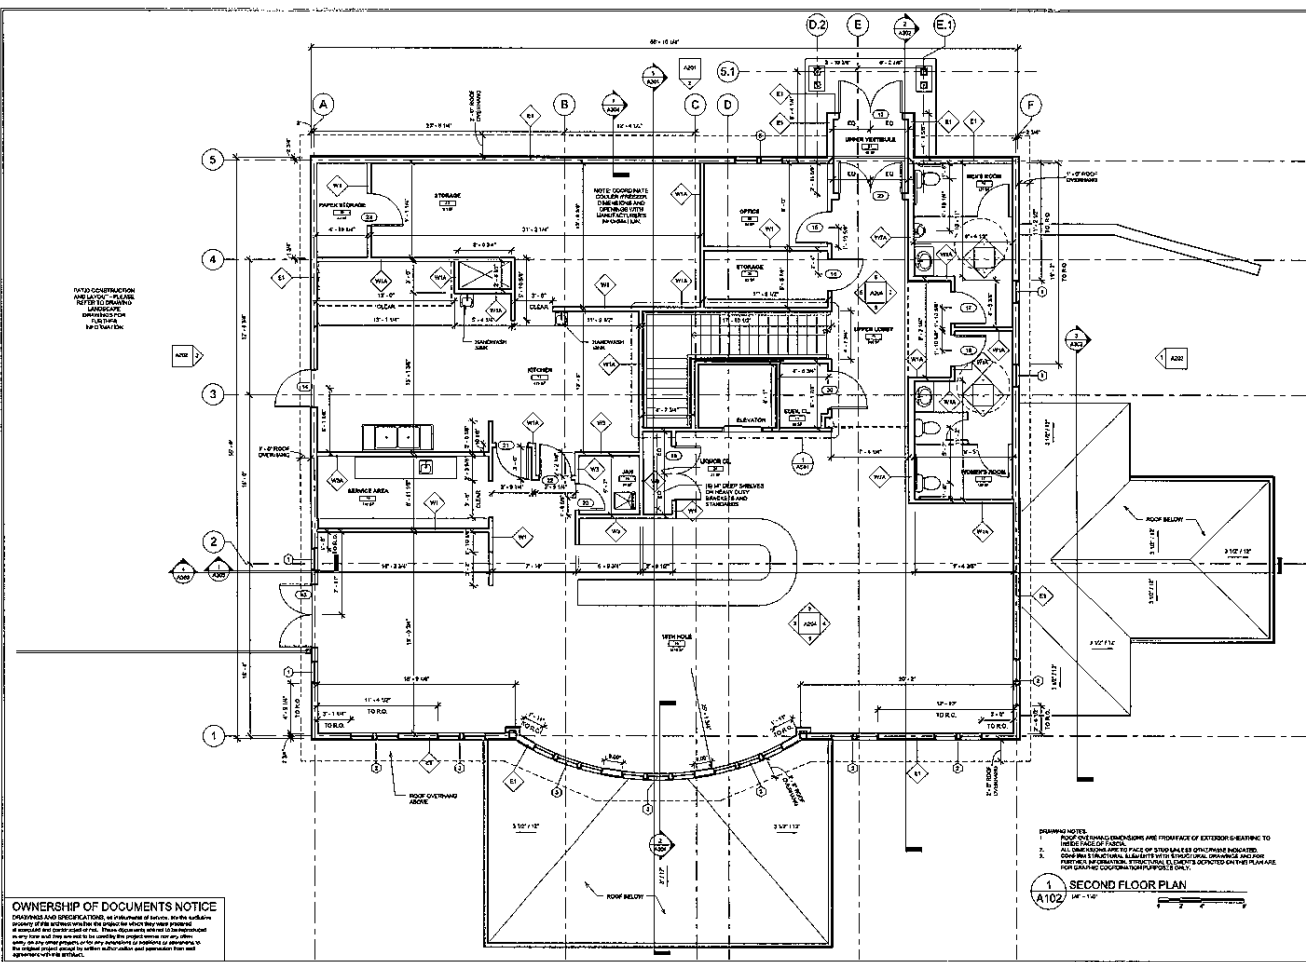

**OWNERSHIP OF DOCUMENTS NOTICE**  
 CADSOFT AND ENGINEERING, as a provider of software, the software  
 programs and the data files created by the user, are the property of  
 CADSOFT AND ENGINEERING. The user agrees to indemnify and hold  
 CADSOFT AND ENGINEERING harmless from any and all liability, claims,  
 damages, costs and expenses, including reasonable attorneys' fees,  
 in any way and for any reason, arising out of or from the use of the  
 software programs and the data files created by the user, whether or not  
 such liability, claims, damages, costs and expenses are caused in whole  
 or in part by the negligence of CADSOFT AND ENGINEERING.

**GENERAL NOTES**  
 1. ROOF OVERHANG DIMENSIONS ARE FROM FACE OF EXTERIOR S-BEATING TO  
 INSIDE FINISH FACE.  
 2. ALL DIMENSIONS ARE TO FACE UNLESS OTHERWISE SPECIFIED.  
 3. DIMENSIONS TO FACE OF EXTERIOR S-BEATING AND THE  
 FINISH FACE OF EXTERIOR S-BEATING ARE TO FACE.  
 FOR GRAPHIC COORDINATION PURPOSES ONLY.

**1 SECOND FLOOR PLAN**  
A102