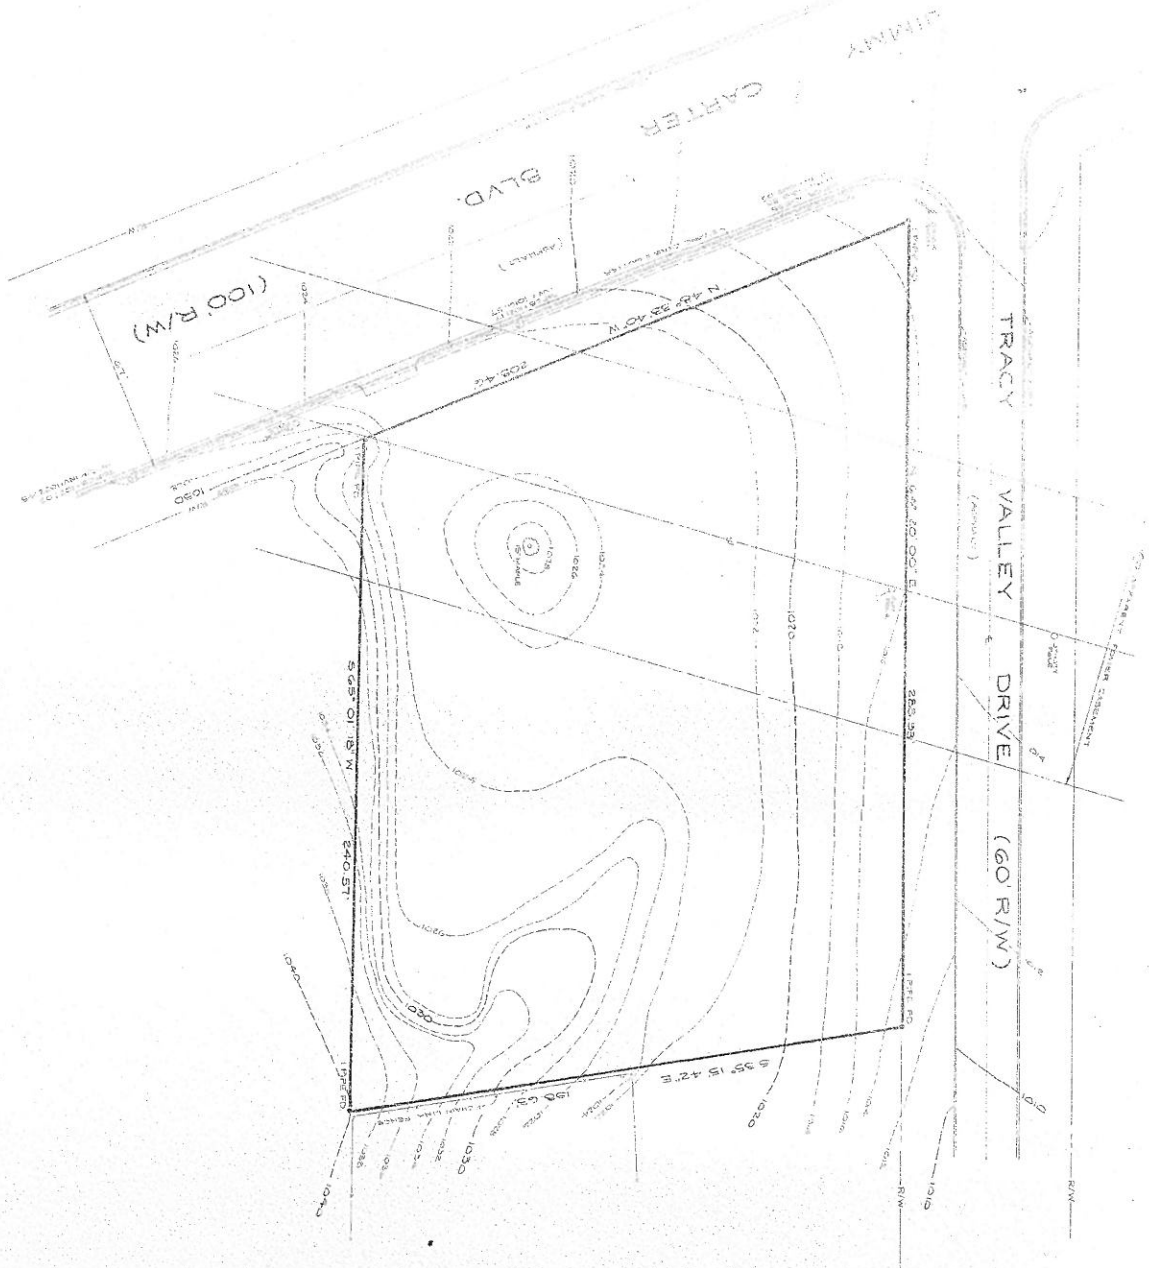


NOTES:
1. EXISTING PROPOSED TRAIL BLVD.
2. EXISTING PROPOSED TRAIL BLVD.
A TOPGRAPHIC SURVEY FOR

DR. HENRY WALL

LAND LOT 123
SPRINGFIELD COUNTY, GA
6 TH DISTRICT

RUPPE ENGINEERING CO.
DUNWOODY, GEORGIA

DATE: 10-1-83
SCALE: 1" = 20'
FILED BY:

[illegible]

Permit in favor of Georgia Power Company, dated April 3, 1987, recorded in Deed Book 4300, page 251, aforesaid records.

Easement as contained within Right of Way Deed in favor of Department of Transportation, dated March 30, 1990, recorded in Deed Book 5956, page 226, aforesaid records.

A portion of subject property abuts Jimmy Carter Boulevard, which is a limited access way with rights of access limited to those points designated by the Department of Transportation of the State of Georgia, as set forth in the following:

b) Right of Way Deed dated March 30, 1990, recorded in Deed Book 5956, page 226
aforesaid records.

Registration No. 1439

W. J. K. Jones

[illegible]

PARKING
62 REG. SPACES
5 H/C SPACES

FLOOD NOTE:
ACCORDING TO F.I.R.M. COMMUNITY PANEL NO. 130322-0105 B
DATED JUNE 15, 1981, NO PORTION OF THIS PROPERTY
LIES WITHIN A SPECIAL FLOOD HAZARD ZONE.

The field data upon which this map or plat is based has a closure precision of one foot in 2,010 feet and an angular error of 05 seconds per angle point and was adjusted using the compass rule. A TOPCON BO3 TOTAL STATION was used to obtain the linear and angular measurements used in the preparation of this plat.

IN ITS ORDER, THIS PLAT IS A CORRECT REPRESENTATION OF THE LAND PLATTED AND HAS BEEN PREPARED IN CONFORMITY WITH THE FOREMAN STANDARDS AND REQUIREMENTS OF THE LAND

Milton K. Stone

THIS SURVEY HAS BEEN CALCULATED FOR
CLOSURE BY LATITUDES AND DEPARTURES
AND FOUND ACCURATE TO WITHIN ONE FOOT
IN 120,400 FEET.

STREET ADDRESS:
5139 JIMMY CARTER BLVD.
NORCROSS, GEORGIA 30093

All that tract or parcel of land lying and being in land Lot 190 of the 6th District, Gwinnett County, Georgia and being more particularly described as follows:

Said tract contains 0.519 Acres.

Said tract contains 0.519 Acres.

W. H. WALL

COMCO PARTNERS, L.P.

LAWYERS TITLE INSURANCE CORPORATION

LAND LOT 190 6TH DISTRICT


GEORGINA GWINNETT COUNTY,

SCALE: 1" = 30'

APRIL 1, 1997

REVISED:
MAY 19, 1997

APRIL 1, 1997

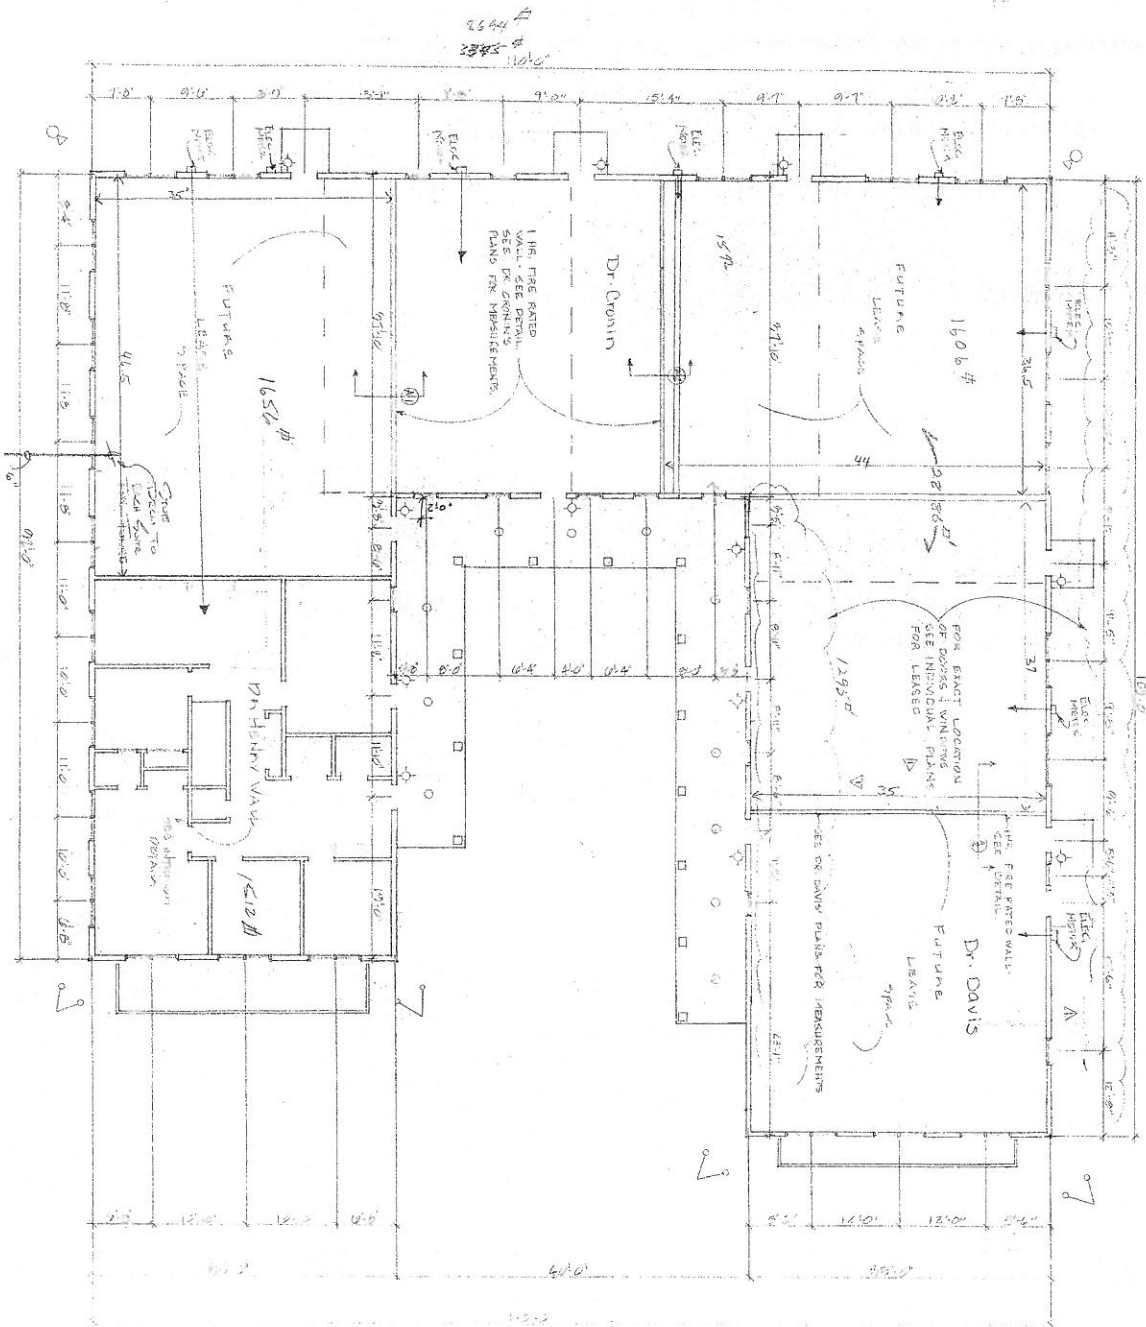

HASTER FLOOR PLAN

10/10/80
10/10/80
10/10/80

29 Room Windows
13 Single "

JOB # _____
DATE _____
SCALE _____
SHEET _____


DRAWN BY: _____
APPROVED BY: _____
CONSULTANT: _____



THIS DRAWING IS THE PROPERTY OF ATLANTA DENTAL SUPPLY COMPANY AND IS NOT TO BE REPRODUCED OR COPIED IN ANY MANNER WITHOUT THE WRITTEN PERMISSION OF ATLANTA DENTAL SUPPLY COMPANY. IF THIS DRAWING IS LOANED TO ANY OTHER PERSON, IT IS TO BE RETURNED TO ATLANTA DENTAL SUPPLY COMPANY. THE ATLANTA DENTAL SUPPLY COMPANY. COPYRIGHT 1980

REVISIONS	
1	
2	
3	
4	
5	
6	
7	
8	
9	
10	

PRELIMINARY SITE PLAN #2
Scale 1/8" = 20'

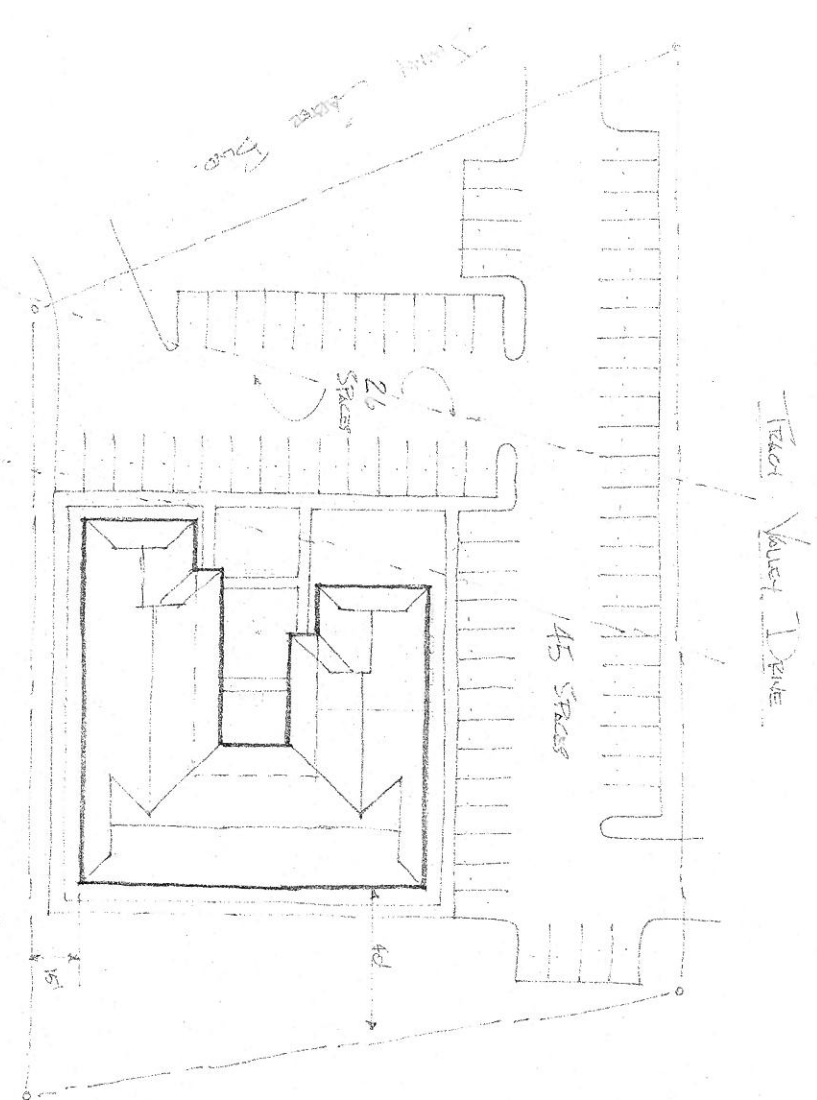

NOTE:
TOTAL LOTS SOLD 4-
TOTAL LOTS 71 SIZES
TOTAL EASEMENTS 12,240 sq ft
Lower Level 33,844 sq ft
Upper Level 88,576 sq ft

JOB #:		 The Atlanta Dental Supply Company Office: 3600 Presidential Drive, Atlanta, Georgia 30340 Phone: (404) 435-4441 1-800-332-0453	THIS DRAWING IS THE PROPERTY OF ATLANTA DENTAL SUPPLY, ATLANTA, GEORGIA, AND IS NOT TO BE REPRODUCED OR COPIED IN WHOLE OR IN PART. IT IS NOT TO BE USED BY ANY OTHER SUPPLIER CONSULTANT, OR ON ANY OTHER PROJECT. THIS DRAWING IS TO BE RETURNED TO ATLANTA DENTAL SUPPLY COMPANY UPON REQUEST. THE ATLANTA DENTAL SUPPLY COMPANY COPYRIGHT © 1990	REVISIONS <table border="1"> <tr><td> </td><td> </td></tr> <tr><td> </td><td> </td></tr> <tr><td> </td><td> </td></tr> <tr><td> </td><td> </td></tr> </table>								
DATE:												
SCALE:												
SHEET:												
DRAWN BY:												
APPROVED BY:												
CONSULTANT:												