


SYMBOL		DESCRIPTION
EXISTING	NEW	
---		WALL PARTITION OR WALL INFILL, SEE WALL TYPE
	W-1	WALL TYPE REFERENCE
	⌣	DOOR
	EX	DOOR SYMBOL, EX DENOTES EXISTING DOOR, NUMERIC REFERENCE DENOTES NEW DOOR
	⊕	DUPLEX OUTLET
	⏏	TELEPHONE/ DATA

NOTES:
 1. JUNCTION BOX TO EXTEND FEEDER AND BRANCH CIRCUITS TO RELOCATED PANEL SHALL BE ACCESSIBLE IN ACCORDANCE WITH NEC SECTION 314.29. E4, 6, 13B, 13C.

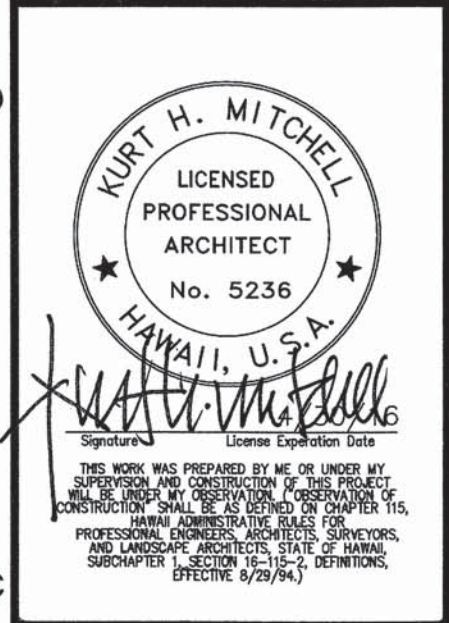


**PACIFIC GUARDIAN CENTER
 UNLIMITED CONSTRUCTION SERVICES**
 SCOPE OF WORK:
 DEMOLISH EXISTING PARTITIONS & FLOORING
 NEW PARTITIONS, FLOORING, PAINTING, REPLACE
 CEILING TILE, DIFFUSERS, LIGHTING, ELECTRICAL
 OUTLETS AND RELOCATE ELECTRICAL PANEL

MARK	DATE	DESCRIPTION

ISSUE:
 PROJECT NO. :143082.00
 CAD DWG FILE :A103_143082.DWG
 DRAWN BY :KC
 CHECKED BY :KC
 COPYRIGHT
 2014, RIM ARCHITECTS.
 ALL RIGHTS RESERVED.
 SHEET TITLE : 10/01/14

FLOOR PLAN
A103
 SHEET : 4 OF 6

A FLOOR PLAN
 A103 1/4" = 1'-0"

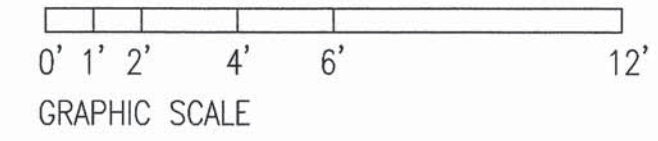

A103_143082.DWG Oct. 23, 2014 - 12:24pm

IF SHEET IS LESS THAN 24" X 36" (609.6 X 914.4) REDUCE PRINT - USE GRAPHIC SCALES