


THE HALLER PLAN OF LOTS
PBV 33 P 106


BLOCK 17-K, LOT 14 ABC&D
PROPERTIES #1, LLC DBV
13506 P 416

THE HALLER PLAN OF LOTS ADDITION
PBV 34 P 130

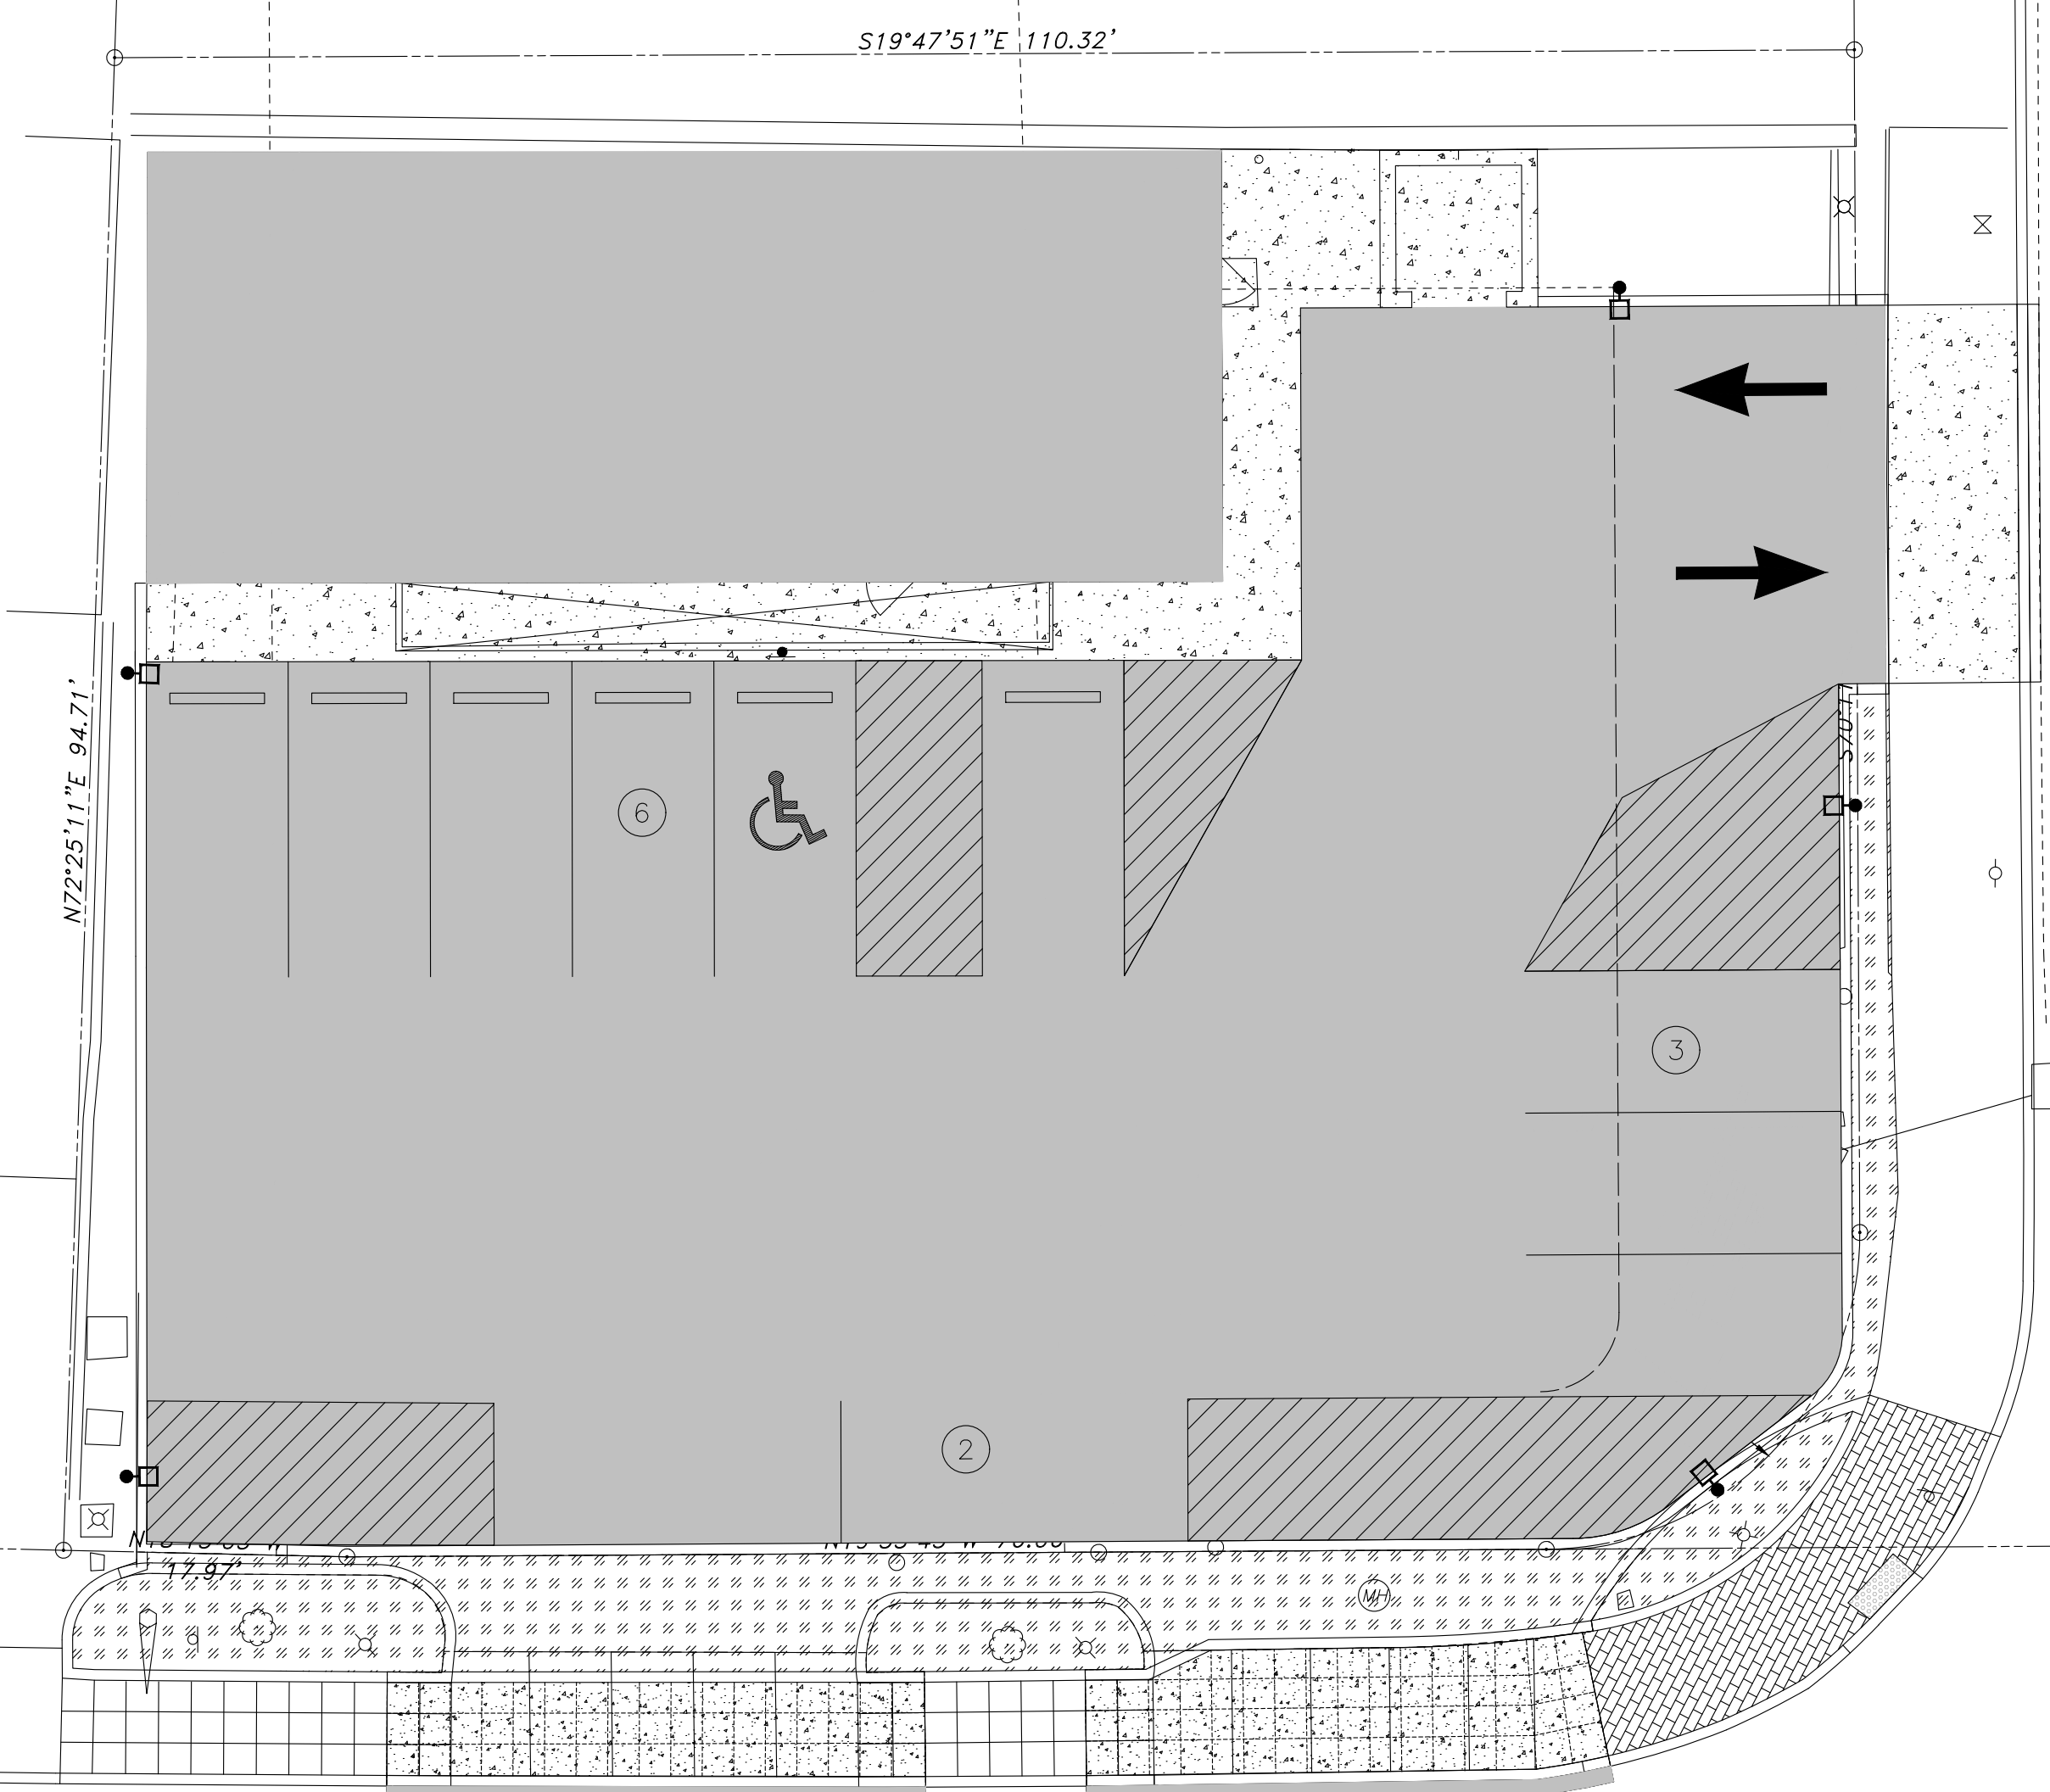

LEON ROAD
50' R/W

S.R. 0121 SEG 0070 (GREENTREE ROAD)
60' R/W

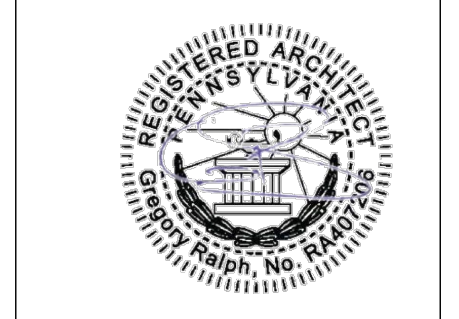

PROJECT
SHELL RENOVATION
& SUITE 102
987 GREENTREE RD
PITTSBURGH, PA 15220

PROJECT OWNER

SHEET TITLE
SITE PLAN

RELEASED FOR CONSTRUCTION 4/26/23
PRELIMINARY NOT FOR CONSTRUCTION 00/00/00

REVISIONS

MARK	DATE	ISSUE BY	DESCRIPTION
▲			
▲			
▲			

© COPYRIGHT 2023. ALL IDEAS, DESIGNS, DIAGRAMS, ELEVATIONS AND PLANS INDICATED OR REPRESENTED BY THIS DRAWING ARE THE PROPERTY OF RSP DESIGN STUDIO, INC. AND WERE CREATED AND DEVELOPED FOR THE SPECIFIC PROJECT AND MAY NOT BE ALTERED, CHANGED, MODIFIED, DISTRIBUTED OR USED FOR CONSTRUCTION UNLESS PROVIDED WITH A WRITTEN AGREEMENT WITH RSP DESIGN STUDIO, INC. WRITTEN DIMENSIONS ON THESE DRAWINGS SHALL HAVE PRECEDENCE OVER SCALED DIMENSIONS. CONTRACTORS SHALL VERIFY AND BE RESPONSIBLE FOR ALL DIMENSIONS AND FIELD CONDITIONS ON THE JOB AND NOTIFY THE ARCHITECT OF ANY DISCREPANCIES.

1 SITE PLAN
A-00 N. T. S.

SHEET
AS-010
JOB NUMBER
2022-53.57.01

2022-53.57 AS-010.DWG