




DESMONE


ASSOCIATES
ARCHITECTS

ONE DOUGHBOY SQUARE 3400 BUTLER STREET
PITTSBURGH, PENNSYLVANIA 15201 - 1313
TEL: 412.683.3230 FAX: 412.683.3563
www.desmone.com

Tenant Improvements
for
2350 A - Eldo Road
Monroeville, Pennsylvania 15146

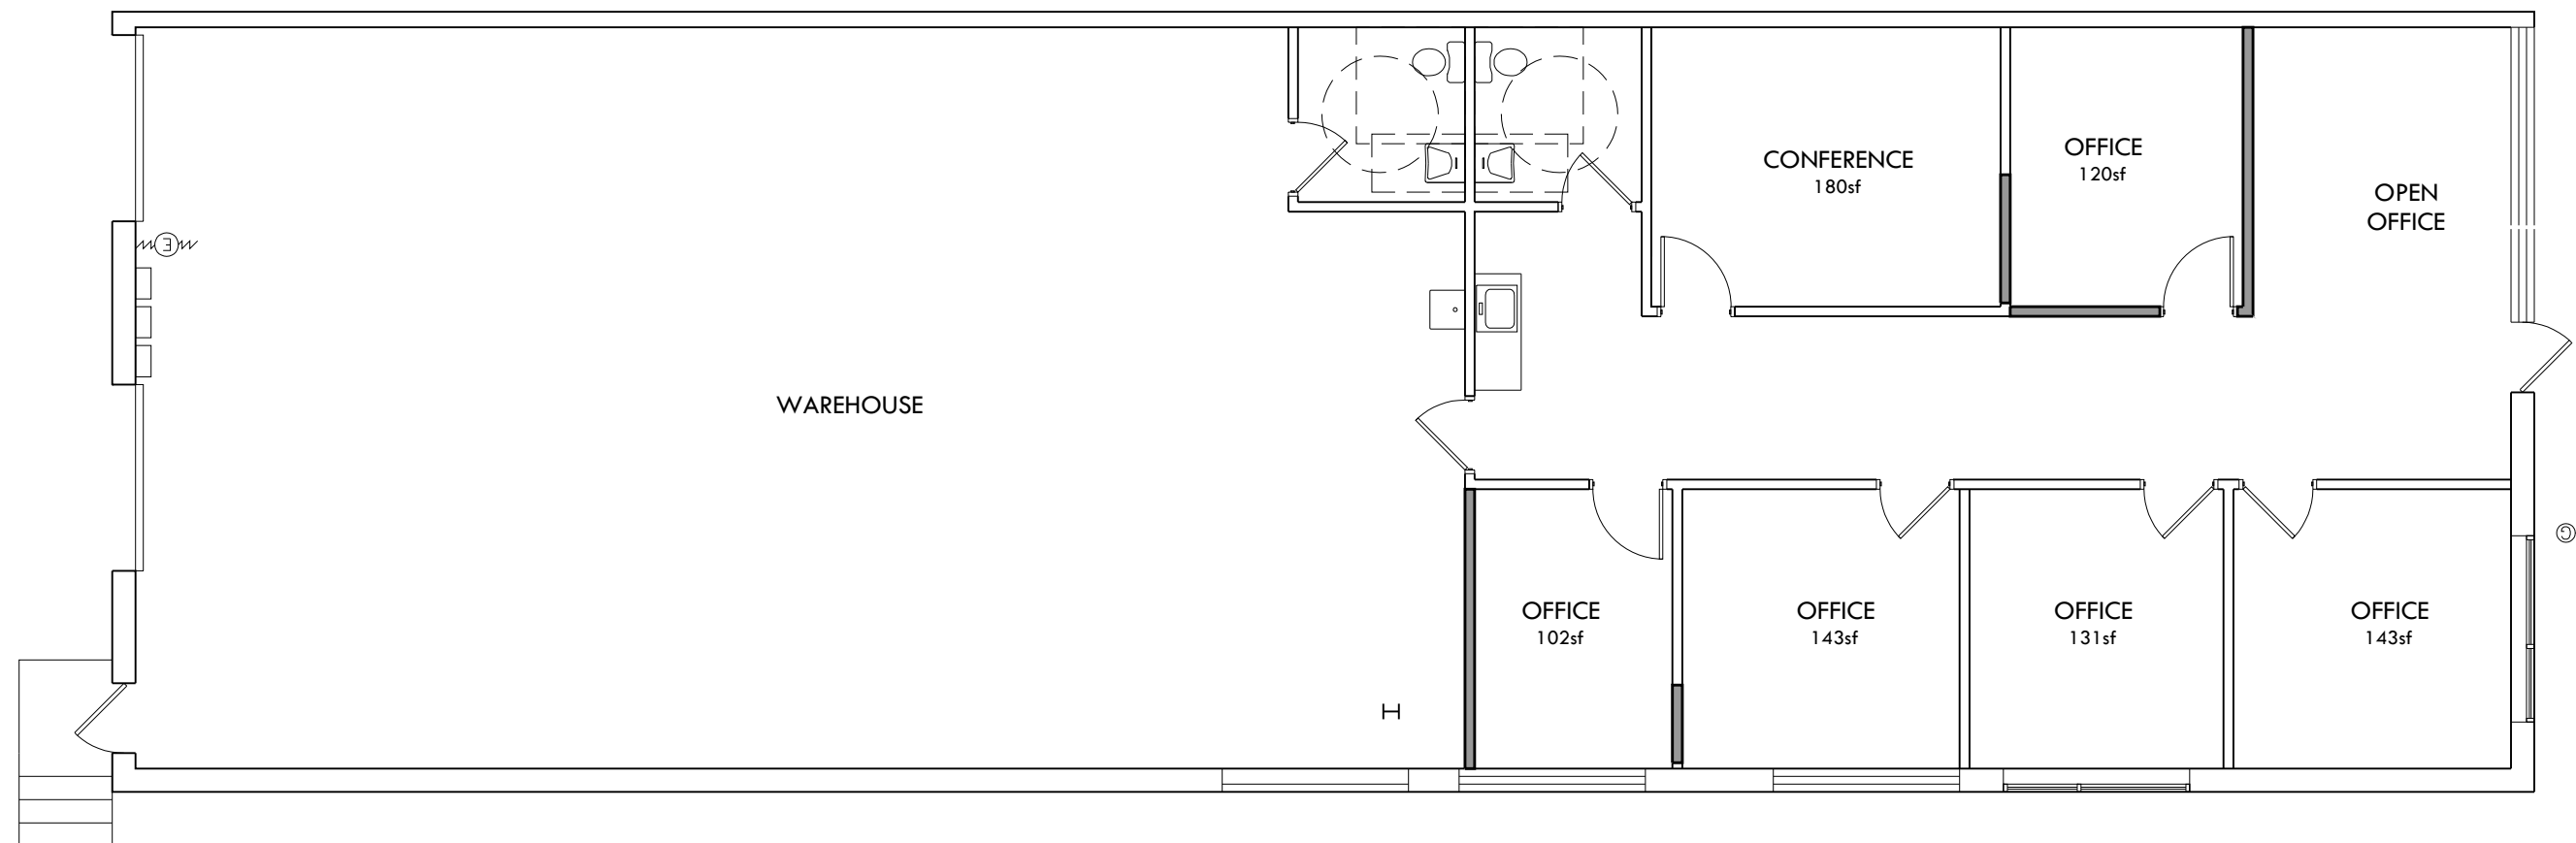

2 Proposed Floor Plan
Scale: 1/8" = 1'-0"

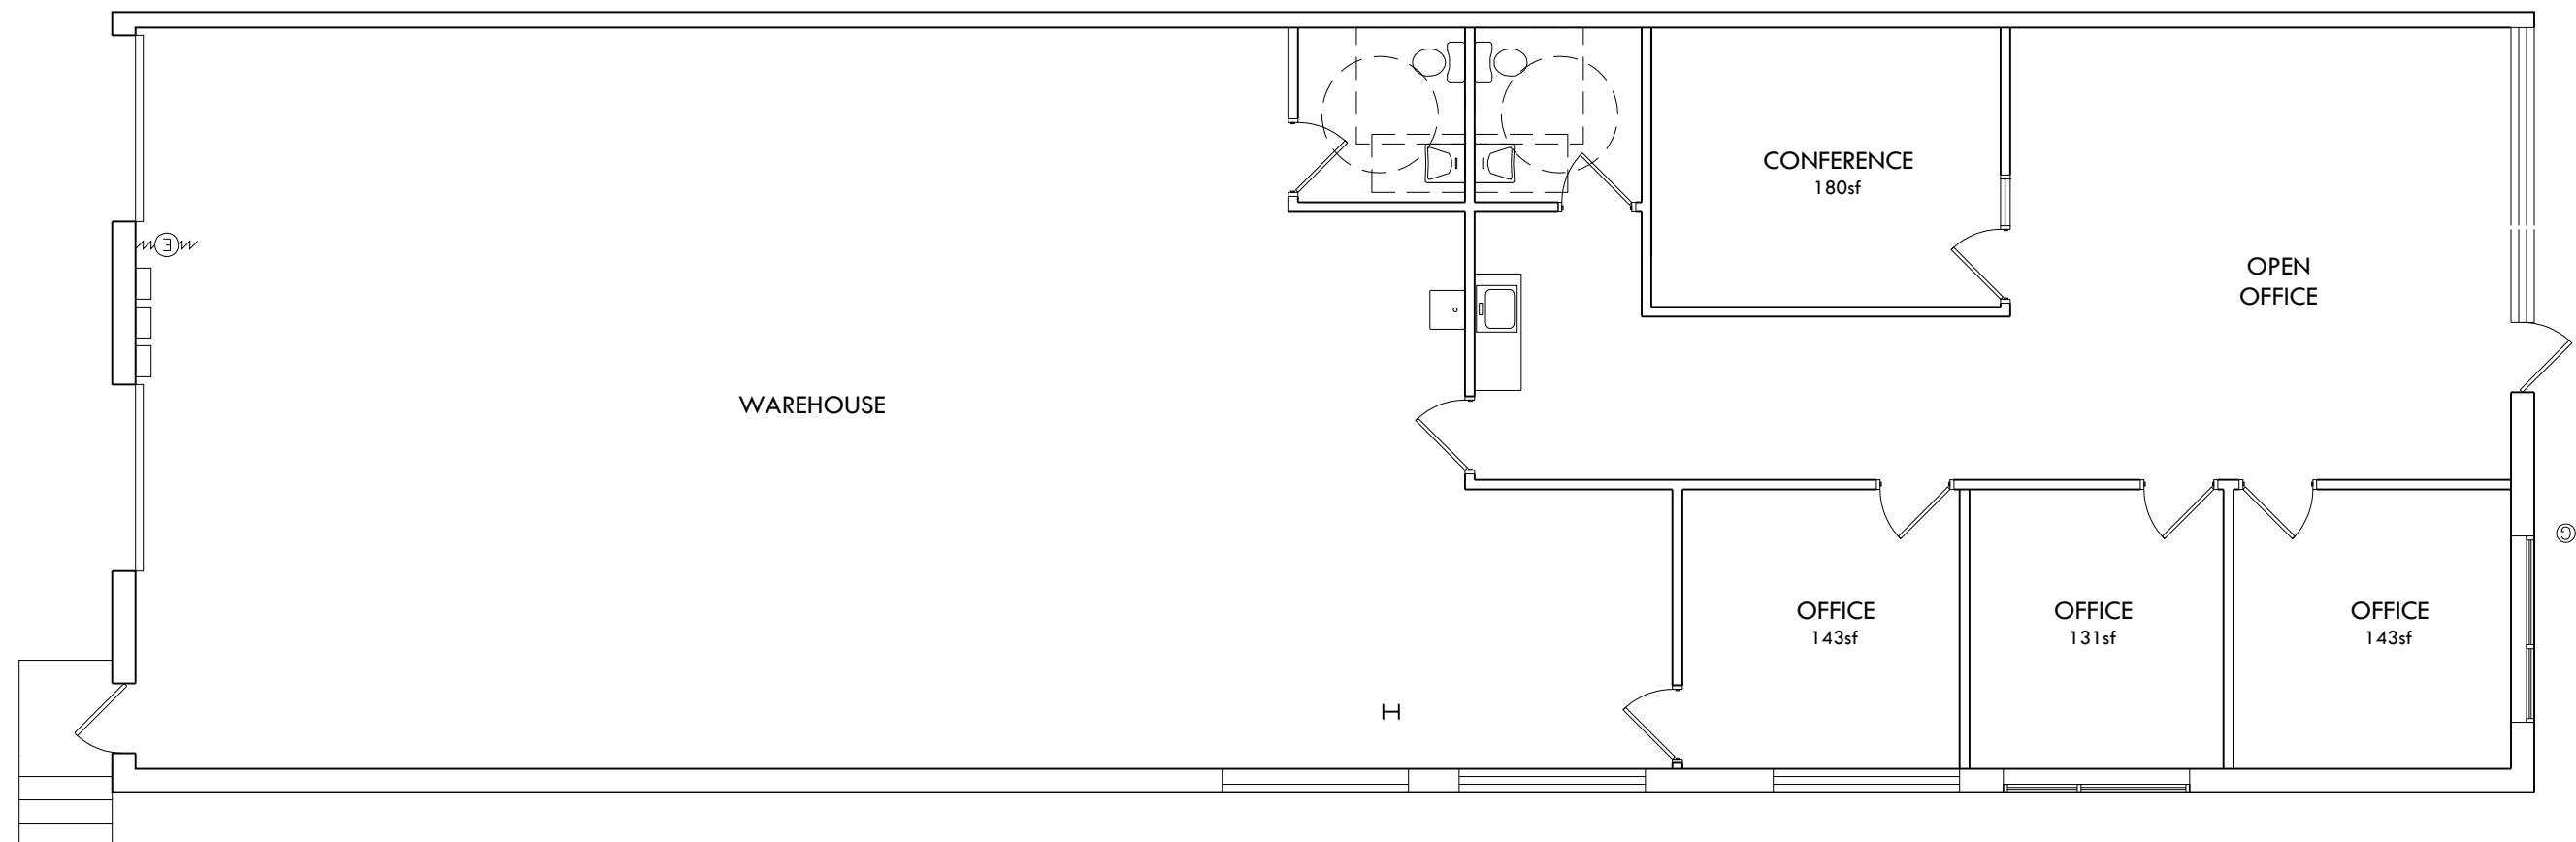

1 Existing Floor Plan
Scale: 1/8" = 1'-0"

SEAL:

Not For Construction

DATE:
11.10.2014

PROJECT NUMBER:
3852

PROJECT:
2350A Eldo Road

DRAWING TITLE:
Floor Plans

SCALE: 1/8" = 1'-0"

SHEET NUMBER

A1.1

© DESMONE 2014