




SOUTH ELEVATION

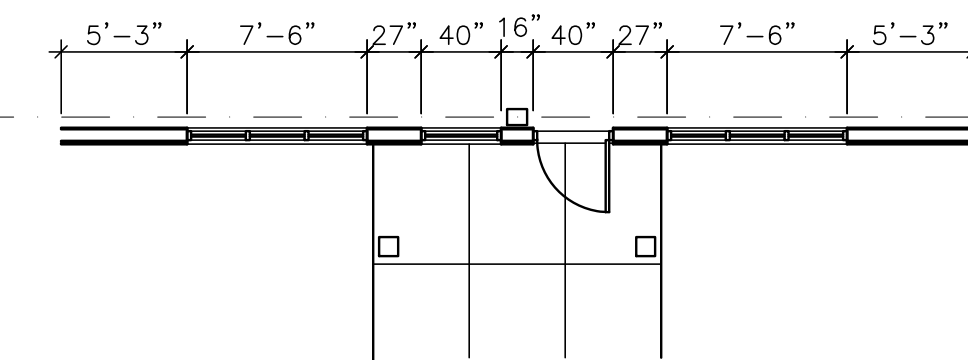

PARTIAL PLAN VIEW

SCALE: 1/8"=1'-0"



EAST ELEVATION

SCALE: 1/8"=1'-0"



ENLARGED PROPOSED ADDED ENTRY

SCALE: 1/4"=1'-0"


REV. NO.	REVISIONS	DATE

PROJECT: **SOUTH RIVER ROAD OFFICE BUILDING**
NEW HAMPSHIRE
BEDFORD.

SUBJECT: **PROPOSED ENTRANCE ADDITION ELEVATIONS**
SCALE: AS SHOWN
DATE: 09/26/18

UDELSMAN ASSOCIATES
ARCHITECTURE • PLANNING • DESIGN

161 FEDERAL HILL ROAD
HOLLIS, NEW HAMPSHIRE 03049
603-465-6960 FAX 465-6961

 

PROJECT NO.: **1406**

SHEET NO.: **A4**

UDELSMAN ASSOCIATES, 2014