


322 KEAR STREET


TOWN OF YORKTOWN HEIGHTS
WESTCHESTER CO, N.Y.



WARSHAUER MELLUSI WARSHAUER ARCHITECTS

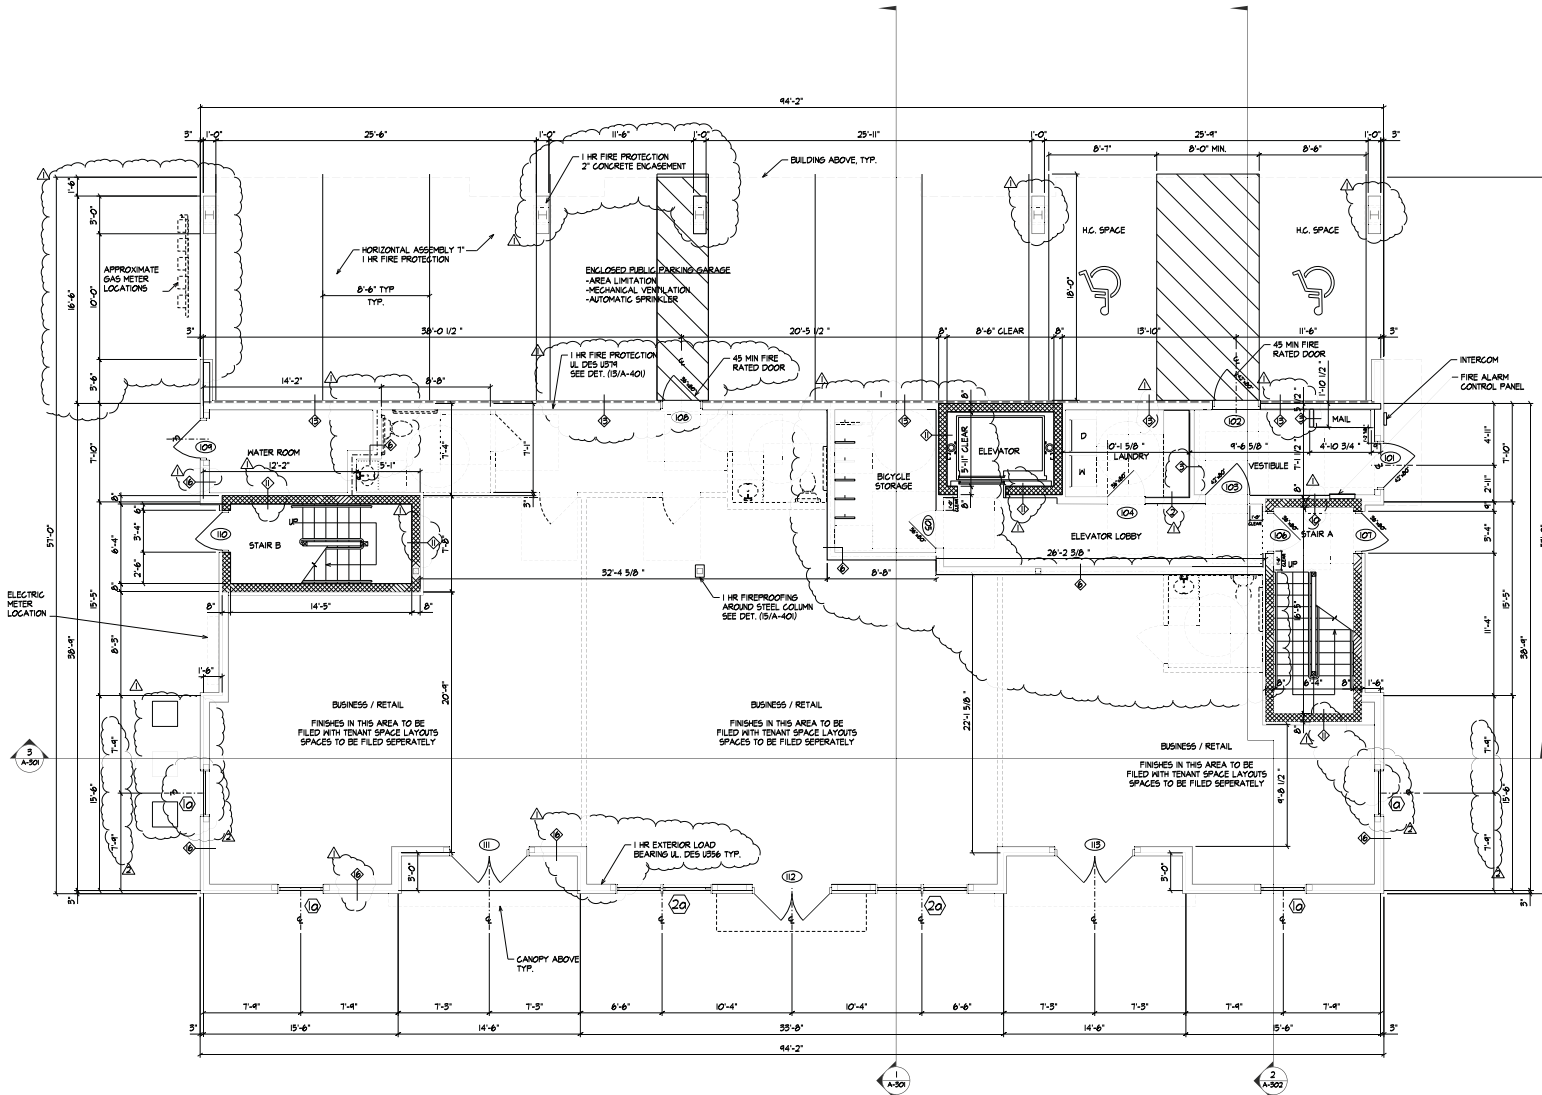

NOTE:
-ALL DIMENSIONS FACE OF STUD.
-DOOR JAMBS 4" TO WALL CORNER
UNLESS OTHERWISE NOTED.
-ALL CORRIDOR AND DEMISING WALLS
TO BE AIR SEALED

 

FIRST FLOOR PLAN
SCALE: 1/4"=1'-0"

REVISION NOTES	
1	HVAC/FACADE MOD. 04/2017
2	HCR RE-SUBMISSION 11/6/16
3	PLAN REVISION COMMENTS 11/4/16
4	HCR SUBMISSION 10/20/16
5	BUILDING DEPT. SUB. 10/24/16

WARSHAUER MELLUS ARCHITECTS, P.C.
100 CHATEAUX RD. CROTON-ON-HUD. NY 10523
Phone: 914-942-4444 Fax: 914-942-0449
www.wmarchitects.com

PROJECT	DATE
NO.	1/01/00
REV.	1/01/00
EV. V.M.	1/01/00
SCALE	1/4"=1'-0"

DRAWING TITLE
FIRST FLOOR PLAN

DRAWING NUMBER
A-101