


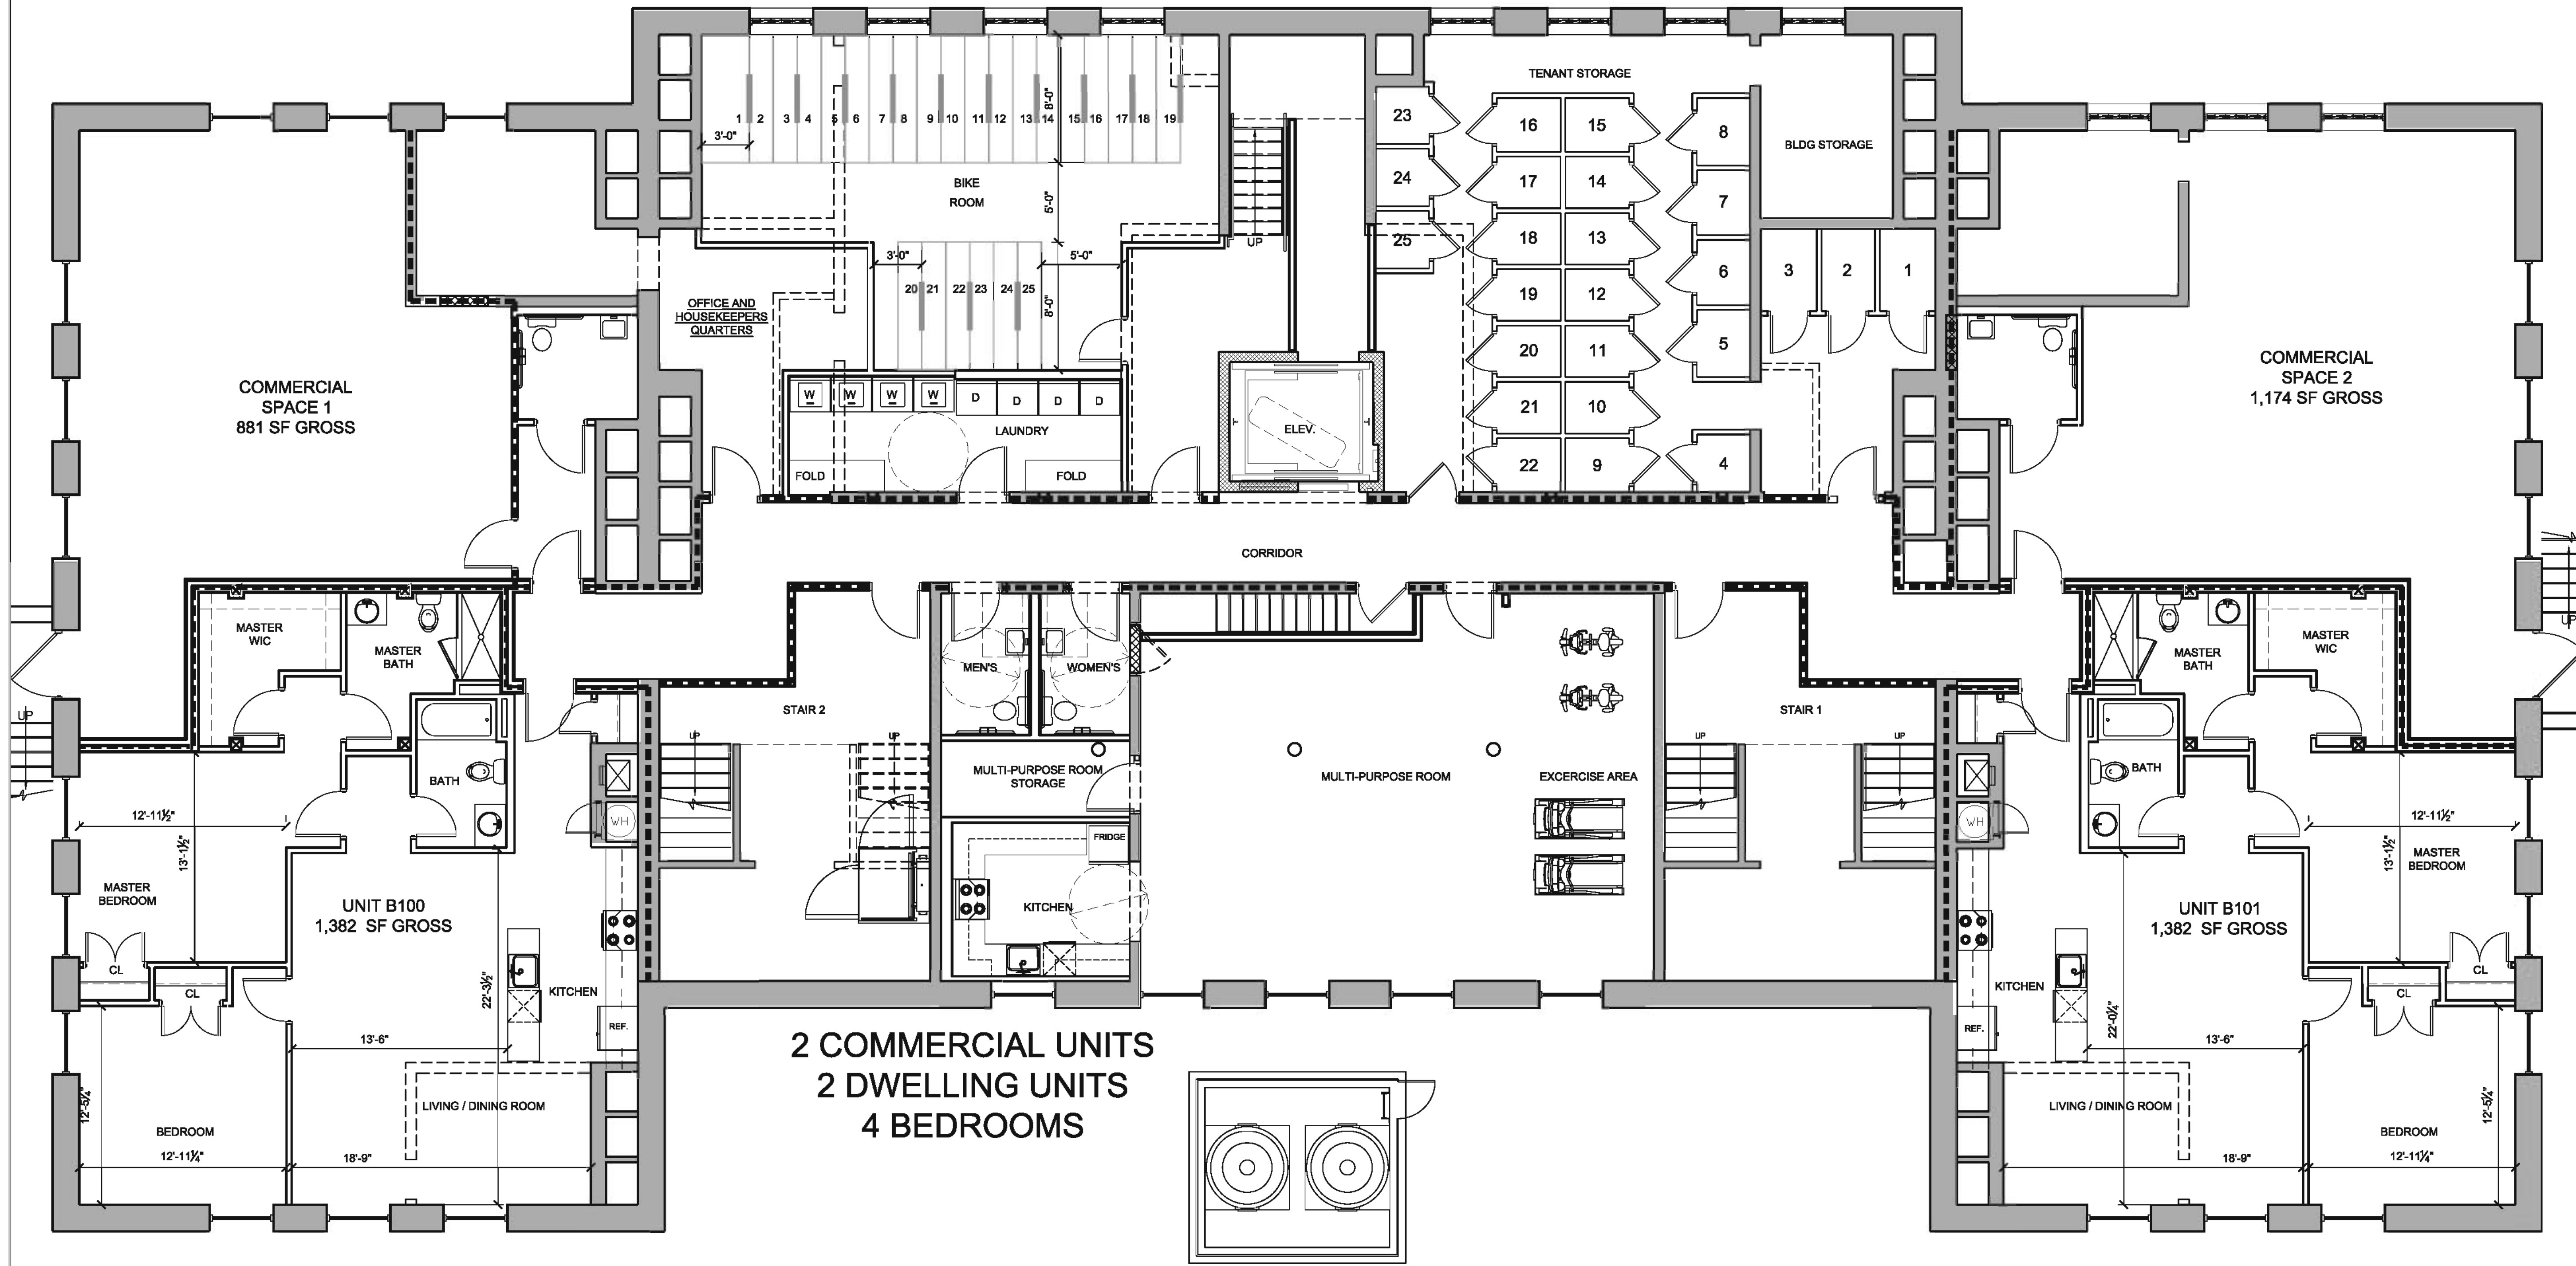

1 LOWER LEVEL FLOOR PLAN
3/16" = 1'-0"

WALL LEGEND		
	NEW WALLS	
	EXISTING WALLS	
	DEMISING WALL	

PROJECT NAME
40 NORRIS STREET

PROJECT ADDRESS
40 NORRIS STREET
CAMBRIDGE, MA

CLIENT
Mouhab Z. Rizkallah

ARCHITECT
KHALSA DESIGN INC.



17 IVALOO STREET, SUITE 400
SOMERVILLE, MA 02143
TELEPHONE 617-591-8682 FAX: 617-591-2086

CONSULTANTS:

LANDSCAPE ARCHITECT
BLAIR HINES DESIGN ASSOCIATES
318 HARVARD STREET, STE 25
BROOKLINE, MA 02446
T: (617) 730-1180

REGISTRATION

Project number 10051
Date 11-28-11
Drawn by JLW
Checked by JSK
Scale 3/16" = 1'-0"

REVISIONS		
No.	Description	Date
1	ADDED LEGEND	12/9/2011
2	COOLING TOWER	12/16/2011
3	UNIT NUMBERS	01/10/2012

**LOWER LEVEL
FLOOR PLAN**

A100
10051_40 NORRIS ST.