


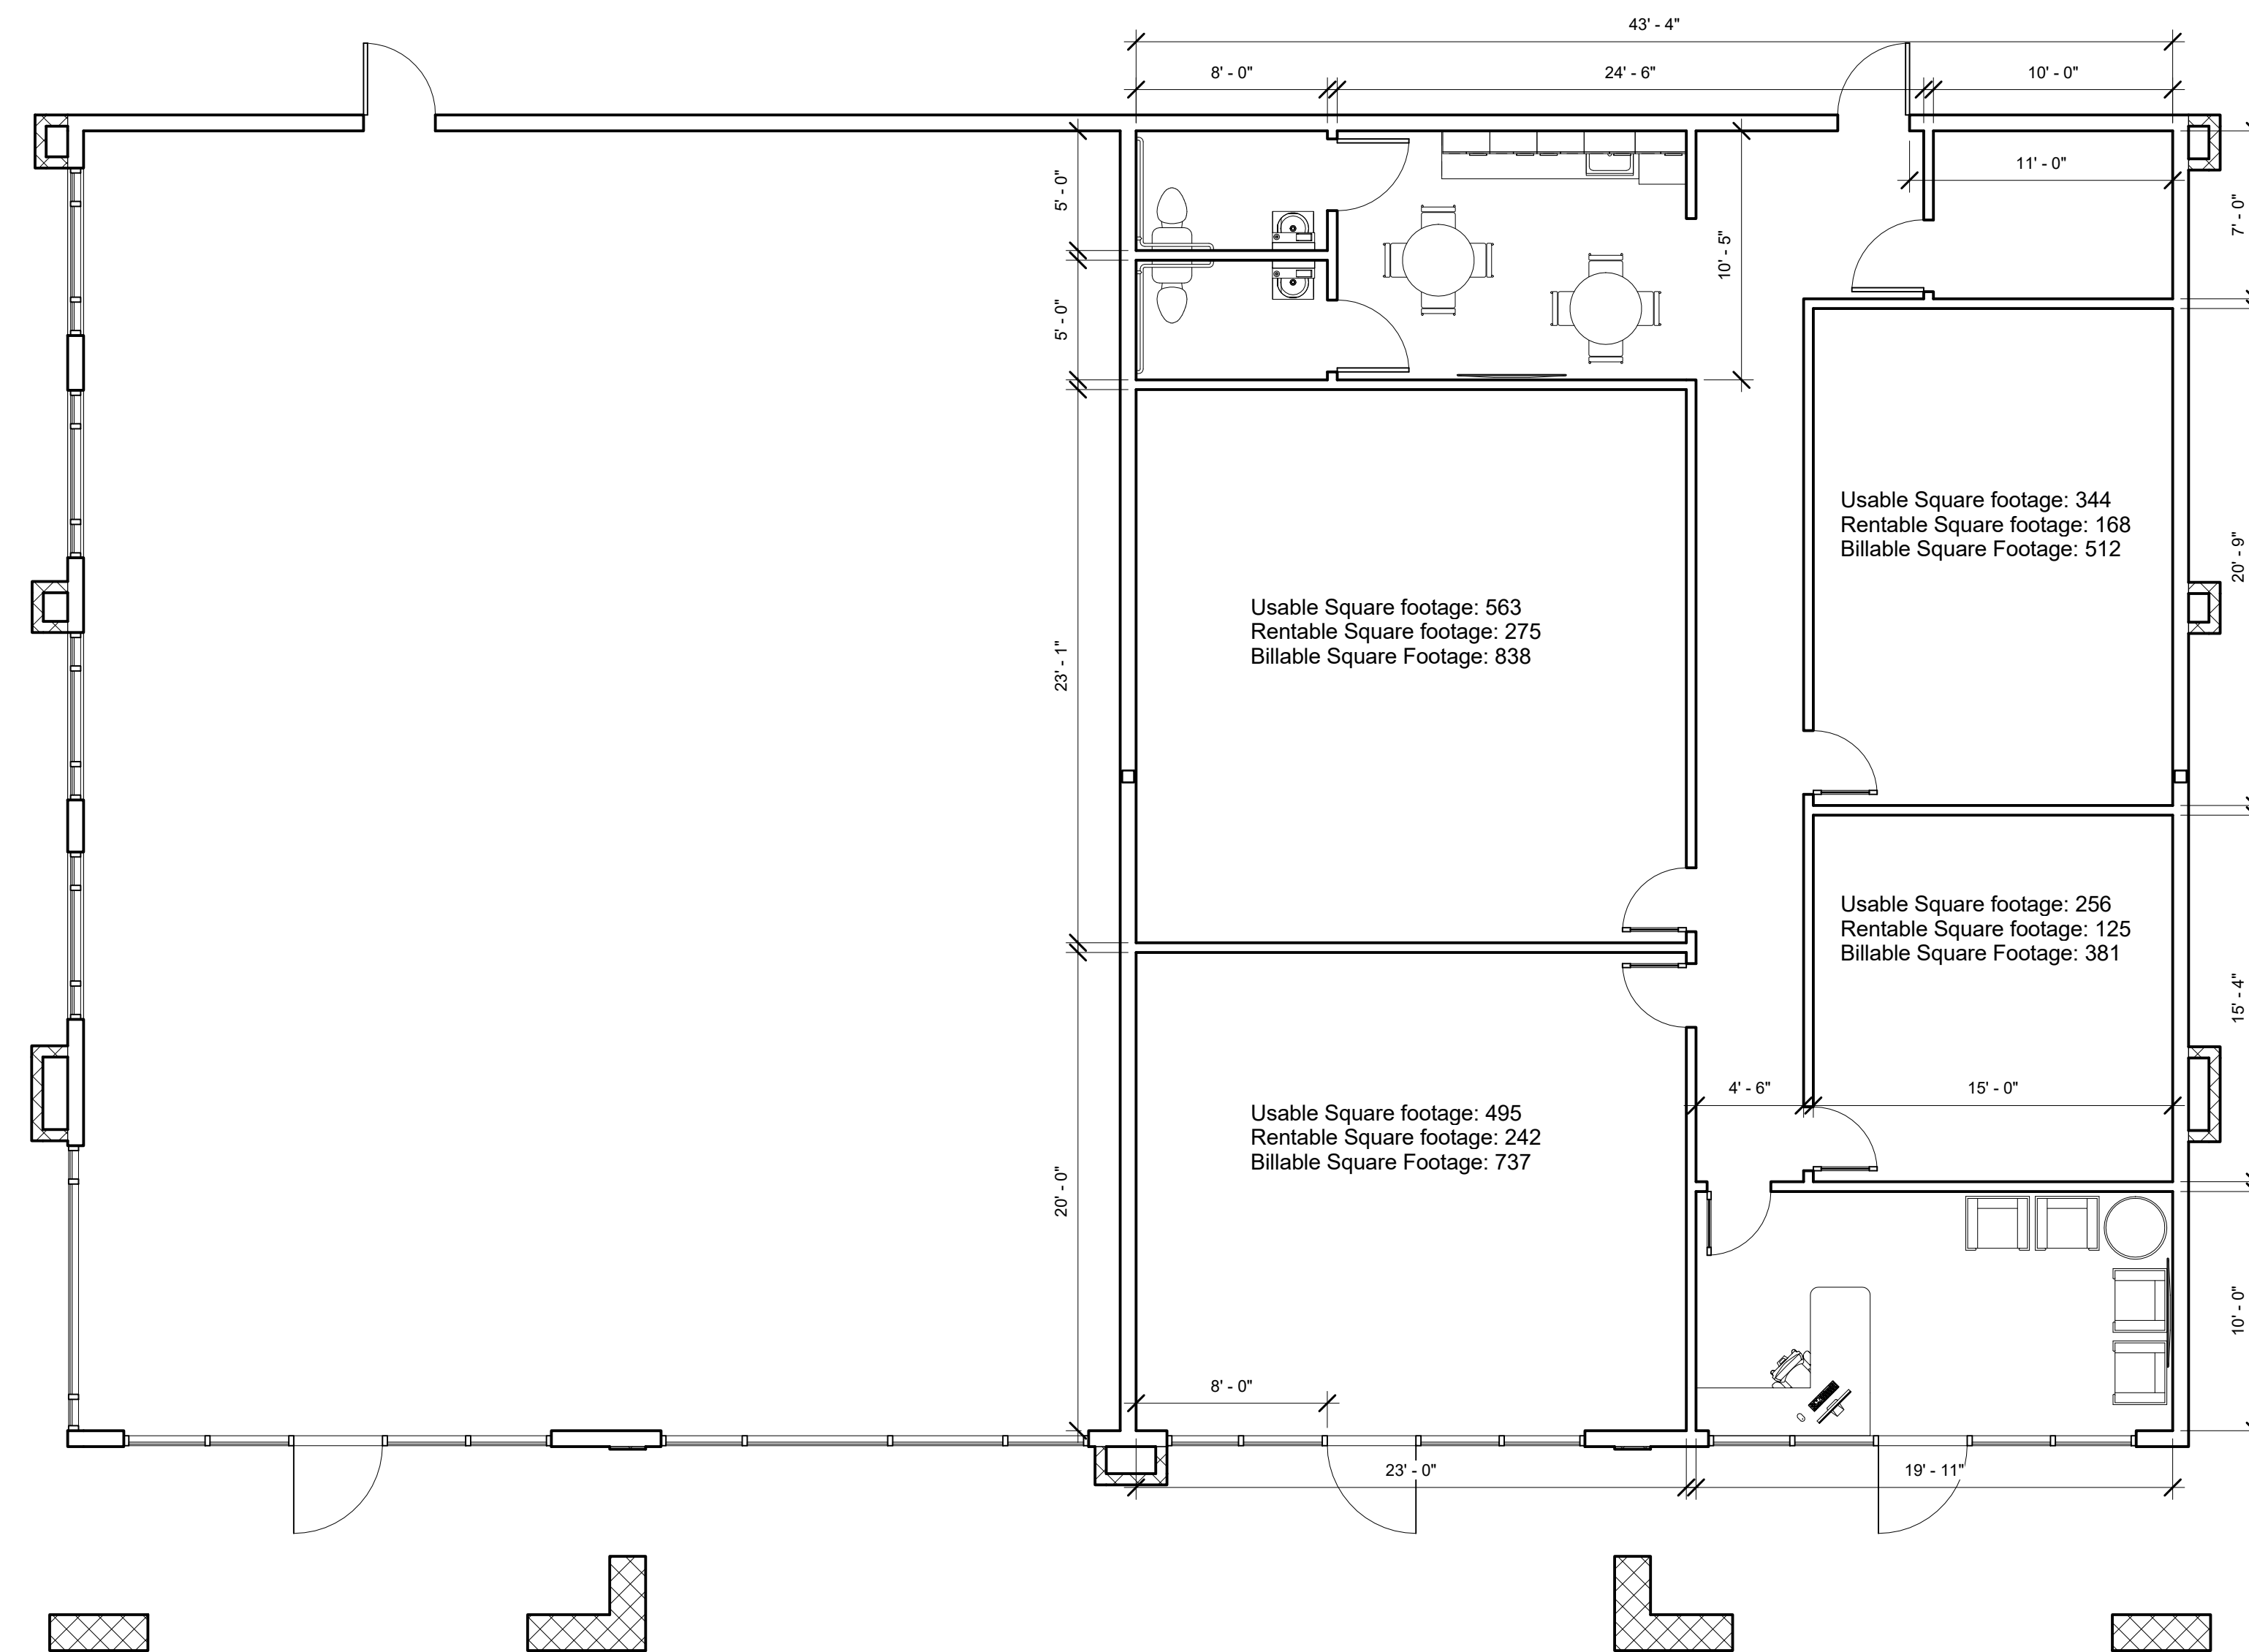

① Level 1
3/16" = 1'-0"

www.mwdental.com

MidwestDental[®]
EQUIPMENT • SERVICES • SUPPLIES

Sri Talluri

ADDITION

Preliminary #2

Equipment Rep	Project Number
Date	07.10.17
Drawn By	William Cruz
Checked By	William Cruz
Architect	William Cruz, AAIA

Floor Plan

Scale 3/16" = 1'-0"