



635 EAST 4TH STREET
SAVANNAH, GA
912.556.4882
WWW.WATP.COM

THE 912

37TH AND HABERSHAM ST.
SAVANNAH, GA 31401


OWNER AND ARCHITECT OF RECORD: LL&T
1000 EAST 10TH STREET, SUITE 100
SAVANNAH, GA 31401
PROJECT NO. 1908.00
DATE: 11.07.19
DRAWING NO. A102



**FIRST FLOOR PLAN -
BUILDING C**

PROJECT NO. 1908.00
DATE 11.07.19
DRAWING NO.

A102

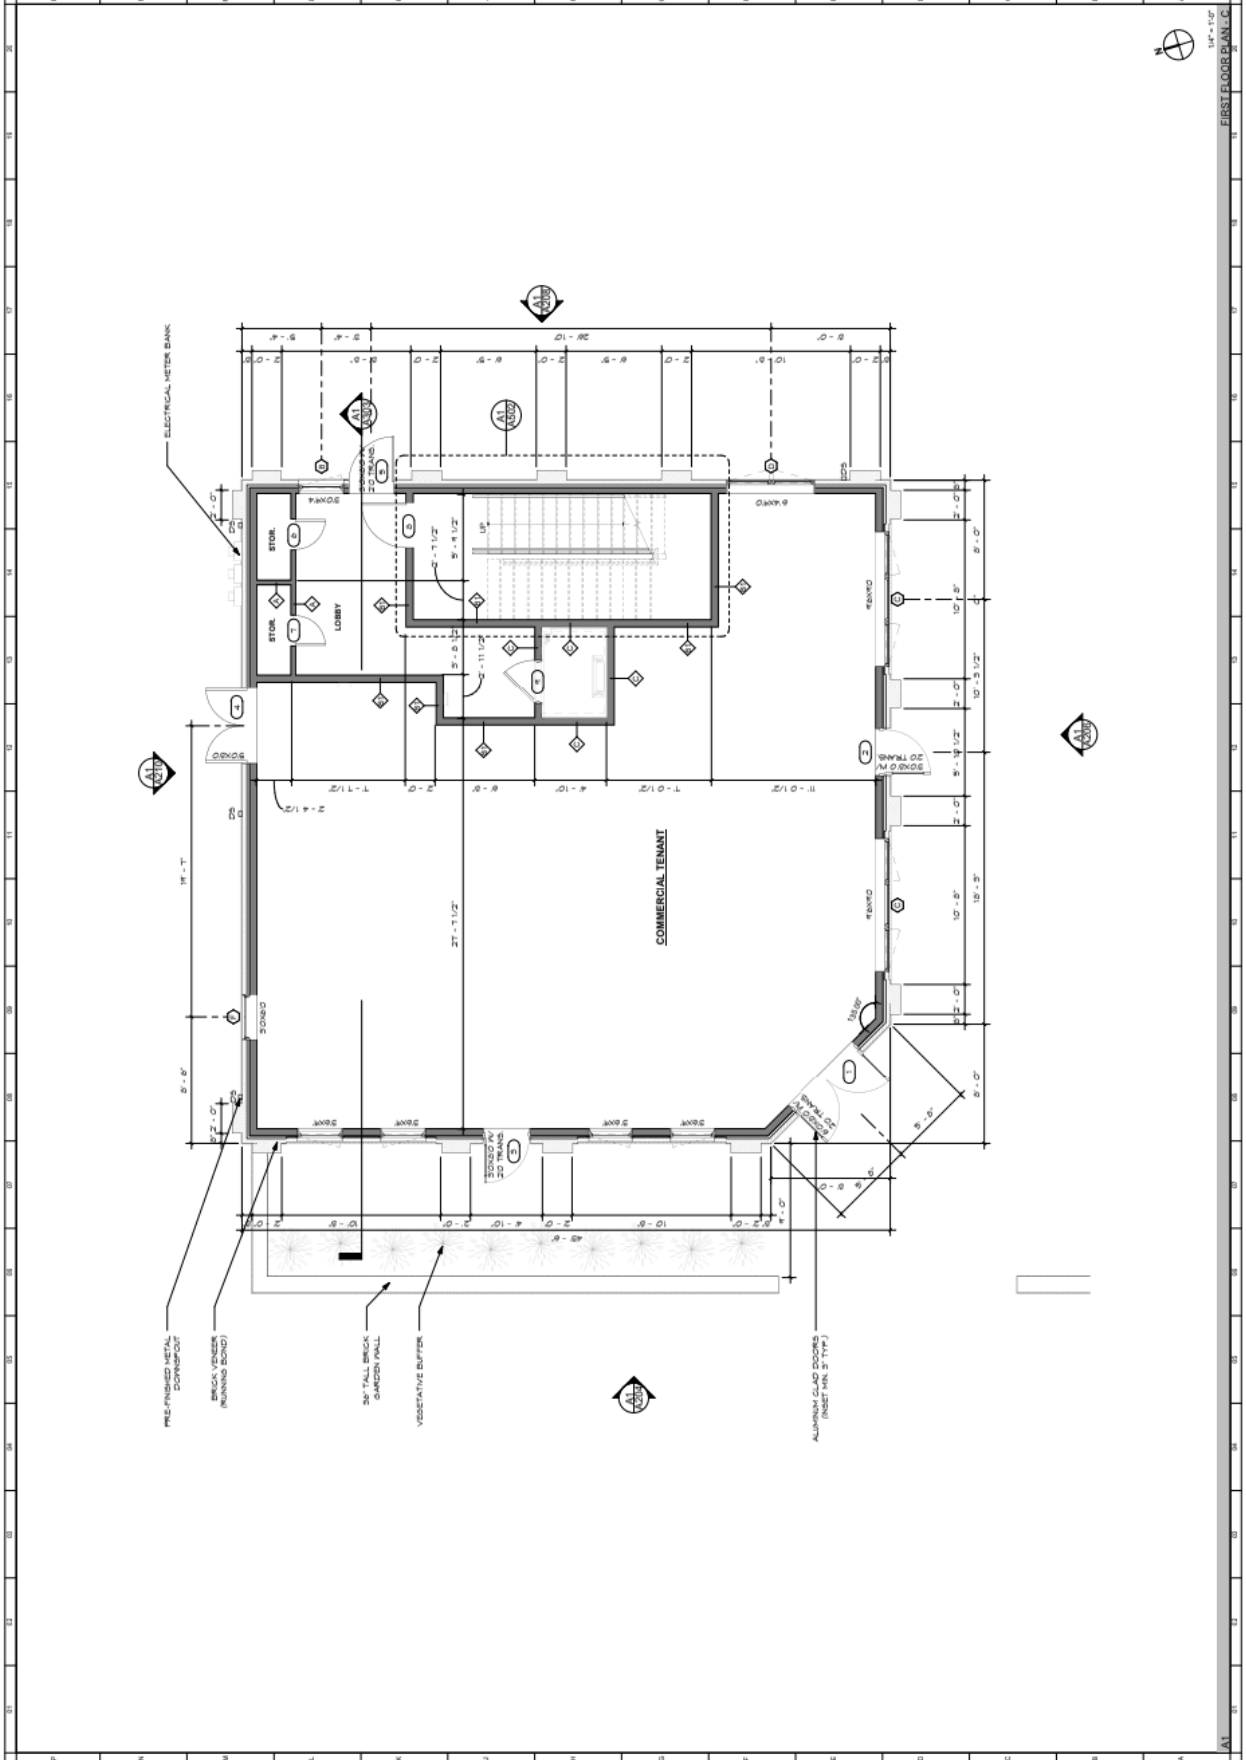

FIRST FLOOR PLAN - BUILDING C