

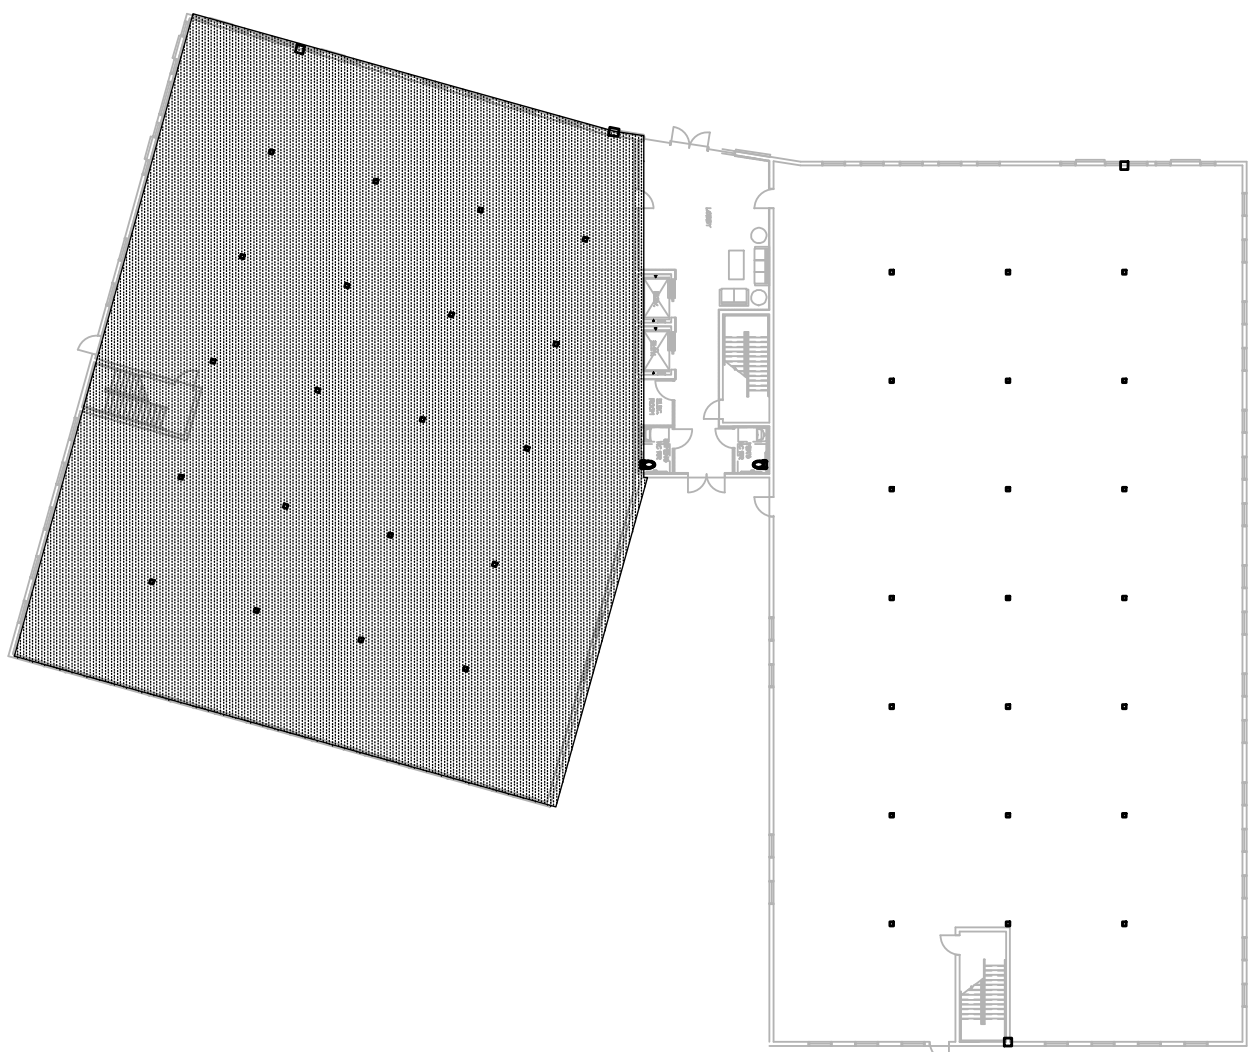


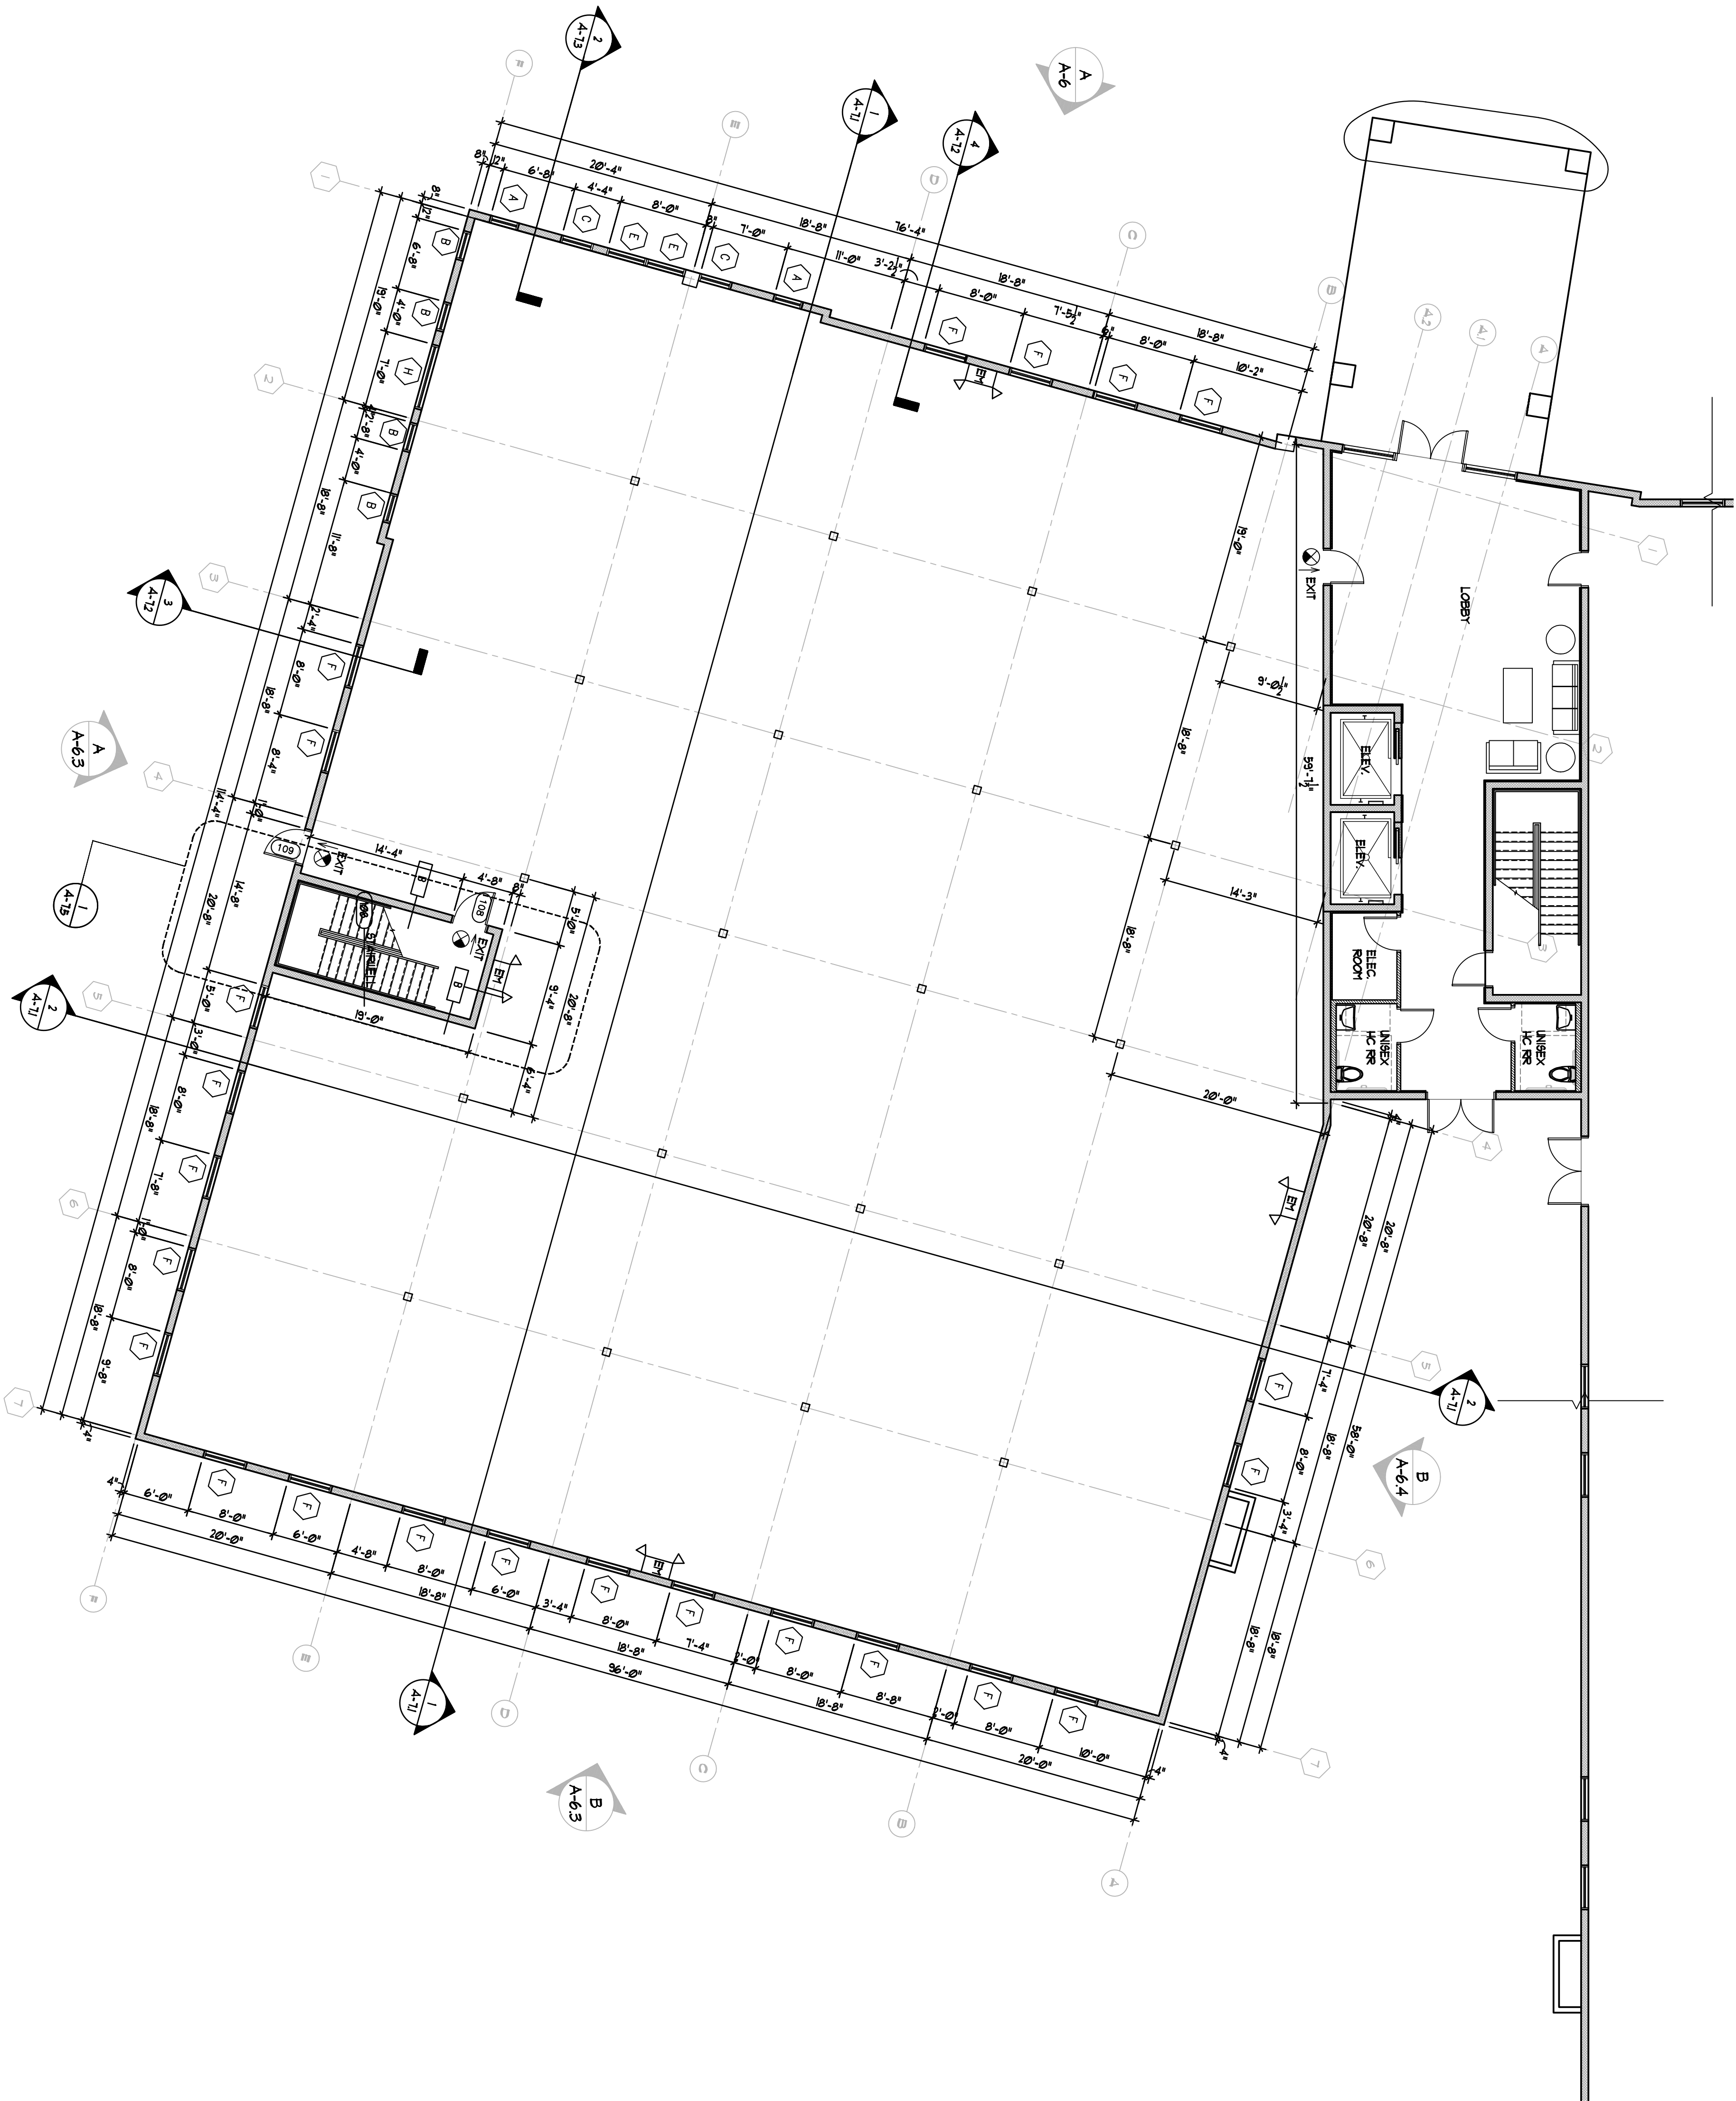

KEY PLAN

GROUND LEVEL, SOUTH TOWER FLOOR PLAN

SCALE: 1/8" = 1'-0"

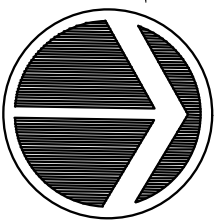

THESE DRAWINGS & DESIGN ARE VALID FOR 12 MONTHS FROM DATE OF BEING SEALED.

TO THE BEST OF THE KNOWLEDGE OF THE ARCHITECTS OR ENGINEERS, SAID PLANS AND SPECIFICATIONS COMPLY WITH THE APPLICABLE MINIMUM BUILDING CODES AND THE APPLICABLE MINIMUM SAFETY STANDARDS.

ALL DIMENSIONS AND JOB CONDITIONS SHALL BE VERIFIED BY THE CONTRACTOR. ANY AND ALL DISCREPANCIES SHALL BE REPORTED TO THE ARCHITECT PRIOR TO COMMENCEMENT OF CONSTRUCTION.

COPYRIGHT 2014 FRAZE DESIGN, INC. - FRANK FRAZE, AIA, NCARB

FRAZE
design

commercial
residential
architecture

E-MAIL: fdi@frazedesign.com

1750 CENTRAL AVENUE
PHONE: 727/328-3608

FL. LIC. NO. AA26000585

ST. PETERSBURG, FLORIDA 33712
STUDIO: 727/821-8355

FAX: 727/328-3609



Construction Documents for:

FDI# 1455.00

BRANDON PROFESSIONAL PLAZA

3120 S. FALKENBURG ROAD
RIVERVIEW, FLORIDA 33578

THESE DRAWINGS, INCLUDING ANY NOTICES AND SPECIFICATIONS AND CONDITIONS, ARE THE SOLE PROPERTY OF FRAZE DESIGN, INC. AND SHALL REMAIN THE PROPERTY OF FRAZE DESIGN, INC. IF ANY PART OF THESE DRAWINGS IS REPRODUCED OR USED FOR ANY OTHER PROJECT WITHOUT THE WRITTEN CONSENT OF FRAZE DESIGN, INC.

ISSUE	DATE	BY
REVIEW	09/02/14	TK
PERMIT	09/03/14	TK
REV.		
REV.		
REV.		