



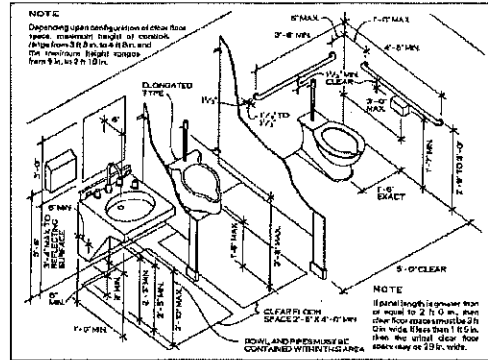

H.C. Restroom Detail


No Scale

Note: Urinal info. does not apply.

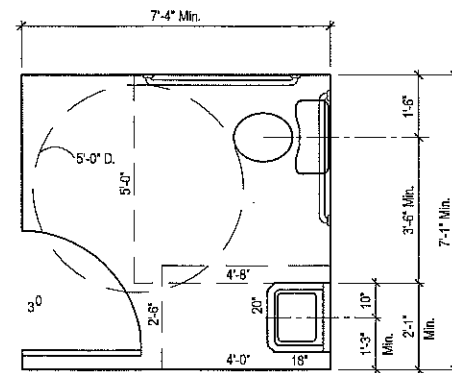

Typical H.C. Restroom Layout

Scale: 1/2" = 1'-0"

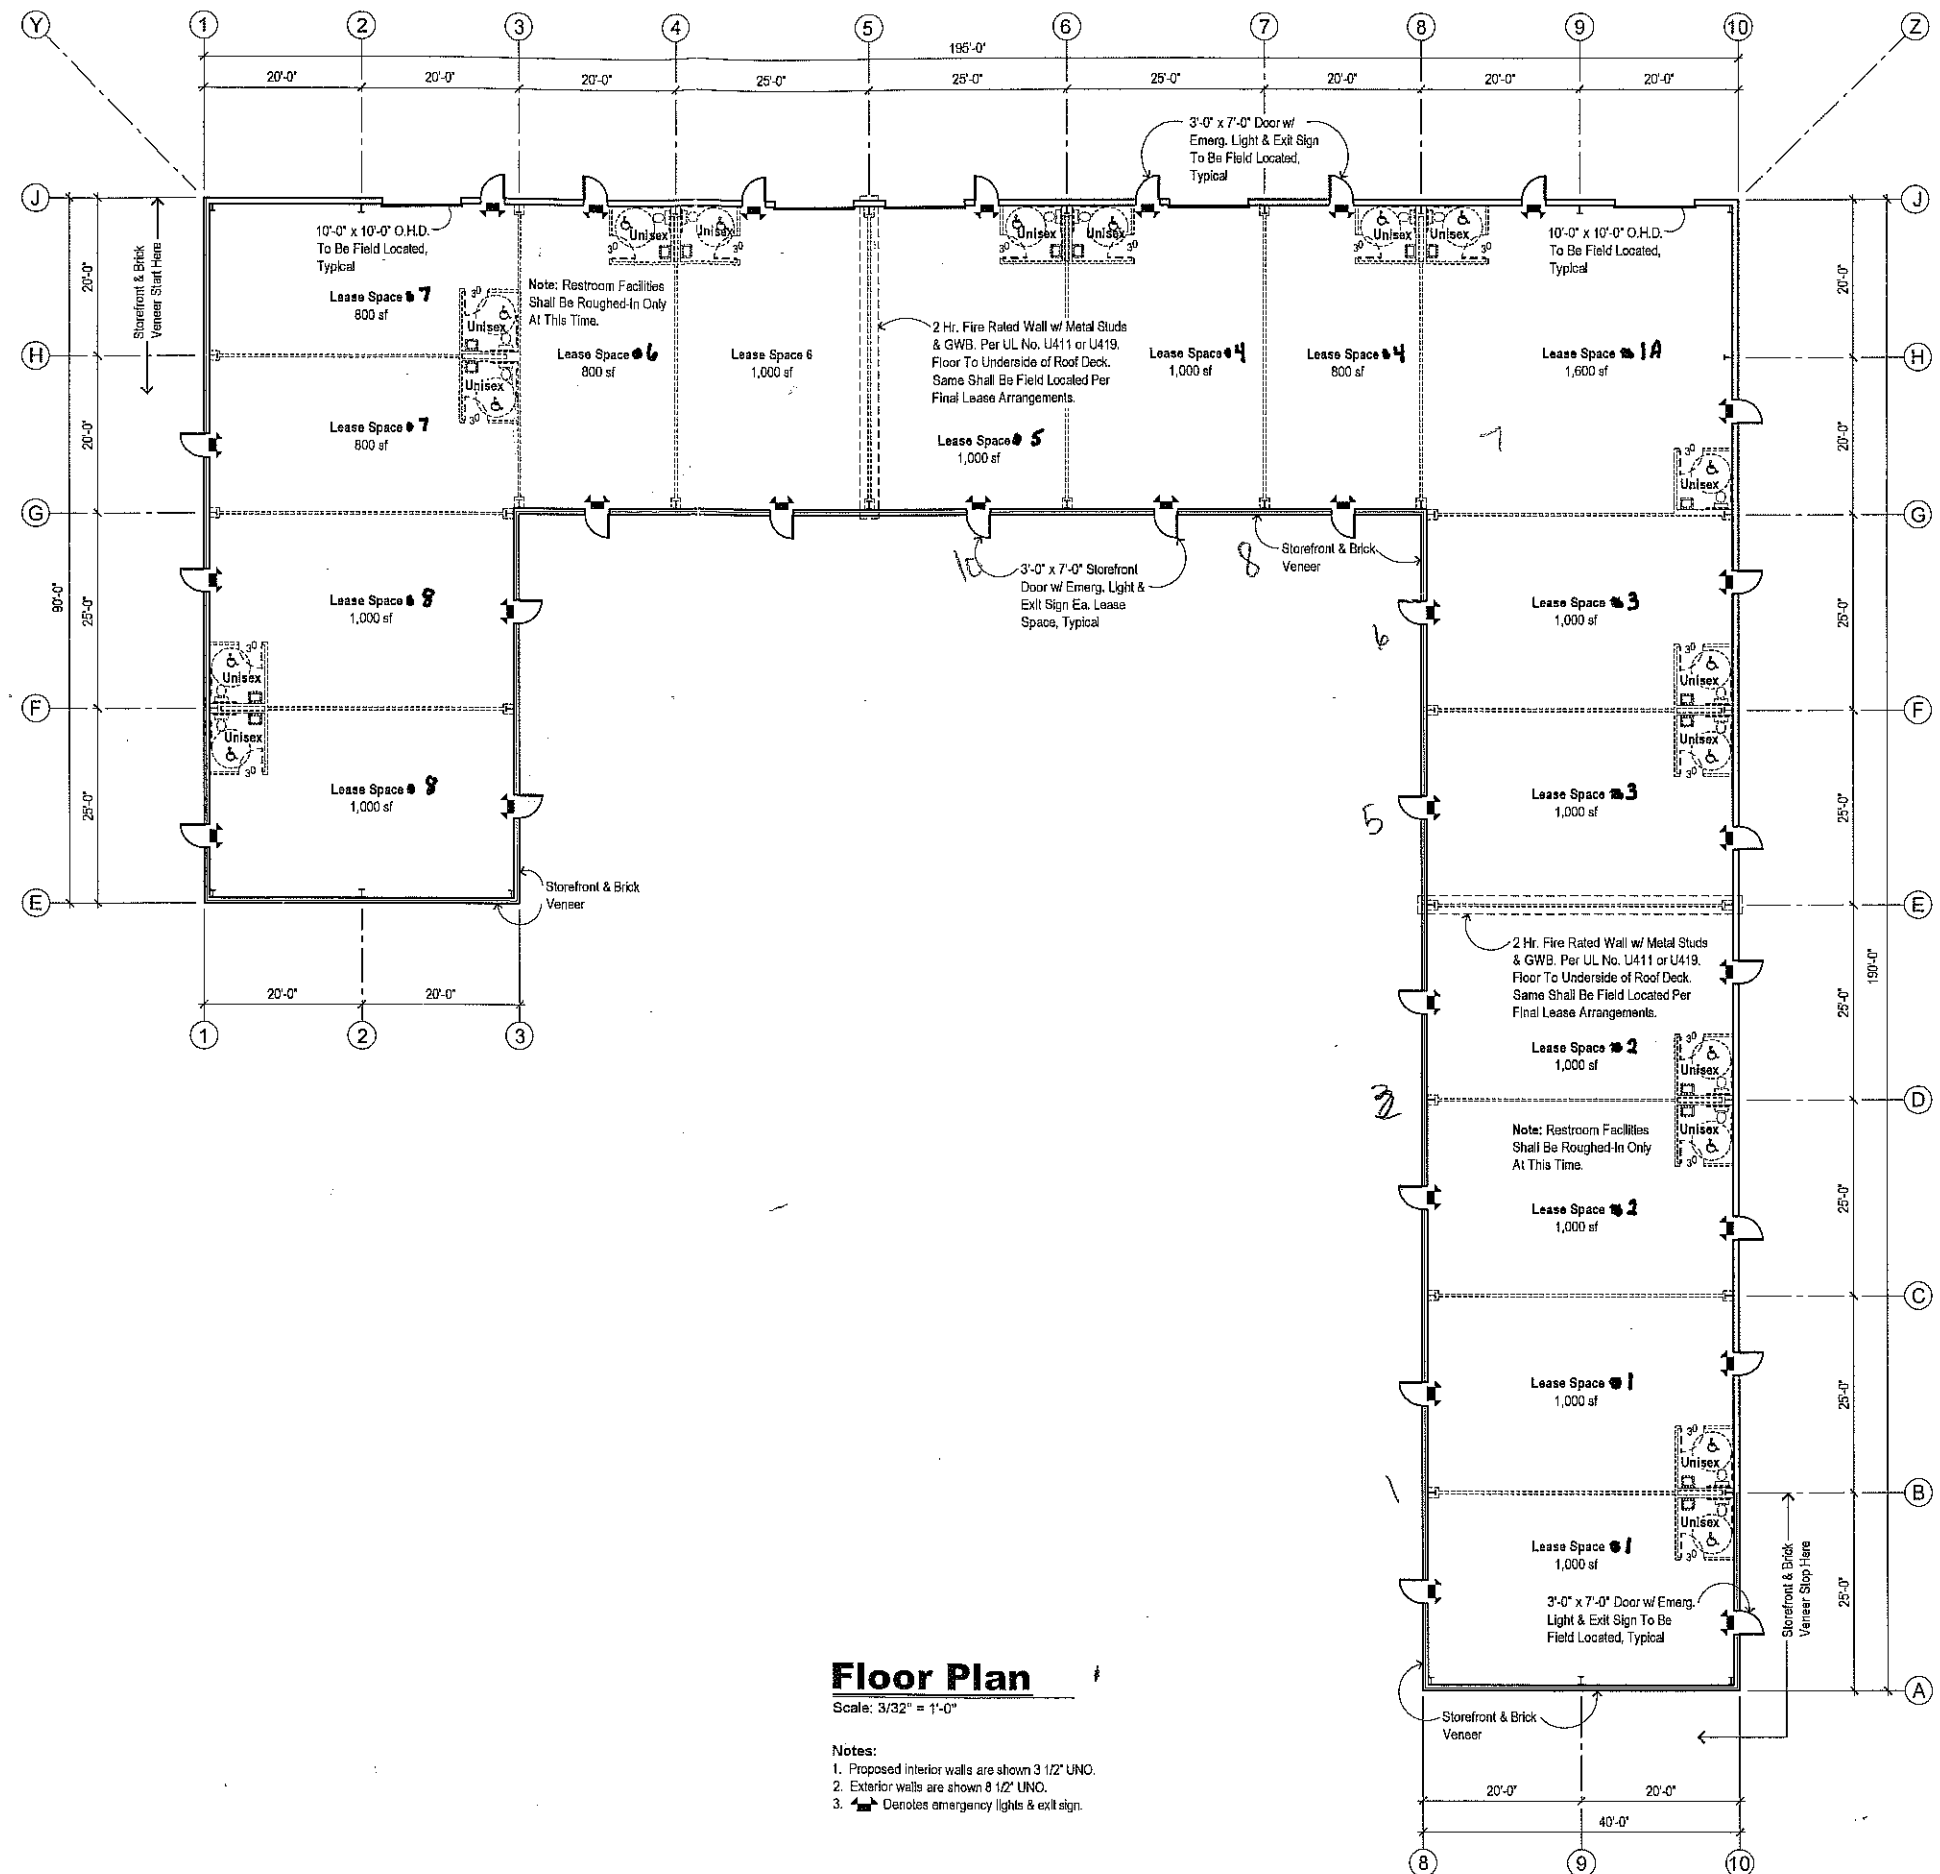

Floor Plan

Scale: $3/32'' = 1'-0''$

Notes:

1. Proposed interior walls are shown 3 1/2" UNO.
2. Exterior walls are shown 8 1/2" UNO.
3.  Denotes emergency lights & exit sign.