


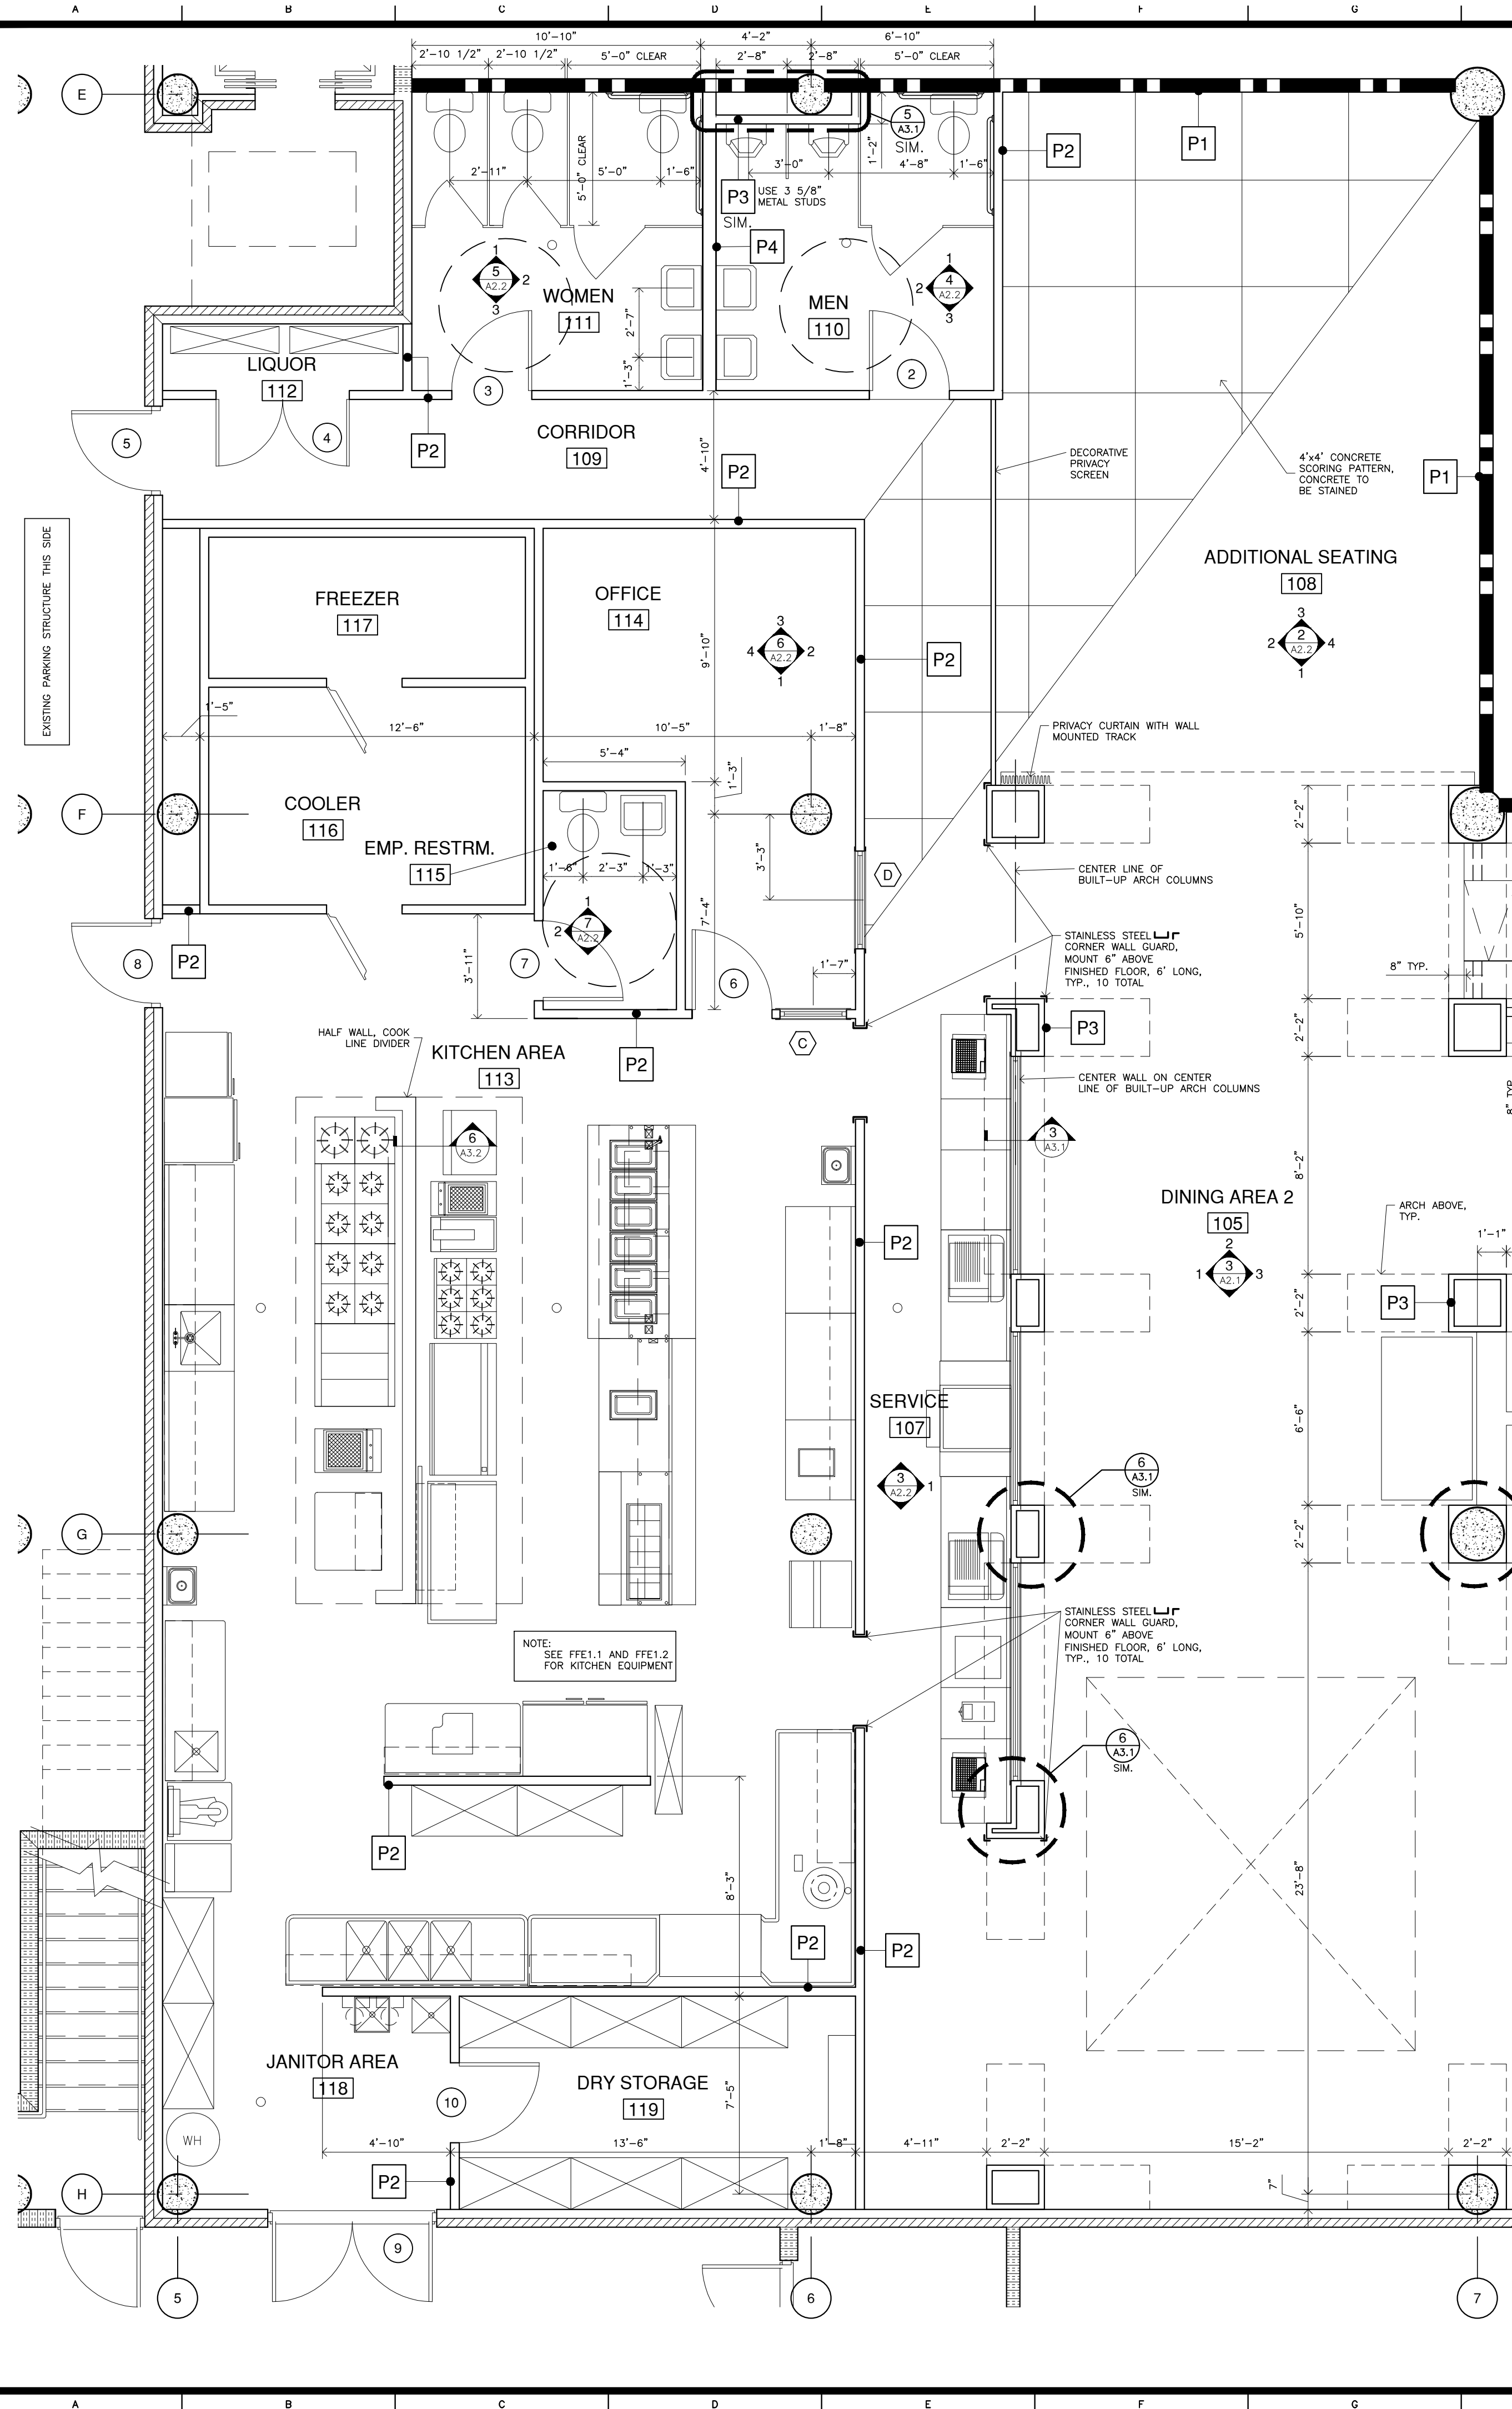

ROOM FINISH SCHEDULE

ROOM	ROOM NAME	FLOOR	BASE	N. WALL	E. WALL	S. WALL	W. WALL	CEILING HT.	REMARKS
101	RECEPTION	F1	B1	W1	W1	W1	W1	C1	11'4" DECORATIVE WOOD TRELLIS AT 9'-0" AFF
102	MAIN DINING AREA	F1	B1	W1	W1	W1	W1	C1	11'4" DECORATIVE WOOD TRELLIS AT 9'-0" AFF
103	BOOTH SEATING	F1	B1	W1	W1	W1	W1	C1	11'4" ---
104	DINING AREA 2	F1	B1	W1	W1	W1	W1	C1	11'4" ---
105	DINING AREA 3	F1	B1	W1	W1	W1	W1	C1	11'4" ---
106	BAR	F1	B1	W1	W1	W1	W1	C1	11'4" CUSTOM BACK BAR WOOD STORAGE UNIT.
107	SERVICE	F1	B1	W1	W1	W1	W1	C1	11'4" ---
108	ADDITIONAL SEATING	F1	B1	W1	W1	W1	W1	C1	11'4" PRIVACY CURTAIN AT ENTRANCE.
109	CORRIDOR	F1	B1	W1	W1	W1	W1	C1	11'4" ---
110	MEN	F2	B3	W6	W6	W6	W6	C2	9'0" USE MOISTURE RESISTANT SHEATING.
111	WOMEN	F2	B3	W6	W6	W6	W6	C2	9'0" USE MOISTURE RESISTANT SHEATING.
112	LIQUOR STORAGE	F3	N	W2	W2	W2	W2	N	---
113	KITCHEN AREA	F2	---	W5	W5	W5	W5	C2	9'0" TURN FLOORING UP WALL TO 6" TO FORM INTERGRAL BASE
114	OFFICE	F1	B2	W2	W2	W2	W2	C2	9'0" ---
115	EMPLOYEE RESTROOM	F1	B3	W6	W6	W6	W6	C2	9'0" ---
116	COOLER	---	---	---	---	---	---	---	---
117	FREEZER	---	---	---	---	---	---	---	---
118	JANITOR AREA	F2	---	W5	W5	W5	W5	C2	9'0" ---
119	DRY STORAGE	F3	B2	W7	W7	W7	W7	N	---

FINISH NOTES

1. ALL EXPOSED FINISH WOOD TO RECEIVE STAIN FINISH.
2. AT EXPOSED CEILING AREAS (SEE A1.2) PAINT ALL WALLS, STARTING AT 10'-4" UP TO CEILING, CEILING, AND ALL MECHANICAL AND ELECTRICAL ITEMS ATTACHED TO CEILING IN DINING AREA BLACK. BAR AREA EXCLUDED.
3. ALL COLOR SELECTIONS BY OWNER.

ROOM FINISH CODES:

- FLOOR
F1- STAINED CONCRETE, SCORED 4'x4"
F2- NON-SLIP EPOXY COATING WITH INTERGRAL BASE
F3- SEALED CONCRETE
F4- NOT USED
F5- CARPET, NYLON TIGHT LOOP, 24 OZ.
- BASE
B1- MOULDED PLASTIC
B2- 4" VINYL
B3- 4" CERAMIC TILE, COVED
- WALL
W1 DRYWALL, "X" TYPE, ARCTIC KNOCK DOWN COATING
W2 DRYWALL, "X" TYPE, PAINT
W3 UM, PAINTED
W4 DRYWALL, "X" TYPE, SMOOTH STUCCO FINISH
W5 FRP
W6 CERAMIC TILE
W7 3/4" PLYWOOD, PAINTED
- CEILING
C1 CONCRETE, PAINTED
C2 SUSPENDED ACOUSTICAL, PLASTIC FACED.
C3 DRYWALL, PAINT
N NONE

OPENING SCHEDULE


MARK	LOCATION	SIZE	DOOR TYPE	FRAME	HARDWARE	REMARKS
1	EXTERIOR - RECEPTION	PR 3070	SOLID CORE WOOD	HM	4,6,8,10,11,12,14	---
2	CORRIDOR - MEN	3070	SOLID CORE WOOD	HM	7,8,9,10,11,13	---
3	CORRIDOR - WOMEN	3070	SOLID CORE WOOD	HM	7,8,9,10,11,13	---
4	CORRIDOR - LIQUOR	PR 2670	SOLID CORE WOOD	HM	5,9,11	---
5	CORRIDOR - EXTERIOR (EXISTING DOOR)	3070	HOLLOW METAL	HM	---	2HR RATED
6	KITCHEN - OFFICE	3070	SOLID CORE WOOD	HM	1,9,10,11	---
7	KITCHEN - EMP. RESTRM.	3070	SOLID CORE WOOD	HM	3,8,9,10,11,13	LEVER LOCK SET
8	KITCHEN - EXTERIOR (EXISTING DOOR)	3070	HOLLOW METAL	HM	---	2HR RATED, RELOCATED
9	JANITOR AREA - EXTERIOR (EXISTING DOOR)	PR 3070	HOLLOW METAL	HM	---	---
10	JANITOR AREA - DRY STORAGE	3070	SOLID CORE WOOD	HM	5,9,10,11	---
A	FIXED DECORATIVE ETCHED GLASS SCREEN	1/4" LAMINATED GLAZING IN WOOD FRAME WITH 1/2" WOOD STOPS				
B	FIXED DECORATIVE ETCHED GLASS SCREEN	1/4" LAMINATED GLAZING IN WOOD FRAME WITH 1/2" WOOD STOPS				
C	FIXED WINDOW UNIT	1/4" LAMINATED GLAZING IN HOLLOW METAL FRAME.				
D	FIXED WINDOW UNIT	1/4" LAMINATED GLAZING IN HOLLOW METAL FRAME.				

DOOR HARDWARE LEGEND

(HARDWARE FINISH TO BE STAIN BRASS, TYPICAL)

1. OFFICE KEY LOCK
2. NOT USED
3. PRIVACY LOCKSET
4. EXIT LOCKSET KEY OUTSIDE WITH DEAD BOLT
5. KEY LOCK
6. PANIC DEVICE
7. PUSH/PULL HANDLES
8. CLOSER
9. KICK PLATES
10. DOOR STOPS
11. BALL BEARING STAINLESS STEEL HINGES
12. METAL THRESHOLD
13. MARBLE THRESHOLD
14. WEATHER-STRIPPING

DOOR ELEVATIONS

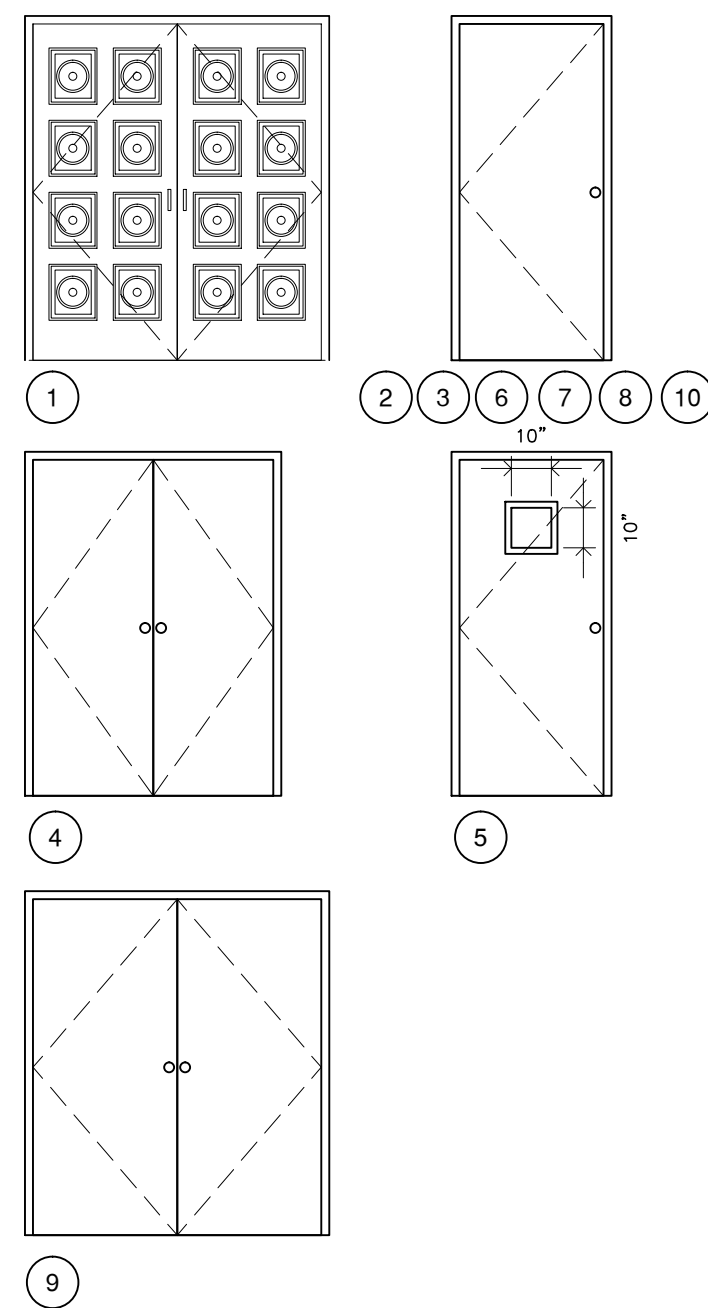

DOOR DATA

WOOD DOORS ROTARY CUT BIRCH
GLASS TO BE 1/4" TEMPERED CLEAR GLASS
HOLLOW METAL DOORS 16ga

HBSA II

CASA GARCIA

800 NORTH CAUSWAY BOULEVARD
MANDEVILLE, LOUISIANA 70448

CERTIFIED CORRECT

REVISION HISTORY

NO.	DATE	NAME	DESCRIPTION

PROJECT#: 0307
DRAFTER: CHS
DATE: 07/18/03
CHECKER: HANK
DATE: 07/18/03
SCALE: AS SHOWN
SHEET#

A1.1

1 FIRST FLOOR PLAN
SCALE: 1/4" = 1'-0"