


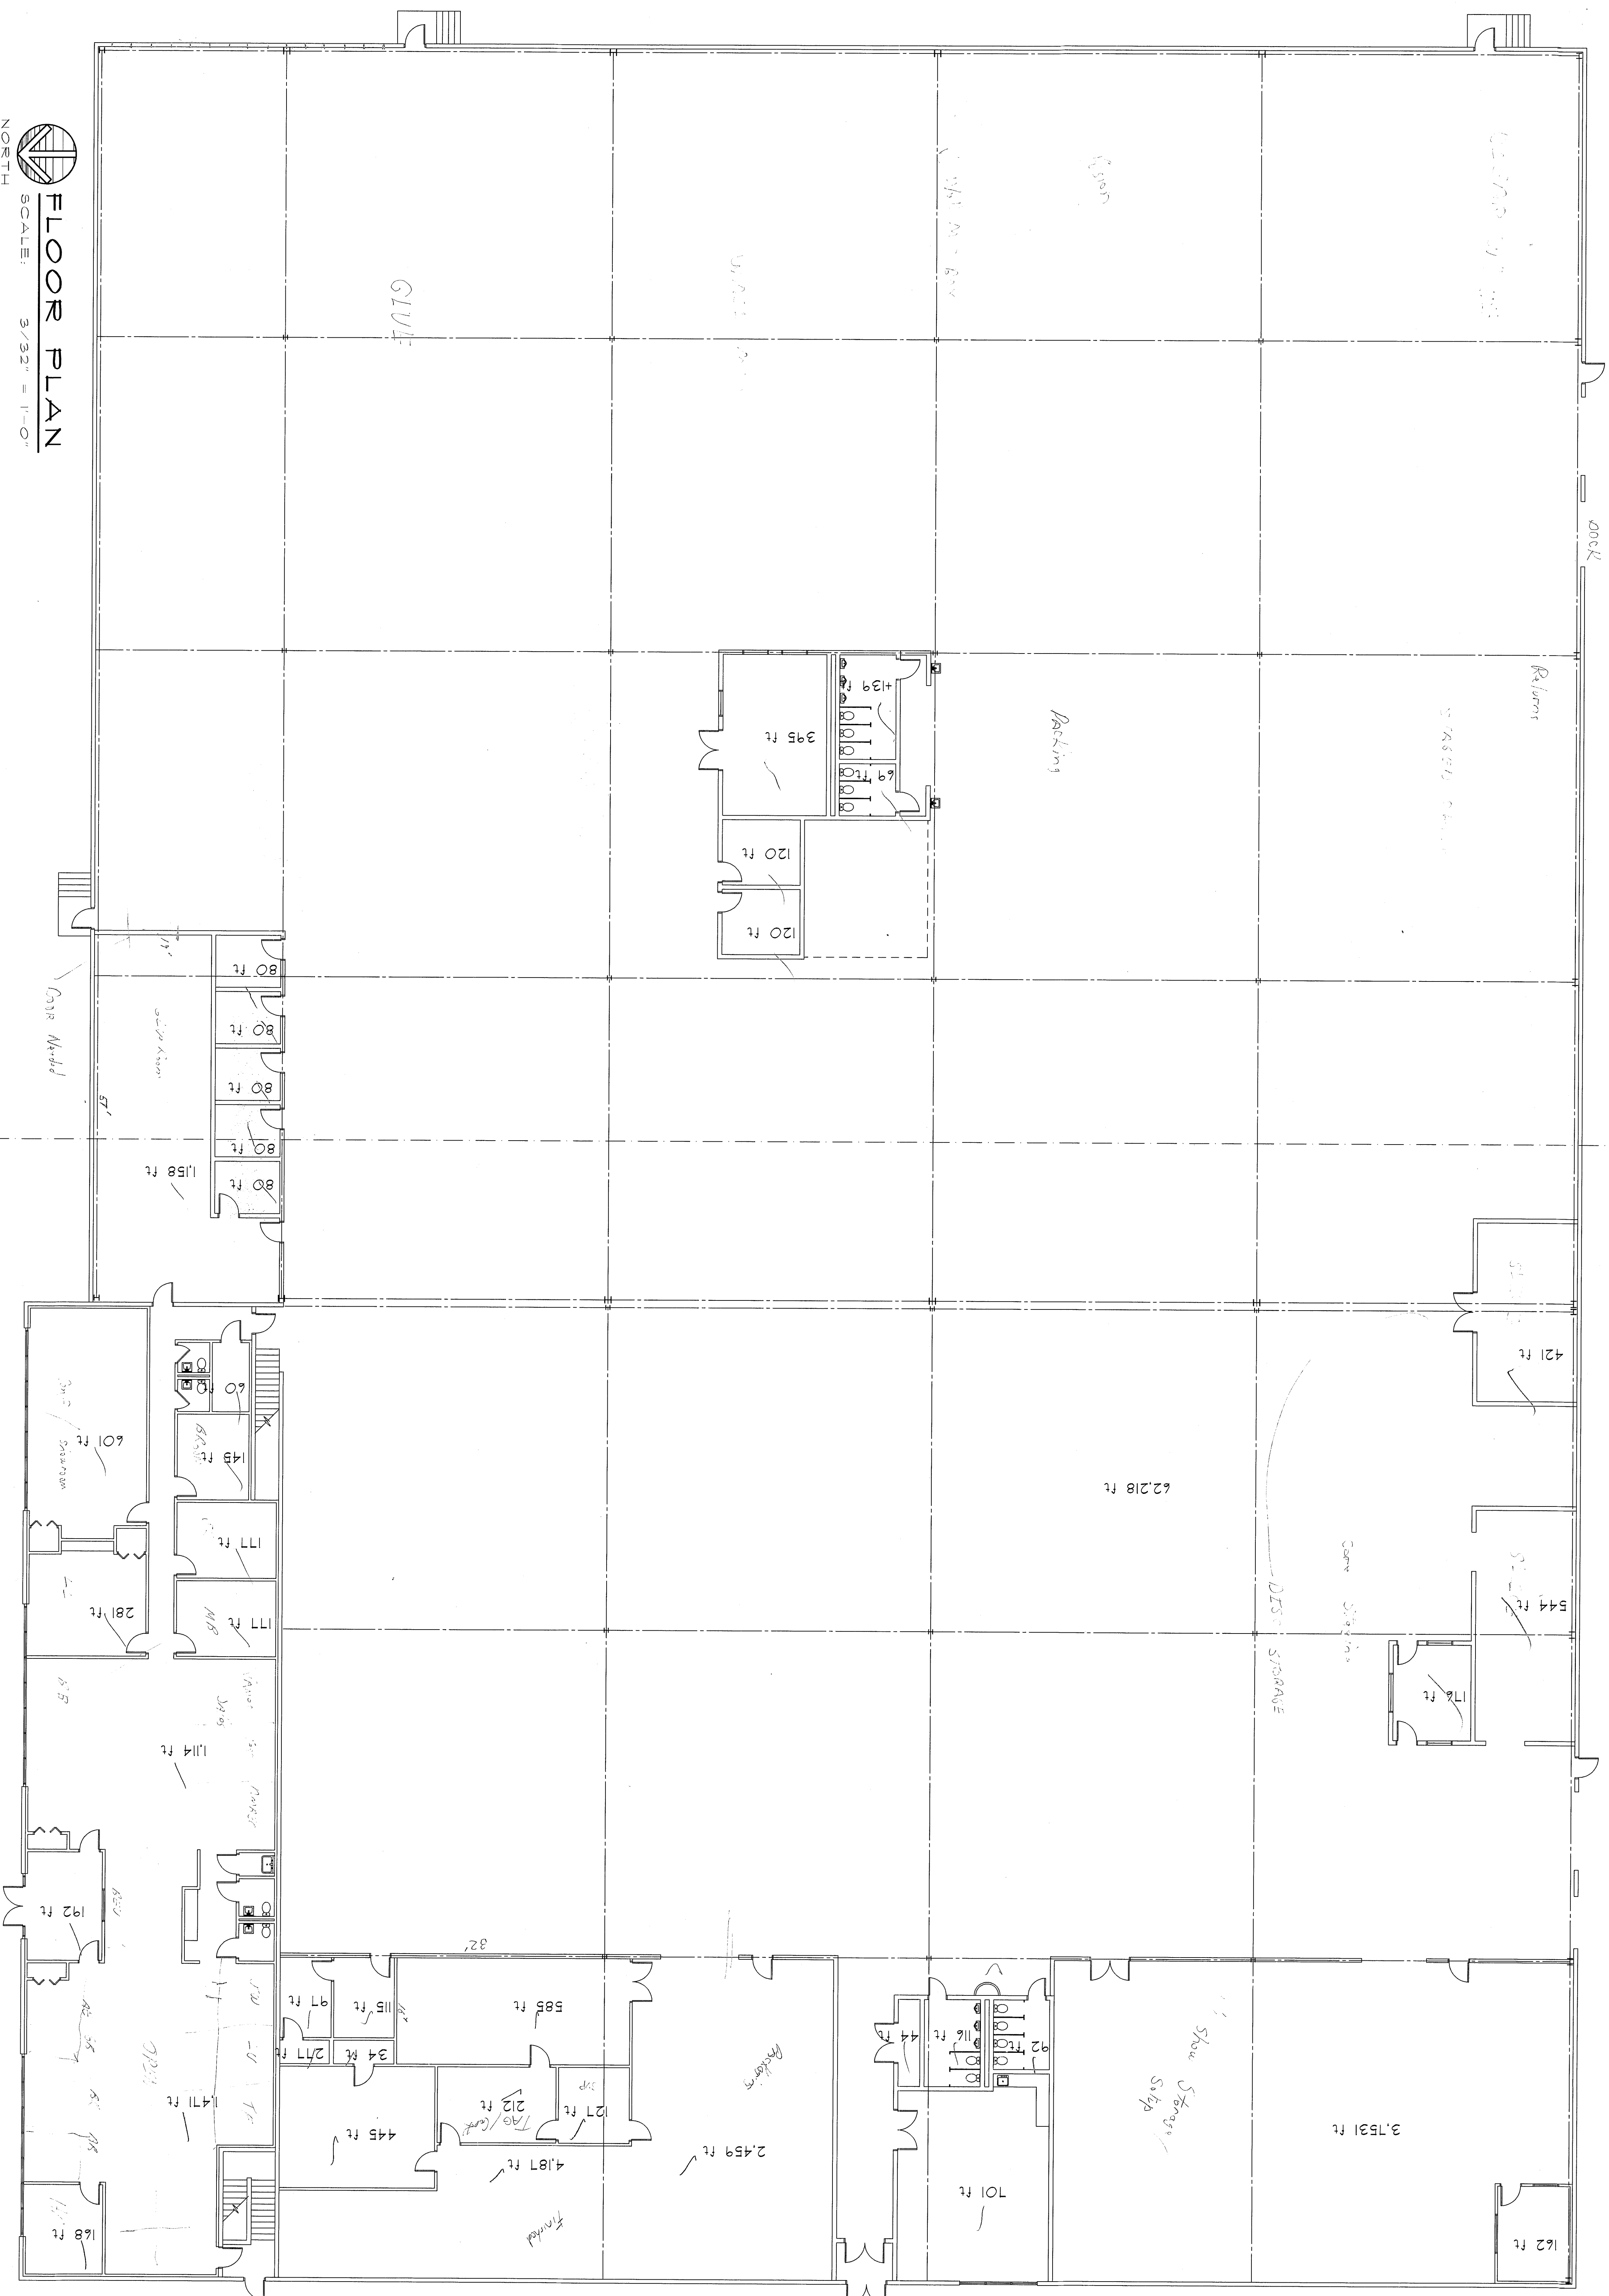


 FLOOR PLAN
 SCALE: 3/32" = 1'-0"
 NORTH