


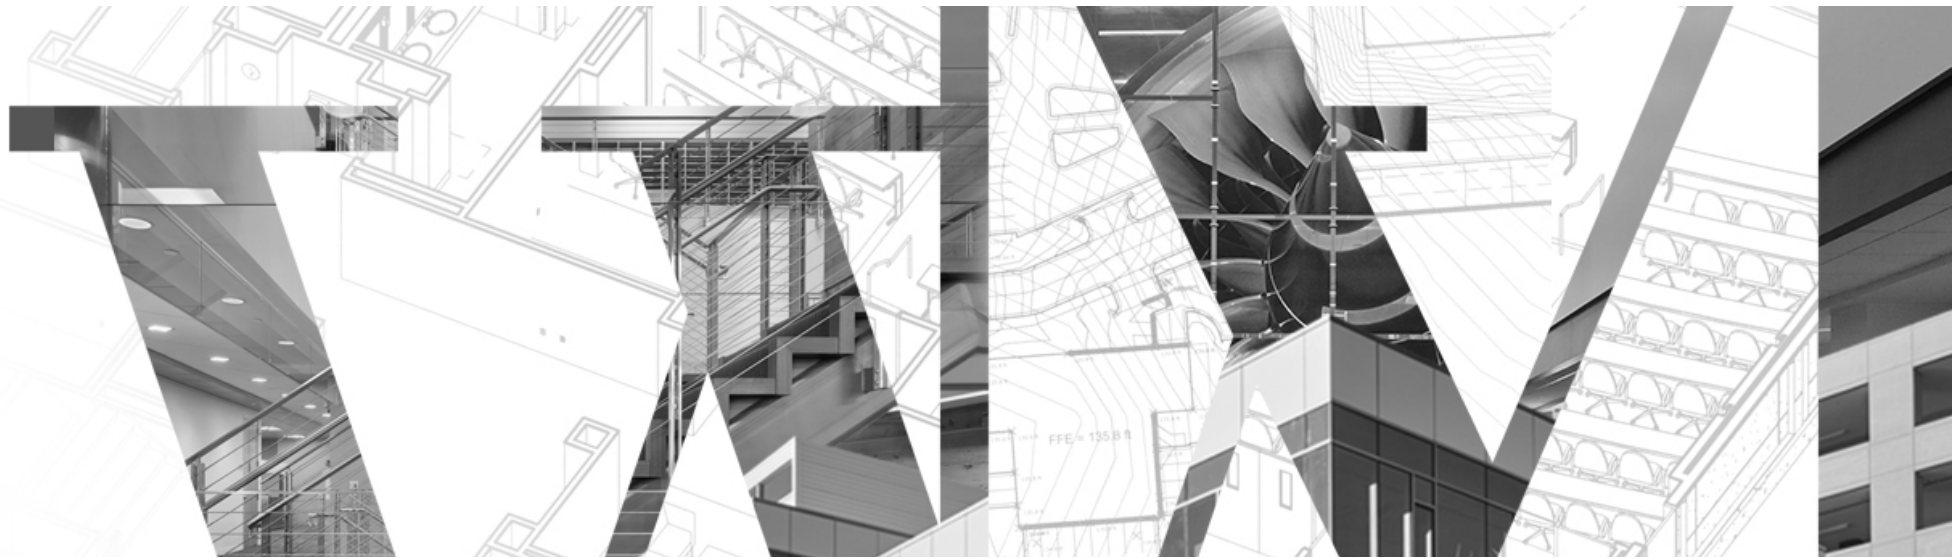

MAIN GATE LOGISTICS

GARDEN CITY, GEORGIA

MARKETING PACKAGE
ATL20-0004-00
06.22.2020





This conceptual design is based upon a preliminary review of entitlement requirements and on unverified and possibly incomplete site and/or building information, and is intended merely to assist in exploring how the project might be developed. Signage shown is for illustrative purposes only and does not necessarily reflect municipal code compliance. All colors shown are for representative purposes only. Refer to material samples for actual color verification.

CONCEPTUAL SITE PLAN
MAIN GATE LOGISTICS
GARDEN CITY, GEORGIA - ATL20-0004-00



PERSPECTIVE - NORTHEAST



This conceptual design is based upon a preliminary review of entitlement requirements and on unverified and possibly incomplete site and/or building information, and is intended merely to assist in exploring how the project might be developed. Signage shown is for illustrative purposes only and does not necessarily reflect municipal code compliance. All colors shown are for representative purposes only. Refer to material samples for actual color verification.



SCHEME 01

CONCEPTUAL RENDERING - BUILDING 1 (BUILDING 2 SIMILAR)

MAIN GATE LOGISTIICS
GARDEN CITY, GEORGIA - ATL20-0004-00

WARE MALCOMB

06.22.2020

 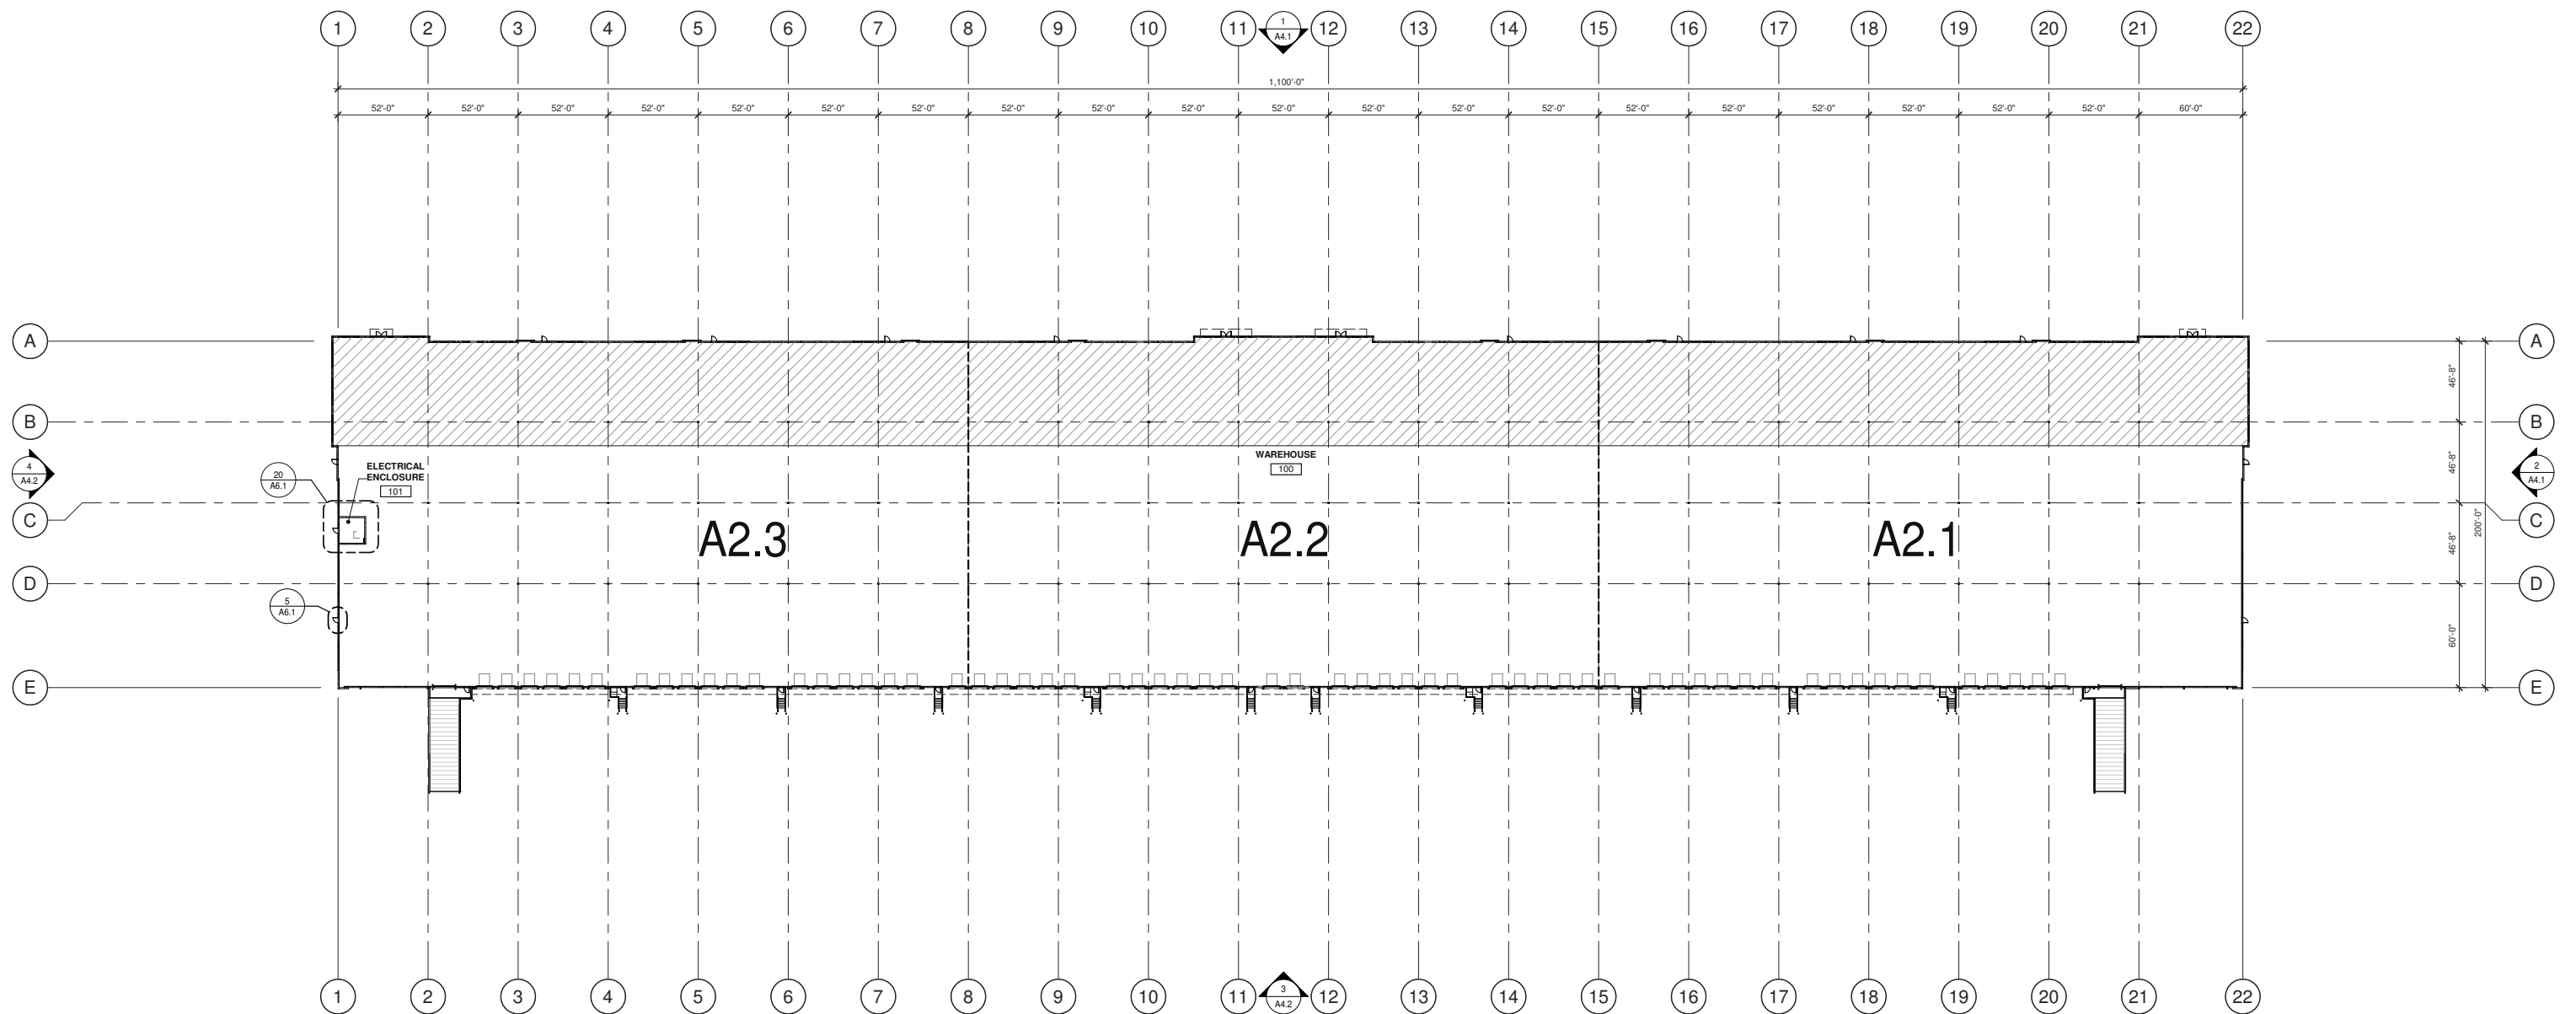

OVERALL FLOOR PLAN
SCALE: 1" = 40'-0"



This conceptual design is based upon a preliminary review of entitlement requirements and on unverified and possibly incomplete site and/or building information, and is intended merely to assist in exploring how the project might be developed. Signage shown is for illustrative purposes only and does not necessarily reflect municipal code compliance. All colors shown are for representative purposes only. Refer to material samples for actual color verification.



SCHEME 01

CONCEPTUAL FLOOR PLAN BUILDING 1
MAIN GATE LOGISTIICS
GARDEN CITY, GEORGIA - ATL20-0004-00

WARE MALCOMB

06.22.2020

PAGE
4

 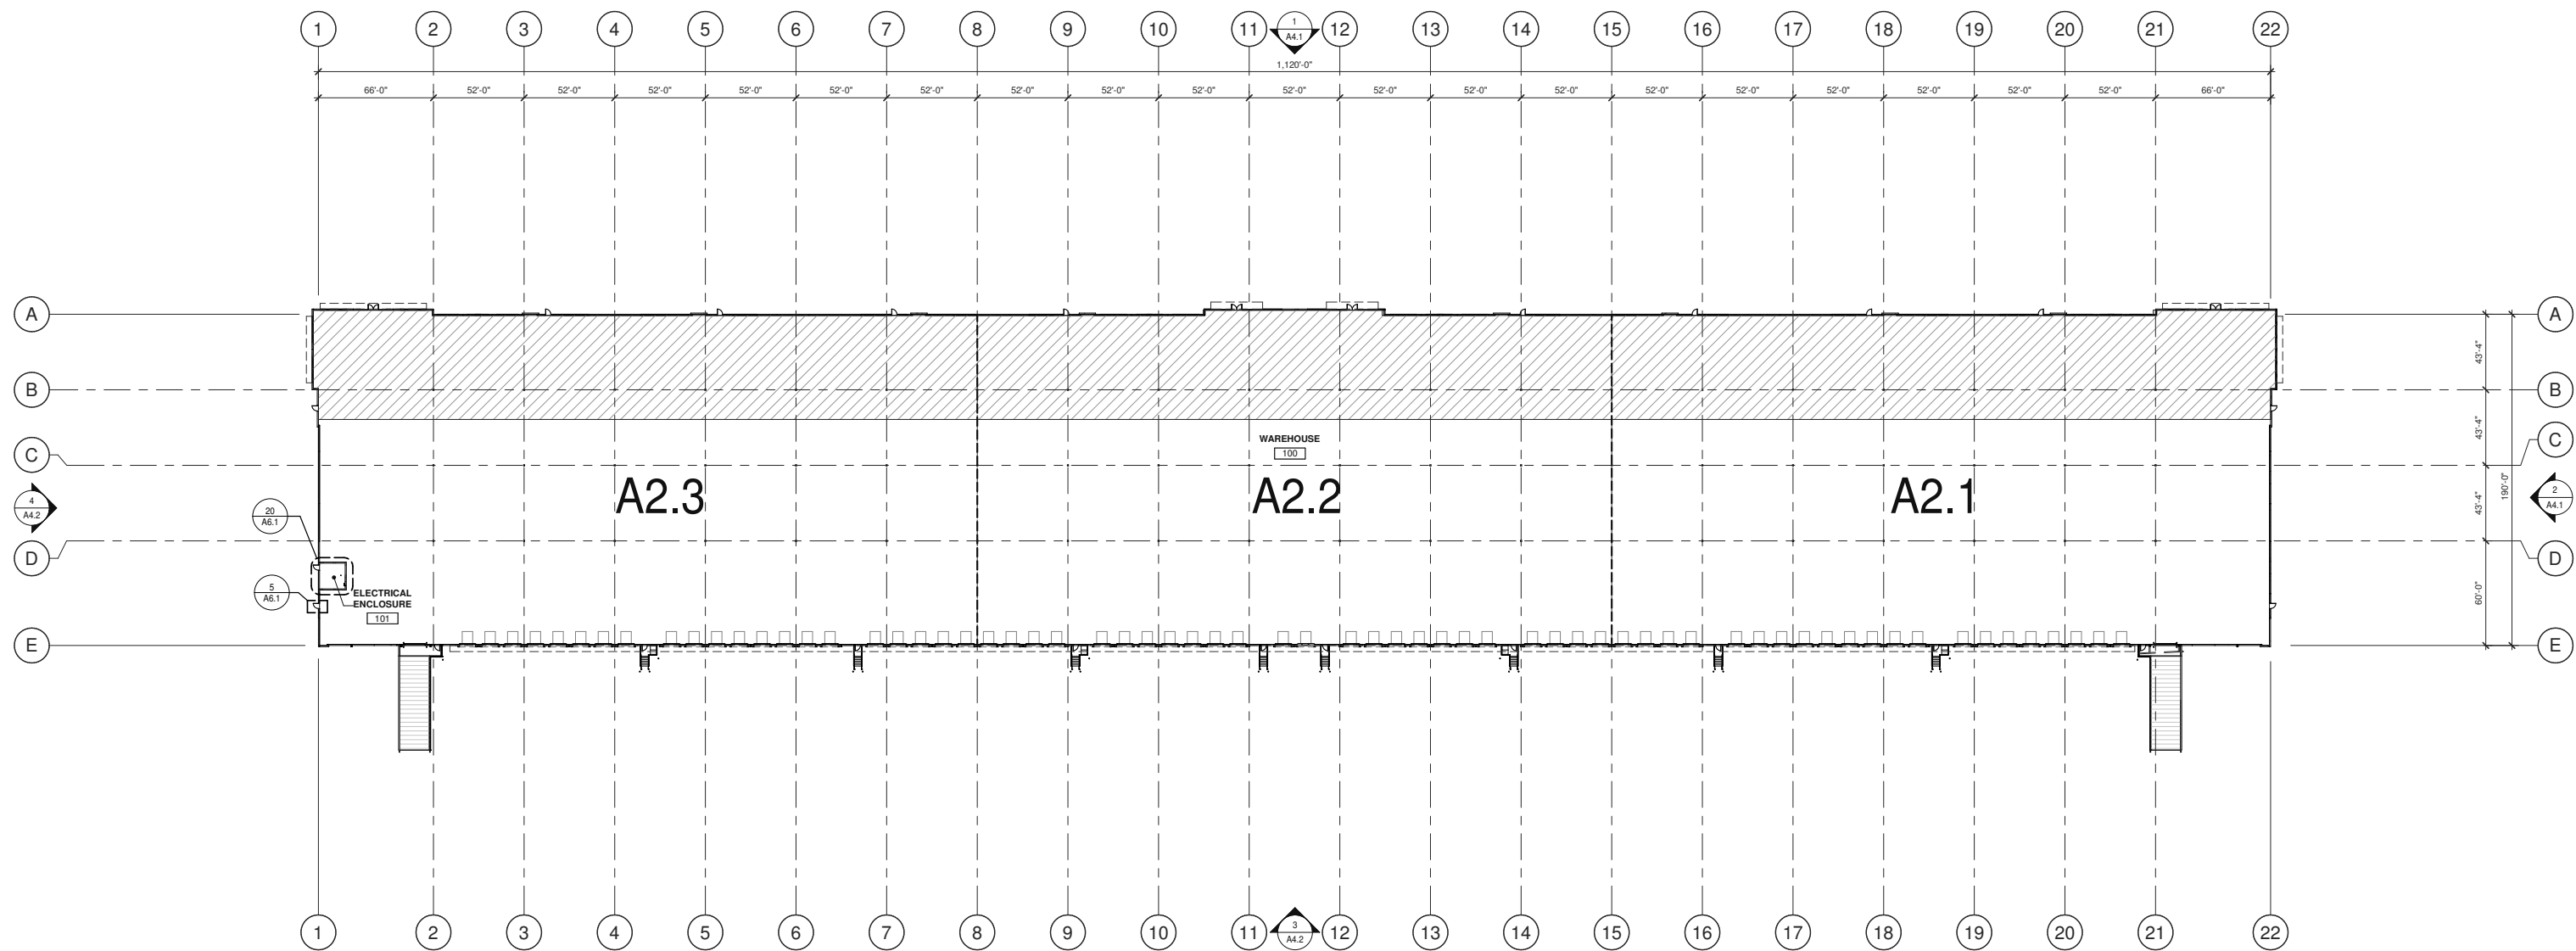

OVERALL FLOOR PLAN
SCALE: 1" = 40'-0"



This conceptual design is based upon a preliminary review of entitlement requirements and on unverified and possibly incomplete site and/or building information, and is intended merely to assist in exploring how the project might be developed. Signage shown is for illustrative purposes only and does not necessarily reflect municipal code compliance. All colors shown are for representative purposes only. Refer to material samples for actual color verification.

SCHEME 01

CONCEPTUAL FLOOR PLAN BUILDING 2
MAIN GATE LOGISTIICS
GARDEN CITY, GEORGIA - ATL20-0004-00

WARE MALCOMB

06.22.2020

PAGE
5




Overall East Elevation



Partial North Elevation A



Enlarged North Elevation - B

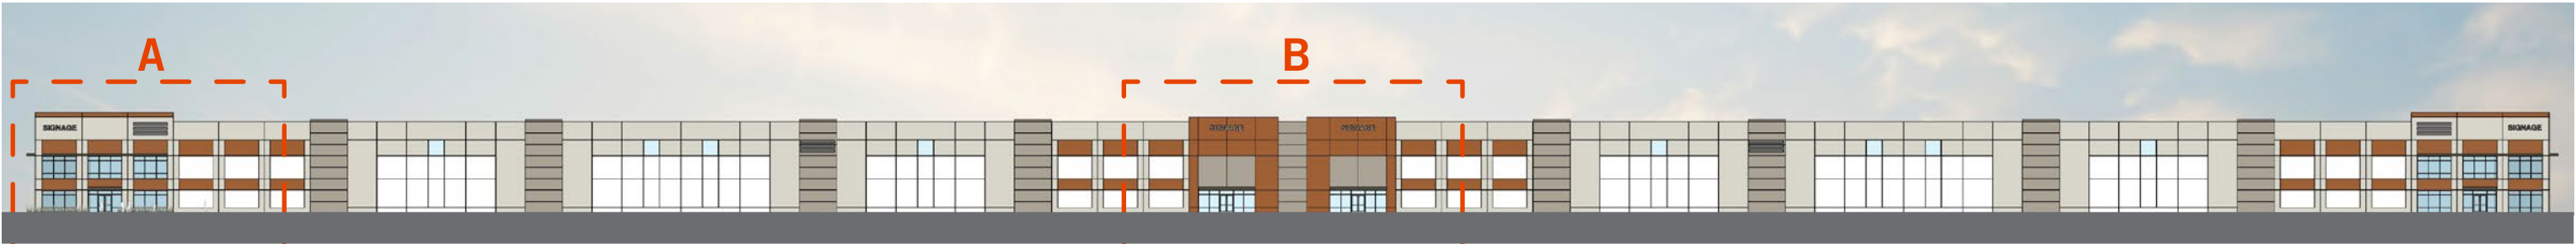

Overall North Elevation



This conceptual design is based upon a preliminary review of entitlement requirements and on unverified and possibly incomplete site and/or building information, and is intended merely to assist in exploring how the project might be developed. Signage shown is for illustrative purposes only and does not necessarily reflect municipal code compliance. All colors shown are for representative purposes only. Refer to material samples for actual color verification.

SCHEME 01

CONCEPTUAL ELEVATIONS - BUILDING 1 (BUILDING 2 SIMILAR)

MAIN GATE LOGISTIICS
GARDEN CITY, GEORGIA - ATL20-0004-00

WARE MALCOMB

06.22.2020

PAGE
6



PERSPECTIVE - SOUTHWEST



This conceptual design is based upon a preliminary review of entitlement requirements and on unverified and possibly incomplete site and/or building information, and is intended merely to assist in exploring how the project might be developed. Signage shown is for illustrative purposes only and does not necessarily reflect municipal code compliance. All colors shown are for representative purposes only. Refer to material samples for actual color verification.

SCHEME 01


CONCEPTUAL RENDERING - BUILDING 3

MAIN GATE LOGISTIICS
GARDEN CITY, GEORGIA - ATL20-0004-00

WARE MALCOMB

06.22.2020

PAGE
7

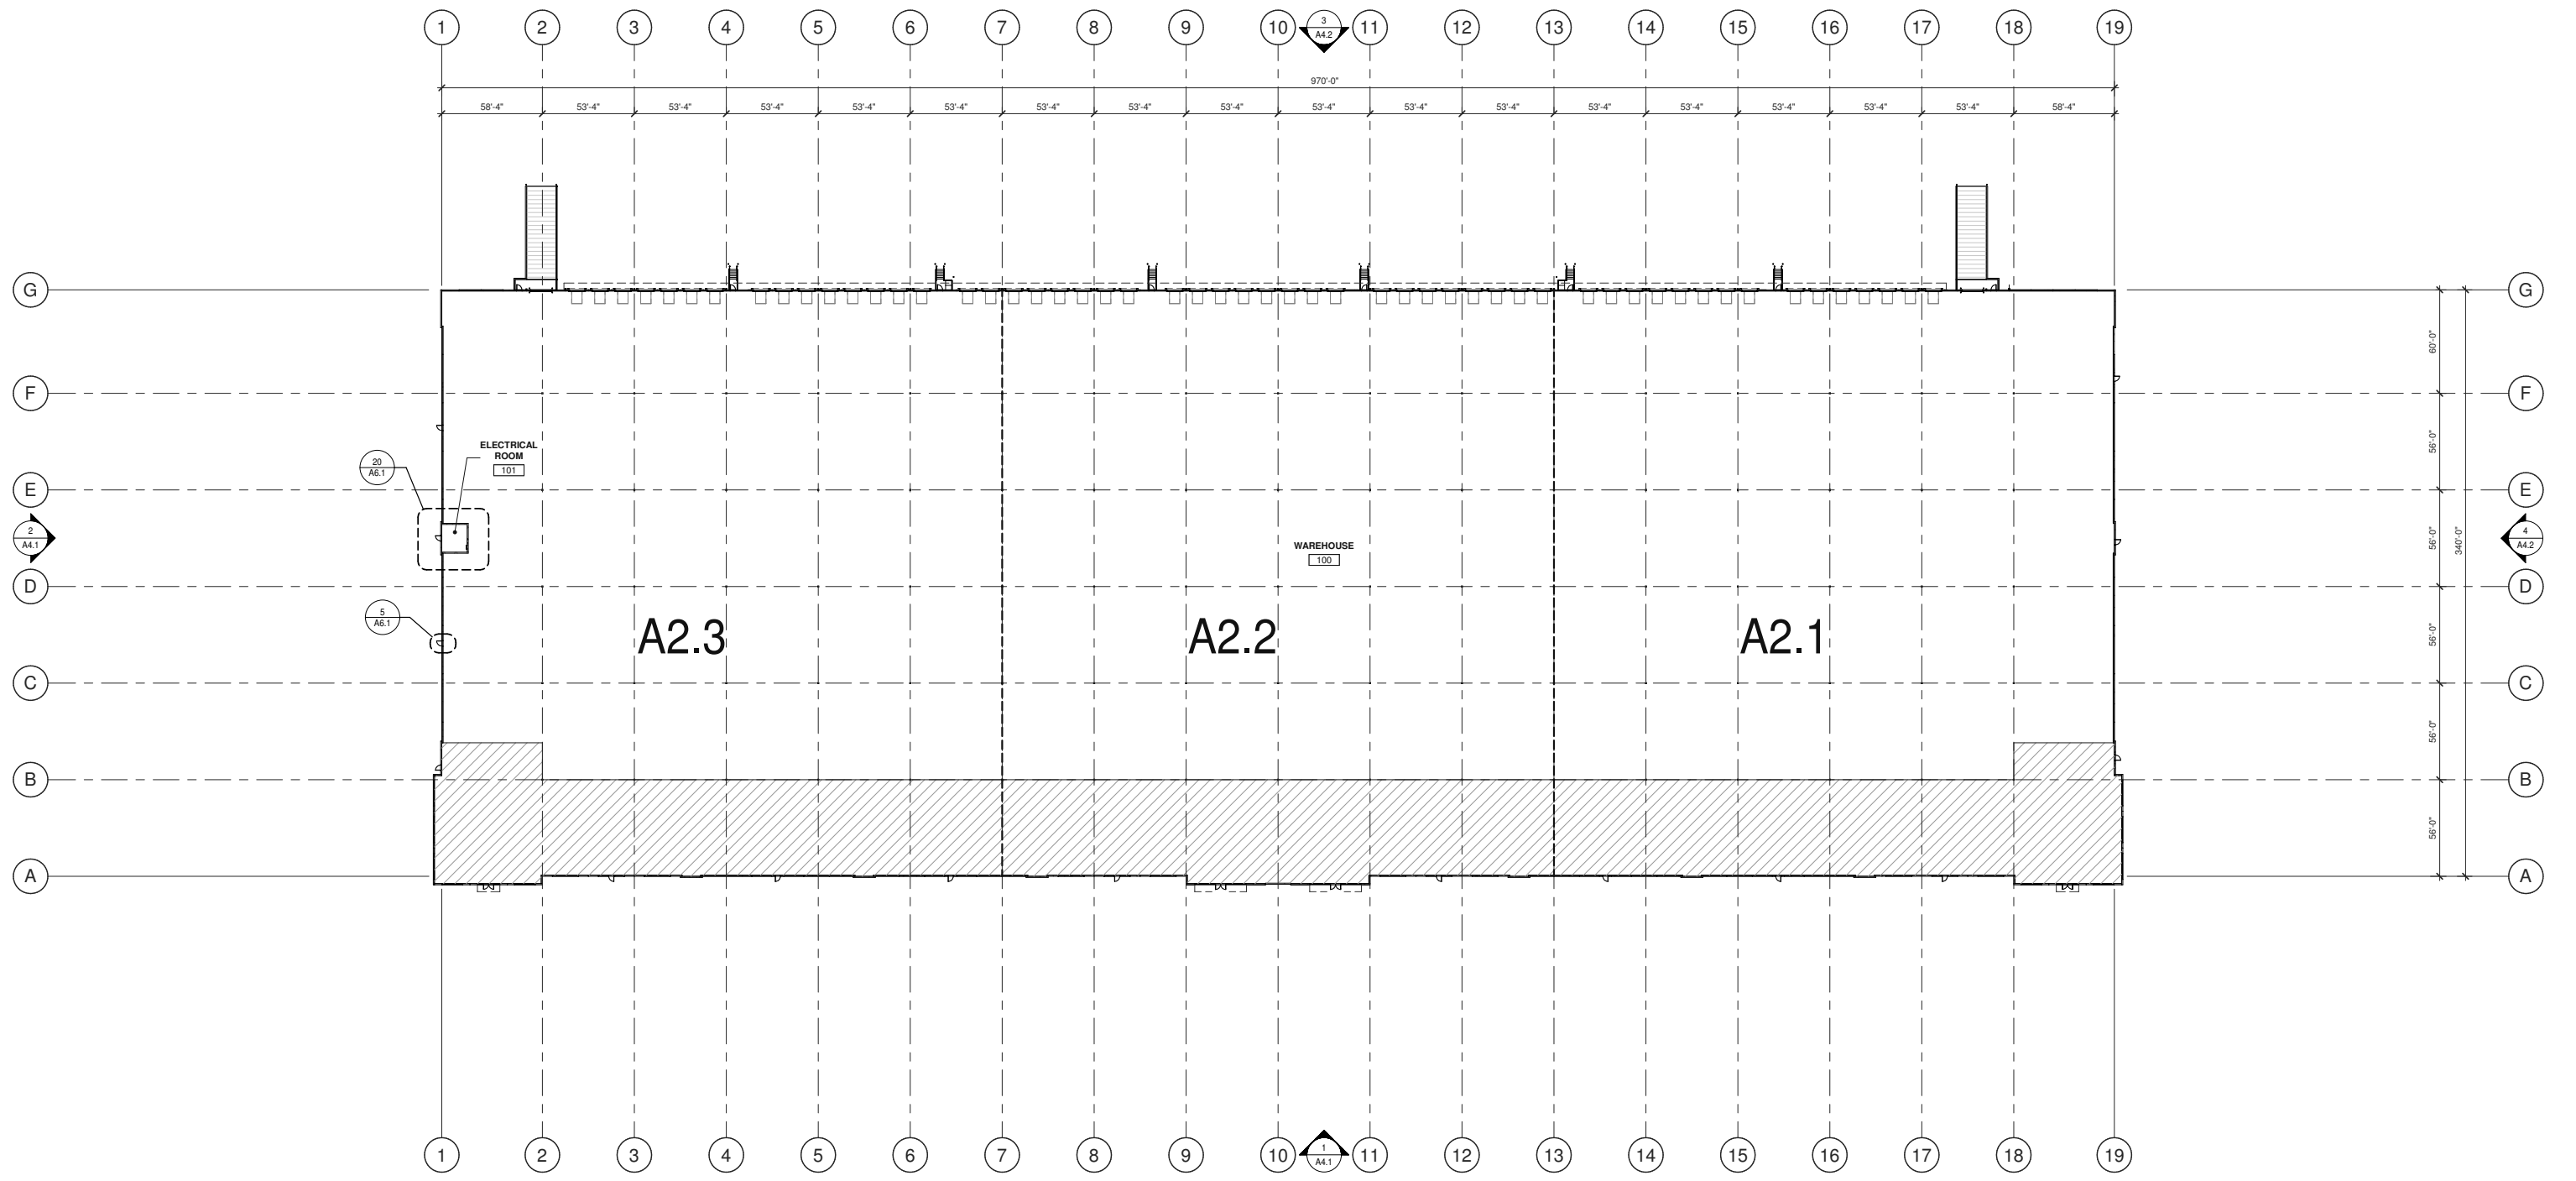

0 20' 40' 80' 200'

OVERALL FLOOR PLAN
SCALE: 1" = 40'-0"



This conceptual design is based upon a preliminary review of entitlement requirements and on unverified and possibly incomplete site and/or building information, and is intended merely to assist in exploring how the project might be developed. Signage shown is for illustrative purposes only and does not necessarily reflect municipal code compliance. All colors shown are for representative purposes only. Refer to material samples for actual color verification.

SCHEME 01

CONCEPTUAL FLOOR PLAN BUILDING 3
MAIN GATE LOGISTIICS
GARDEN CITY, GEORGIA - ATL20-0004-00

WARE MALCOMB 06.22.2020

PAGE 8




Overall West Elevation



Enlarged South Elevation - A



Enlarged South Elevation - B

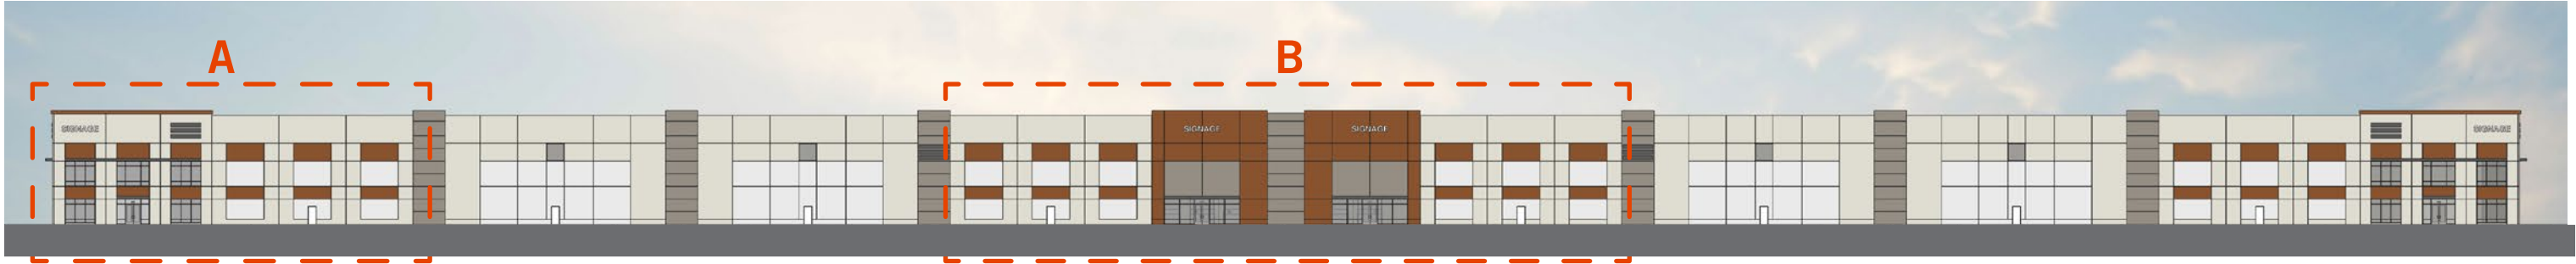

Overall South Elevation



This conceptual design is based upon a preliminary review of entitlement requirements and on unverified and possibly incomplete site and/or building information, and is intended merely to assist in exploring how the project might be developed. Signage shown is for illustrative purposes only and does not necessarily reflect municipal code compliance. All colors shown are for representative purposes only. Refer to material samples for actual color verification.

SCHEME 01

CONCEPTUAL ELEVATIONS - BUILDING 3
MAIN GATE LOGISTIICS
GARDEN CITY, GEORGIA - ATL20-0004-00

WARE MALCOMB

06.22.2020

PAGE
9



PERSPECTIVE - SOUTHWEST



This conceptual design is based upon a preliminary review of entitlement requirements and on unverified and possibly incomplete site and/or building information, and is intended merely to assist in exploring how the project might be developed. Signage shown is for illustrative purposes only and does not necessarily reflect municipal code compliance. All colors shown are for representative purposes only. Refer to material samples for actual color verification.


SCHEME 01

CONCEPTUAL RENDERING - BUILDING 4

MAIN GATE LOGISTICS
GARDEN CITY, GEORGIA - ATL20-0004-00

WARE MALCOMB

06.22.2020

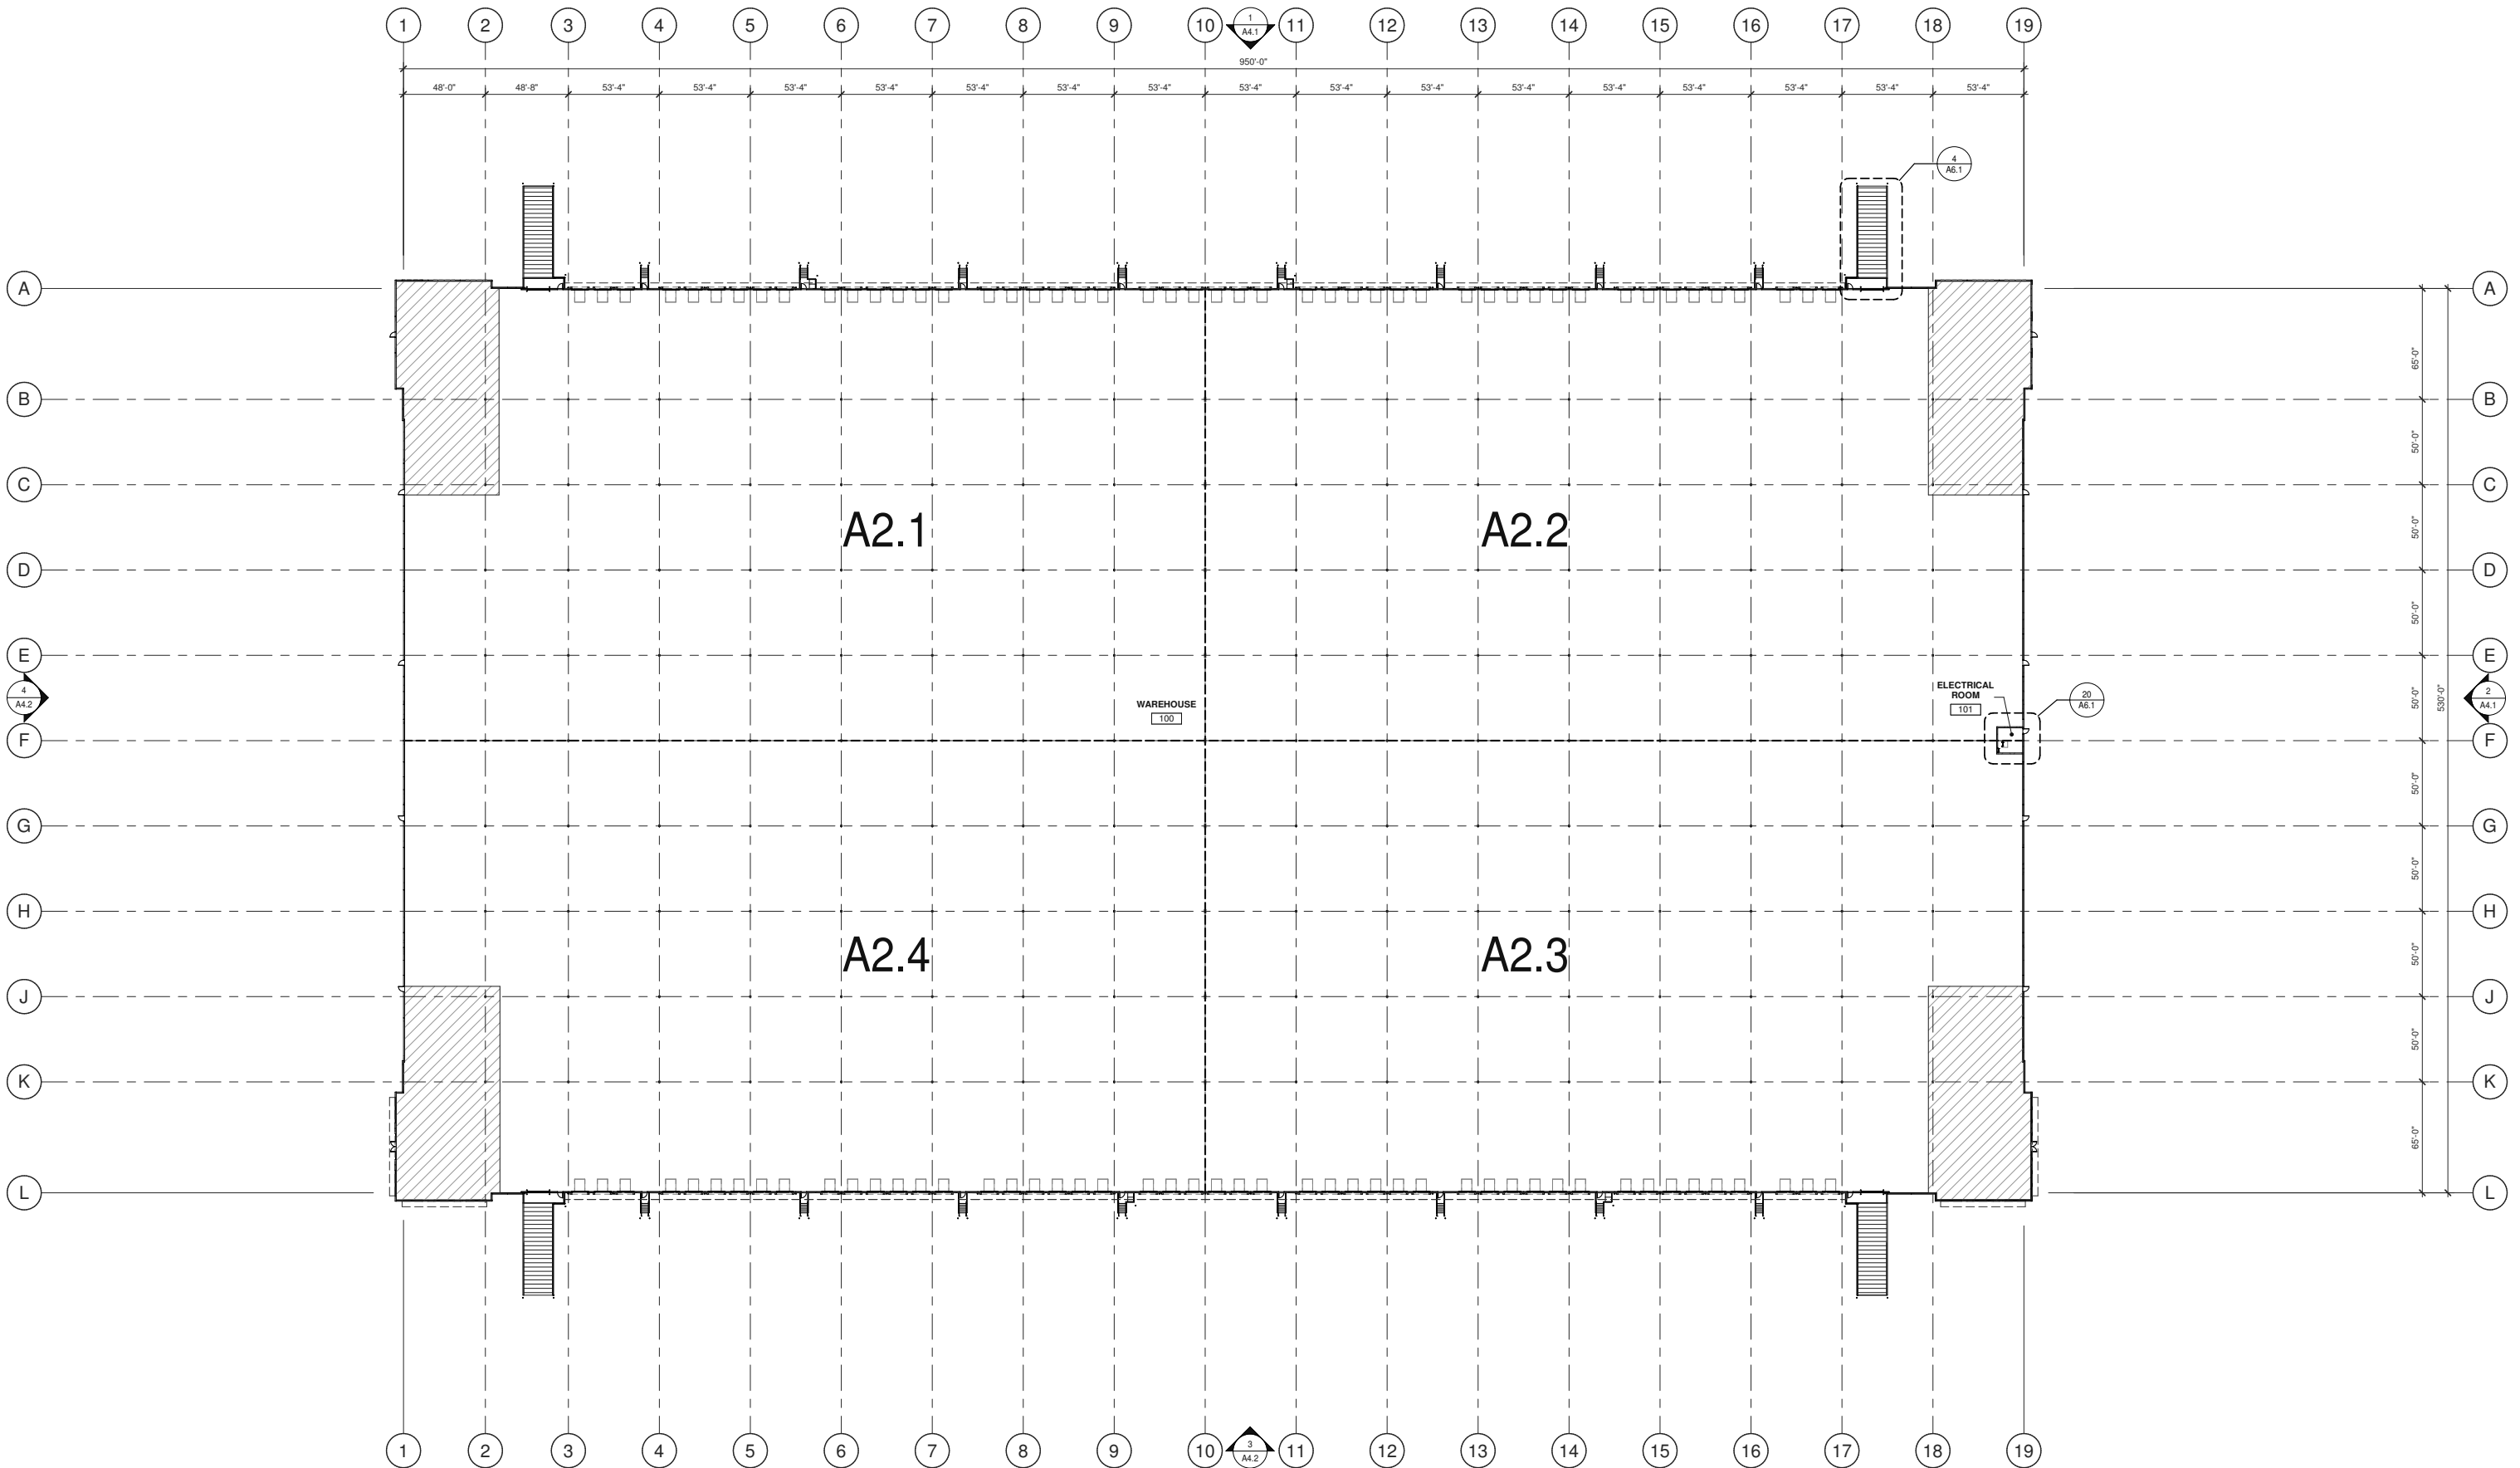

OVERALL FLOOR PLAN
SCALE: 1" = 40'-0"



This conceptual design is based upon a preliminary review of entitlement requirements and on unverified and possibly incomplete site and/or building information, and is intended merely to assist in exploring how the project might be developed. Signage shown is for illustrative purposes only and does not necessarily reflect municipal code compliance. All colors shown are for representative purposes only. Refer to material samples for actual color verification.

SCHEME 01

CONCEPTUAL FLOOR PLAN BUILDING 4

MAIN GATE LOGISTICS

GARDEN CITY, GEORGIA - ATL20-0004-00



Overall North Elevation



Enlarged West Elevation - A



Overall West Elevation



This conceptual design is based upon a preliminary review of entitlement requirements and on unverified and possibly incomplete site and/or building information, and is intended merely to assist in exploring how the project might be developed. Signage shown is for illustrative purposes only and does not necessarily reflect municipal code compliance. All colors shown are for representative purposes only. Refer to material samples for actual color verification.

SCHEME 01

CONCEPTUAL ELEVATIONS - BUILDING 4
MAIN GATE LOGISTICS
GARDEN CITY, GEORGIA - ATL20-0004-00

WARE MALCOMB

06.22.2020

PAGE
12