




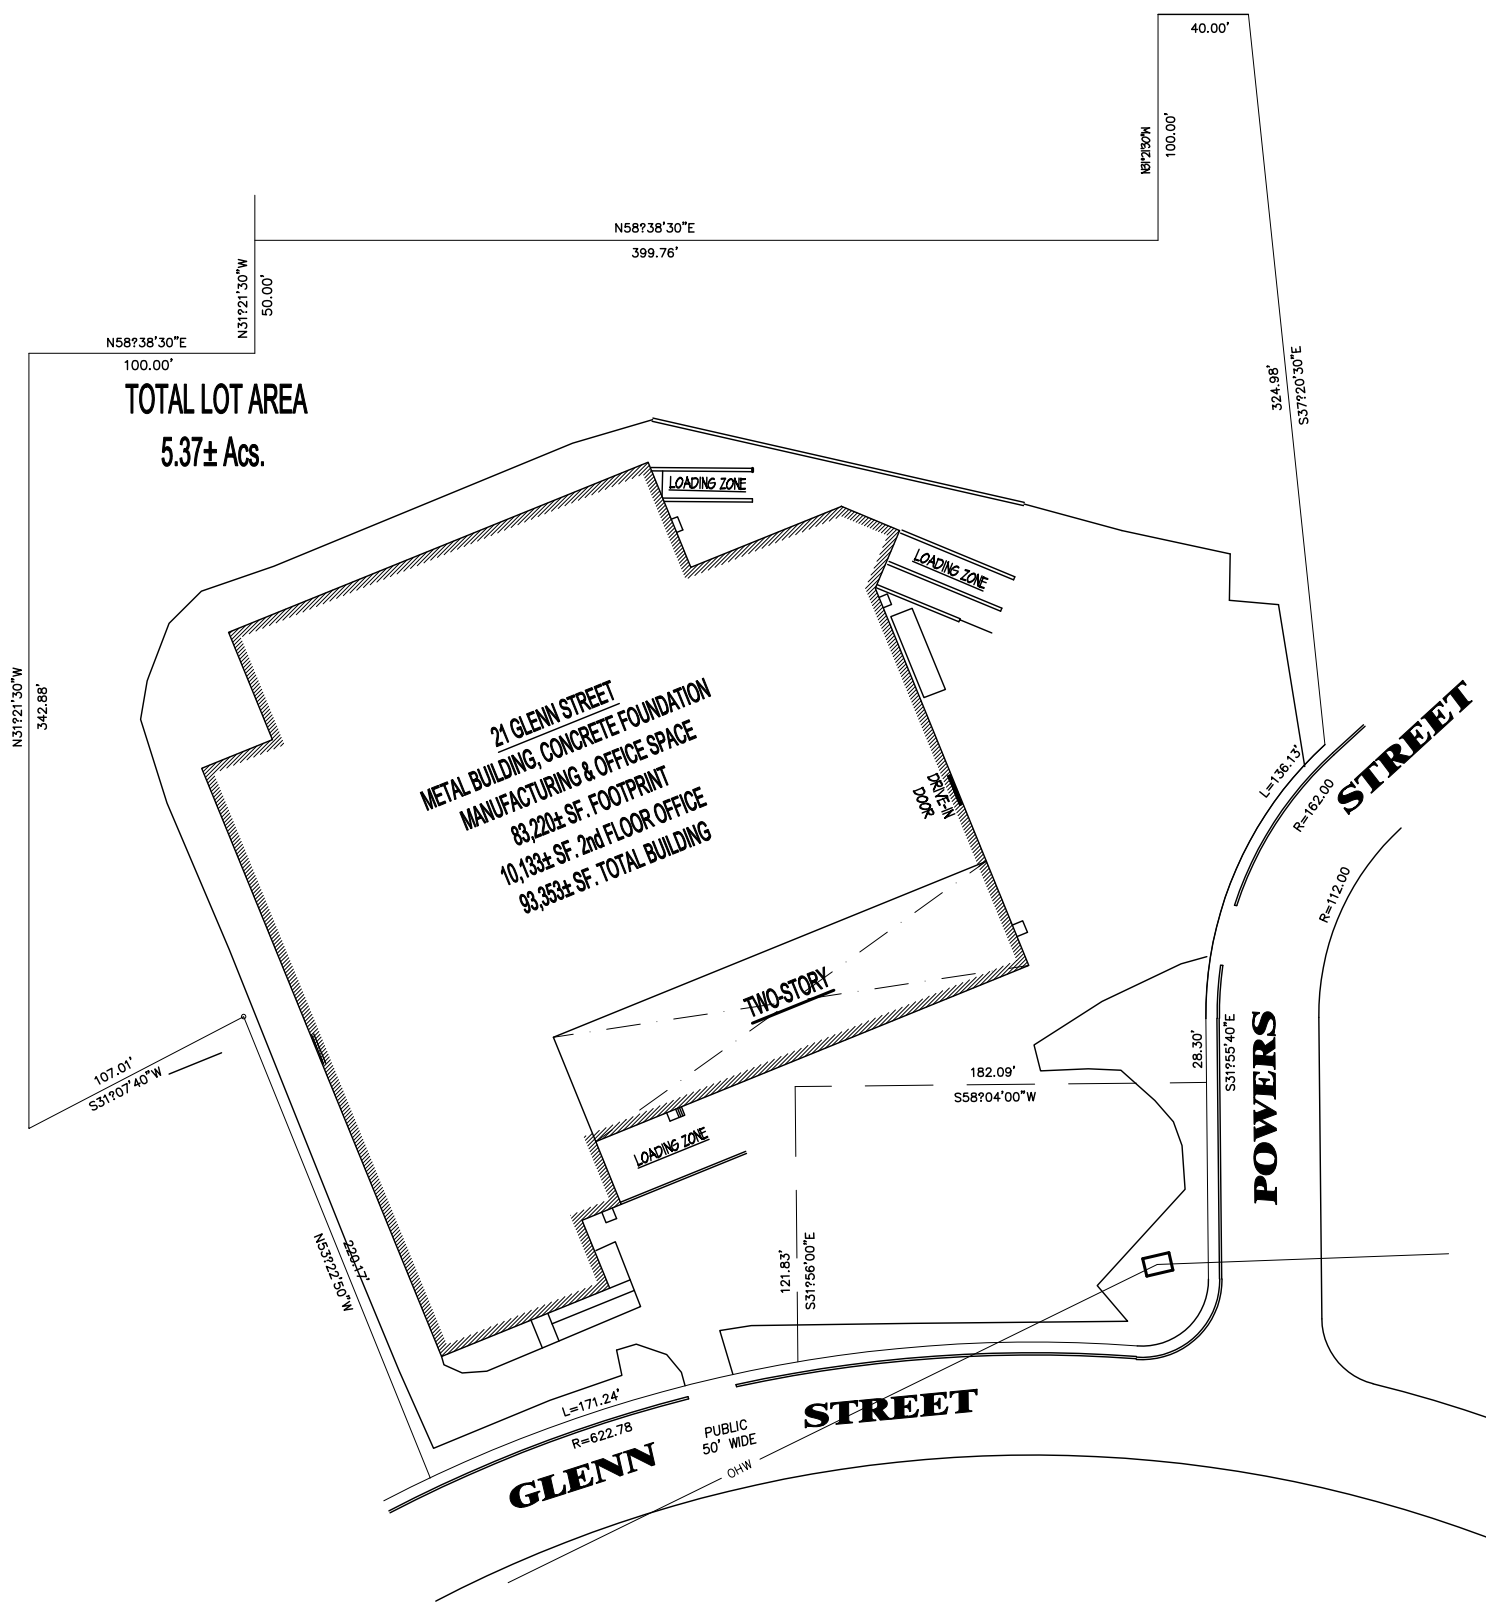


TOTAL LOT AREA
5.37± Acs.

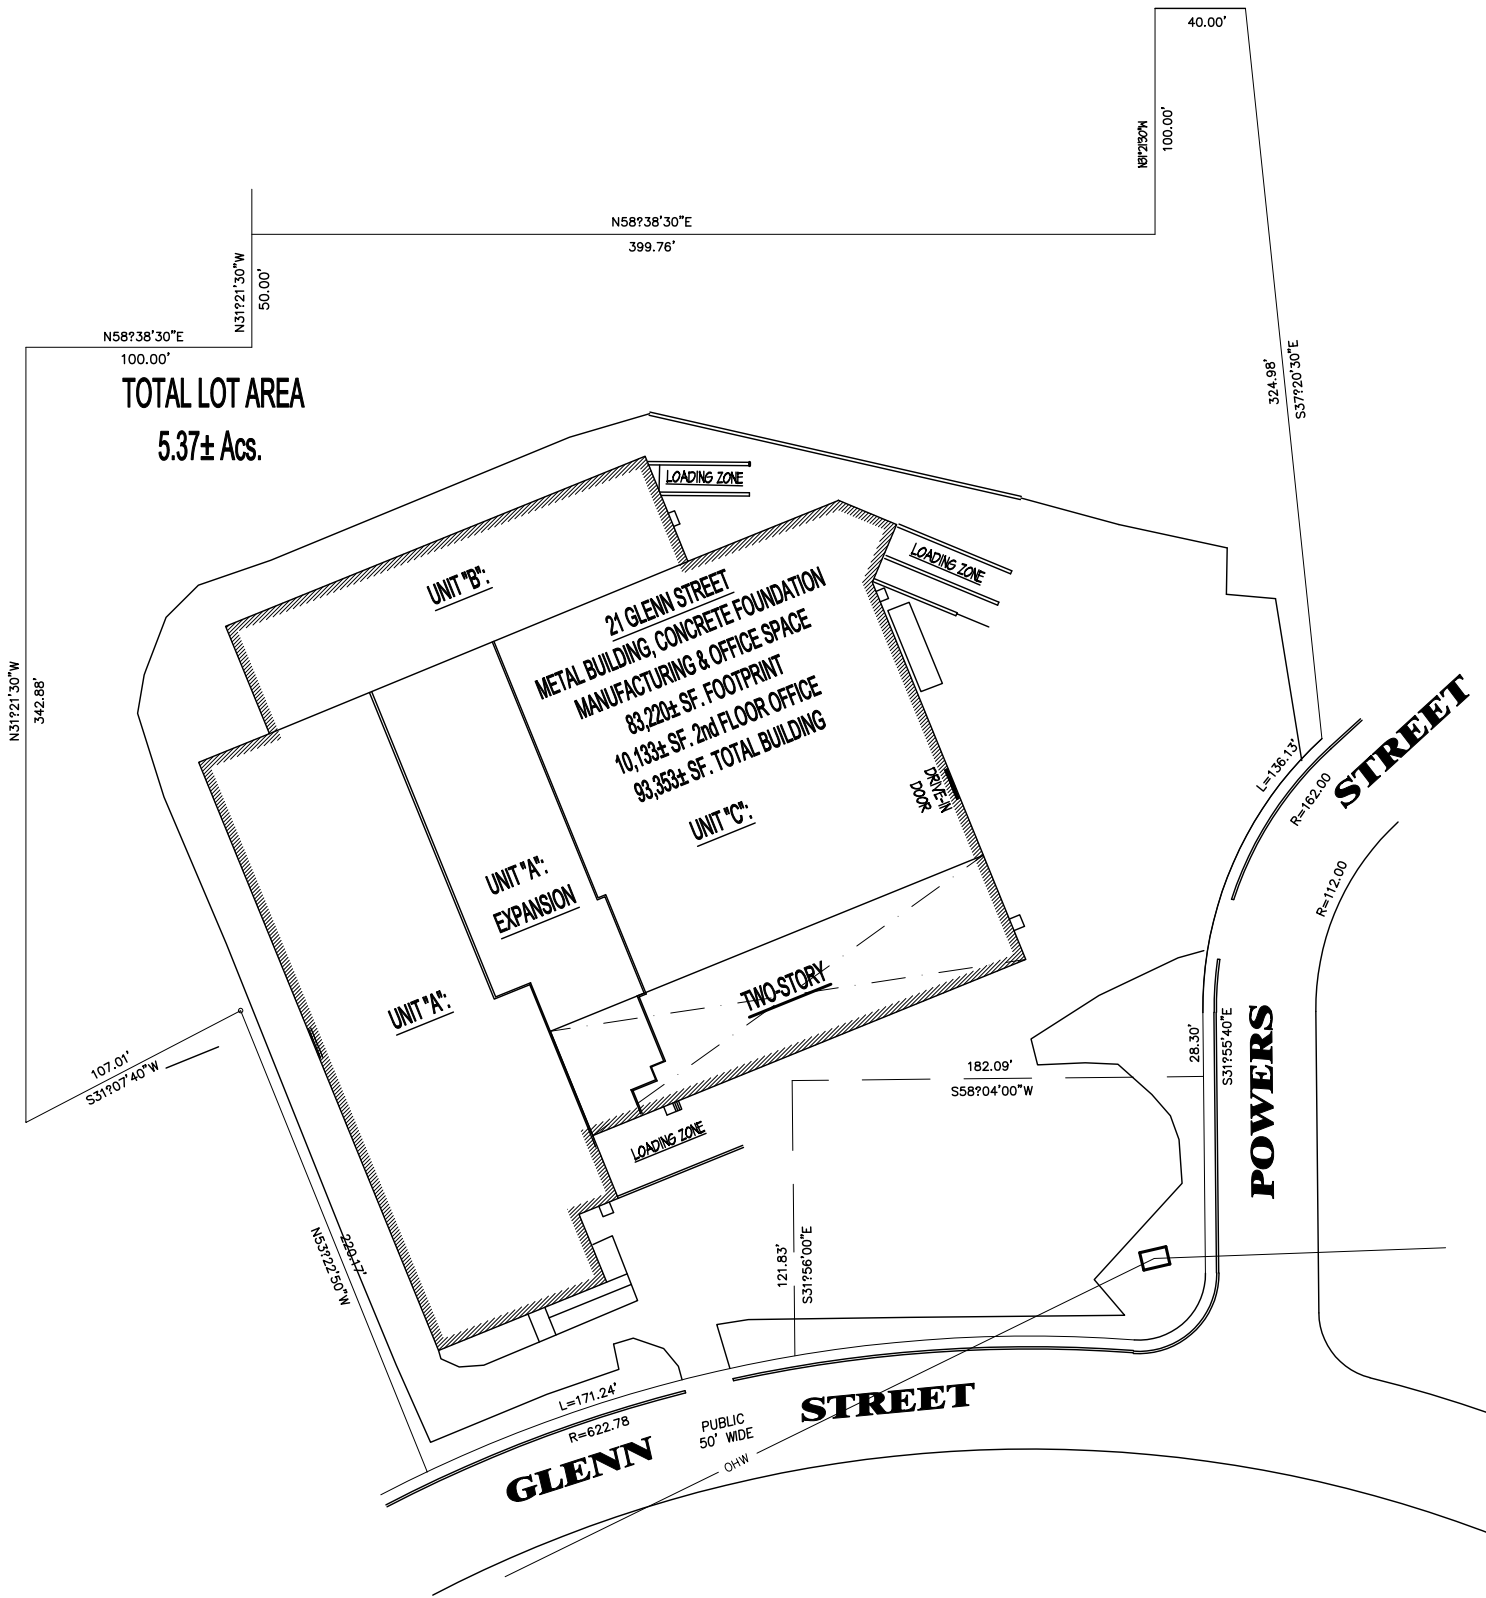

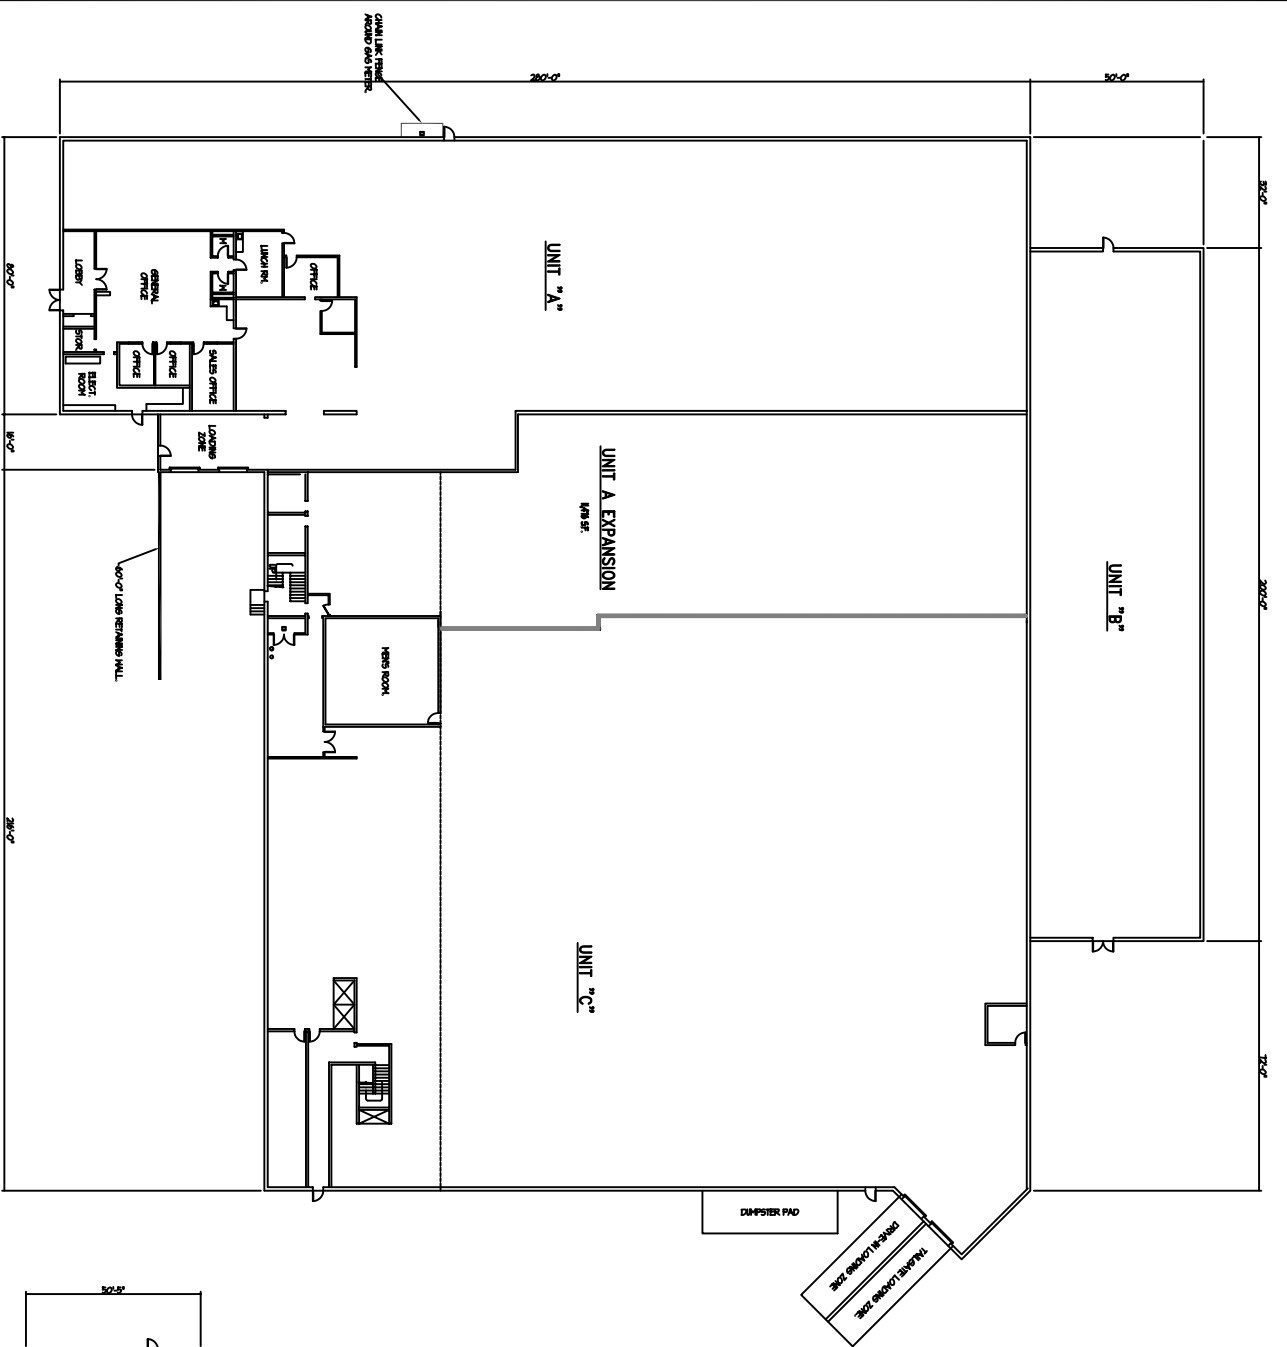

(A) FLOOR PLAN
SCALE: 1/4" = 1'-0"

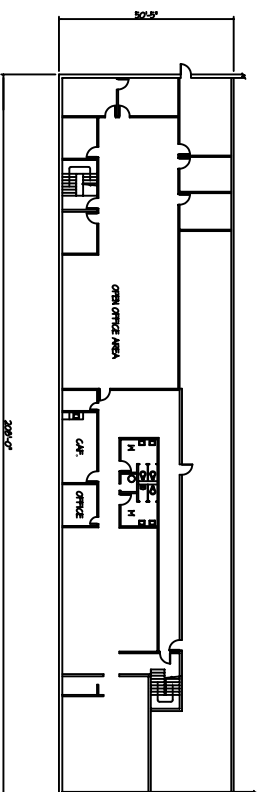

(A) MEZZANINE FLOOR PLAN
SCALE: 1/4" = 1'-0"