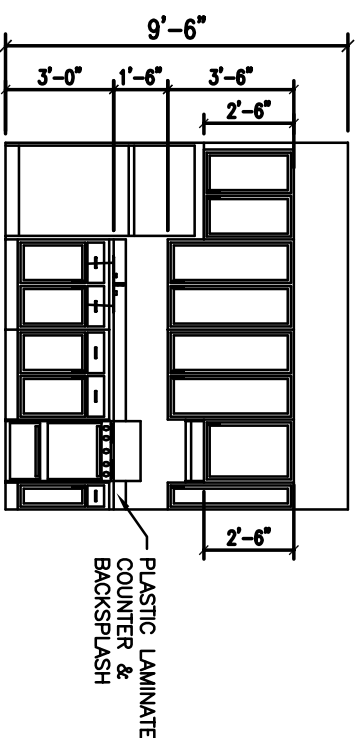
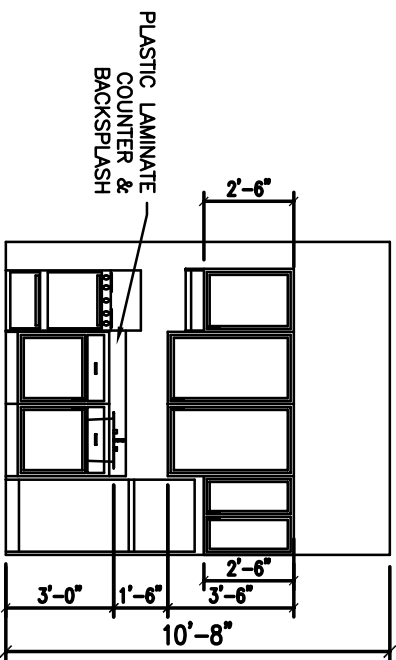
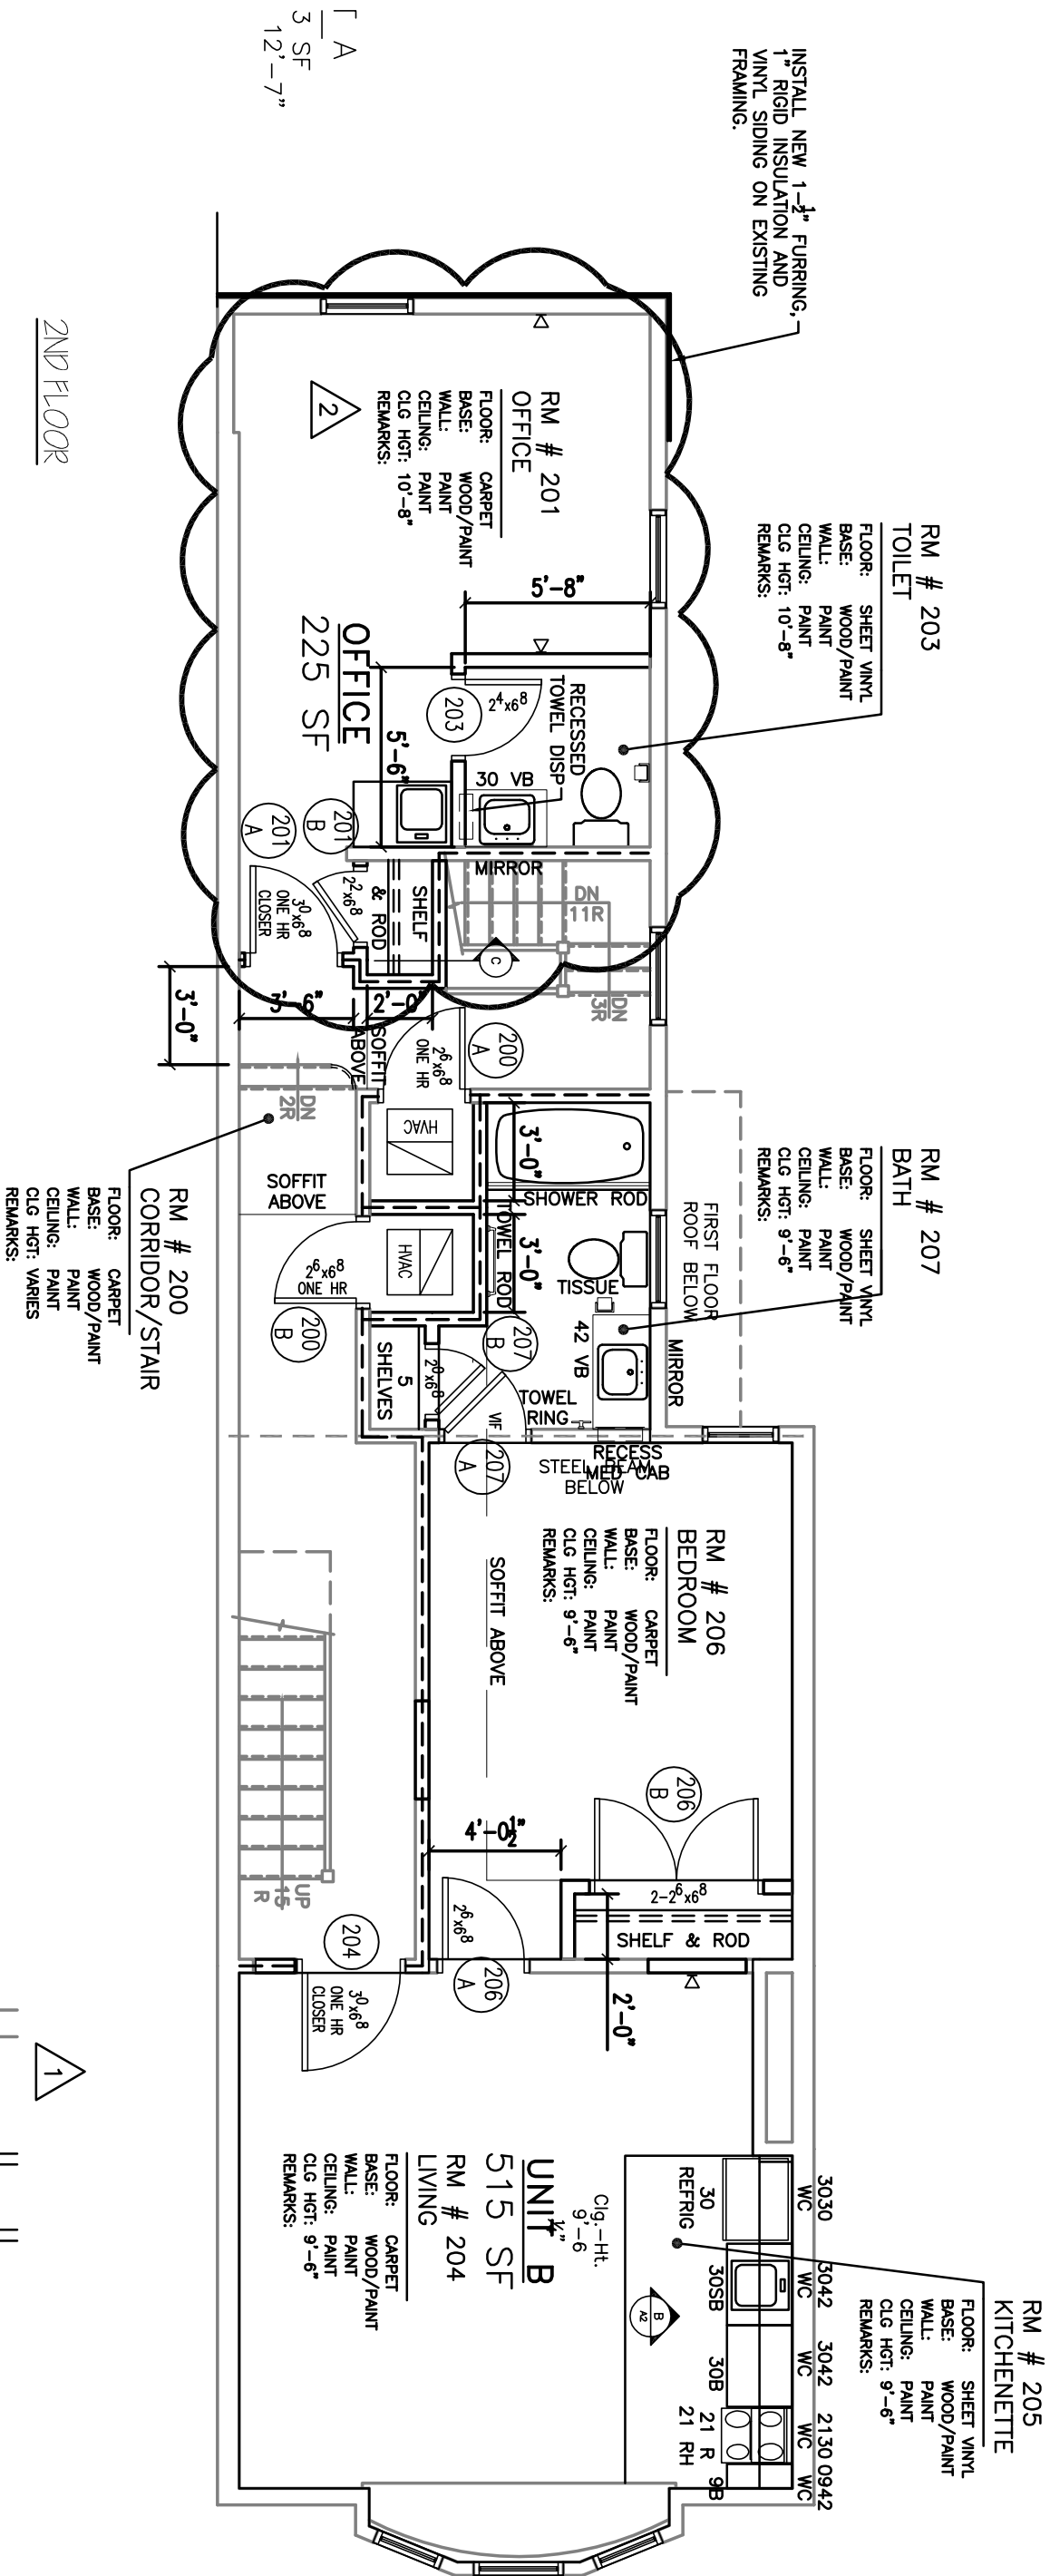


ARCHITECT	SEALS	PROJECT	OWNER	REVISIONS	SHEET TITLE
Frances Siegel, Architects 1802 VALLEY FORGE ROAD P.O. BOX 811 WORCESTER, PA 19490 PHONE: (610) 584-8600 FAX: (610) 584-8680		BUILDING MODIFICATIONS	SENSIBLE DEVELOPMENTS	1 5/5/07 CLOSET SECTION DETAIL 2 6/6/07 Convert 2nd Flr Apt to Office	SECOND FLOOR PLAN
		2314 CECIL B MOORE PHILADELPHIA, PA	2023 WEST GIRARD PHILADELPHIA, PA 19130 PHONE (215) 525-1052 FAX (215) 525-1052	NO. DATE DESCRIPTION DRAWN BY: KH CHK'D BY: FS COPYRIGHT: SCALE 3/16" = 1'-0"	DATE April 26, 2007 PROJECT # 2007-02 DRAWING NUMBER A-2 SHEET 13 OF 19