


SILVERLINE
REALTY GROUP

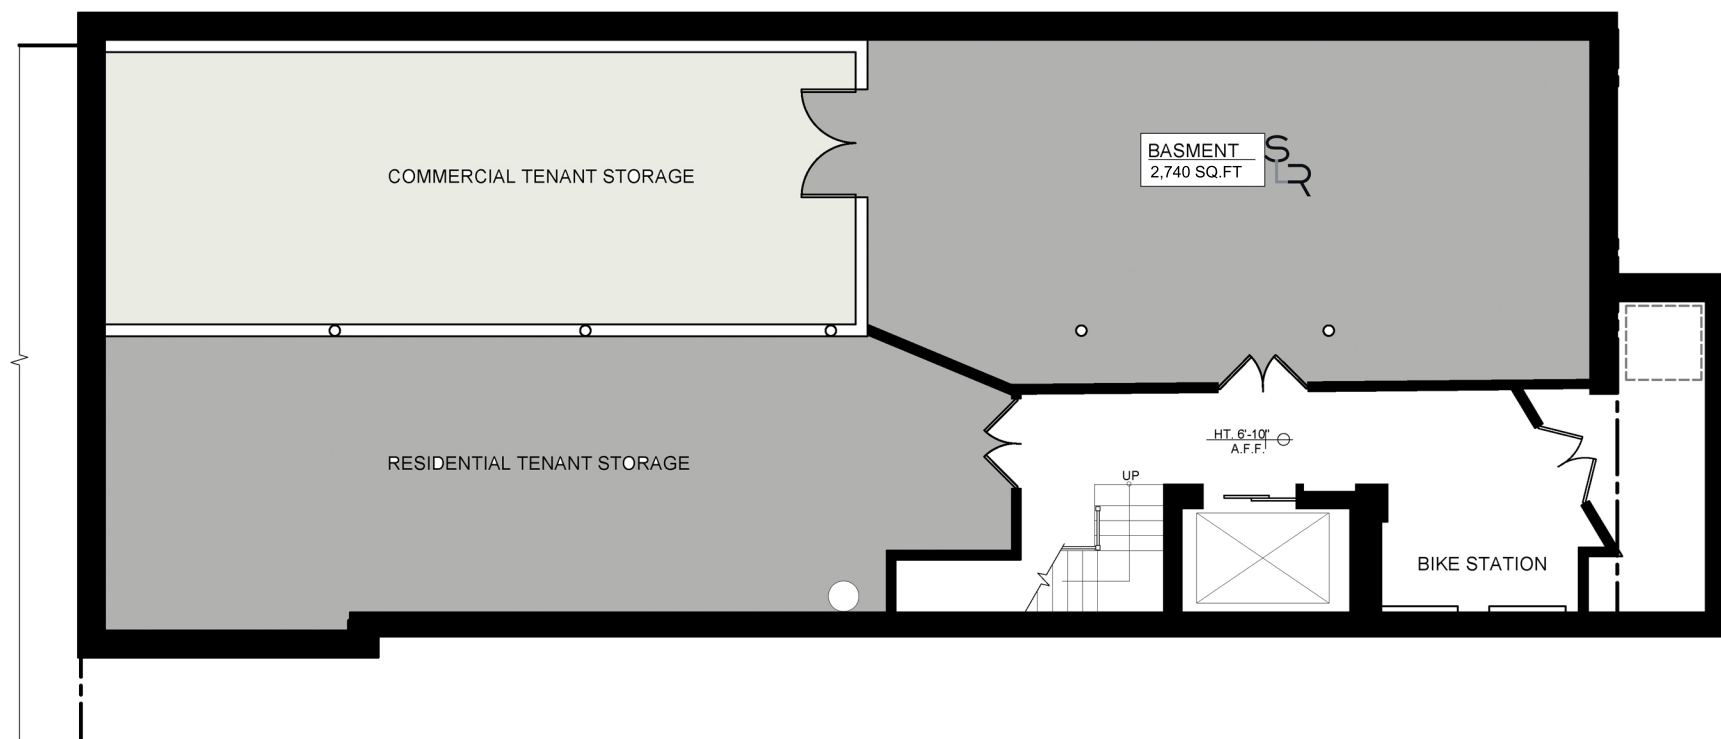

1 FLOOR PLAN
Scale: 3/32"=1'-0"