



Lower Level Floor

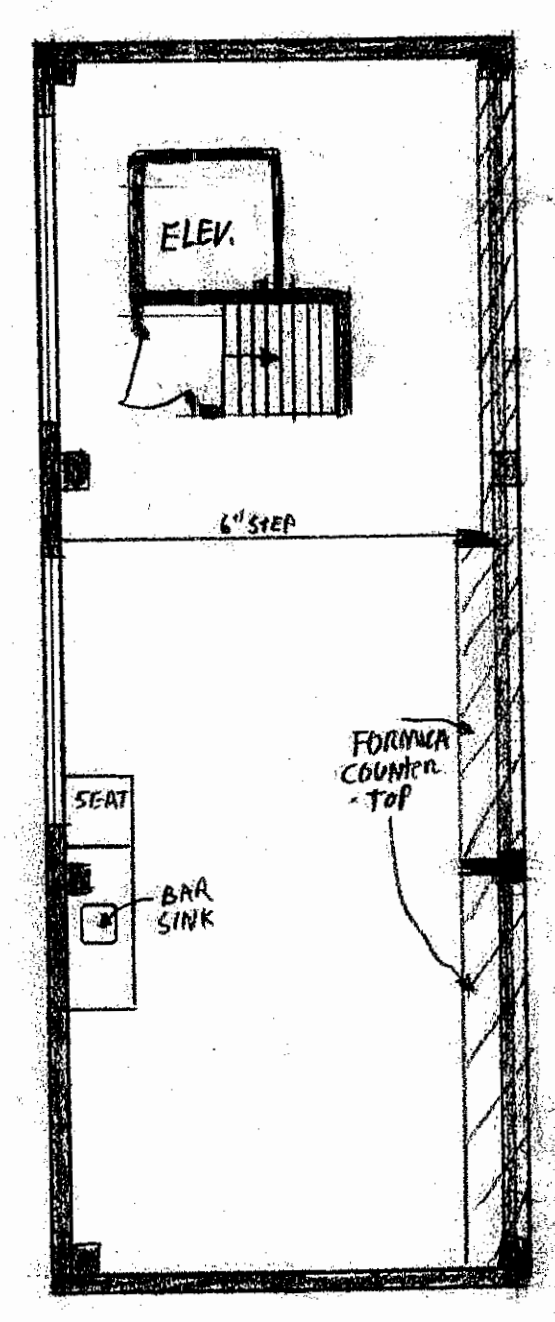

MEZZ. 1st Floor 1/2" = 1'

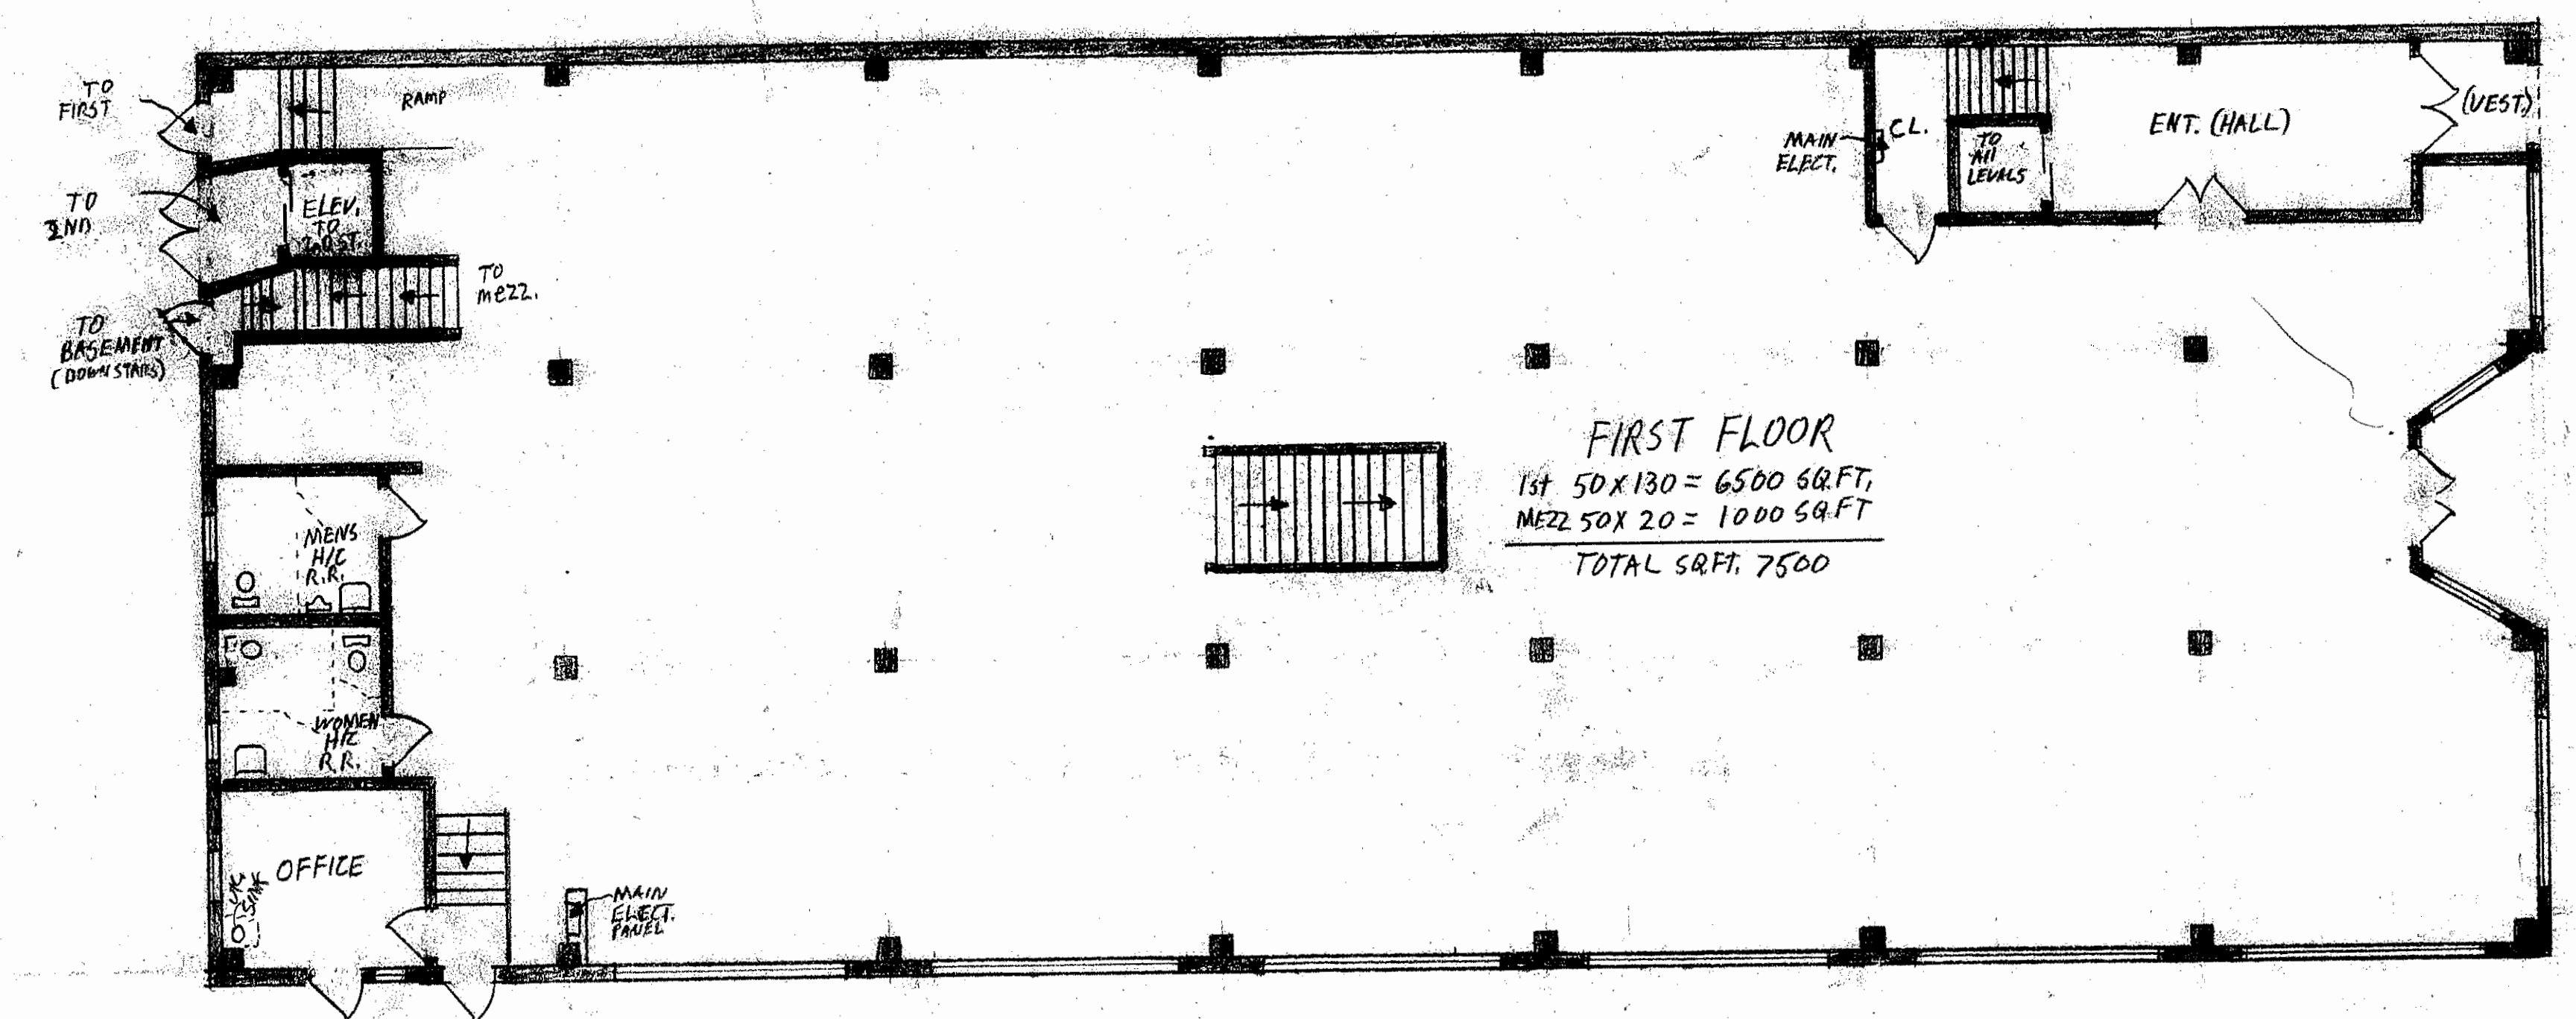

First Floor

| | | |
|---|----------------|-----------------------|
| DENNIS BRINSON (OFFICE BLDG.) (1ST FLOOR + BASEMENT) | | |
| SCALE: 1/8" = 1' | APPROVED BY | DRAWN BY: T. J. YANCO |
| DATE: 3-15-03 | | |
| 445 GEORGIA ST. VALLEJO CA. 94590 | | |
| FLOOR PLAN 1st Floor + Basement | DRAWING NUMBER | 1 OF 2 |