



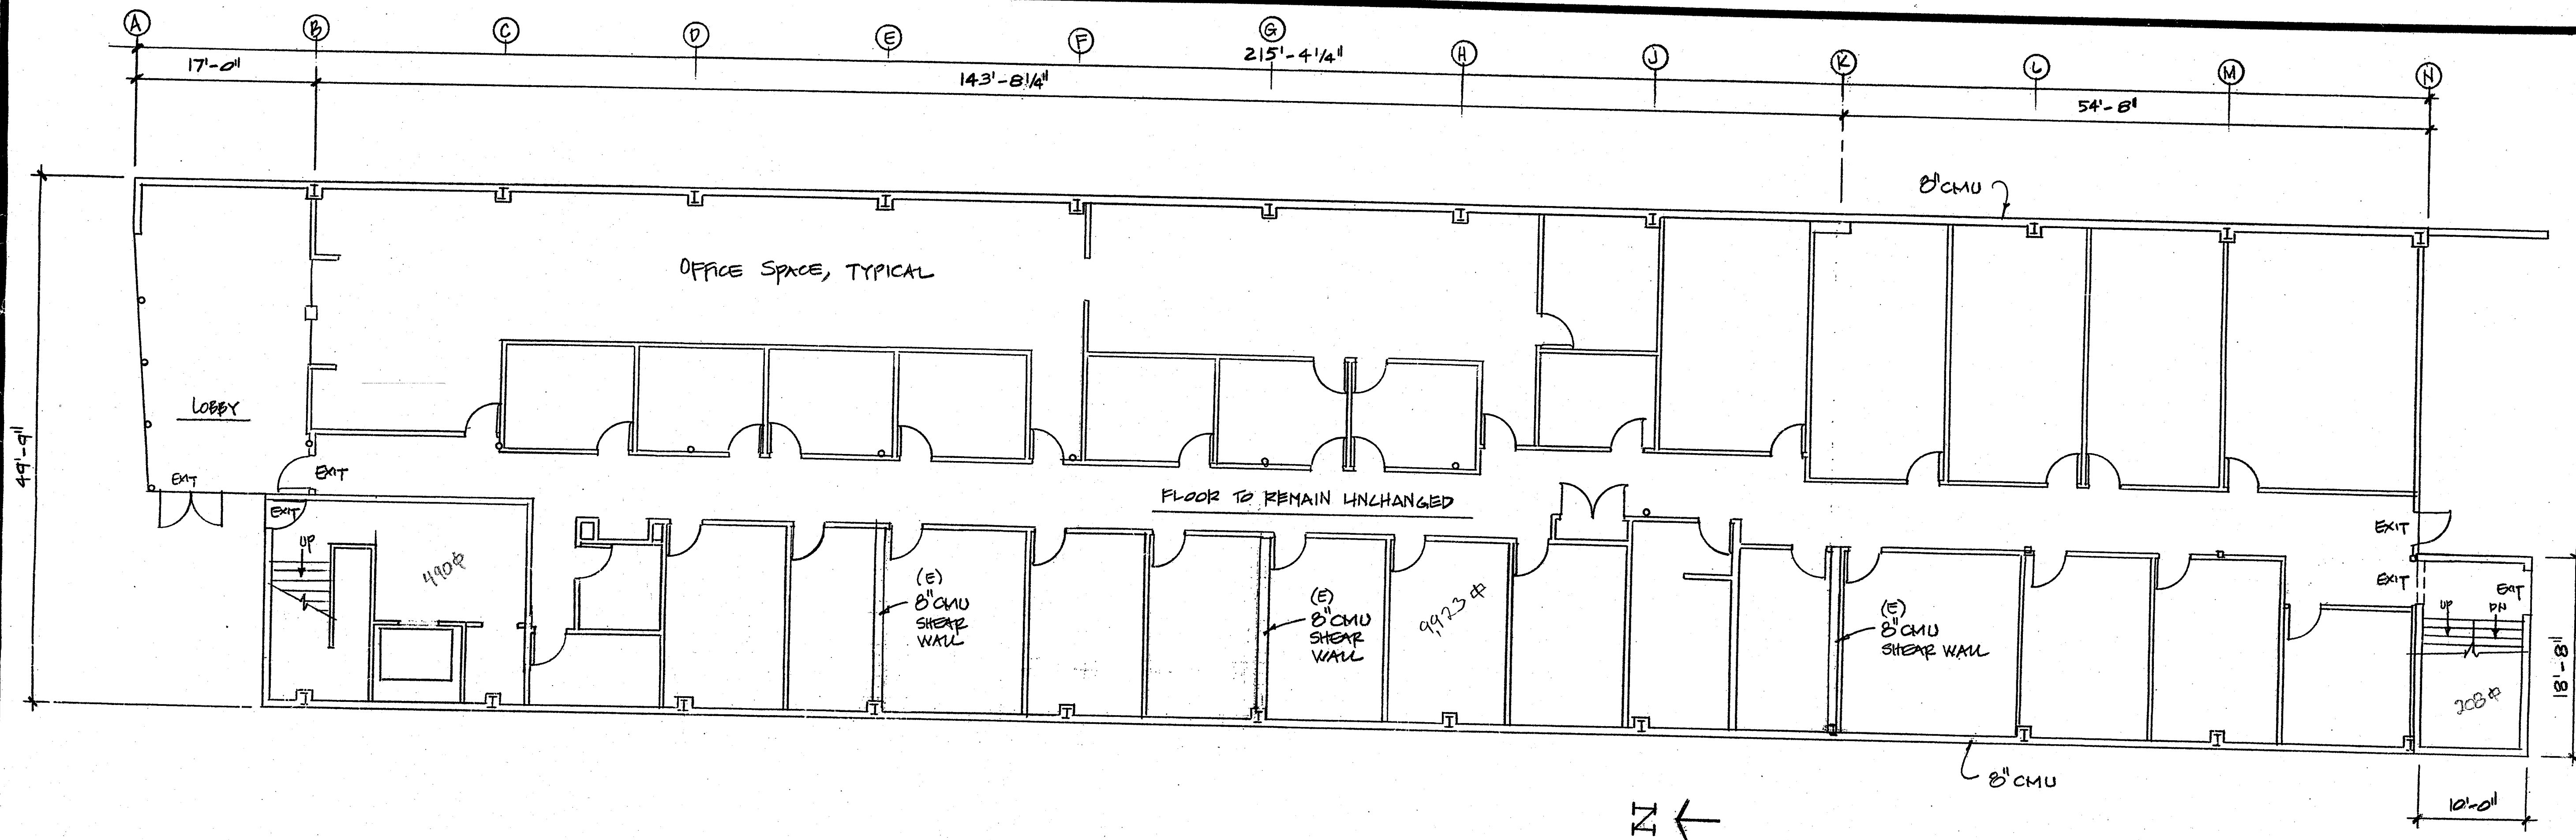

EXISTING 1ST FLOOR PLAN

1/8" = 1'-0"

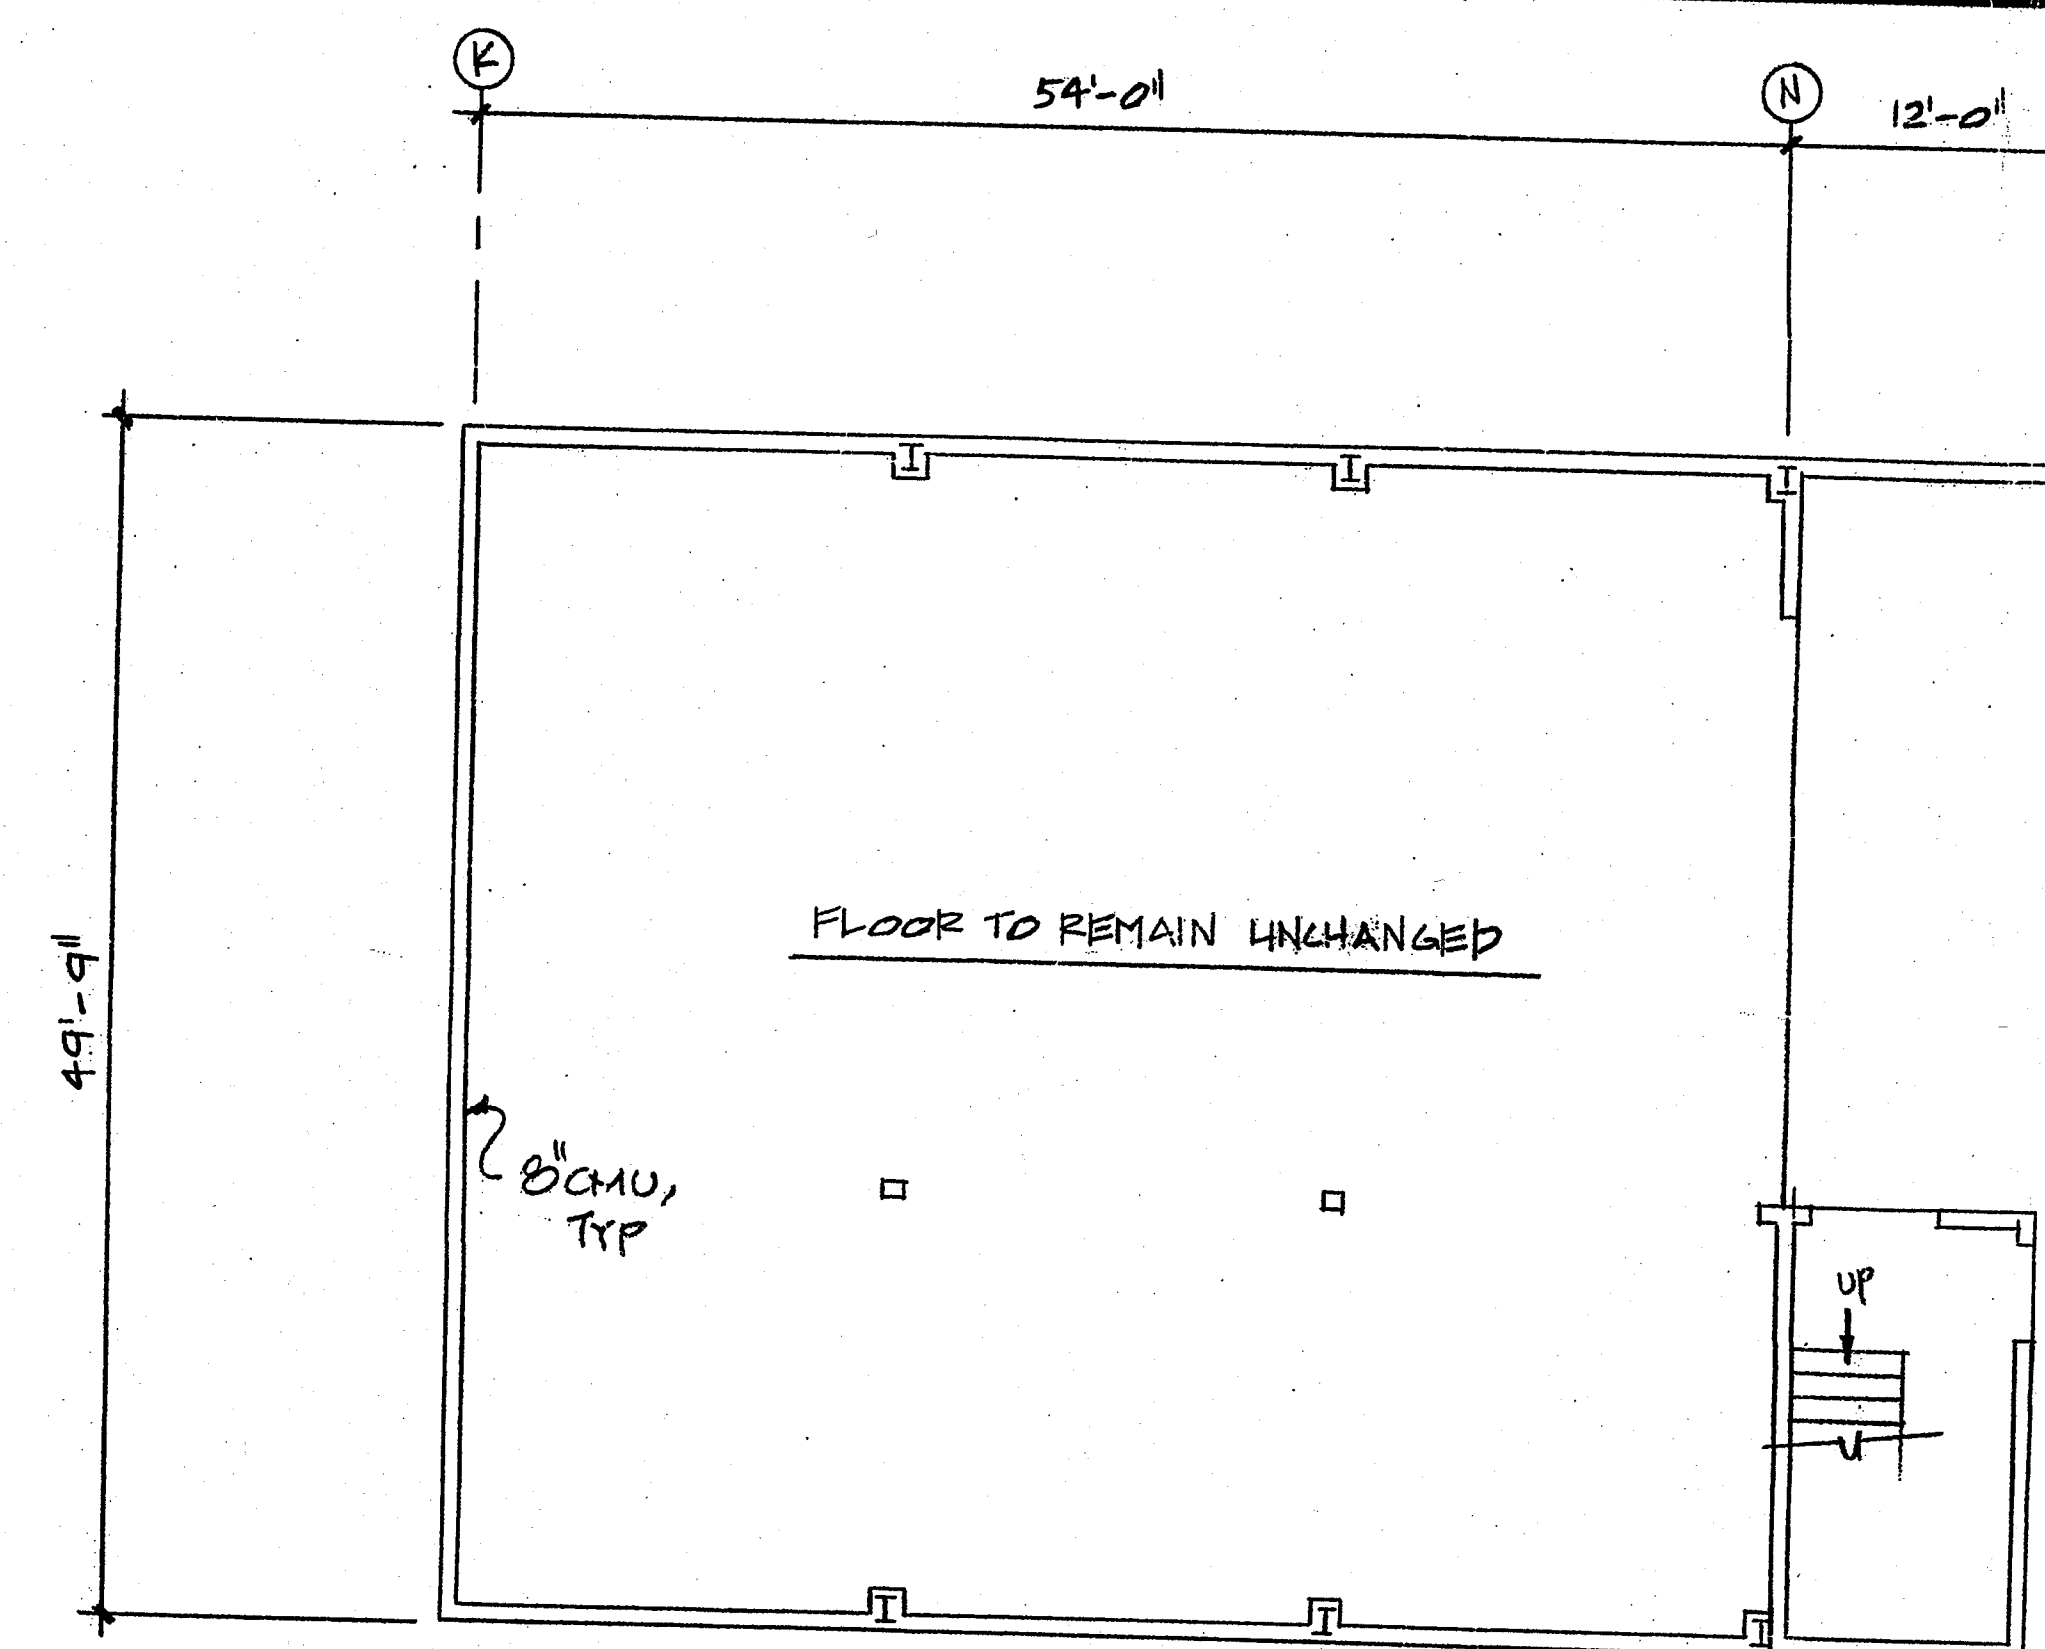

EXISTING PARKING / BASEMENT PLAN

1/8" = 1'-0"

REVISIONS	BY

OWNER: EAST END INVESTORS GROUP LLC.
2042 SOUTH GROVE AVENUE
ONTARIO, CA. 91761
(909) 947-0244 FAX (909) 947-9395

PROJECT: PROPOSED 2ND FLOOR ADDITION
1950 UNIVERSITY AVENUE
BERKELEY, CA. 94704

DRAWN
CHECKED
DATE
SCALE
JOB NO.
SHEET
2
OF SHEETS