
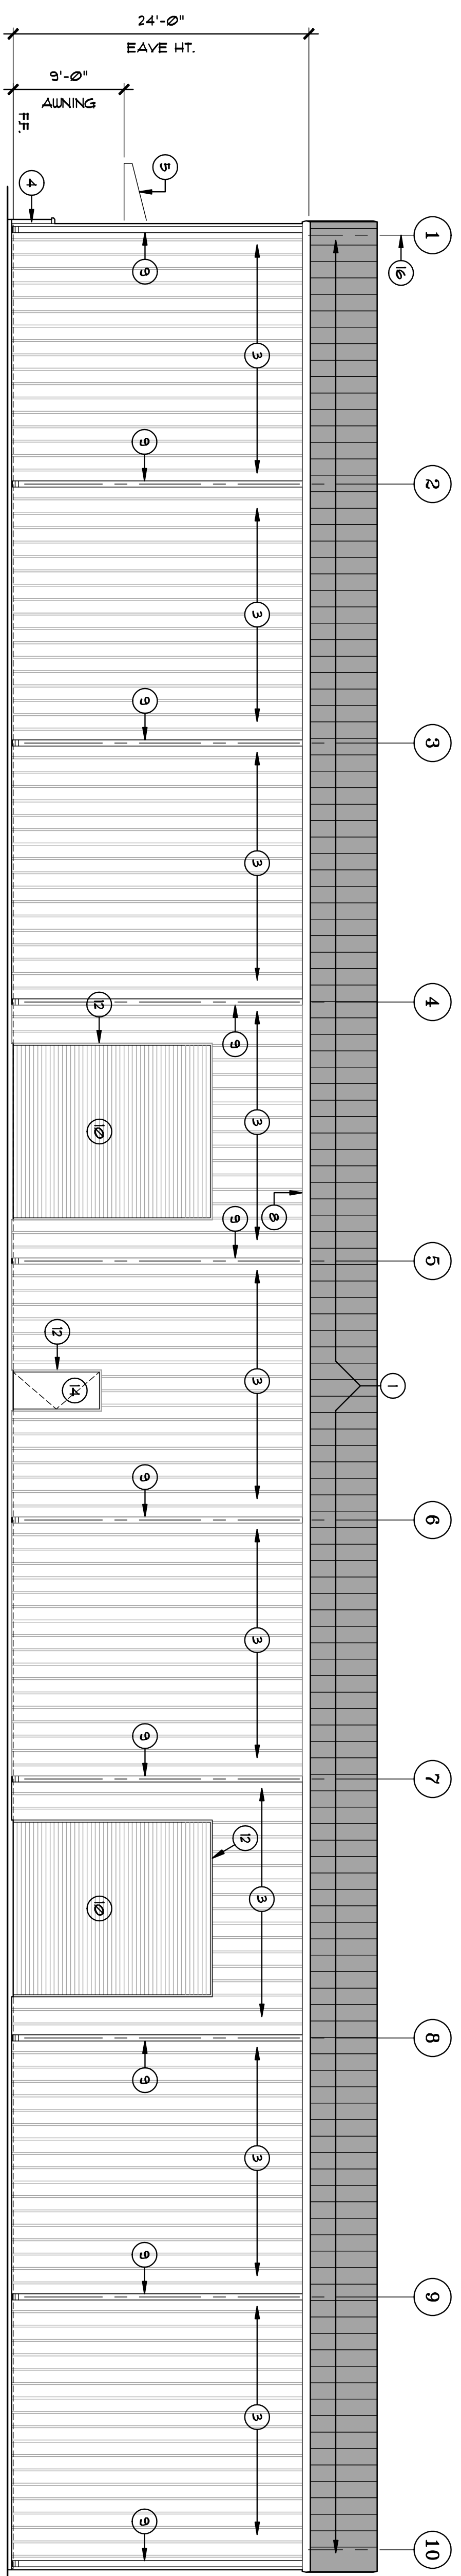


- ① R-PANEL ROOF
- ② LOW PROFILE RIDGE VENT
- ③ R-PANEL SIDING
- ④ STONE WAINSCOT & WATERTABLE
- ⑤ 3" x 6" AWNING (BY TTL. BLDG. FRG.)
- ⑥ RAKE TRIM
- ⑦ OUTSIDE CORNER TRIM
- ⑧ 6" x 6" GUTTER
- ⑨ 6" x 4" DOWNSPOUT
- ⑩ 140#Ø OVERHEAD DOOR
- ⑪ NOT USED
- ⑫ DOOR / WINDOW TRIM
- ⑬ 641#Ø STOREFRONT SYSTEM
- ⑭ 360#Ø HOLLOW METAL DOOR & FRAME
- ⑮ 360#Ø FIXED GLASS WINDOW
- ⑯ TYP. COLUMN LINE



NOTE NTS **16 WEST** 1" = 1'-0"

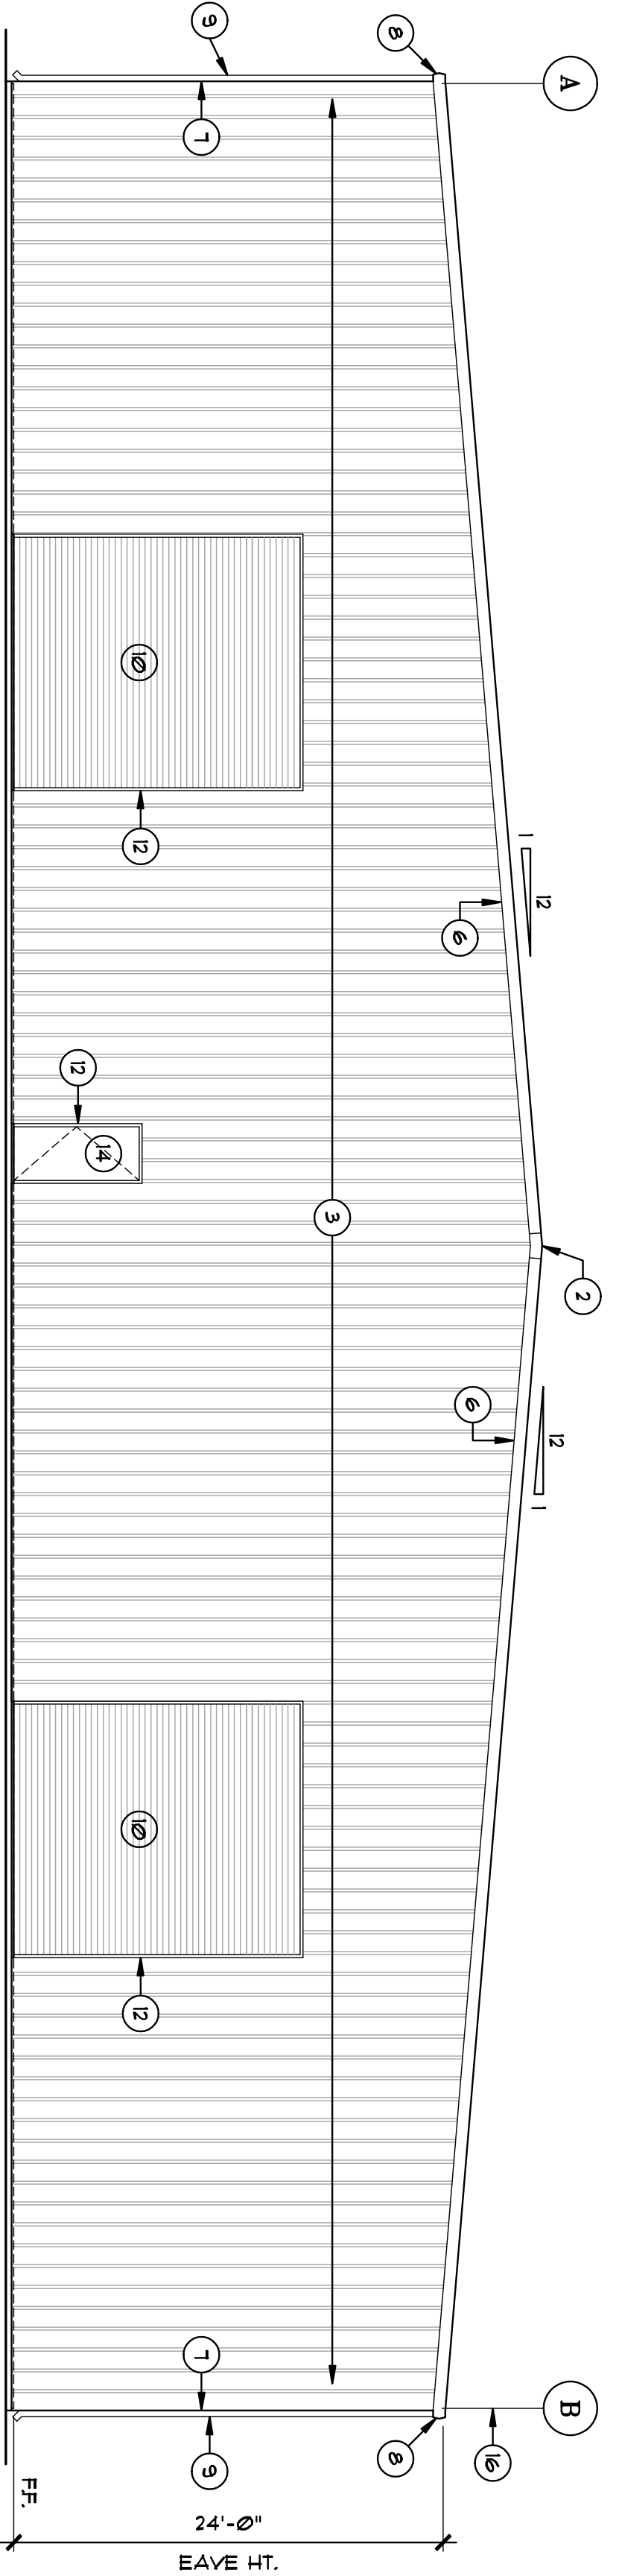

NORTH 1" = 1'-0" **3**

**NOT FOR REGULATORY
APPROVAL, PERMITTING
OR CONSTRUCTION.**
REGISTRANT: F. DUAYNE FREEMAN DATE: **/**/**

TITLE 1" = 1'-0" **14 EAST** 1" = 1'-0" **2**

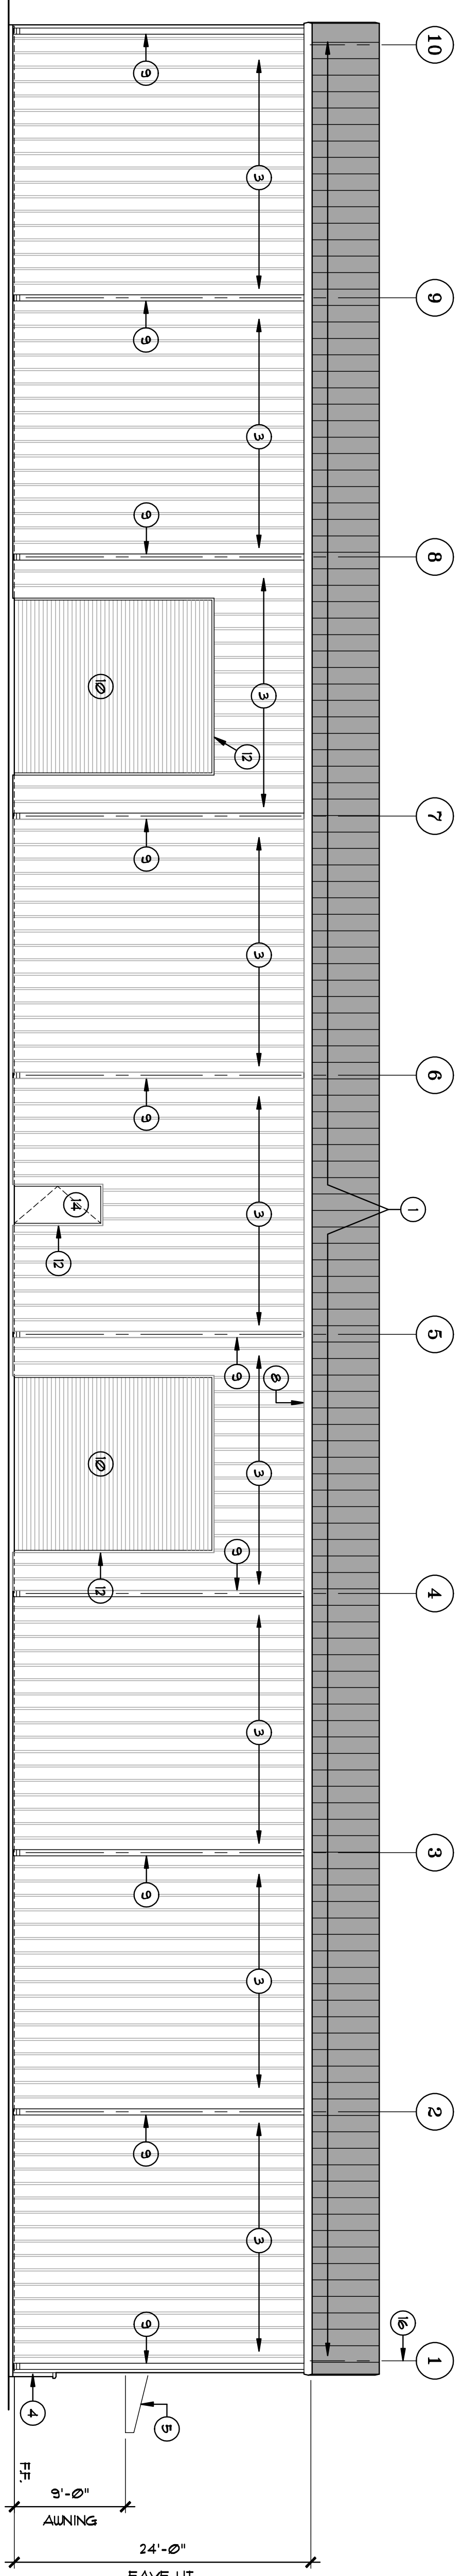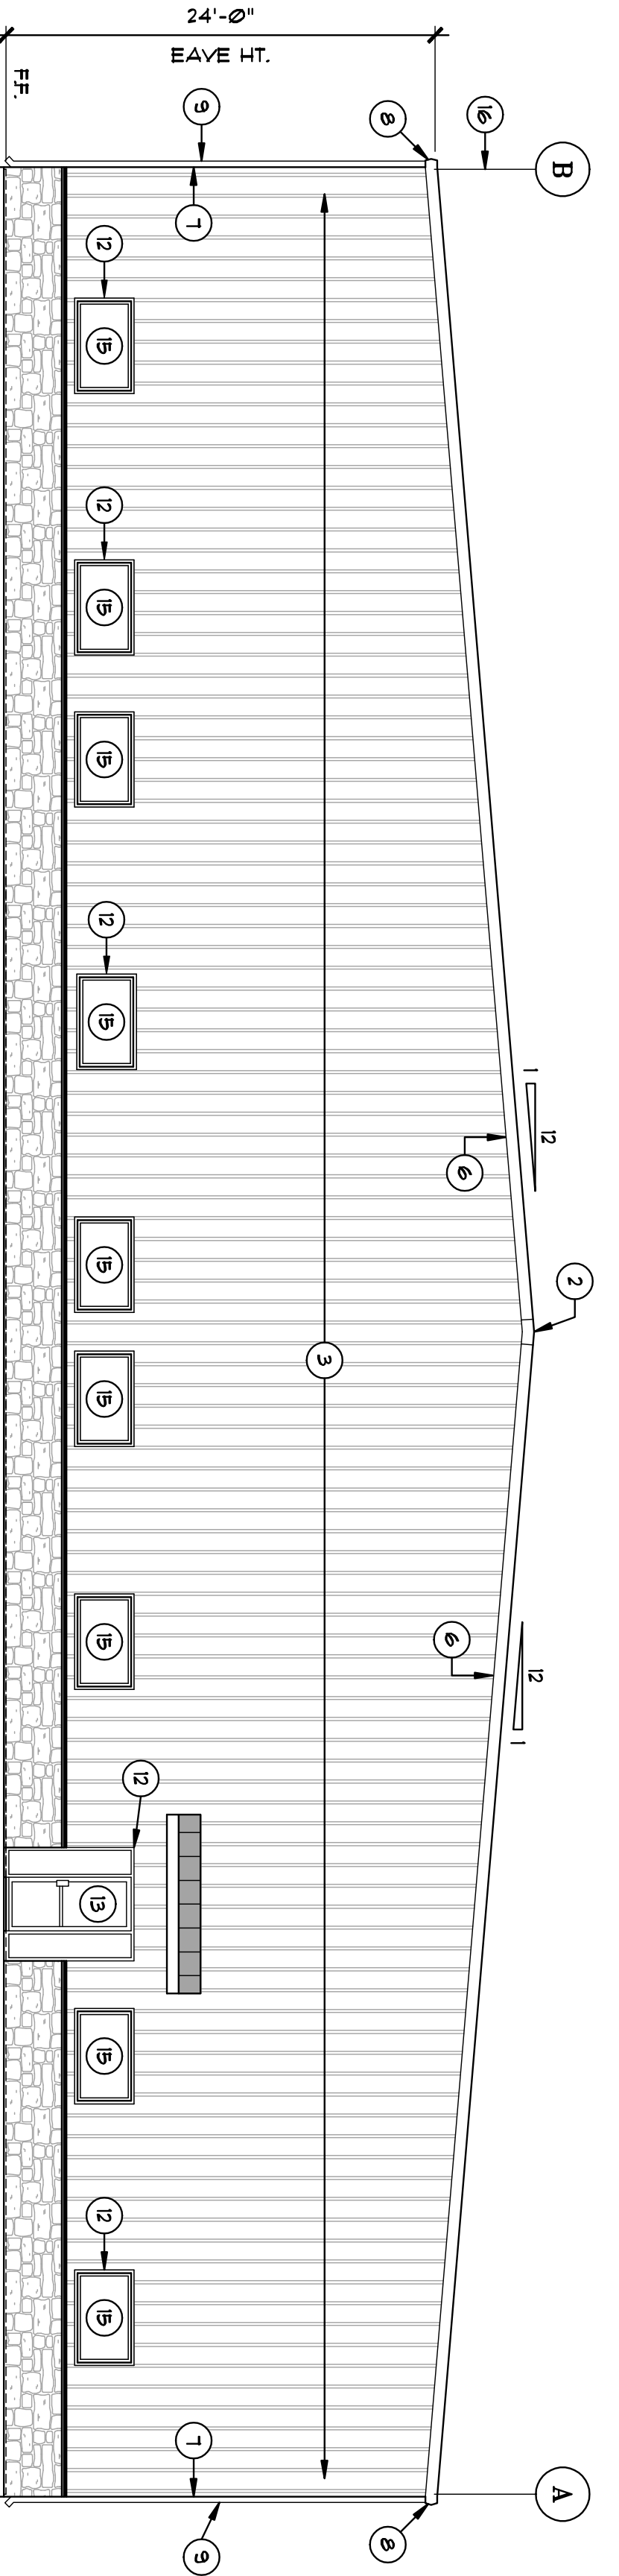

SOUTH 1" = 1'-0" **1**

REVISIONS		
No.	Date	Description

PROJECT NAME
**TRADER RIDEG DEVELOPMENT
BLDG. #4
1690 HAWTHORNE DR.
(SHELL ONLY)
Conroe, Texas**



FD
FDFREEMAN ASSOCIATES INC
ARCHITECTS

172 NORTH FRAZIER, SUITE 206 CONROE, TEXAS 77301
PHONE: (936) 760-3666

12/19/2014

Project No: 214-47
Issued For: Construction
Drawn By: SLB
Sheet Title: BUILDING #4 EXTERIOR ELEVATIONS

A3.0