
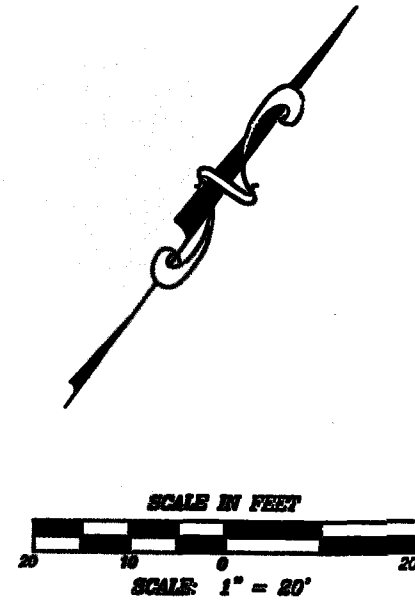


# LOOP 337

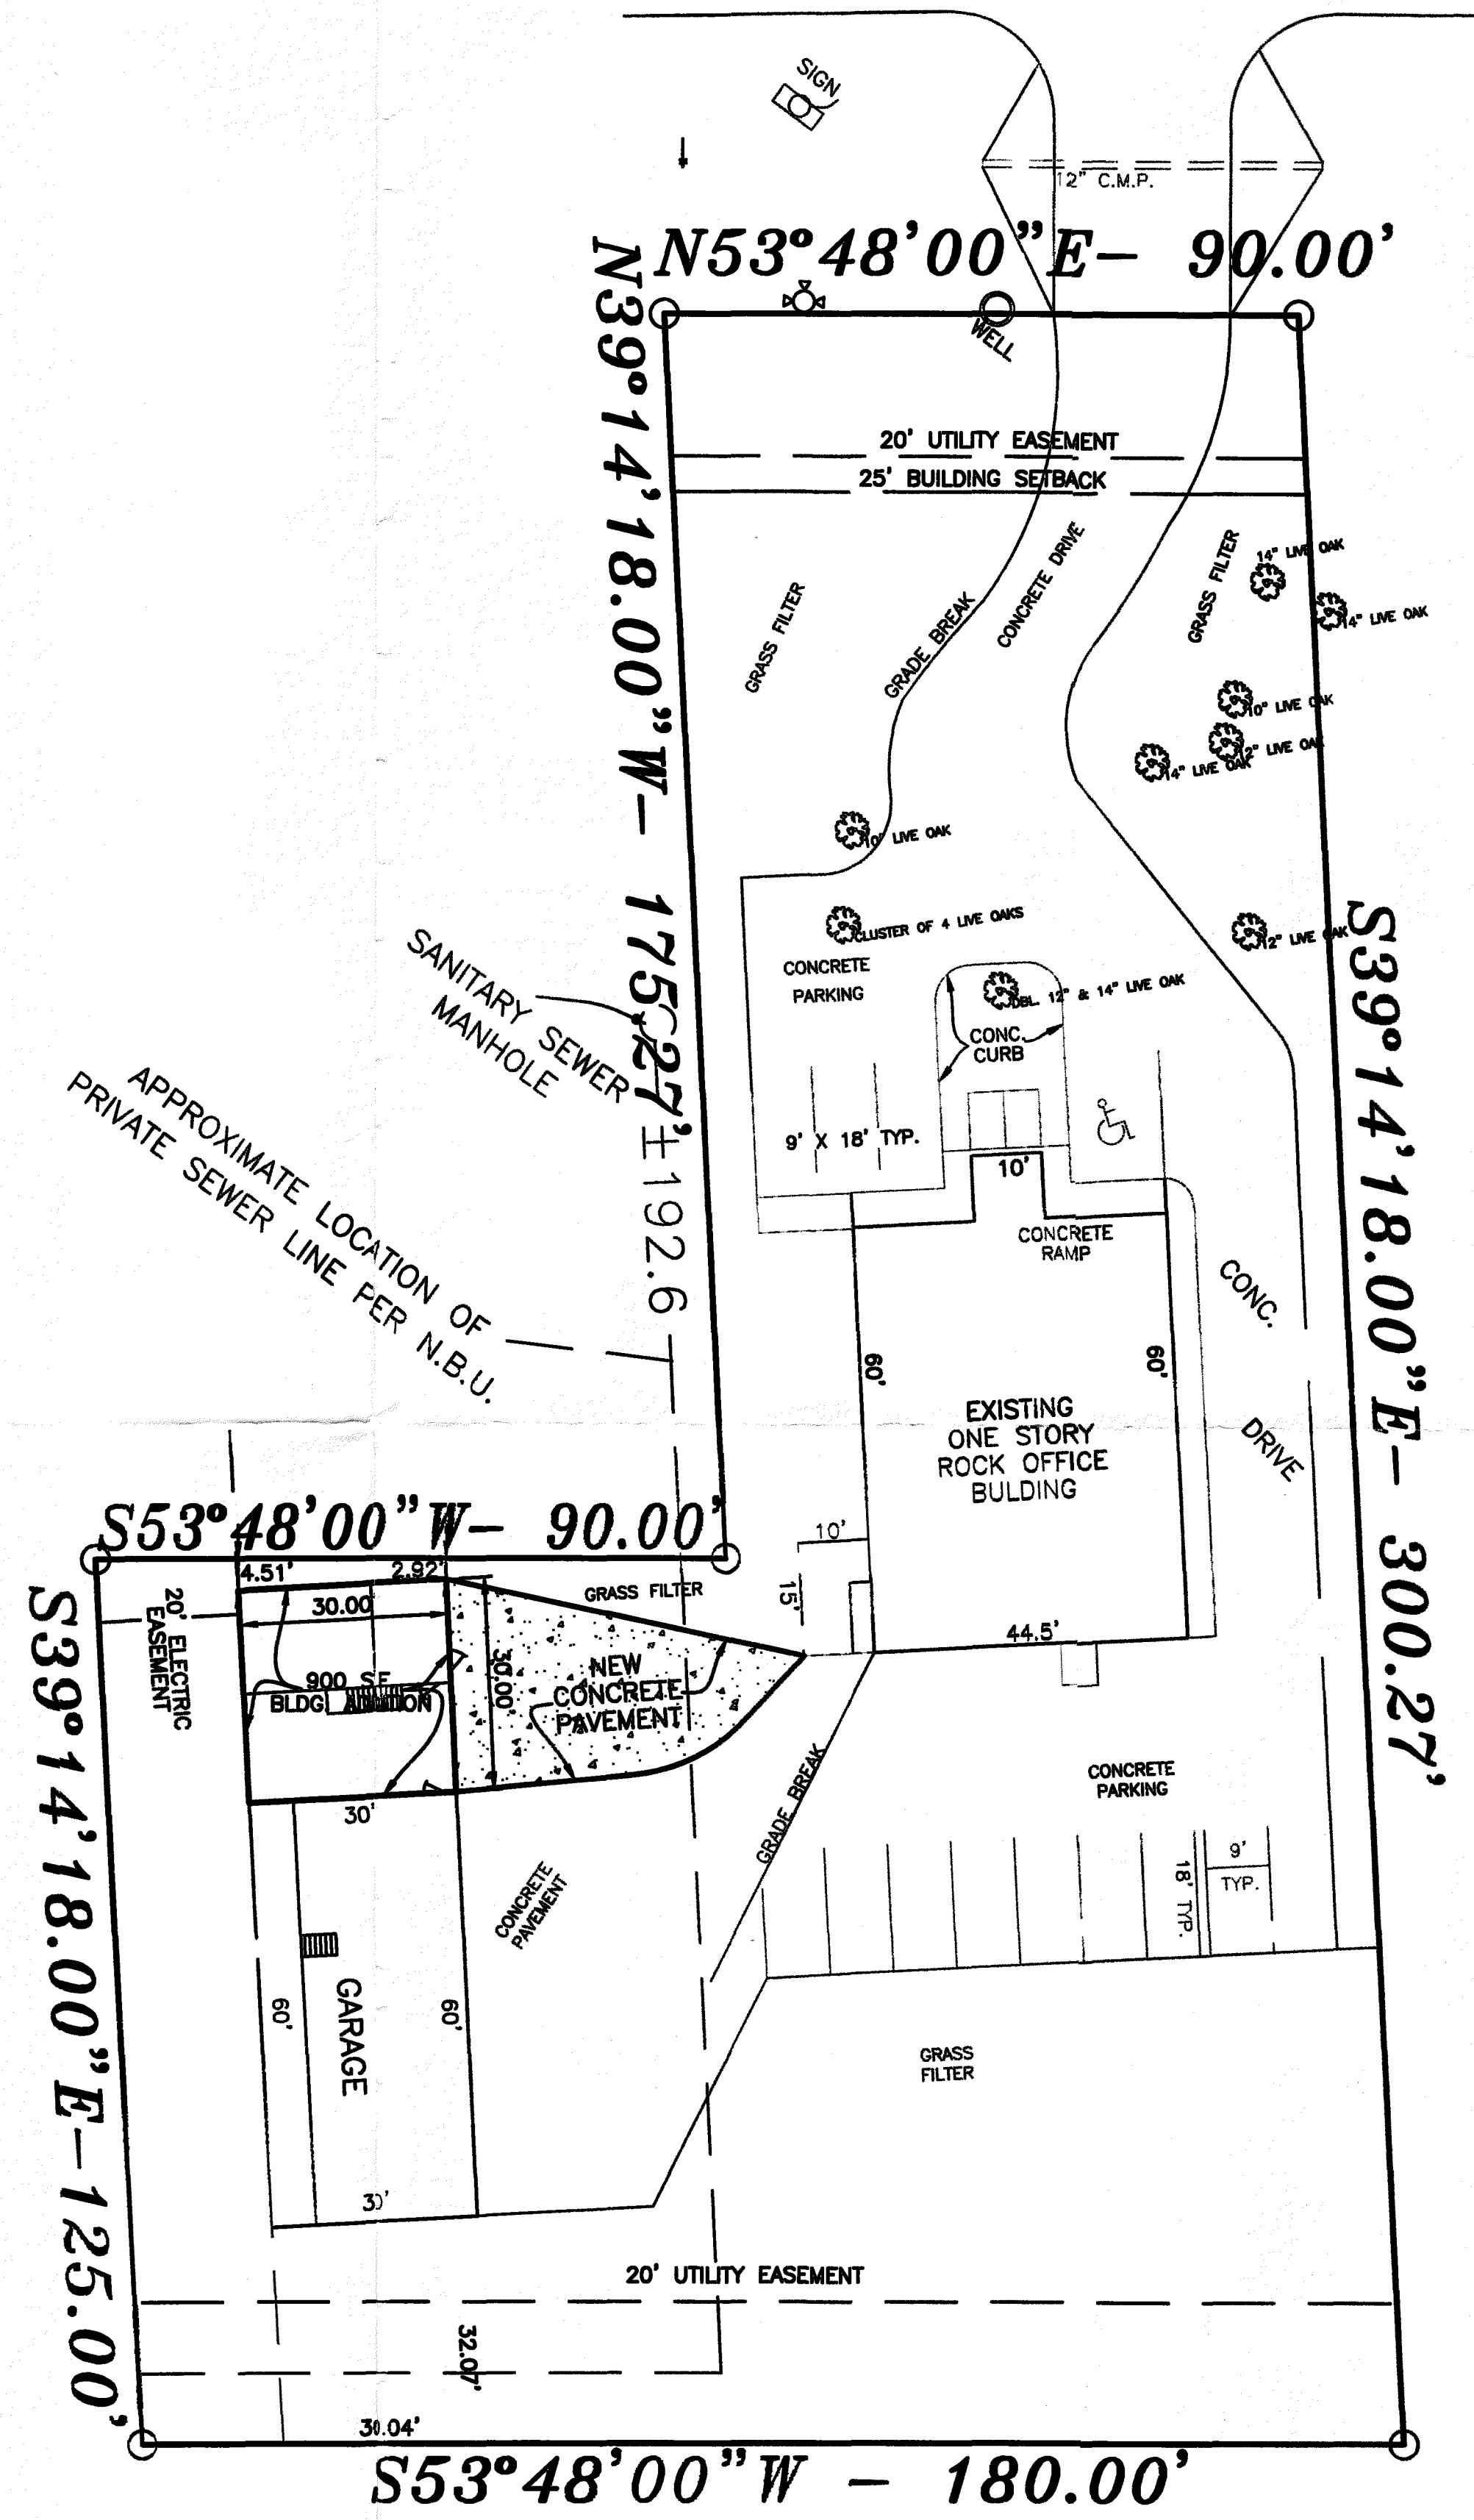

## SITE PLAN FOR

### BUILDING EXPANSION THE SCHULTZ GROUP, INC.

THE <b>Schultz Group</b> , INC. CONSULTING ENGINEERS LAND SURVEYORS P.O. BOX 310483 NEW BRAUNFELS, TEXAS 78131 (830) 606-3913 FAX (830) 625-2204		REVISIONS	
		DATE	DESCRIPTION
DRAWN BY: R.J.		DATE: JANUARY 27, 2000	
CHECKED BY: S.E.S.		JOB NO.:	
			SHEET 1 OF 1