


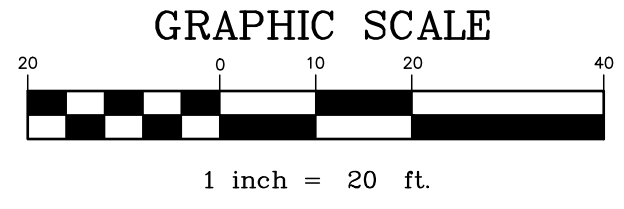


PAVEMENT SHOWN  SHALL BE HEAVY DUTY 5" BITUMINOUS CONCRETE (2" SURFACE COURSE, BAND 9.5 mm ON 3" BASE COURSE, BAND 19.0 mm) ON 8" OF CR-6 SUB-COMPACTED IN 2, 4" LIFTS. SUBGRADE AND CR-6 ARE TO BE COMPACTED TO 95% MODIFIED PROCTOR DENSITY.

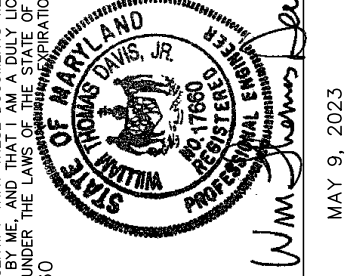
PAVEMENT SHOWN  SHALL BE MEDIUM DUTY 4.5" BITUMINOUS CONCRETE (2" SURFACE COURSE, BAND 9.5 mm ON 2.5" BASE COURSE, BAND 19.0 mm) ON 6" OF CR-6 ON COMPACTED SUBGRADE. SUBGRADE AND CR-6 ARE TO BE COMPACTED TO 95% MODIFIED PROCTOR DENSITY.

AREA SHOWN  SHALL BE 8" OF CONCRETE (MSHA MIX No. 3) WITH 6x6 WELDED WIRE MESH (GAUGE 10) ON 8" OF CR-6 ON COMPACTED SUBGRADE. CR-6 AND SUBGRADE TO BE COMPACTED TO 95% MODIFIED PROCTOR DENSITY. PROVIDE EXPANSION JOINTS AT 10' INTERVALS.

PROPOSED CONCRETE SIDEWALK TYPICAL WHERE SHOWN 



Copyright © 2023, by DMS & ASSOCIATES, LLC

CITY OF CAMBRIDGE PLANNER CITY OF CAMBRIDGE ENGINEER CITY OF CAMBRIDGE A.U.C. DIRECTOR	
	
DATE: MAY 9, 2023 SEAL	
DAVIS, MOORE, SHEARON & ASSOCIATES, LLC ENGINEERING, DRAFTING/DESIGN, ENVIRONMENTAL SERVICES & SURVEYING P.O. BOX 80 CENTREVILLE, MARYLAND 21617 PHONE: 410-291-1111 FAX: 410-291-1148	
REVISION	
DATE	
CONCEPTUAL SITE PLAN FOR THE DEVELOPMENT OF INDUSTRIAL BUILDING ON THE LANDS OF BRAINARD H. WARNER IV IN THE CITY OF CAMBRIDGE TAX MAP - 308, GRID - 15, PARCEL - 5711, LOTS - 12 & 13	
DATE	MAY 13
SCALE	1" = 20'
JOB No.	2022139
DRAWN BY	WJM
DESIGNED BY	WJD, Jr.
FOLDER Ref.	308-2022139
SHEET No.	C-3
CADD FILE	- 22139C3