


Suite 608 - 5,672 square feet

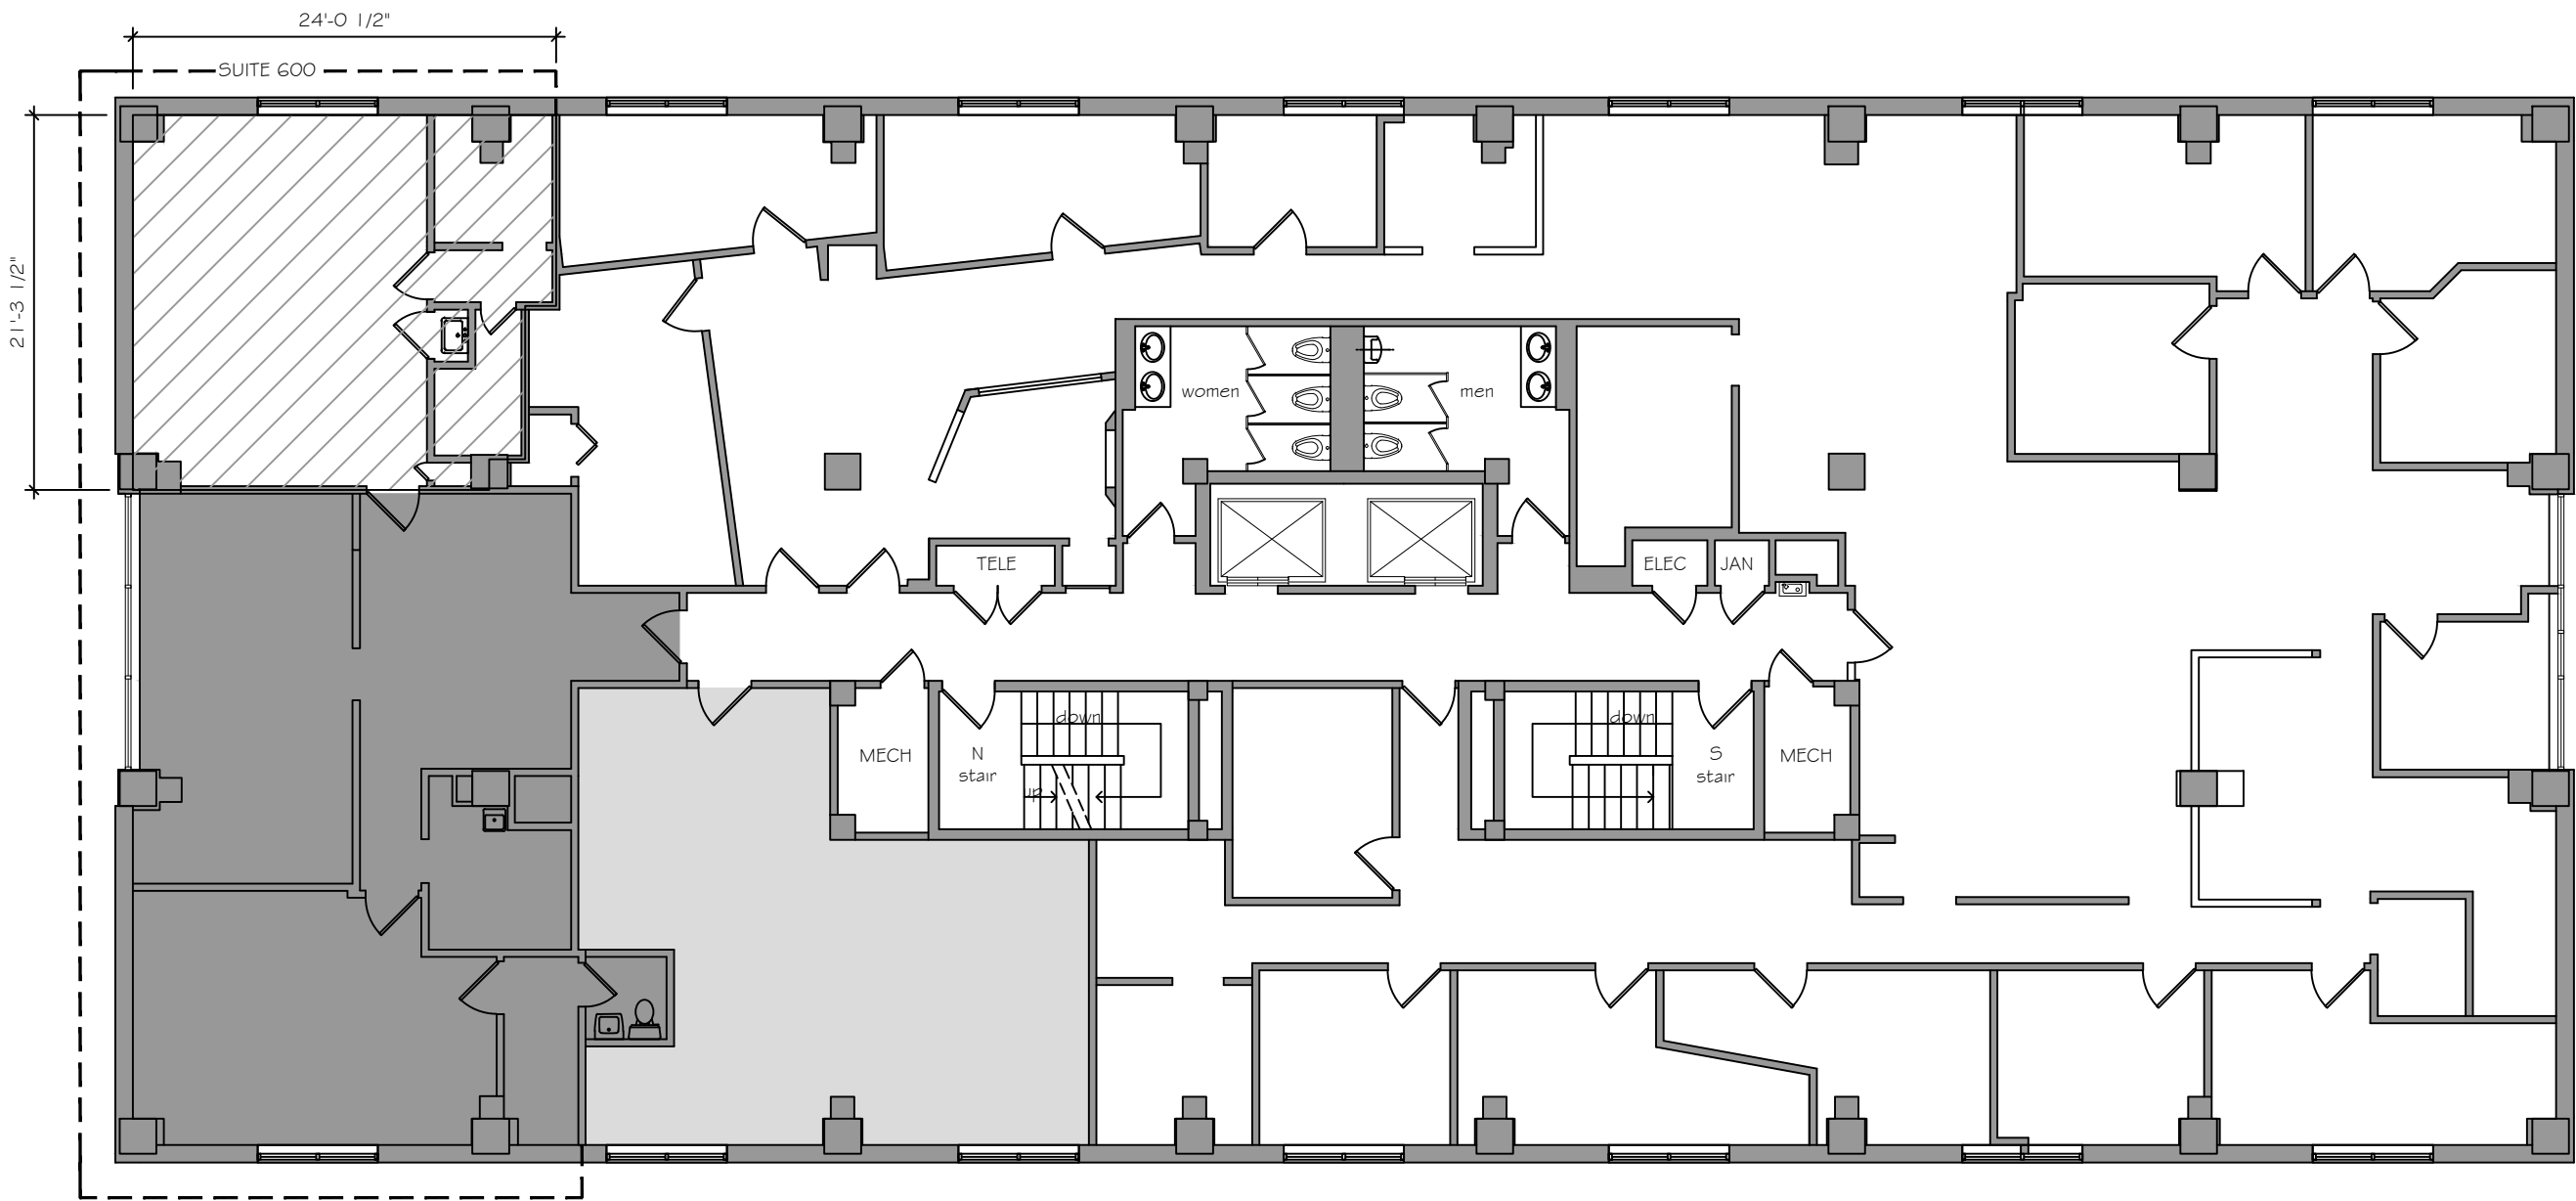

6H FLOOR - EXISTING CONDITIONS FLOOR PLAN
SCALE: 3/32" = 1'-0"

PROJECT NAME:
6th FLOOR PLAN

DRAWING NAME:
Existing Conditions Floor Plan

PROJECT ADDRESS:
6251 Leesburg Pike, Falls Church, VA 22044

SCALE:
3/32" = 1'-0"

DATE: 02.09.21
REVISION: -