



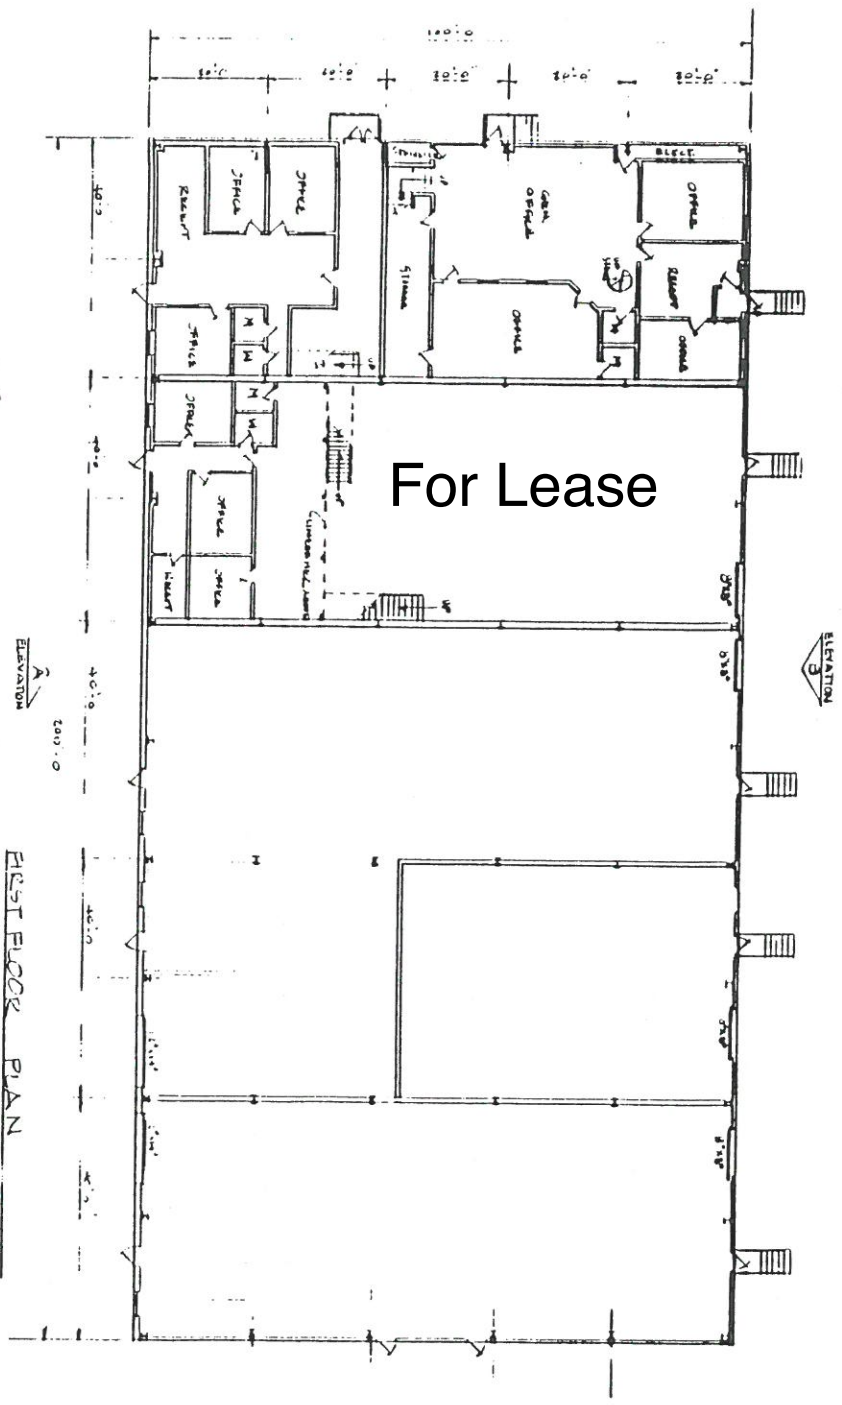


ELEVATION
200' 0"

FIRST FLOOR PLAN

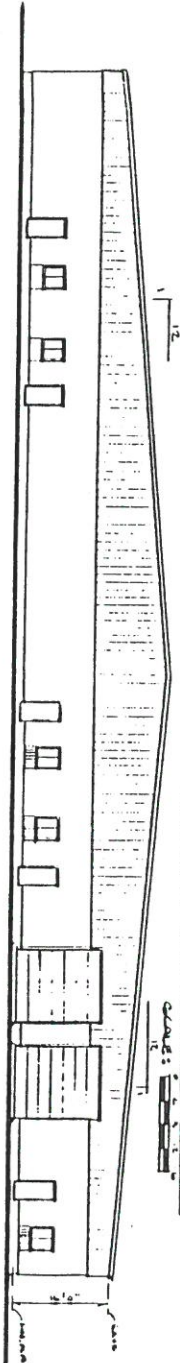

ELEVATION

SCALE: 1" = 10' 0"

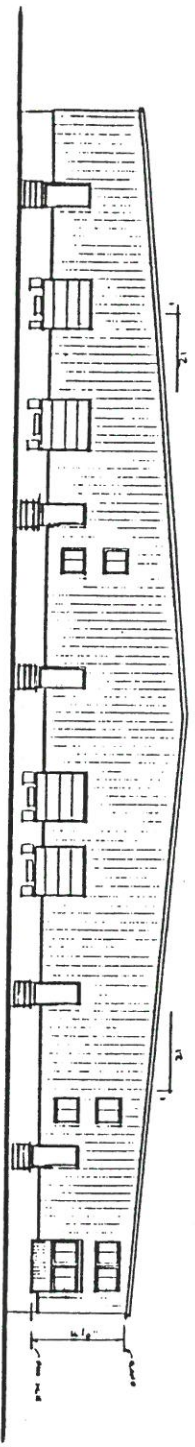

ELEVATION

SCALE: 1" = 10' 0"

RYDAN PARK BUILDING
34 ROGERS ROAD
HAVERHILL, MASS
01830