



EXHIBIT A

1-1 EXISTING FIRST FLOOR PLAN

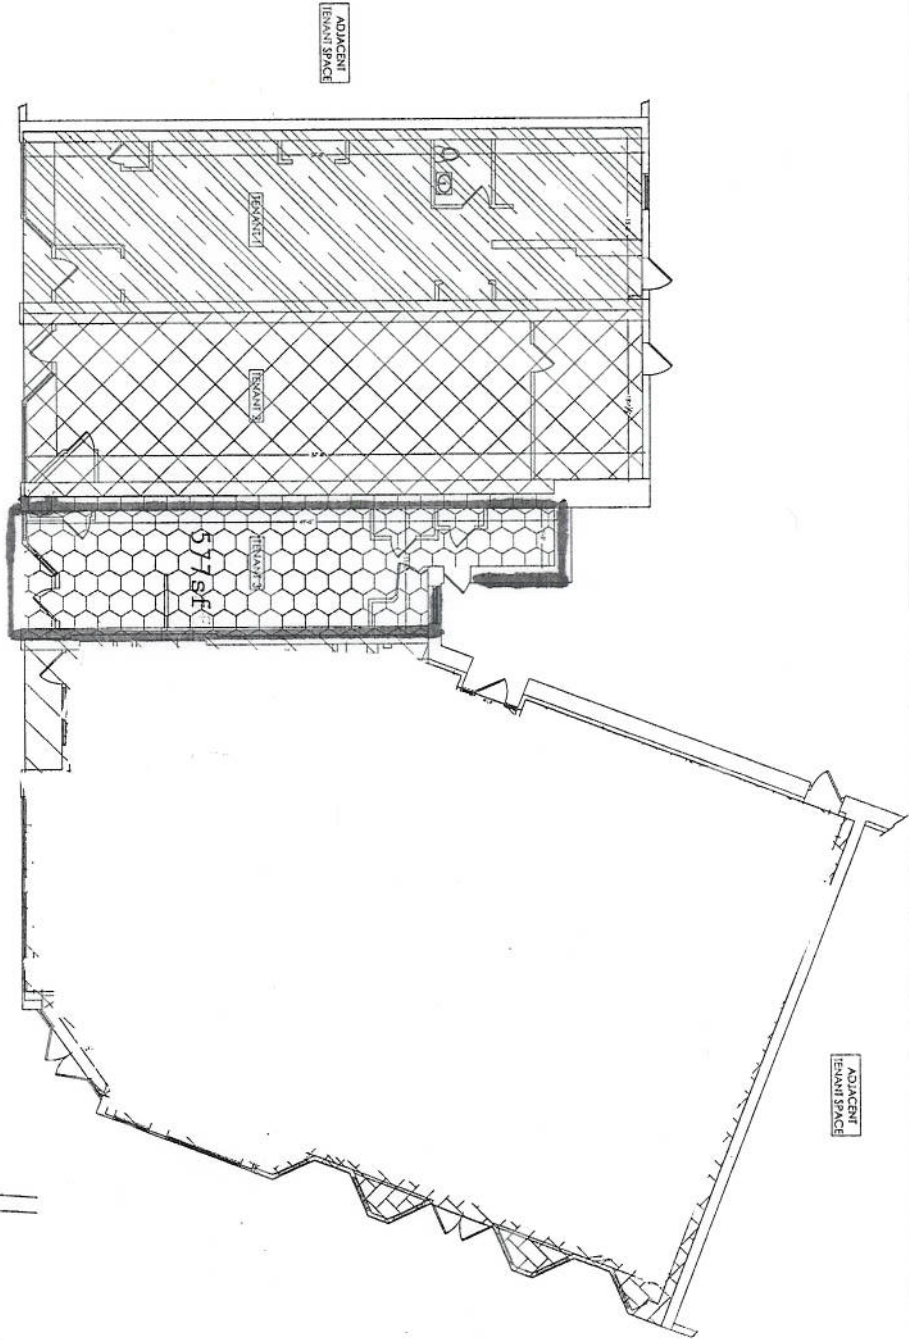

1-2 EXISTING FIRST FLOOR PLAN

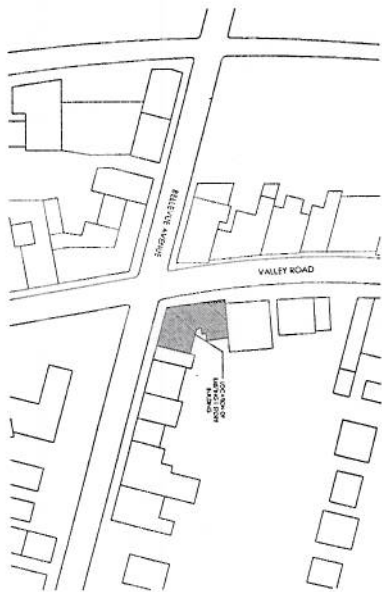

PROJECT NO.	100-00000000000000000000
DATE	11/27/11
SCALE	AS NOTED
DRAWN BY	AMS
CHECKED BY	AMS
DATE	11/27/11
PROJECT	

THIS PLAN IS AN INSTRUMENT OF SERVICE AND OF THE PROPERTY OF THE ARCHITECT. IMPROVEMENTS WILL BE PROSECUTED.

THIS DOCUMENT IS A WARRANTY OF THE ARCHITECT'S PROFESSIONAL LIABILITY INSURANCE POLICY. IT IS NOT A CONTRACT AND DOES NOT SUPERSEDE ANY CONTRACT DOCUMENTS.

HOSCHLER · GRAZIOSI
ARCHITECTS P.C.
 125 South Street, Suite 200
 Dover, MA 01928
 Phone: 603.334.9400
 Fax: 603.334.9401

SCALE: AS NOTED
 DATE: 11.27.11
 DRAWN BY: AMS
 CHECKED BY: AMS
 COMPA: -

DRAWING TITLE: EXISTING FIRST FLOOR PLAN
 PROJECTS:

REVISIONS / SUBMITTALS:
 EC-1