



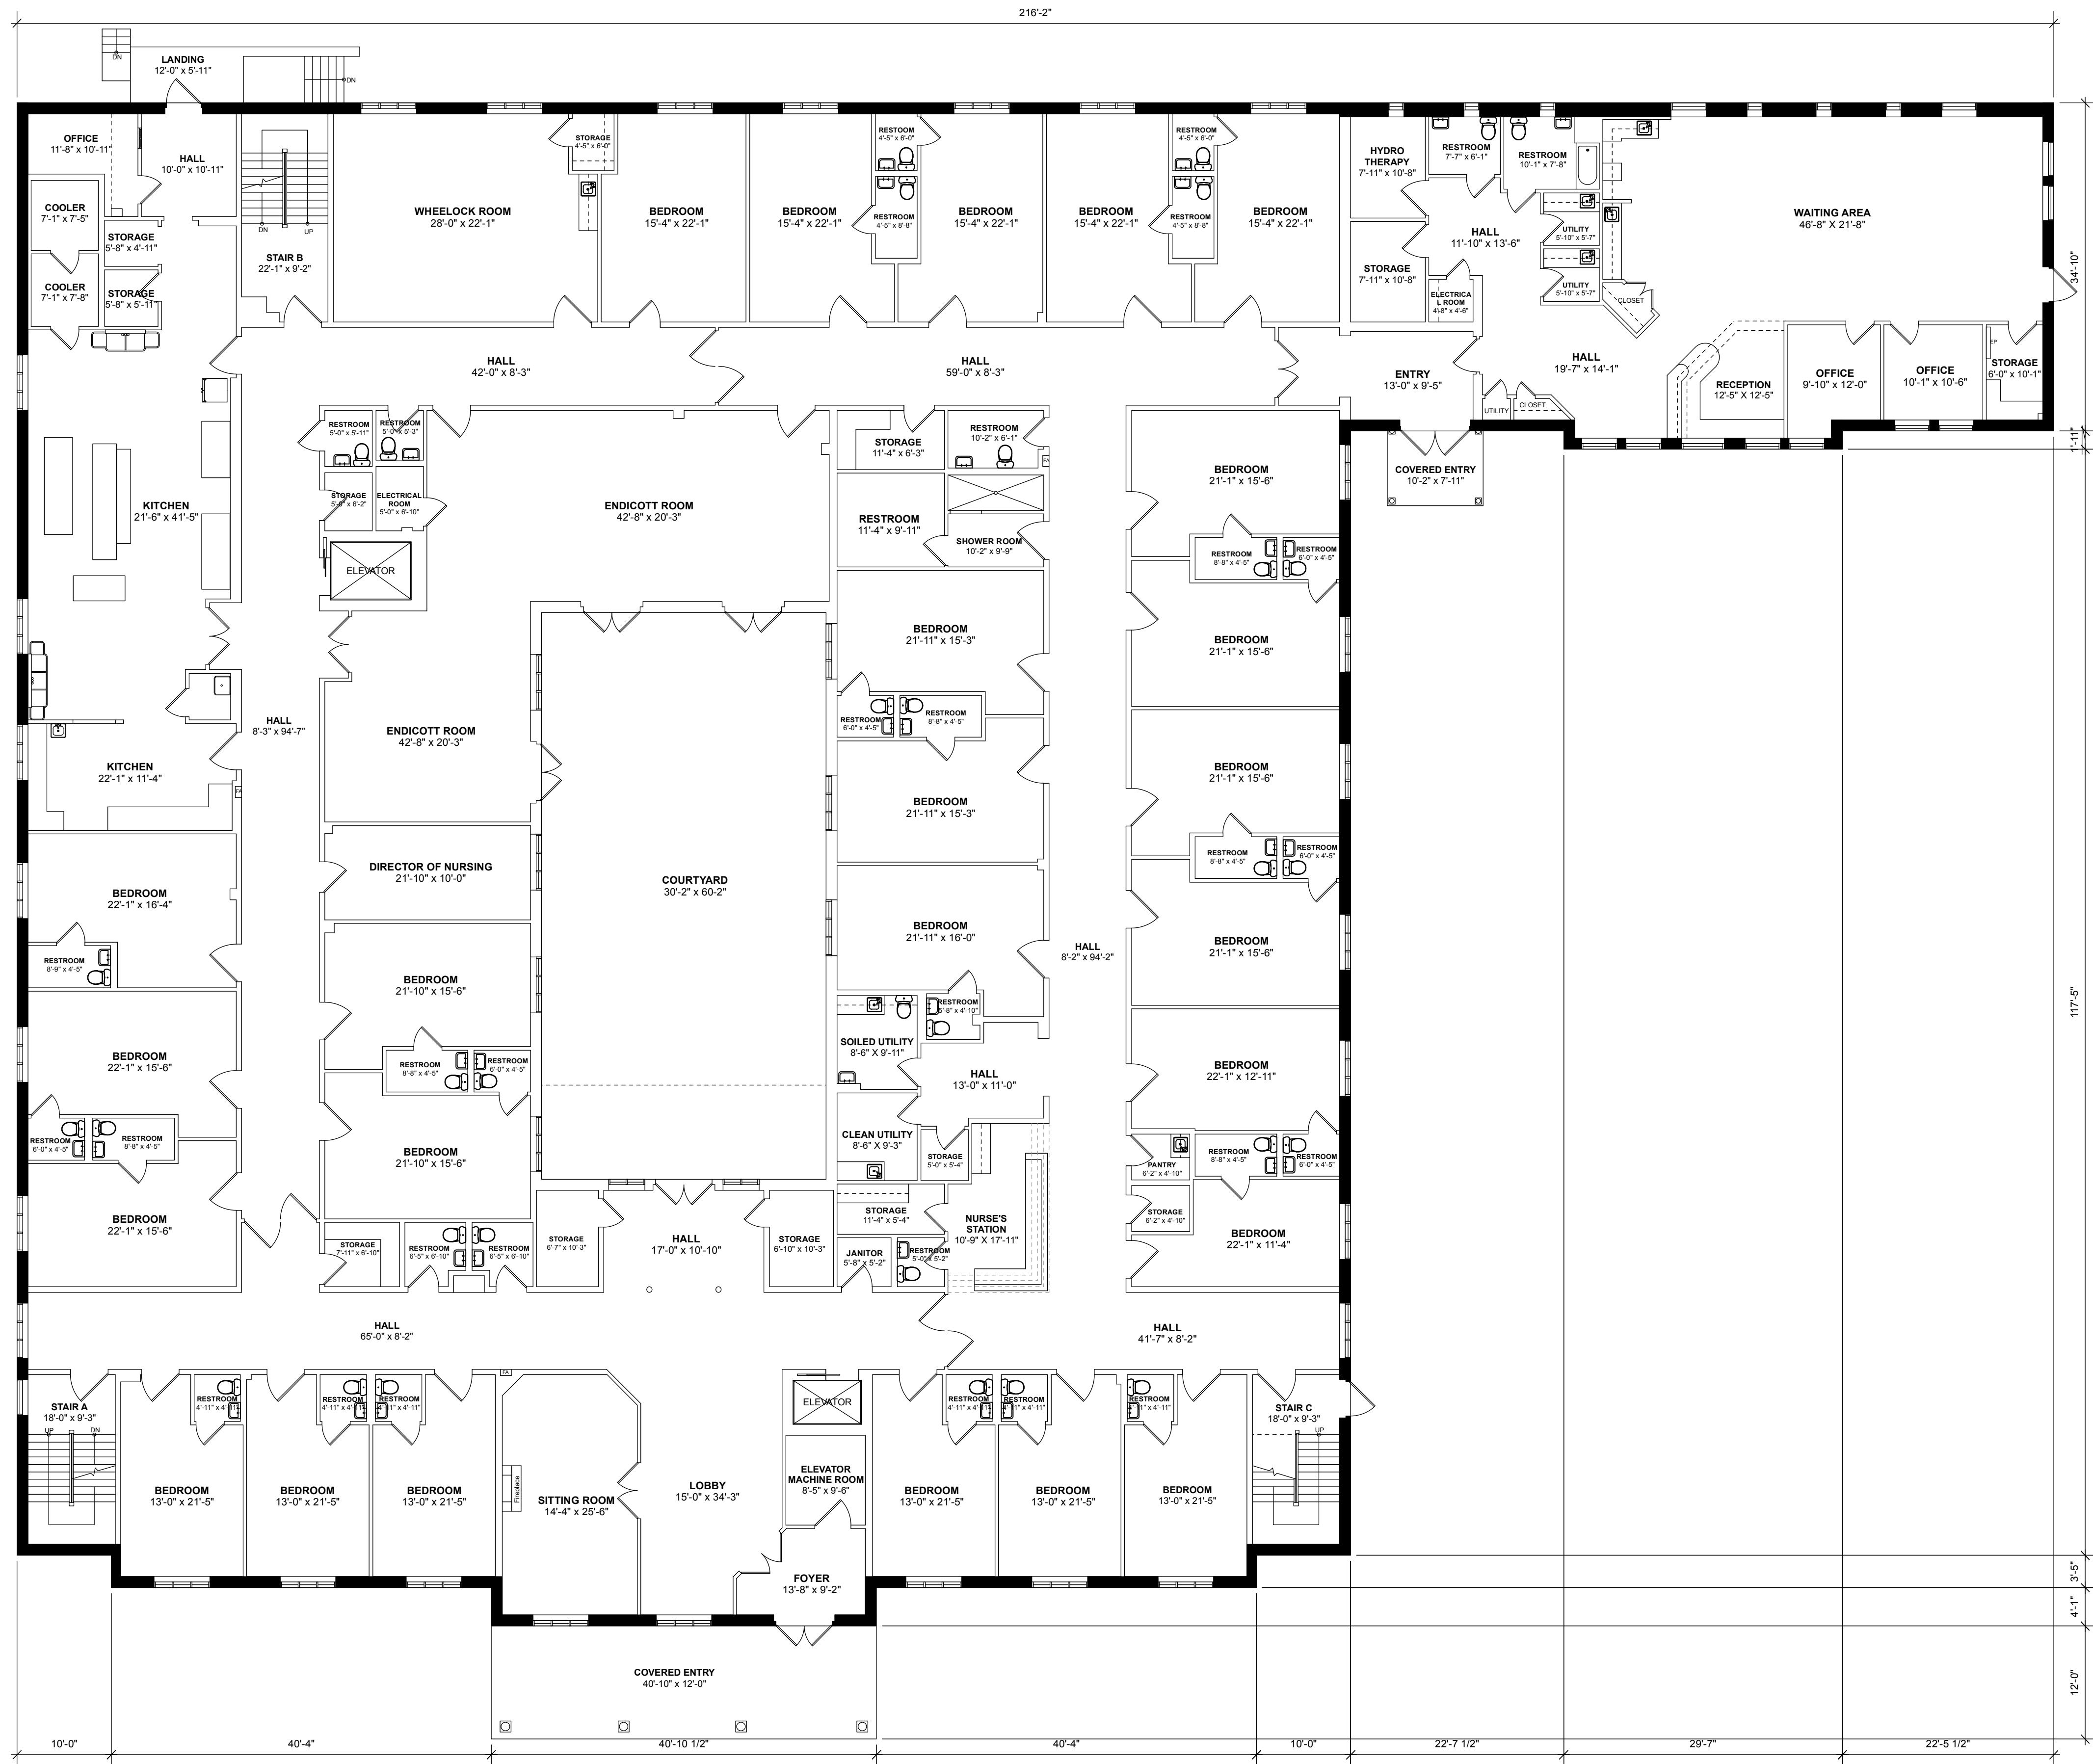

FIRST FLOOR PLAN
Ceiling Height = 8'-9"

BUILDING AREA CALCULATIONS
LOWER LEVEL = 8,646 SF
FIRST FLOOR = 25,059 SF
SECOND FLOOR = 22,403 SF
TOTAL GROSS BUILDING AREA = 56,108 SF

 

NATIONAL FLOOR PLANS
398 COLUMBUS AVENUE, SUITE 100
BOSTON, MA 02116 (800) 328-0217


REVISIONS			
DATE	BY	NO.	DESCRIPTION

1007 EAST STREET
DEDHAM, MA

PROJECT NUMBER:	
DATE: OCTOBER 2023	
SCALE: AS NOTED	
DRAWN BY:	APPROVED BY:


SHEET TITLE:
FLOOR PLANS

SHEET NUMBER:
A-1

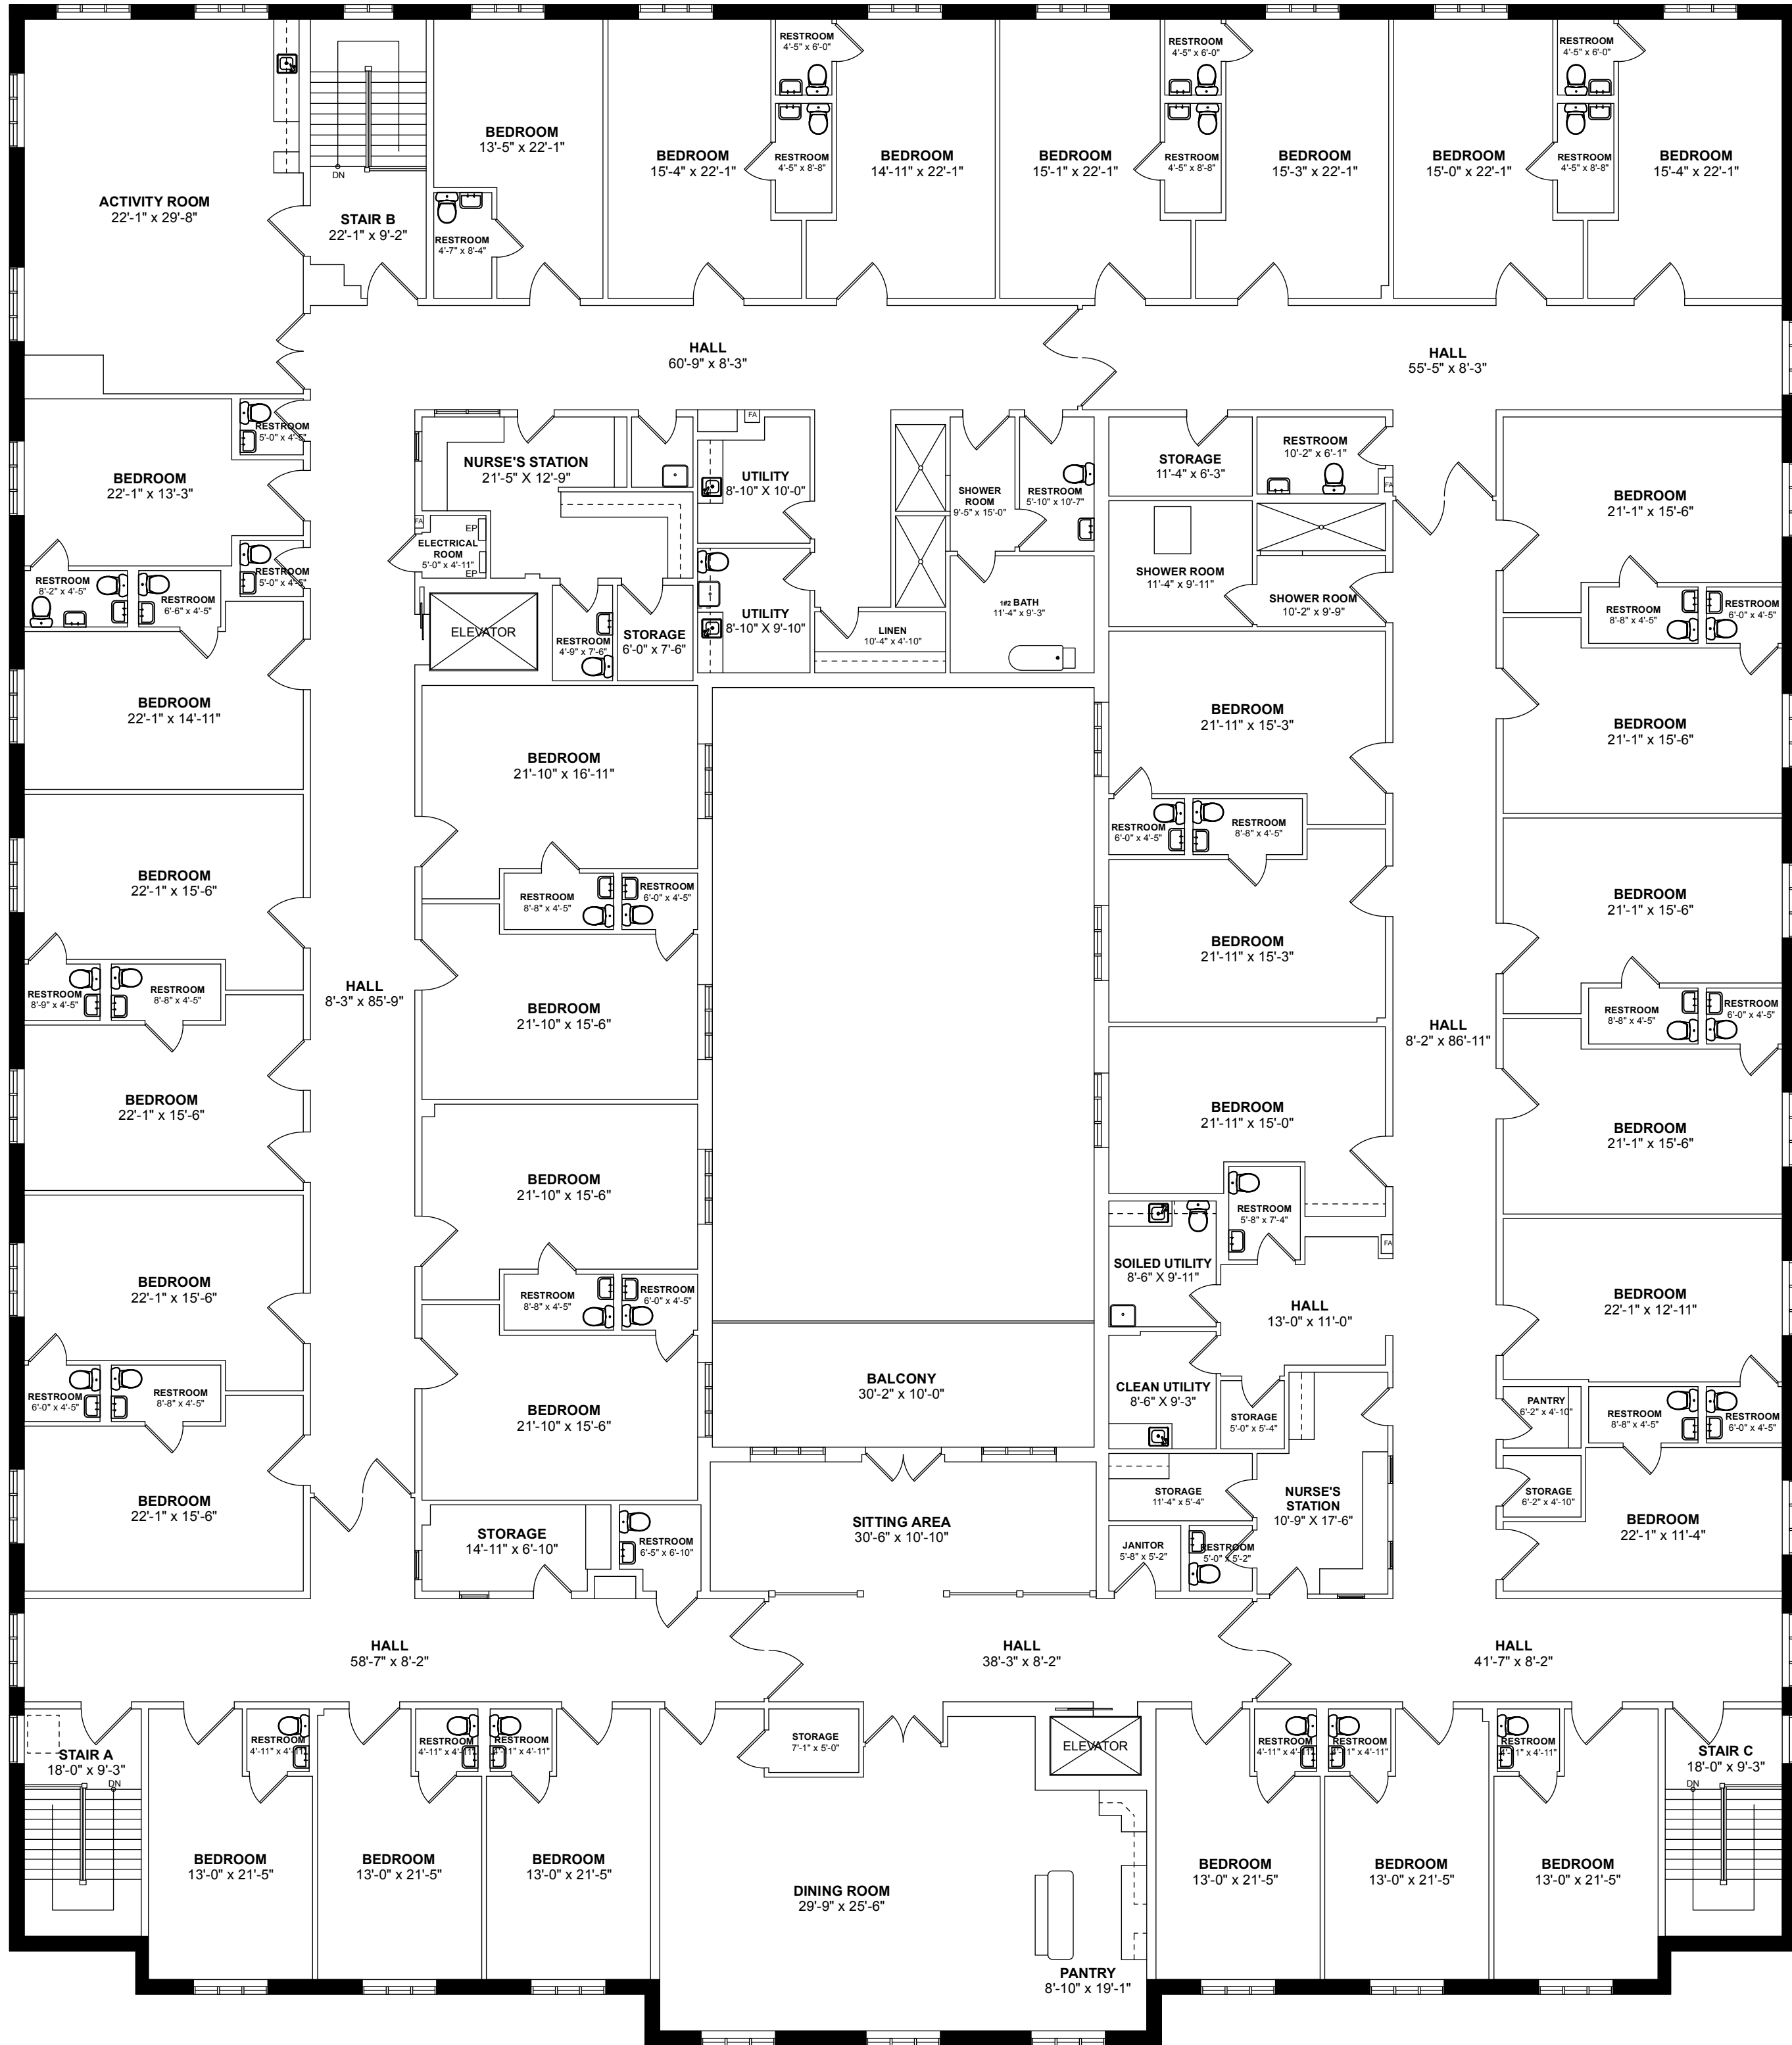

SECOND FLOOR PLAN
Ceiling Height = 8'-9"

BUILDING AREA CALCULATIONS
LOWER LEVEL = 8,646 SF
FIRST FLOOR = 25,059 SF
SECOND FLOOR = 22,403 SF
TOTAL GROSS BUILDING AREA = 56,108 SF

 

NATIONAL FLOOR PLANS
398 COLUMBUS AVENUE, SUITE 100
BOSTON, MA 02116 (800) 328-0217

REVISIONS			
DATE	BY	NO.	DESCRIPTION


1007 EAST STREET
DEDHAM, MA

PROJECT NUMBER:	
DATE:	OCTOBER 2023
SCALE:	AS NOTED
DRAWN BY:	APPROVED BY:

SHEET TITLE:
FLOOR PLANS


SHEET NUMBER:
A-2

THIS DOCUMENT WAS ORIGINALLY PRINTED ON A 24" X 36" SIZE SHEET

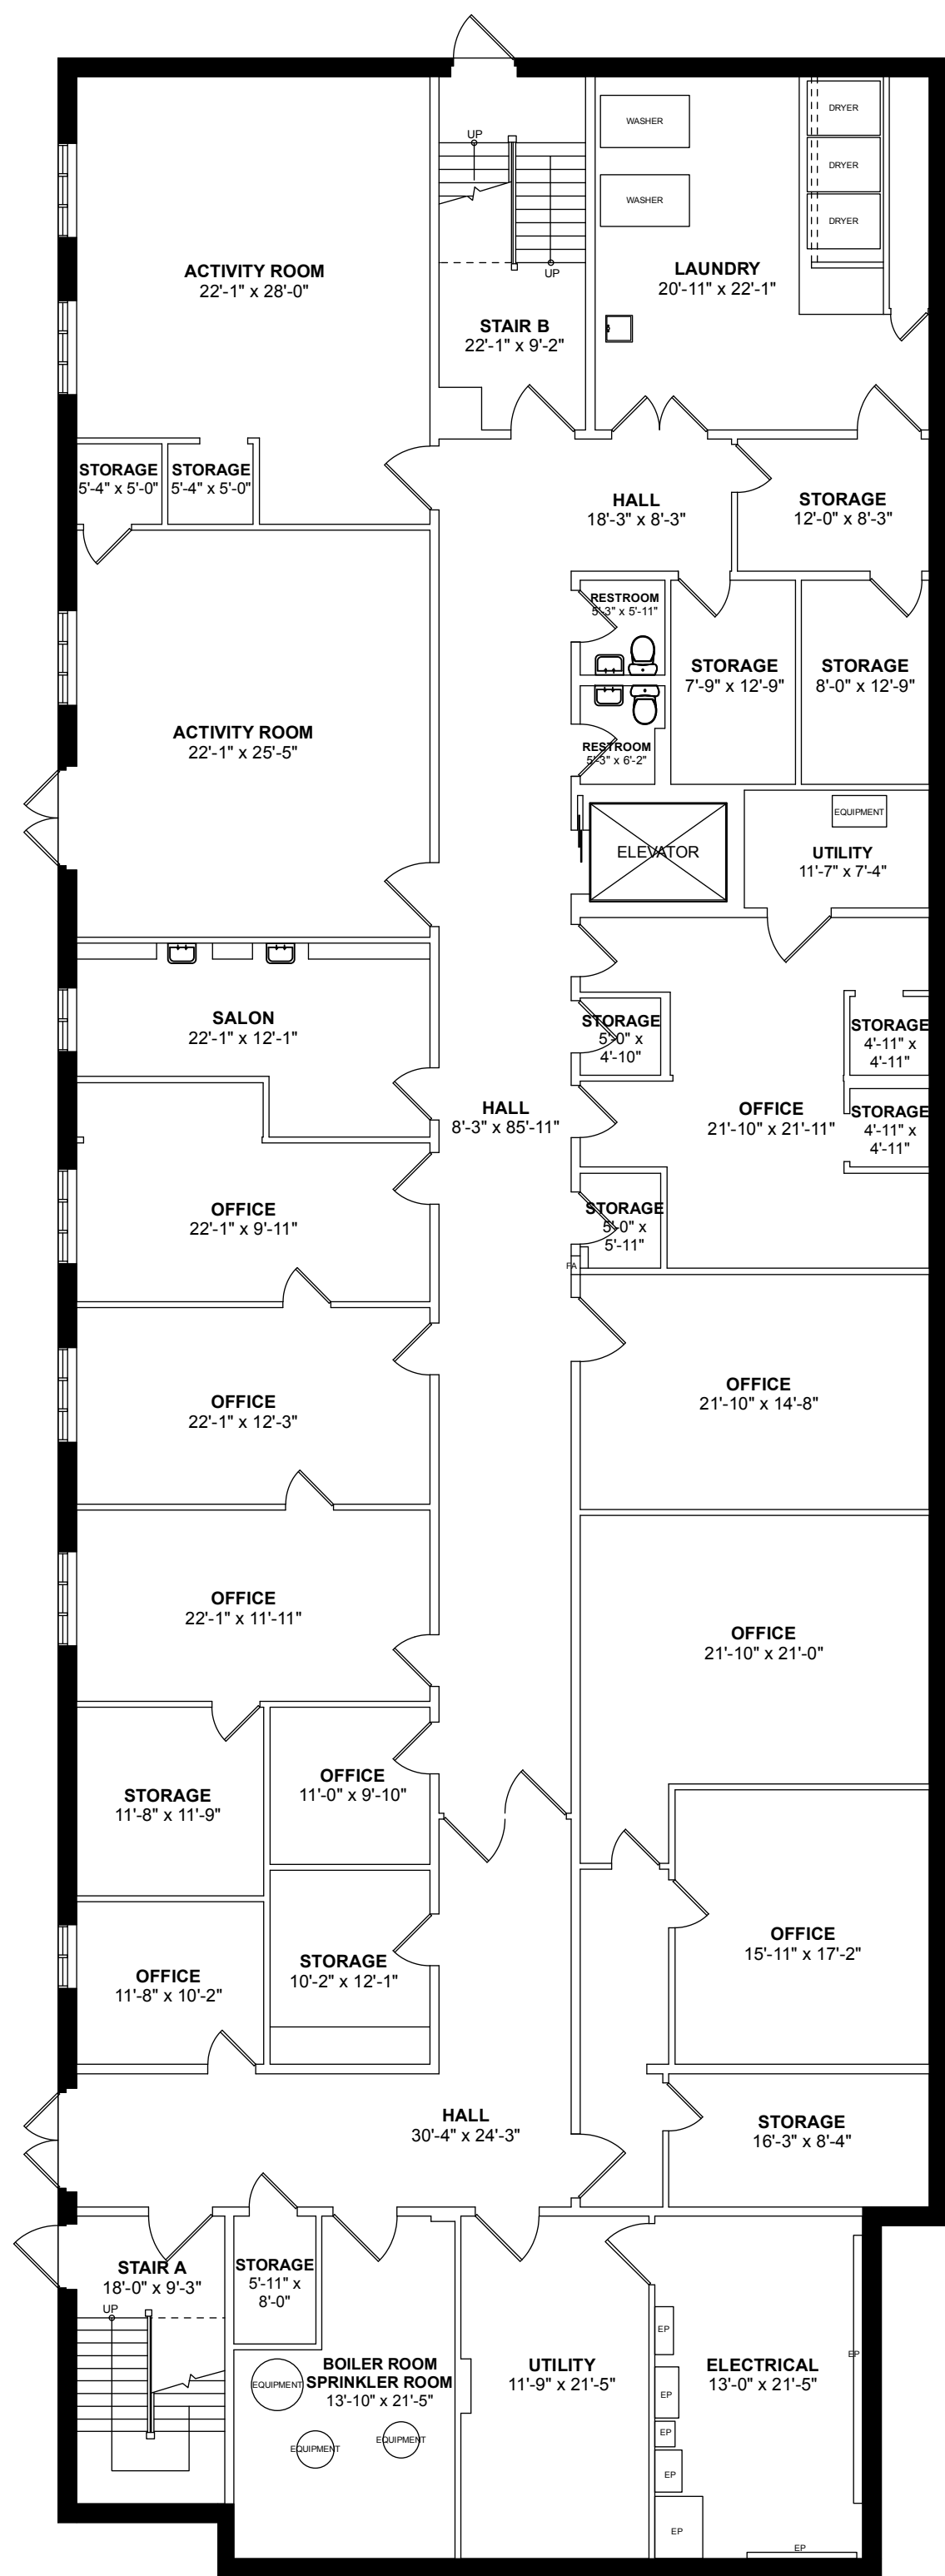

LOWER LEVEL PLAN
Ceiling Height = 8'-10"

BUILDING AREA CALCULATIONS
LOWER LEVEL = 8,646 SF
FIRST FLOOR = 25,059 SF
SECOND FLOOR = 22,403 SF
TOTAL GROSS BUILDING AREA = 56,108 SF

 

NATIONAL FLOOR PLANS
398 COLUMBUS AVENUE, SUITE 100
BOSTON, MA 02116 (800) 328-0217

REVISIONS			
DATE	BY	NO.	DESCRIPTION

1007 EAST STREET
DEDHAM, MA

PROJECT NUMBER:	
DATE: OCTOBER 2023	
SCALE: AS NOTED	
DRAWN BY:	APPROVED BY:

SHEET TITLE:
FLOOR PLANS

SHEET NUMBER:
A-3