


585 - 595 DIVISION STREET

8,500 Square Feet

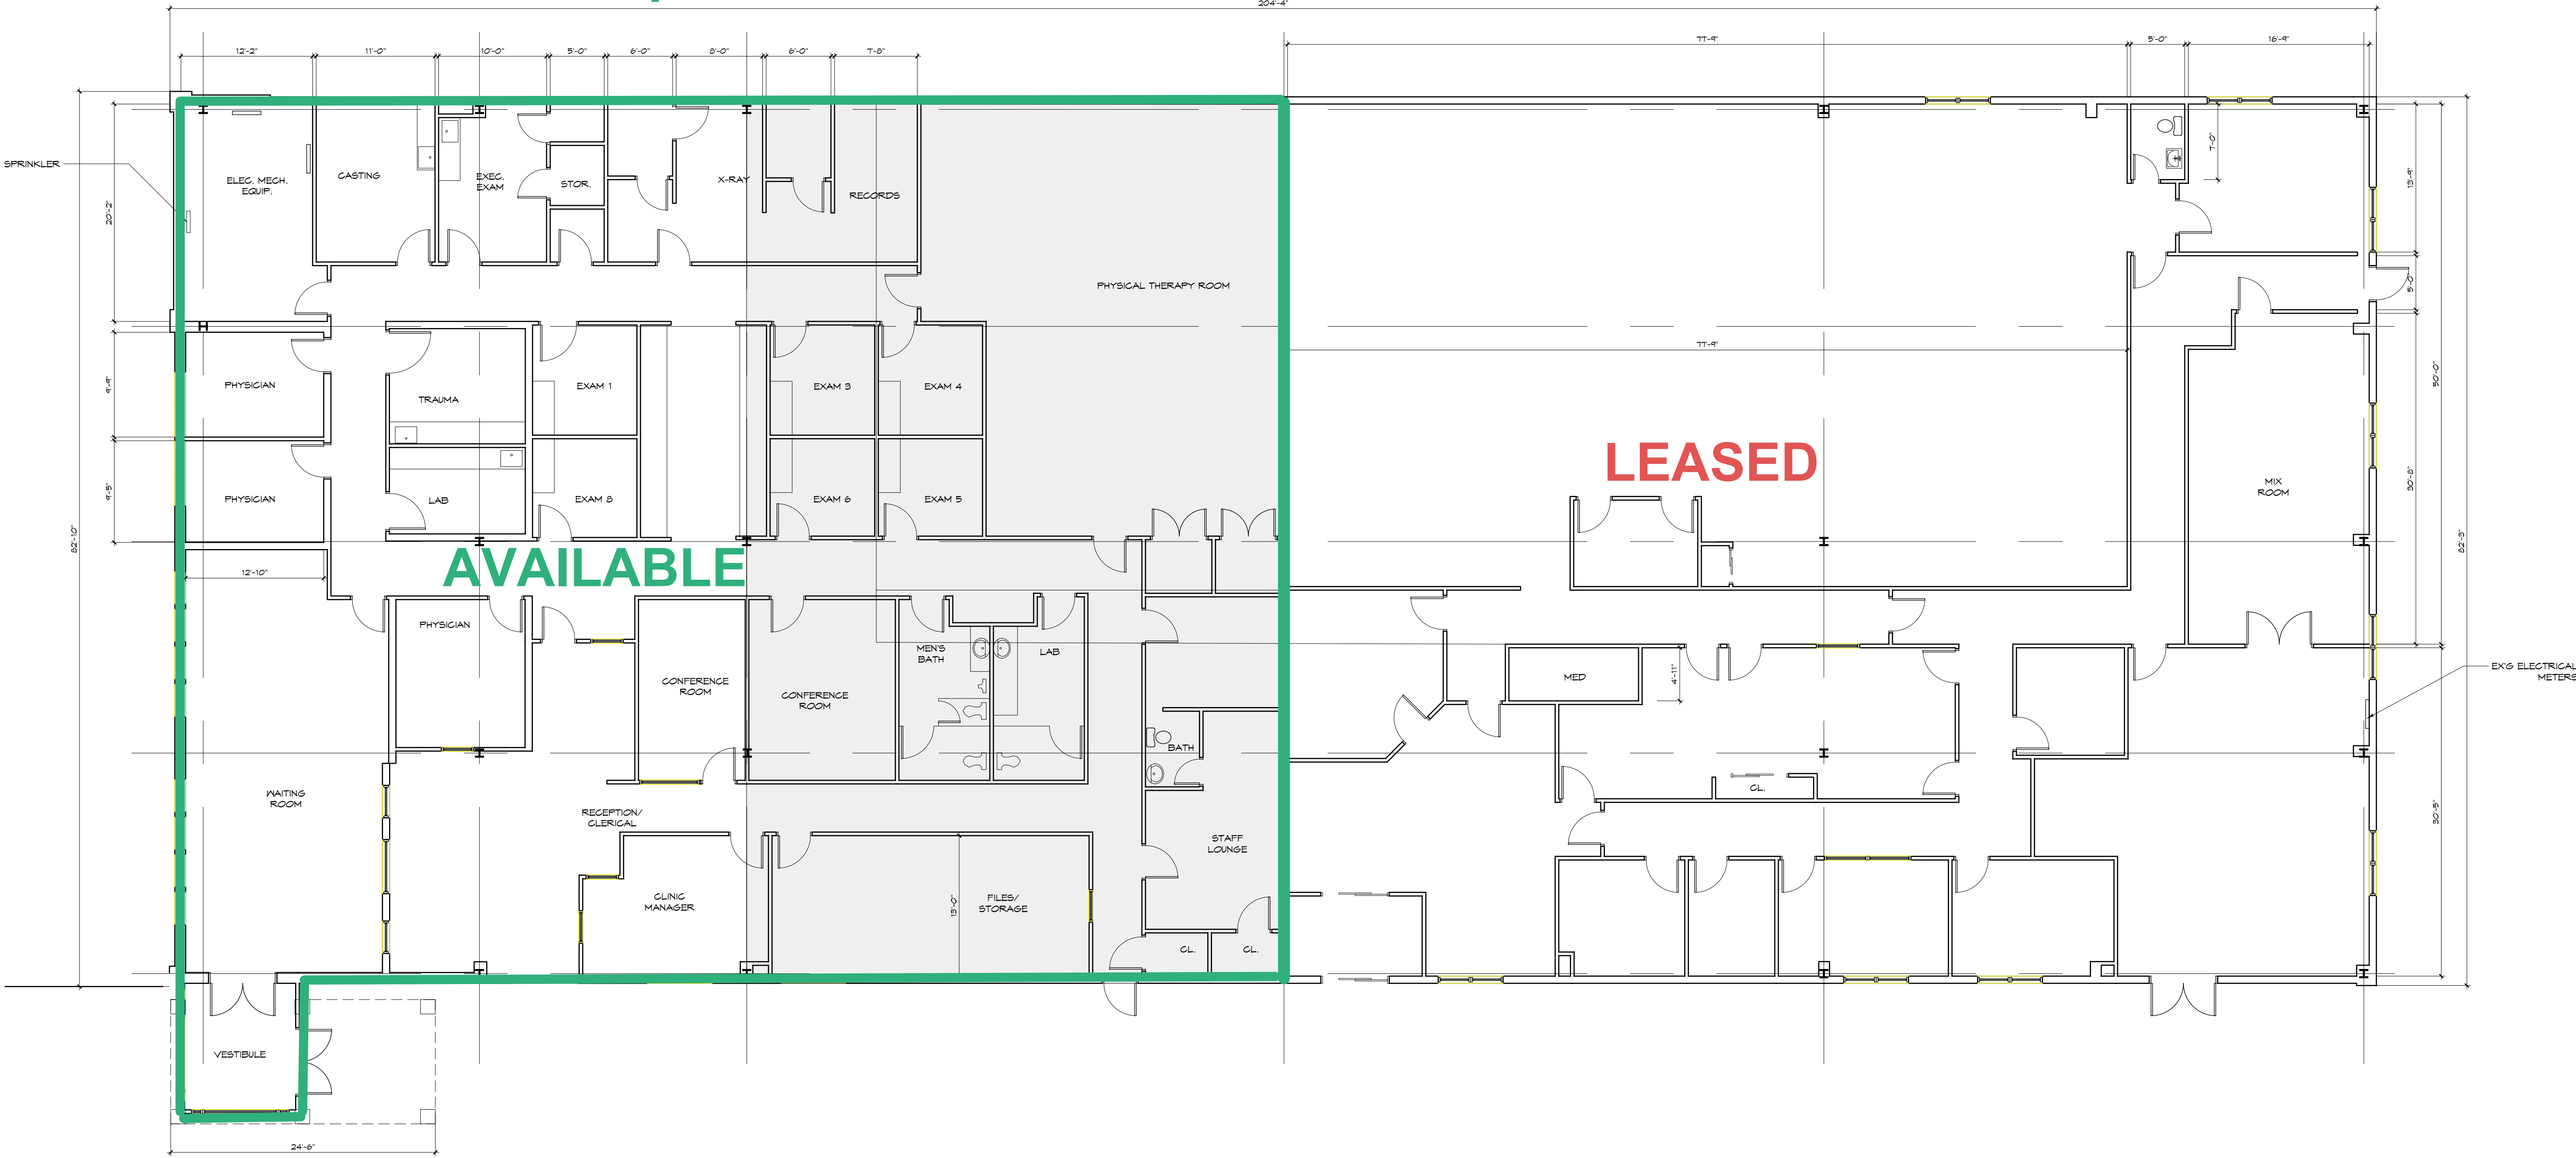

FLOOR PLAN

SCALE: 1/8" = 1'-0"

EXISTING AREAS, NO WORK SCHEDULED

EVANS ARCHITECTS AIA

MATTHEW G. EVANS
ARCHITECT - PROFESSIONAL PLANNER

470 CHAMBERLAIN AVENUE
PATERSON NEW JERSEY 07652
973 942-9020
MATT@EVANSARCHITECTS.COM
WWW.EVANSARCHITECTS.COM

TENANT ALTERATIONS
FOR
FMC ELIZABETH
585 DIVISION STREET
ELIZABETH, NJ

THIS DOCUMENT, AND THE IDEAS AND DESIGNS INCORPORATED
HEREIN AS AN INSTRUMENT OF PROFESSIONAL SERVICE, IS THE
PROPERTY OF EVANS ARCHITECTS AND IS NOT TO BE USED IN
WHOLE OR IN PART, FOR ANY OTHER PROJECT WITHOUT THE
WRITTEN AUTHORIZATION OF EVANS ARCHITECTS. ALL RIGHTS
RESERVED © 2019 EVANS ARCHITECT

DATE	DATE	REV	COMMENT
4-17-20			
6-02-20			

FLOOR PLAN

MATTHEW G. EVANS
ARCHITECT • PLANNER

cl

SHEET
NUMBER

A-1

P.A. LIC. NO. 13863
P.P. LIC. NO. 5862